




C1. FOURTH FLOOR ICRA PLAN - BUILDING 01
1/16" = 1'-0"

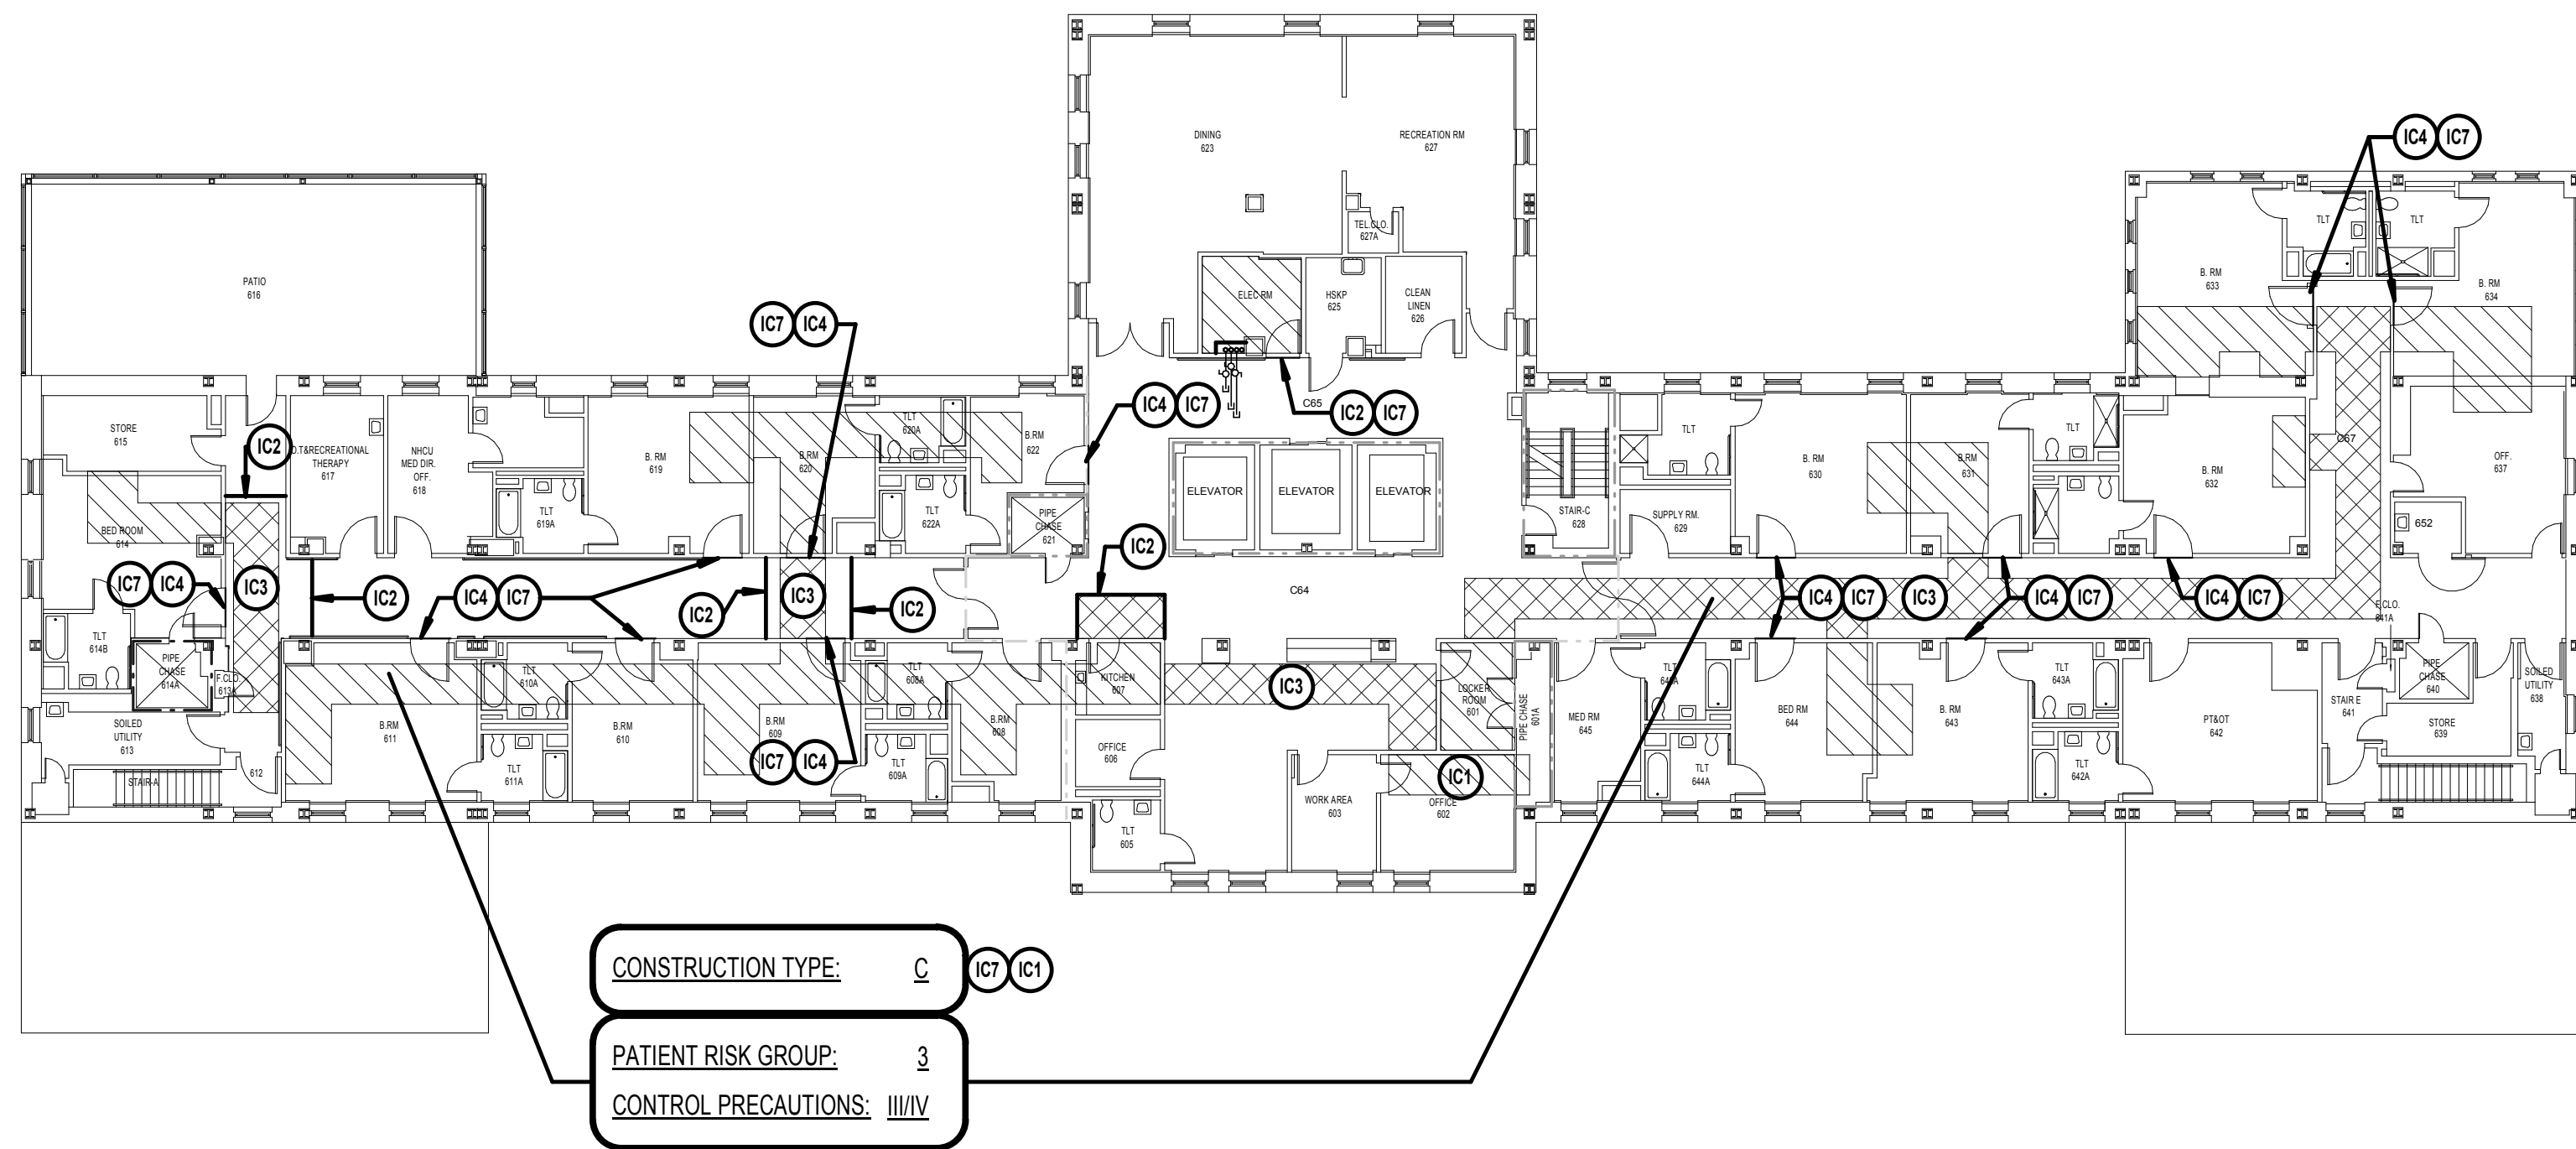

C6. SIXTH FLOOR ICRA PLAN - BUILDING 01
1/16" = 1'-0"

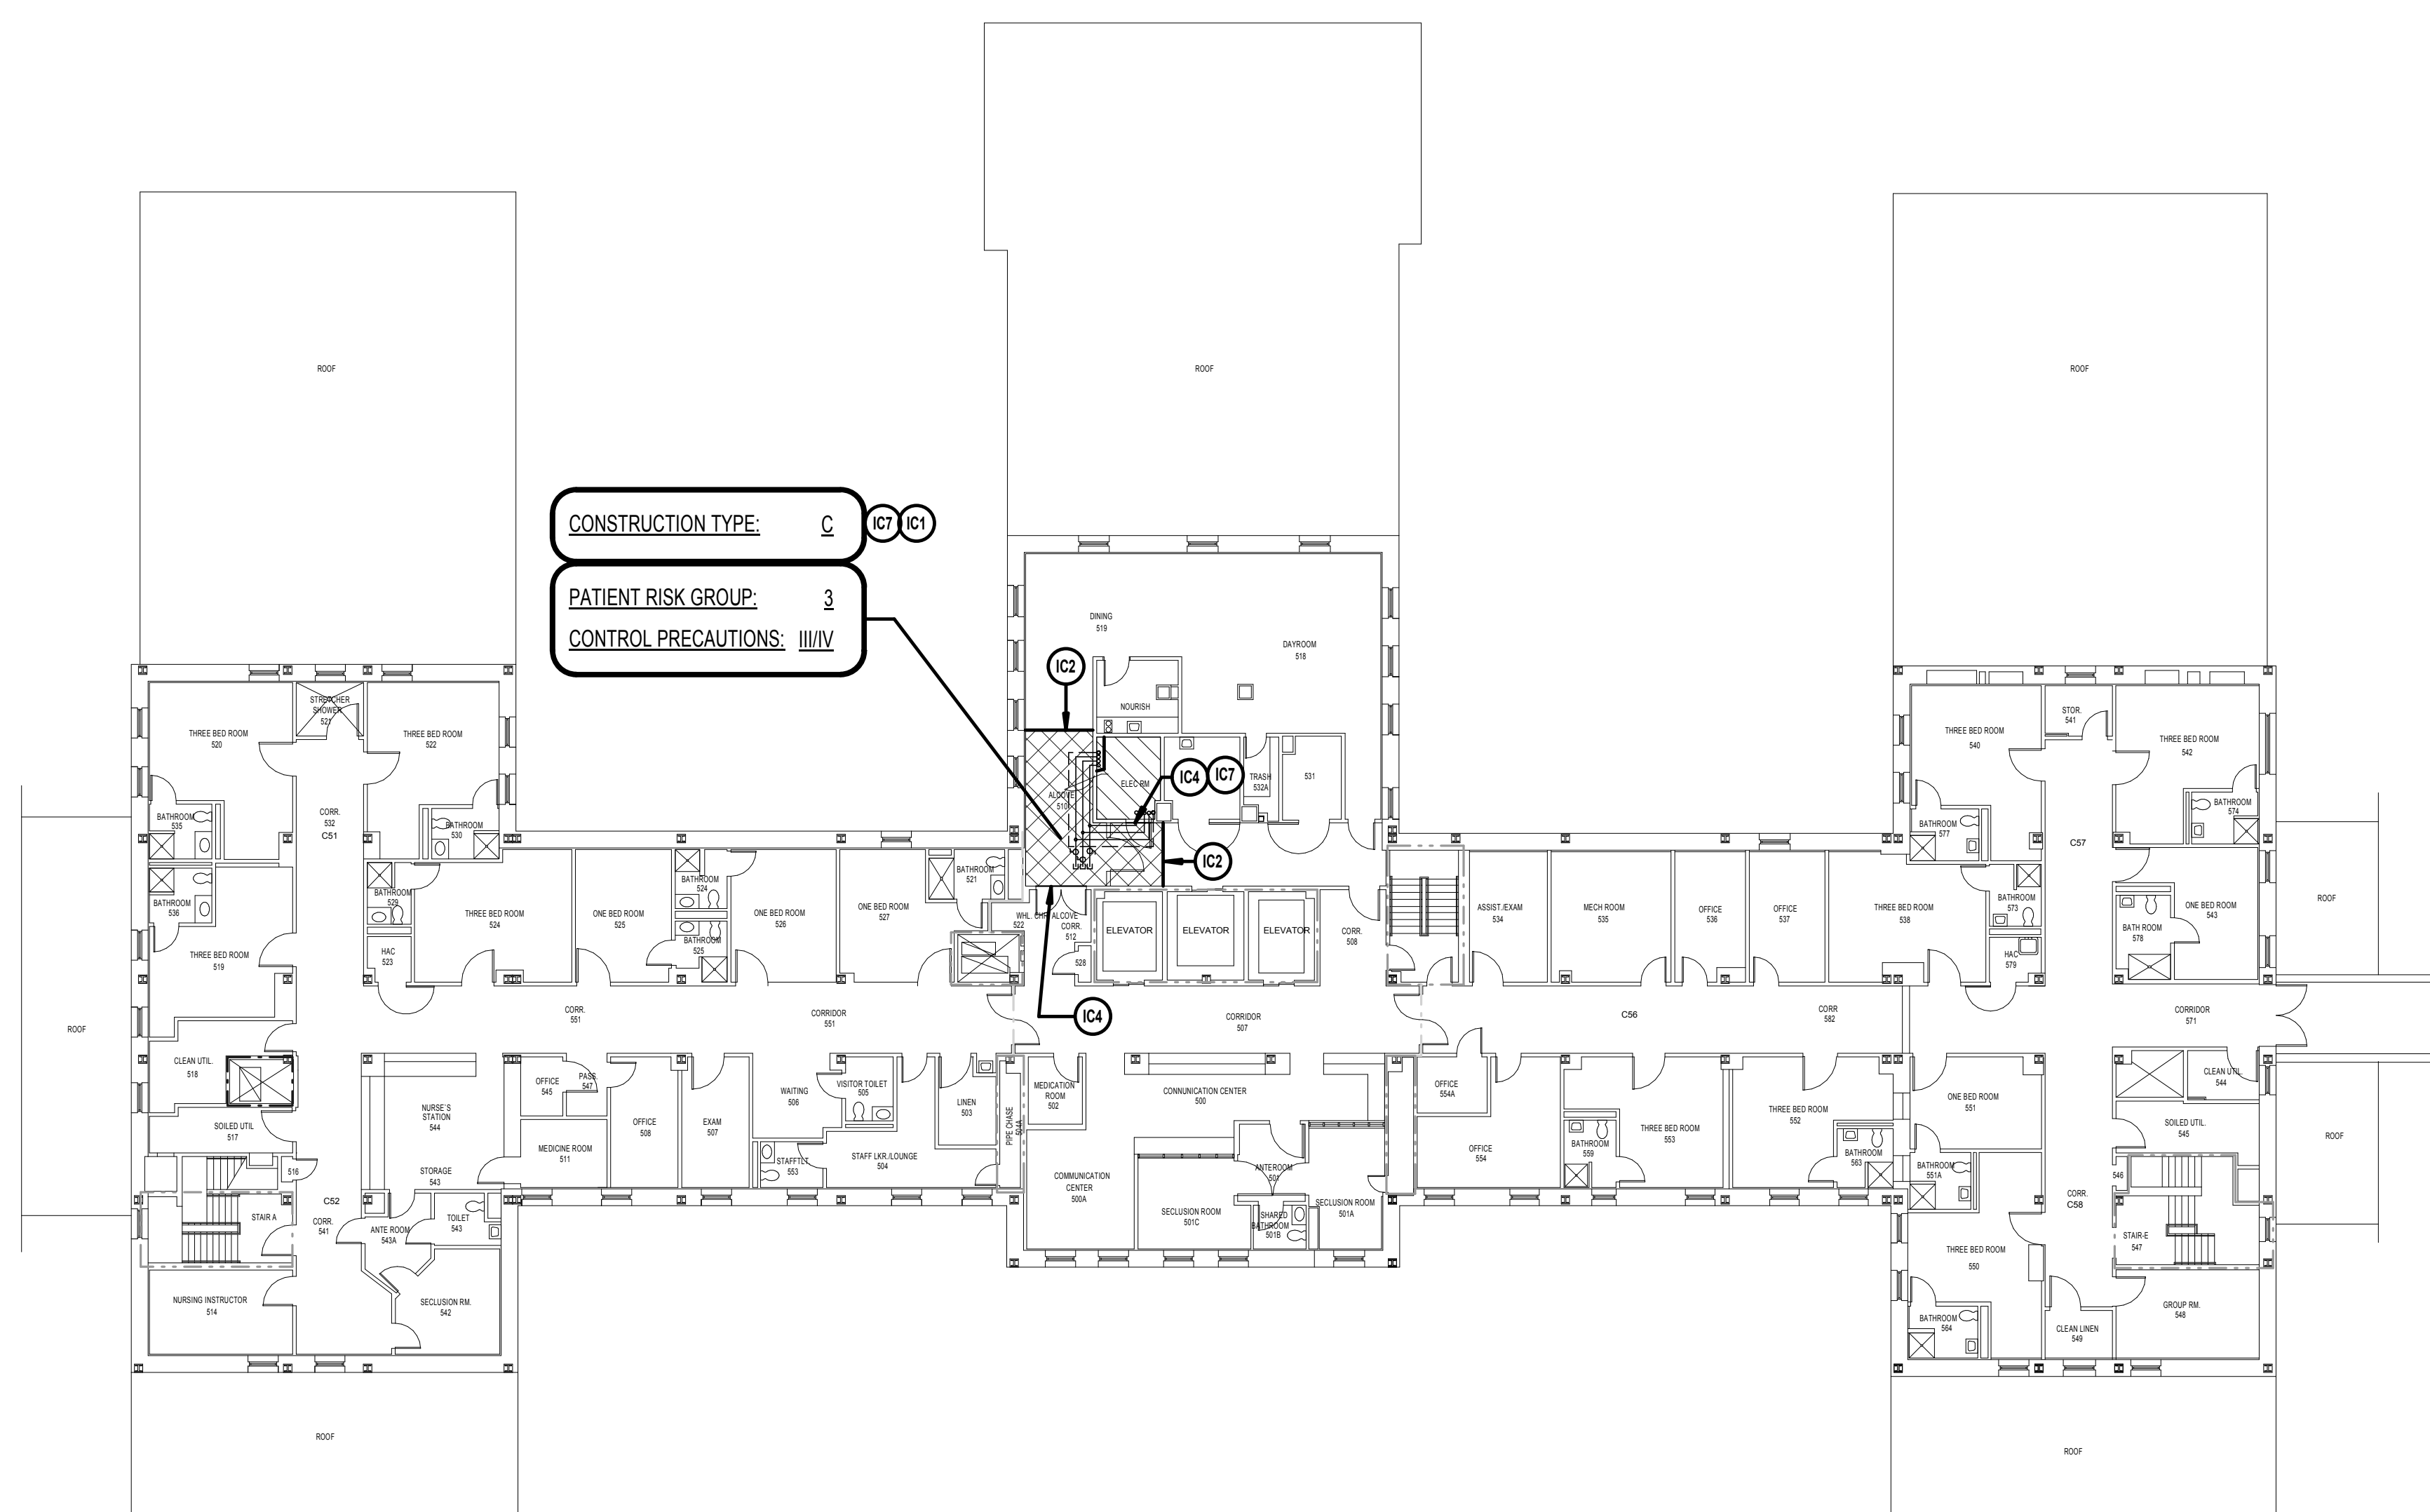

F1. FIFTH FLOOR ICRA PLAN - BUILDING 01
1/16" = 1'-0"

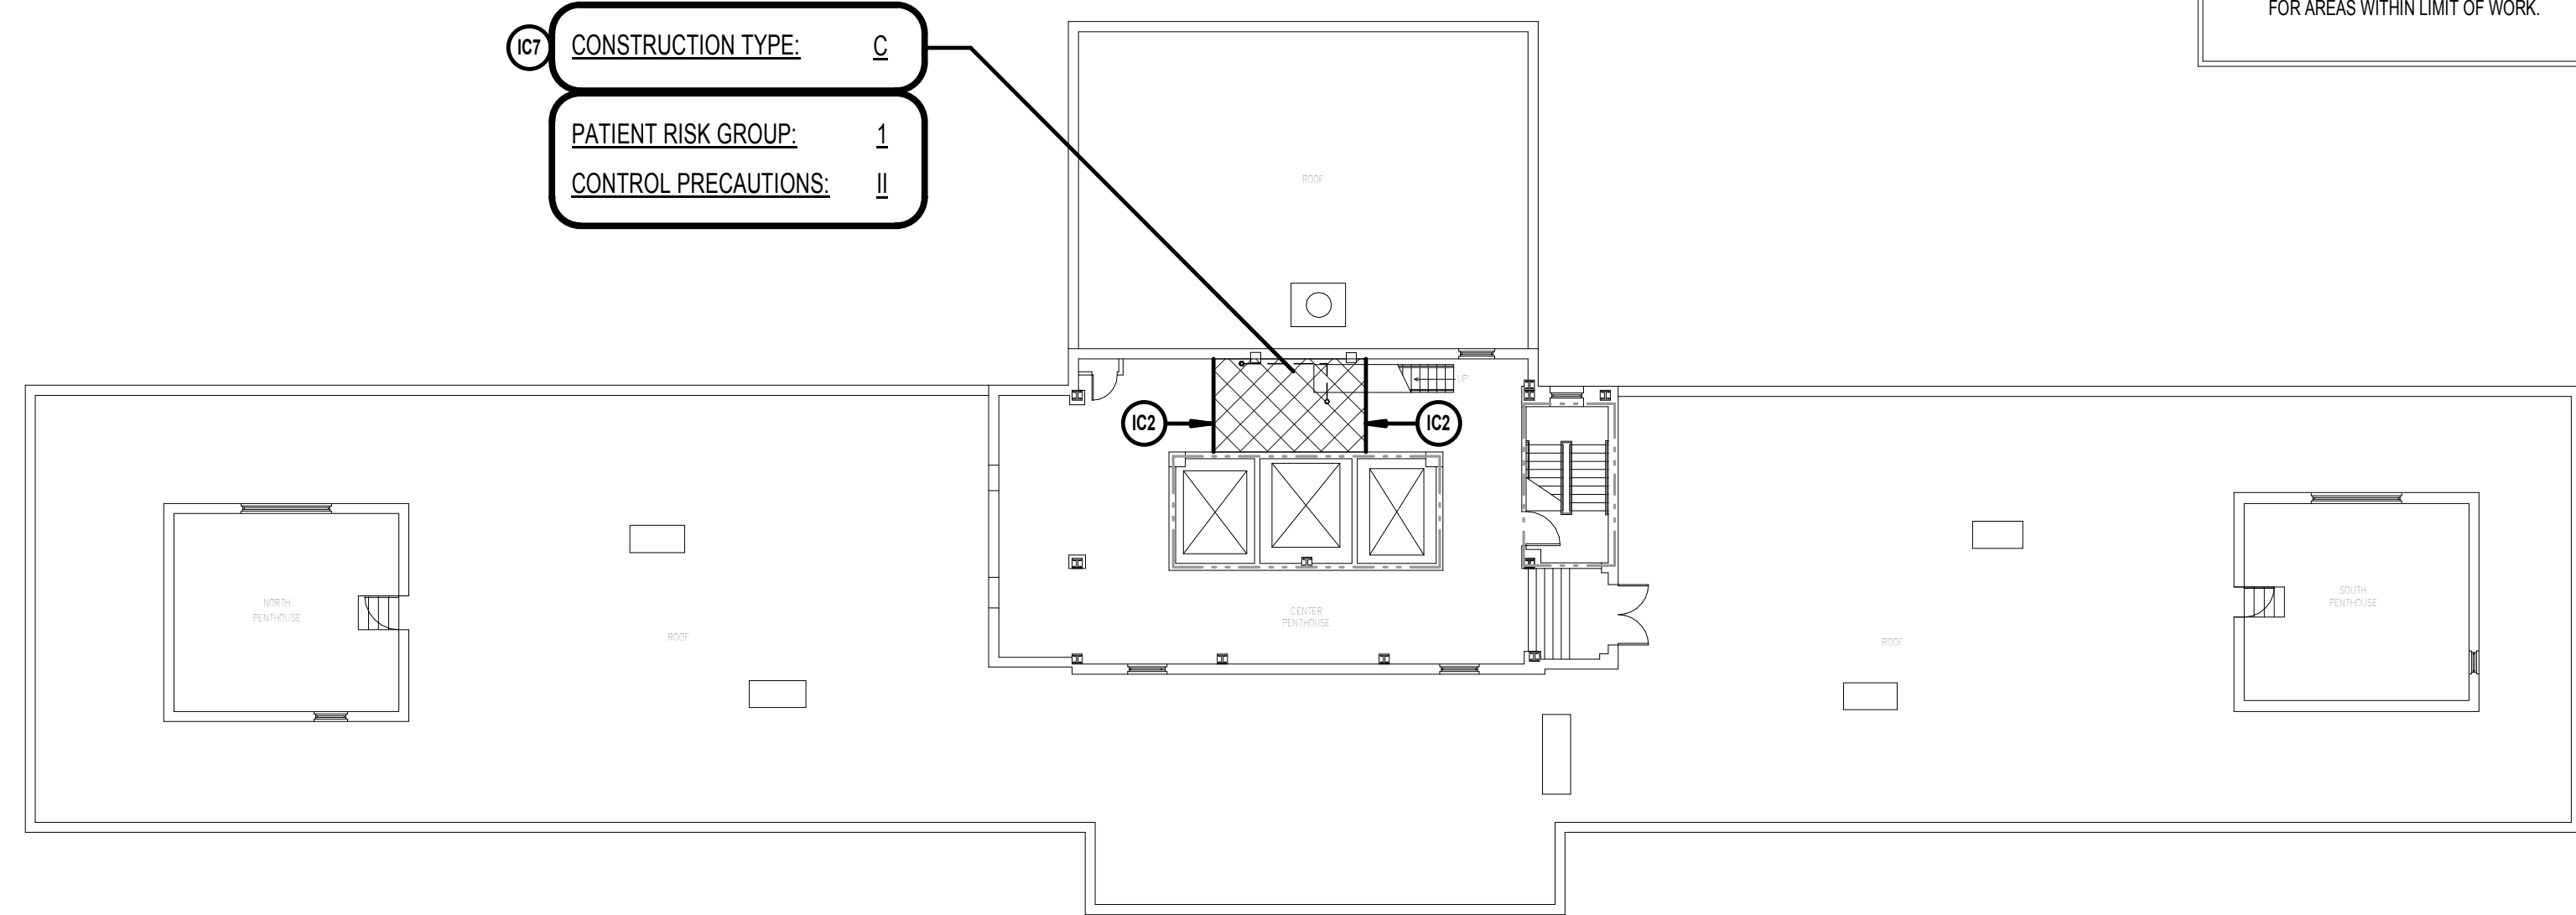

F6. SEVENTH FLOOR ICRA PLAN - BUILDING 01
1/16" = 1'-0"

GENERAL NOTES	
1.	SEE SHEET G002 FOR NOTES PERTAINING TO DEMOLITION, CONTRACTORS RESPONSIBILITIES, AND ARCHITECTURAL GENERAL NOTES.
2.	SEE SHEET G002 FOR PARTITION TYPES AND DETAILS.
3.	SEE SHEET G002 FOR INFECTION CONTROL REQUIREMENTS.
4.	SEE SHEET G110 FOR LAJ VA CLARKSBURG SPECIFIC ICRA PLAN GENERAL NOTES, ICRA CONSTRUCTION NOTES AND ICRA COMPLETION OF PROJECT NOTES.
5.	PRIOR TO COMMENCING ANY WORK CONTRACTOR SHALL COORDINATE WITH COTR AND INFECTION CONTROL OFFICER AND OBTAIN APPROVAL OF SAFETY AND INFECTION CONTROL PROGRAM.

ICRA KEYNOTES	
C1	PROVIDE INFECTION CONTROL PRECAUTIONS/CONTAINMENT SYSTEM AS REQUIRED BY HOSPITAL INFECTION CONTROL REPRESENTATIVE FOR ALL AREAS OUTSIDE LIMIT OF WORK.
C2	GENERAL CONTRACTOR TO PROVIDE TEMPORARY PARTITION TYPE T1. SEE SHEET G002.
C3	GENERAL CONTRACTOR TO PROVIDE TEMPORARY PARTITION/CONTAINMENT AS REQUIRED BY MEDICAL CENTER FOR WORK TO BE PERFORMED IN CORRIDORS.
C4	GENERAL CONTRACTOR TO PROVIDE DUST PROTECTION IN FRONT OF EXISTING DOOR/STAIRWELL DURING CONSTRUCTION AS REQUIRED TO PREVENT MOVEMENT OF DUST AND AS APPROVED BY COTR AND HOSPITAL INFECTION CONTROL REPRESENTATIVE.
C5	GENERAL CONTRACTOR TO PROVIDE DUST PROTECTION IN FRONT OF EXISTING ELEVATOR STAIR DURING CONSTRUCTION AS REQUIRED TO PREVENT MOVEMENT OF DUST AND AS APPROVED BY COTR AND HOSPITAL INFECTION CONTROL REPRESENTATIVE.
C6	WORK IN THIS AREA TO BE PERFORMED ON EVENINGS AND/OR WEEKENDS. GENERAL CONTRACTOR TO COORDINATE WORK WITH COTR AND END USER IN ORDER TO LIMIT DEPARTMENT DOWN TIME. AREA DISTURBED SHALL BE PROPERLY PATCHED/FINISHED AS NOT TO SHOW TRACE OF WORK PERFORMED AT COMMENCEMENT OF NEXT WORK DAY.
C7	GENERAL CONTRACTOR TO PROVIDE INFECTION CONTROL PRECAUTIONS/CONTAINMENT AS REQUIRED BY HOSPITAL INFECTION CONTROL REQUIREMENTS FOR AREAS WITHIN LIMIT OF WORK.

100% CONSTRUCTION DOCUMENTS

CONSULTANTS: H.F. LENZ COMPANY 1407 Scarp Avenue Johnstown, PA 15064 Phone: 814-269-9300 FAX: 814-269-9301 cadd@hflen.com www.hflen.com		ARCHITECT: ARRAY healthcare facilities solutions 2520 Renaissance Boulevard, Suite 110 King of Prussia, PA 19406 T: 610.270.0599 F: 610.270.0995 www.arrayhfs.com		Project Number 3439.02	Scale As indicated	Drawing Title ICRA PLANS - BUILDING 01	Approved: Project Director	Project Title LAJ VA CLARKSBURG - MEDICAL GAS UPGRADE	Location 1 Med Center Drive, Clarksburg, WV	VA Project Number VA244-P-1491 Building Number 01 Drawing Number G1102 Dwg. 4 of 44	Office of Facilities Management Department of Veterans Affairs
Revisions	Date										