


DEPARTMENT OF THE NAVY NAVAL FACILITIES ENGINEERING COMMAND VIRGINIA	NHAC GREAT LAKES, IL BMC USS RED ROVER BUILDING 1523-FIRST FLOOR	DATE: MAY 17, 2012 SCALE: 1/16" = 1'-0"	DESIGNED BY: REBECCA BEAMER	BY:	DATE:	REVISIONS:
CODE IDENT. NO.	PROJECT LOCATION	CONSTR. CONTRACT NO.	SPEC.	NAVJAG DRAWING NO.	SHEET	OF

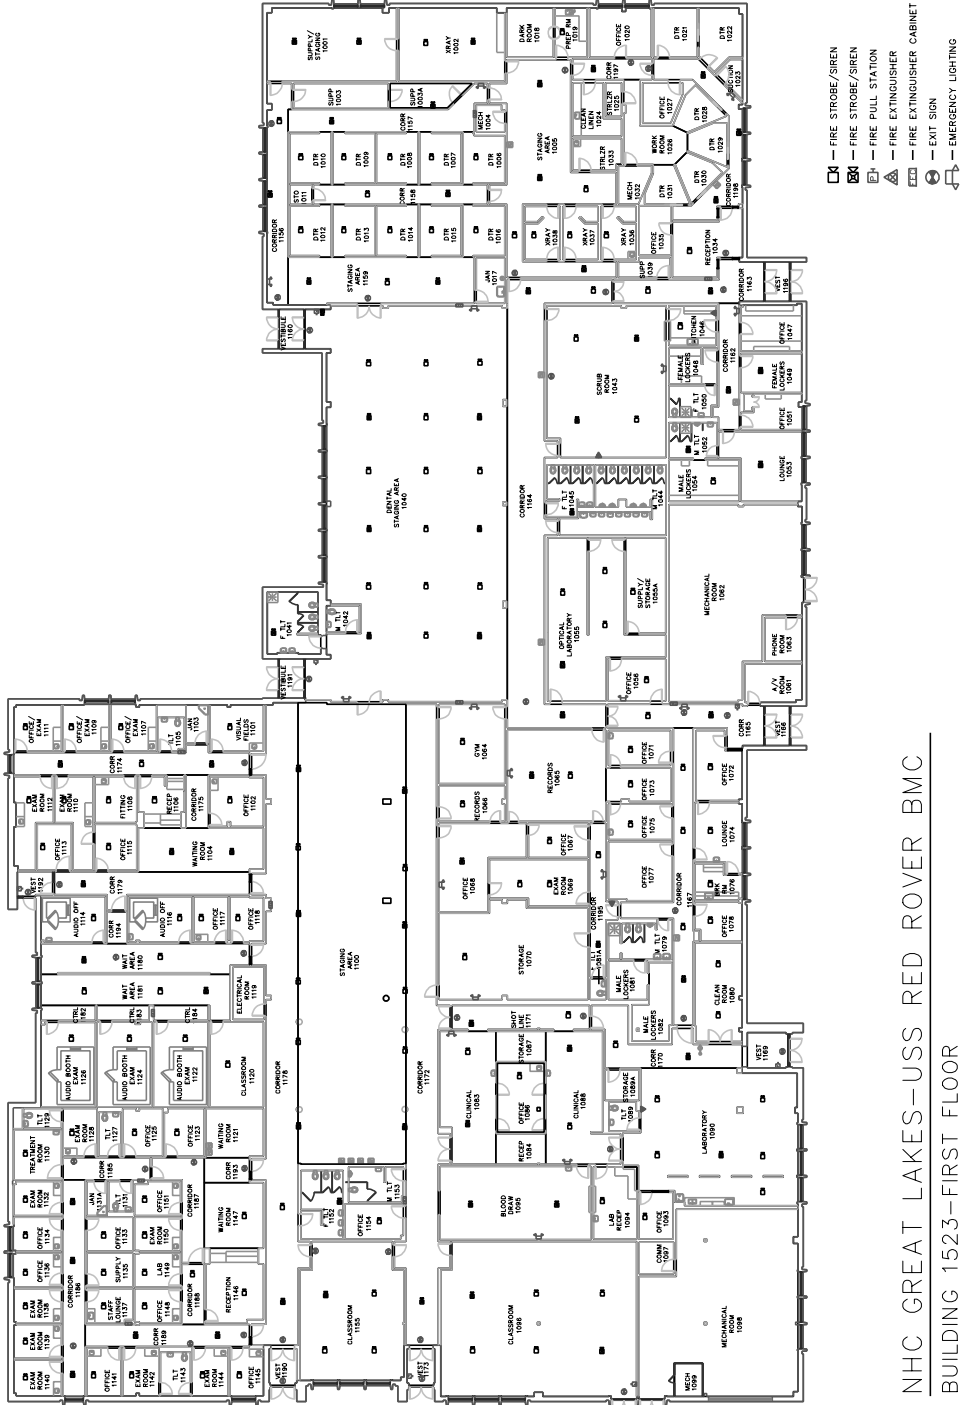

NHC GREAT LAKES—USS RED ROVER BMC
BUILDING 1523—FIRST FLOOR