


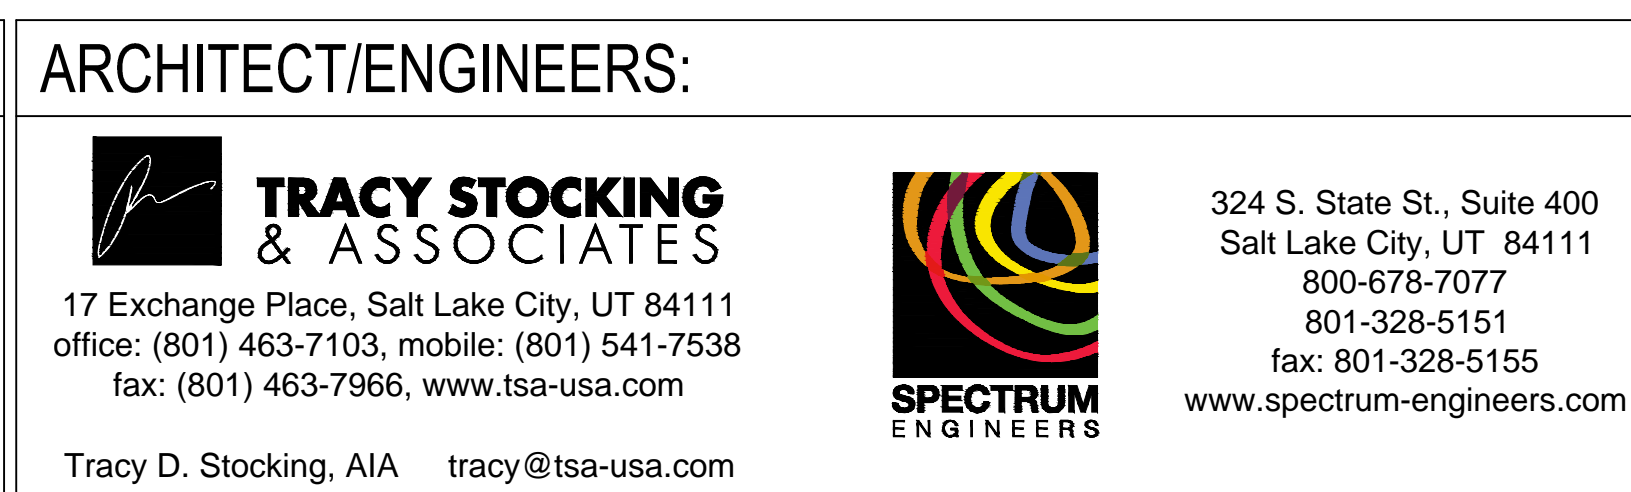


	CONSULTANTS:



Project Title			Project Number	
RENOVATE INFORMATION TECHNOLOGY CLOSETS			660-11-113	
Location			Building Number	
VAMC - SLC, UT			B.05	
Date			Drawing Number	
OCTOBER 30, 2012	Checked	Drawn	GE425	
	TXH	PSS	Dwg. 40 of 51	

Office of
Construction
and Facilities
Management

 Department of
Veterans Affairs

FINAL CONSTRUCTION DOCUMENTS