



three inches = one foot
one and one half inches = one foot
one inch = one foot
three quarters inch = one foot
one half inch = one foot
three eighths inch = one foot
one quarter inch = one foot
one eighth inch = one foot


FINAL CONSTRUCTION DOCUMENTS

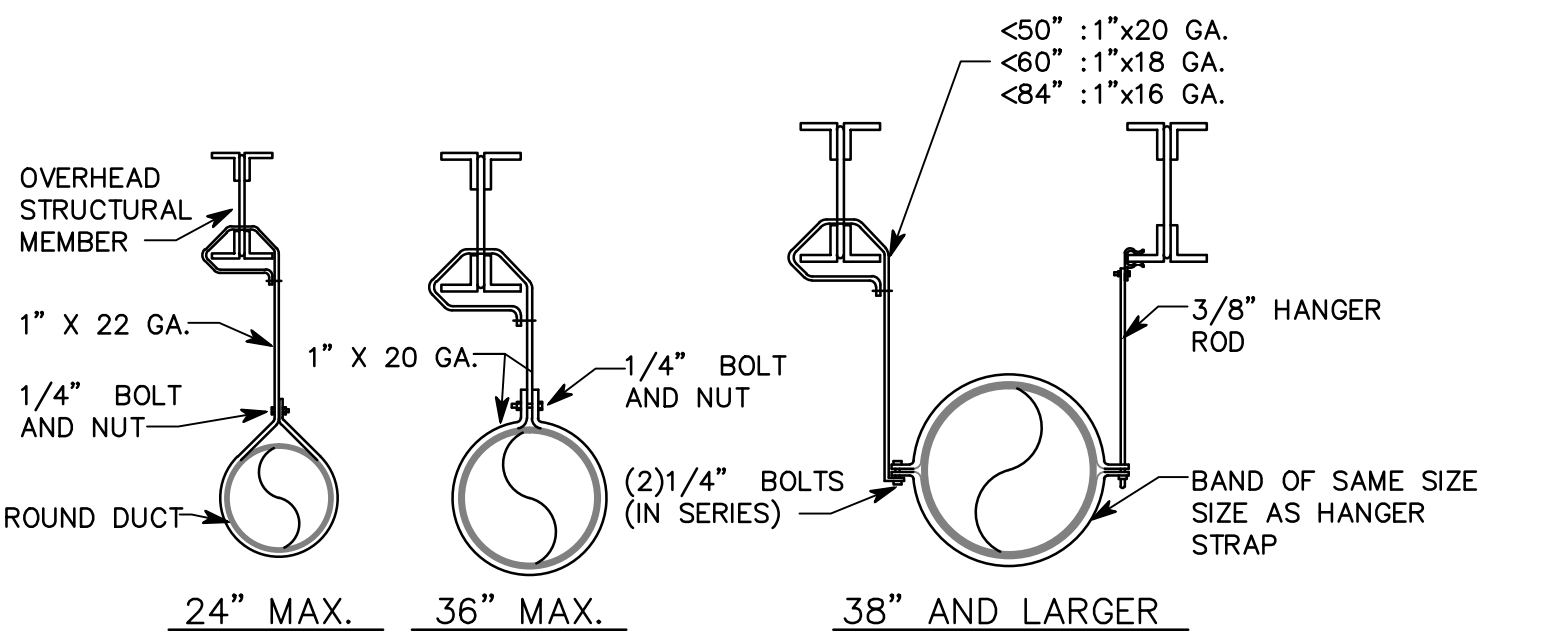


C7 DUCT HANGER – ROUND
SCALE: NTS 54GE606.1316161916

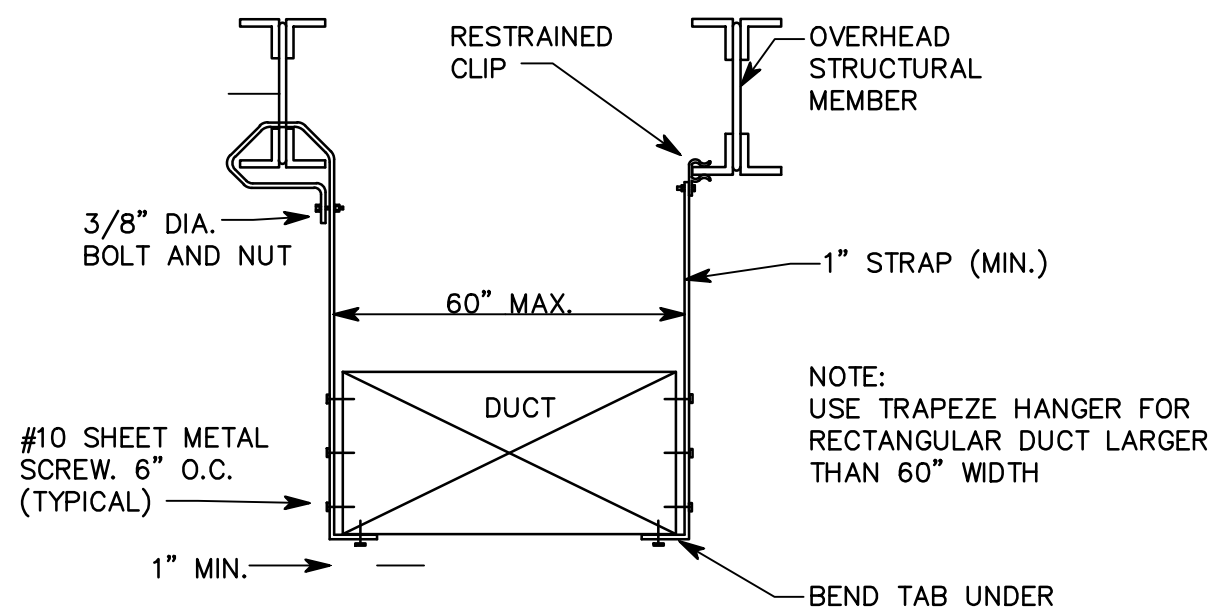

E7 DUCT HANGER (RECTANGULAR DUCT)
SCALE: NTS 54GE606.1316161916

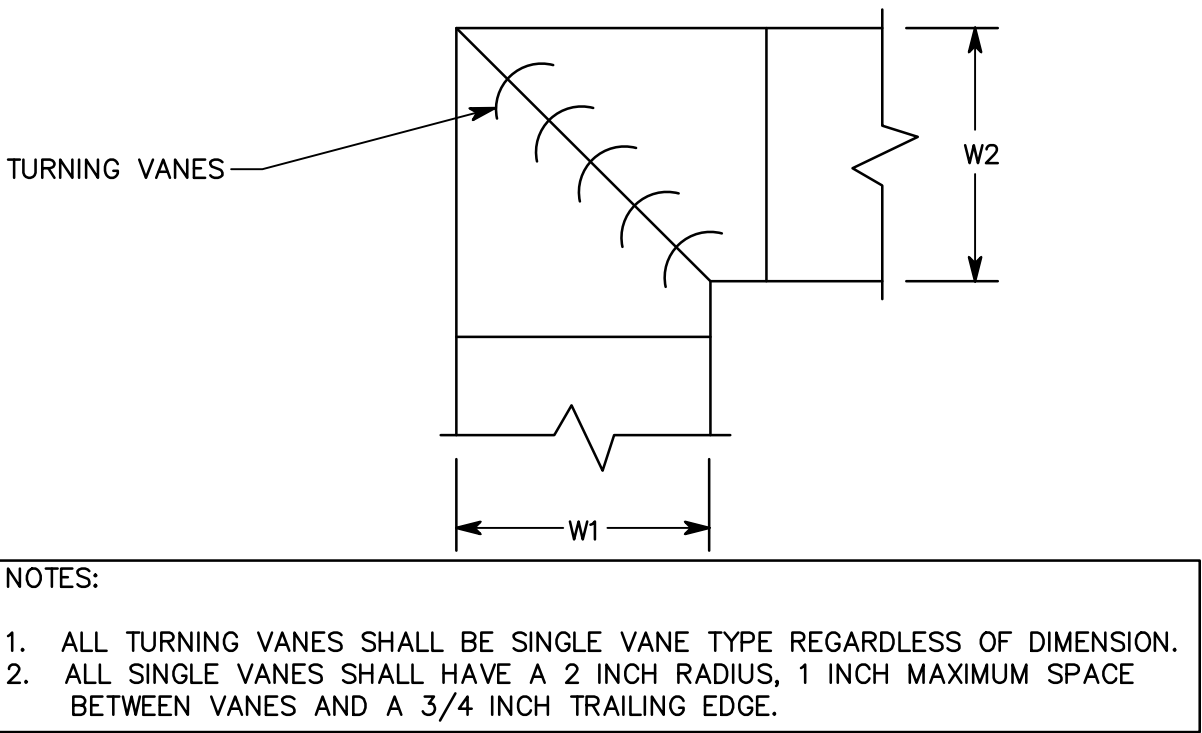

F7 ELBOW – SQUARE
SCALE: NTS 54GE606.1316161916

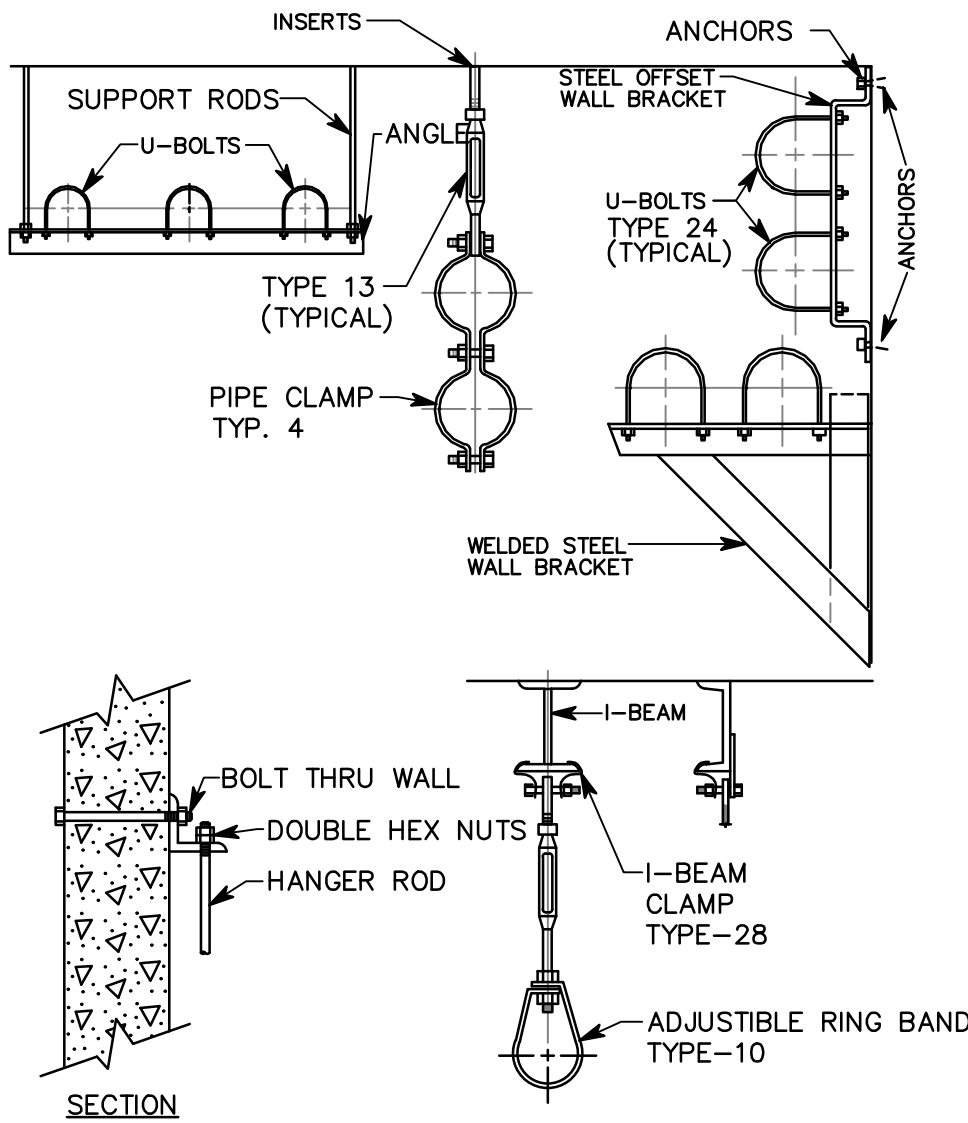

F5 TYPICAL METHOD OF SECURING HANGER RODS
SCALE: NTS

	</
--	--	----