


WIRE LEGEND RESPONDER 4000		
K	K-BUS RUN, 4PR. CAT-5 - BLUE	
K-D	K-DROP, BED, 4PR. CAT-5 - GREEN	
K-C	K-CONSOLE RUN, 4PR. CAT-5 - YELLOW	
K-E	K-DROP, BATH, 4PR. CAT-5 - WHITE OR AUXILIARY JACK	
K-B	K-DROP, CODE BLUE, 4PR. CAT-5 - GRAY	
J	TV INTERFACE 22/4 STRANDED	

NURSE CALL SYSTEM RESPONDER 4000				
SYMBOL	DESCRIPTION	NOTES	REQUIRED BACKBOX	SUGGESTED HEIGHT
SP	AUDIO VISUAL SINGLE PATIENT STATION WITH 10' CALL CORD P/N: R4K12A, CDDIN		STEEL CITY 58371 3/4R	48" A.F.F.
DP	AUDIO VISUAL DUAL STATION WITH 10' CALL CORD P/N: R4K22A, CDDIN (2)		STEEL CITY 58371 3/4R	48" A.F.F.
PC	EMERGENCY FULLCORD STATION P/N: R4KPL10		STEEL CITY 58371 3/4R	48" A.F.F.
A4	AUXILIARY JACK STATION P/N: NC4JACK		STEEL CITY 58371 3/4R	48" A.F.F.
FB OR FB2	PUSH FOR HELP STATION (SINGLE OR DOUBLE) P/N: R4KPB11 OR R4KPB22		STEEL CITY 58371 3/4R	48" A.F.F.
CB	CODE BLUE STATION P/N: R4KCB12		STEEL CITY 58371 3/4R	48" A.F.F.
DS	AUDIO VISUAL DUTY STATION P/N: R4KDY		STEEL CITY 58371 3/4R	48" A.F.F.
C D	DOMELSS DUTY CONTROLLER P/N: DCA214D	PROVIDED BY ARCOM		ABOVE CEILING
C	DOMELSS CONTROLLER P/N: DCA200	PROVIDED BY ARCOM		ABOVE CEILING
4	CORRIDOR DOME LIGHT P/N: CLA244		STEEL CITY 58371 3/4R	ABOVE DOOR
NM	AUDIO VISUAL NURSE MASTER-ANNUNCIATOR P/N: R4K4020		STEEL CITY 58371 3/4R	8" A.F.C
NCF	NURSE CALL PANEL P/N: NC2828	PROVIDED BY ARCOM		
TV	DUPLEXPLATE W/COAX CONNECTOR & 1/2" JACK		DOUBLE GANG	PER DRAWINGS
SS	STAFF STATION P/N: R4KSS		STEEL CITY 58371 3/4R	48" A.F.F.
4	CORRIDOR DOME LIGHT P/N: CLV144		STEEL CITY 58371 3/4R	ABOVE DOOR
4	CORRIDOR DOME LIGHT P/N: CLV122		STEEL CITY 58371 3/4R	ABOVE DOOR
4	CORRIDOR DOME LIGHT P/N: CLA122		STEEL CITY 58371 3/4R	ABOVE DOOR
CA	AUDIO RELAY MODULE P/N: CLAR4	N/R		
KS	K-BUS SPLITTER P/N:		4" SQ. BOX	ABOVE CEILING

ARCOM SYSTEMS
Alarm and Communications Specialists

4201 S. Shackelford Road
Suite C
Little Rock AR. 72204
501-225-4910 - FAX 501-227-6707

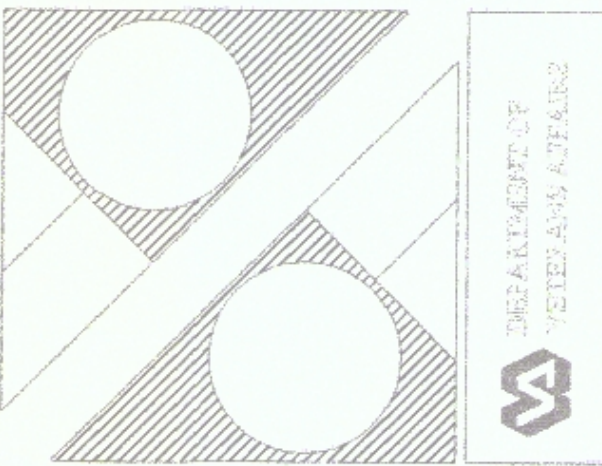

VETERANS ADMINISTRATION MEDICAL CENTER
FAYETTEVILLE, ARKANSAS

SHEET TITLE
VETERANS ADMINISTRATION
MEDICAL CENTER
FAYETTEVILLE, ARKANSAS
BUILDING 1 - FOURTH FLOOR
NURSE CALL DEVICE LAYOUT

MODIFIED BY R. MCGINTY	PROJECT ENGINEER R. ORVIS
SALES	FILE LOCATION
DATE 16-NOV-05	PROJECT NUMBER S-5TSL01
REVISED DATE 13-JAN-06	SHEET
SCALE NOT TO SCALE	5 of 8

BUILDING 1 FOURTH FLOOR - RESPONDER 4000 NURSE CALL PLAN
NOT TO SCALE

