

**Phasing Legend - Construction period 270 days**  
(210 construction days plus 60 contingency days)

- 

Phase 1A work: demolition and new finishes at Vestibule C1A127 and Corridor C1A30.  
Work for this phase to be completed: **5 days.**
- 

Phase 1B work: Demolition and new finishes at rooms 1A159, 1A160, 1A161, and part of Corridor C1A25.  
Work for this phase to be completed: **5 days.**
- 

Phase 2 work: Demolition and new construction and finishes in rooms 1A154A, 1A155, 1A156, 1A156A, 1A156B, 1A157, 1A158, Corridor C1A24, Vestibule C1A23 and part of C1A21.  
Demolition and new finishes in room 1A154.  
Work for this phase to be completed: **37 days.**
- 

Phase 3 work: Demolition and new finishes in rooms 1A167, 1A167A, 1A169, 1A170A, 1A170B, 1A170C, 1A170D, 1A170E, 1A173A, 1A173B, 1A174, 1A174A and C1A29.  
Work for this phase to be completed: **37 days.**
- 



Phase 4: Demolition and new finishes in Corridor C1A31, rooms 1A122G, 1A170, 1A171, 1A172, 1A175, 1A176, 1A177, 1A178, and 1A179.  
Work for this phase to be completed: **26 days.**
- 

Phase 5: Demolition and new finishes in Corridor C1A25, rooms 1A162, 1A163, 1A164, and 1A165.  
Work for this phase to be completed: **26 days.**
- 

Phase 6: Demolition and new finishes in Corridor C1A21, Breezeway C1A20, rooms 1A147, 1A148, 1A149, 1A150, 1A151, 1A152 and 1A153. New construction of canopy structure in courtyard C1A29.  
Work for this phase to be completed: **37 days.**
- 

Phase 7: Demolition and new finishes in the Nurses' Station, rooms 1A166, 1A166A, and 1A166B.  
Work for this phase to be completed: **37 days.**

Note: See sheet GI-3.0 for infectious control plan.

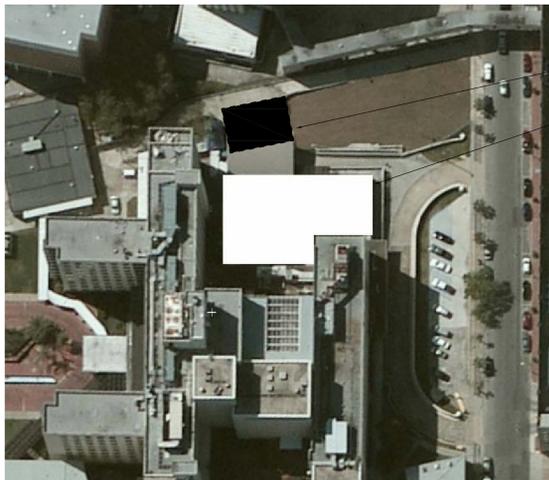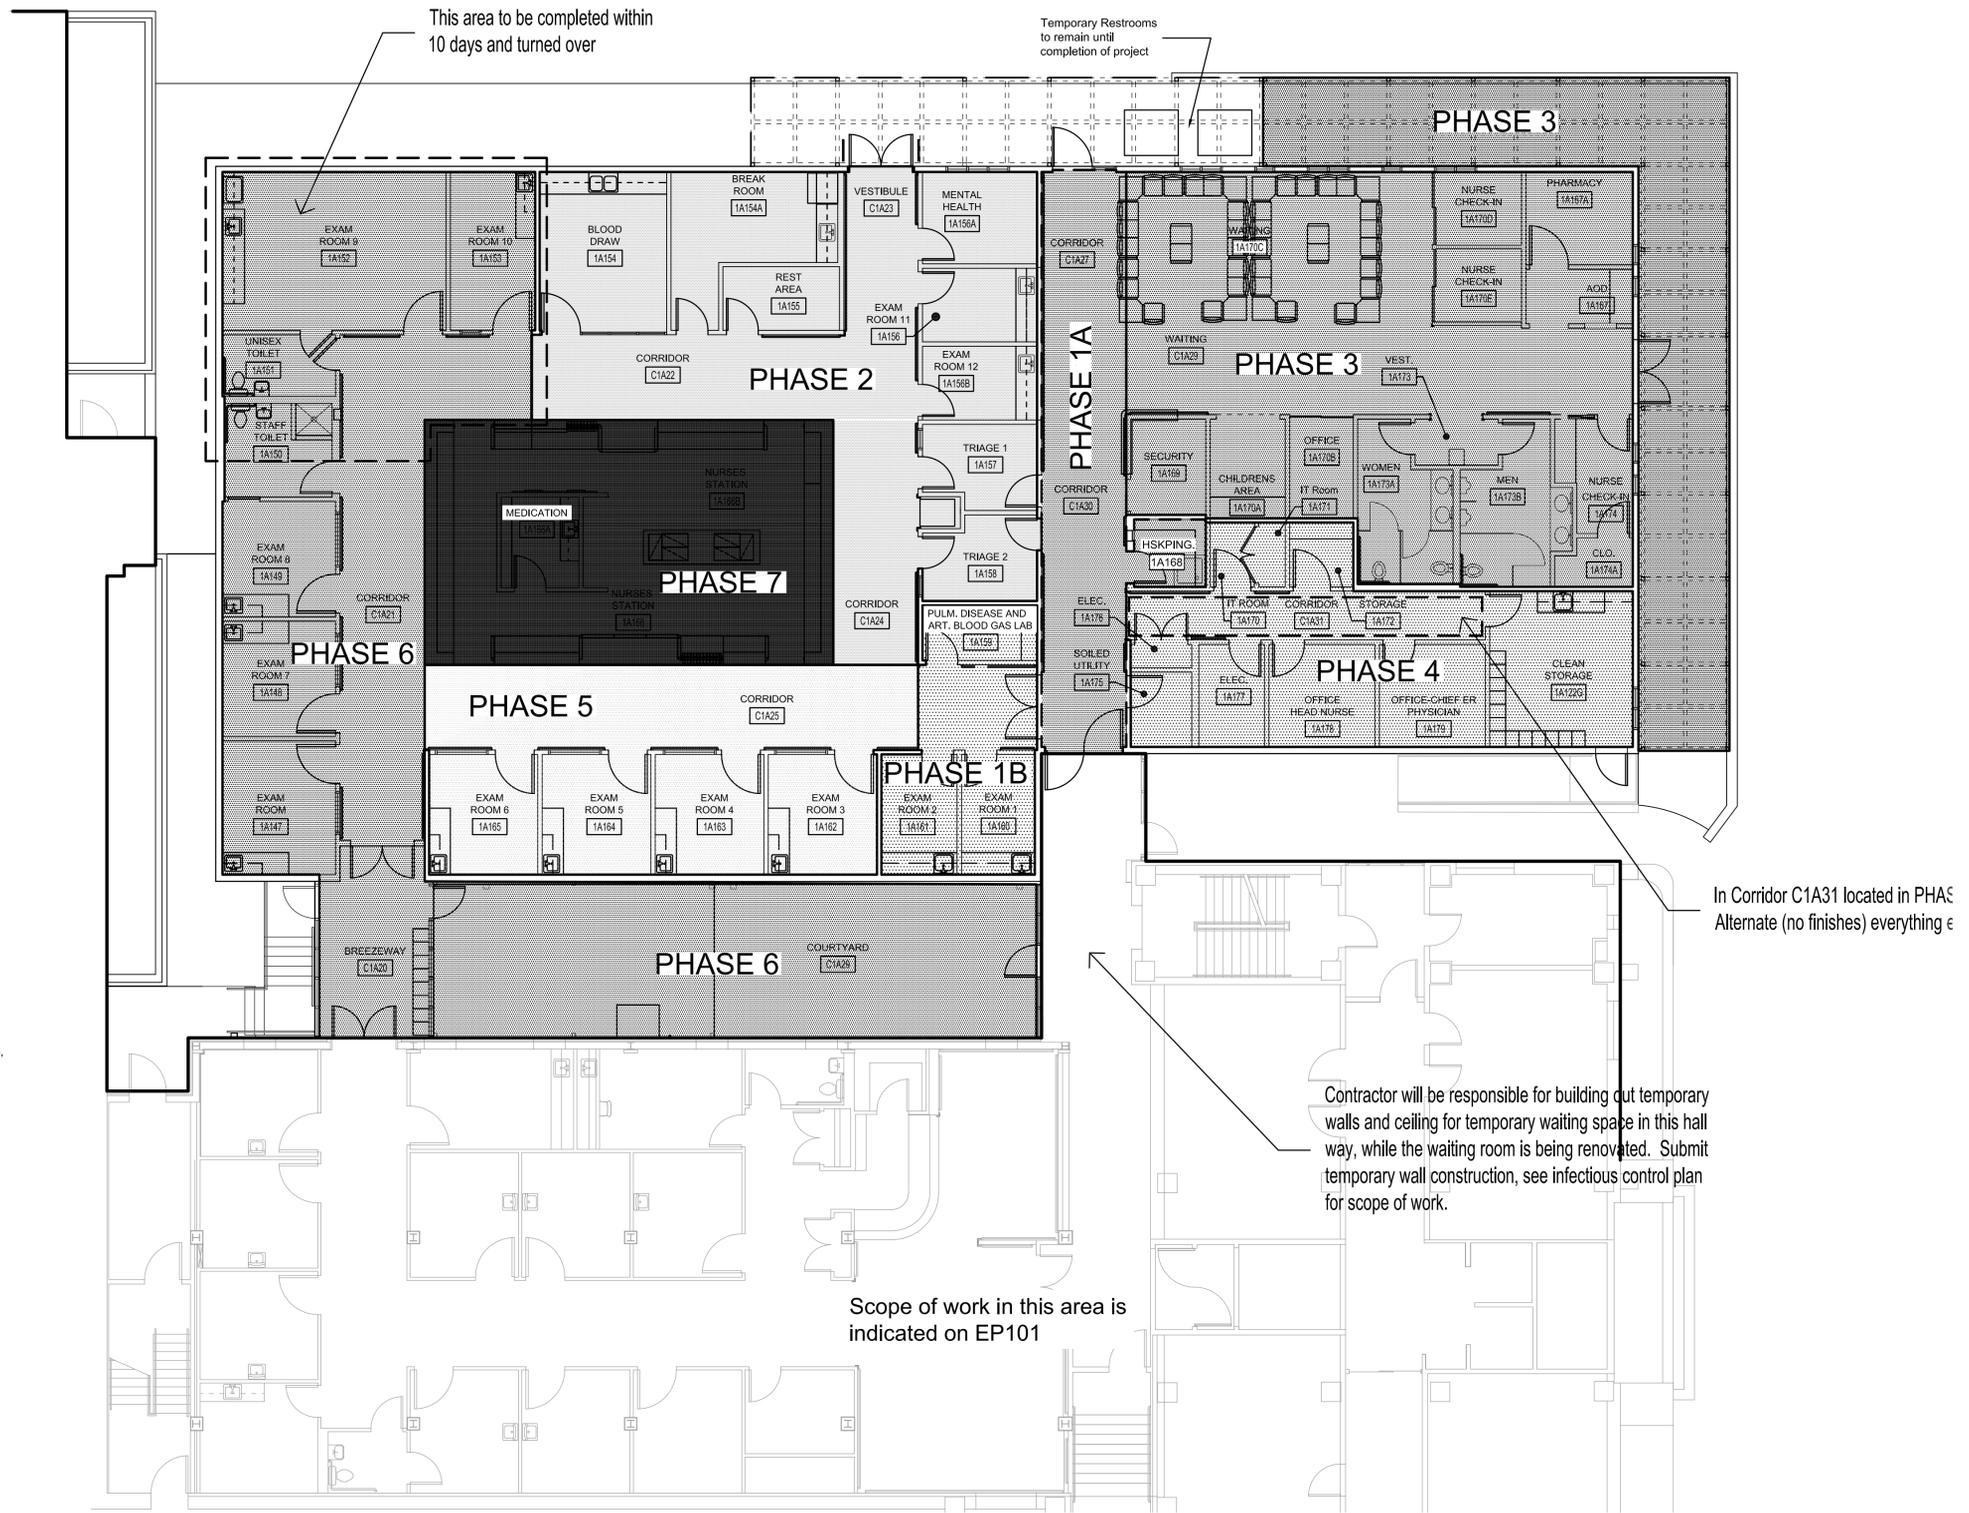

Site Layout Plan

1  
GI-2.0  
Phasing Plan  
scale: 1/8" = 1'-0"

Revisions		Remarks
No.	Date	

**Hernandez Consulting**  
ALBERT ARCHITECTURE

**JBHM**  
ARCHITECTS, P.A.

**Allen & Hoshall**  
engineering since 1915

Approved:	
Title	Signature

Drawing Title		Project Title		Date	
Phasing Plan		Southeast VA Health Care System (SLVHCS) A&E Design Urgent Care		January 18, 2013	
Approved: Senior Engineer		Building Number		Checked	
Approved: Senior Director		Location		Drawing No.	
		1601 Perdido Street, New Orleans, LA		GI-2.0	
				Dwg. 3 OF 4	

Project Title		Date	
Southeast VA Health Care System (SLVHCS) A&E Design Urgent Care		January 18, 2013	
Project No.		Drawing No.	
VA256-C-0231		GI-2.0	
		Dwg. 3 OF 4	



Department of Veterans Affairs