

GENERAL NOTES:

A. ALL WALLS AND GLASS BLOCK WINDOWS SHOWN BELOW GRADE ARE ACCESSIBLE FROM AN EXISTING AREAWAY. NOTE THAT THE AREA IS VERY CONGESTED WITH LARGE PIPING AND STRUCTURES AND WILL MAKE FOR A DIFFICULT PROJECT.


B. SCAFFOLDING, LIFTS ETC. WILL BE REQUIRED TO ACCESS MUCH OF THE WORK SURFACES.

C. ALL FLASHING TO BE THRU WALL TYPE; 7oz. COPPER.

D. ALL NEW BRICK TO MATCH ADJACENT BRICK AS CLOSE AS POSSIBLE.

E. NEW STEEL ANGLES OVER WINDOWS TO MATCH EXISTING ANGLES.

1 WEST WALL ELEVATION
T-102 SCALE: 1/8"=1'-0"

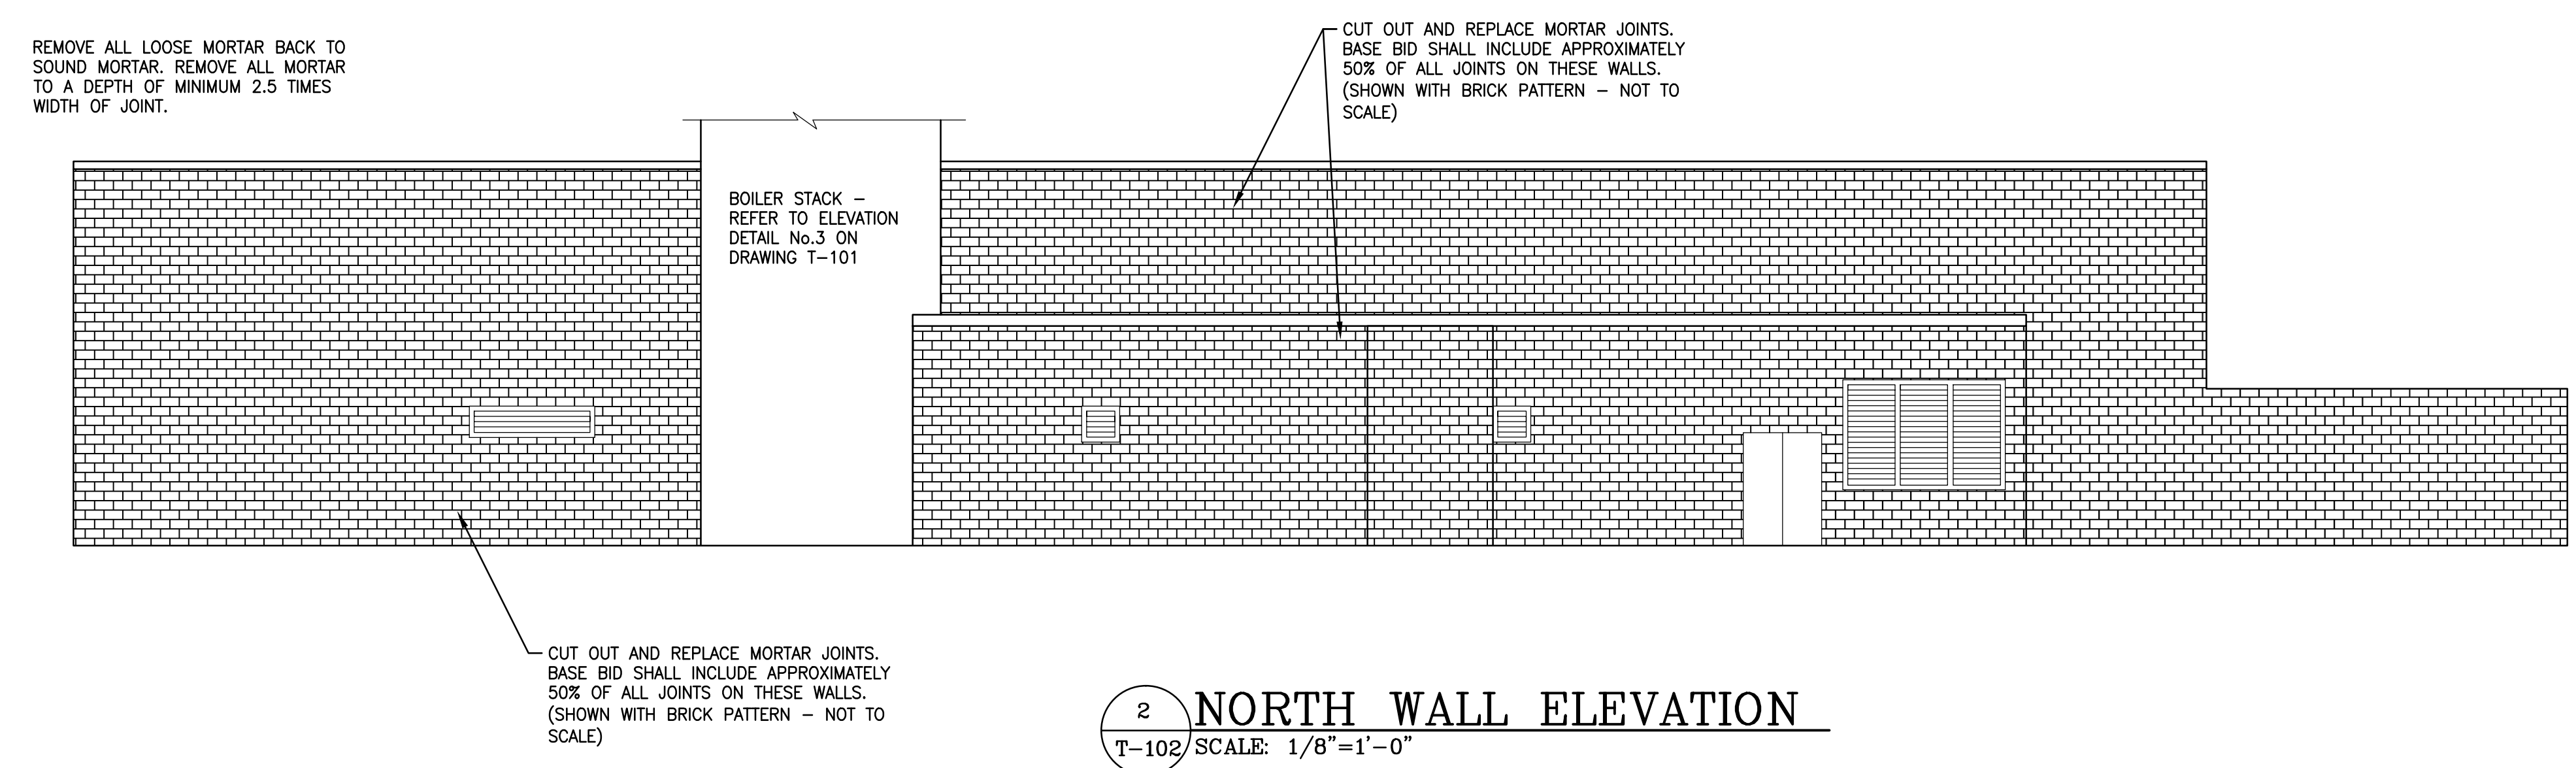

2 NORTH WALL ELEVATION
T-102 SCALE: 1/8"=1'-0"

Issue for Bid Revisions	1/3/13 Date	VA WESTERN NEW YORK HEALTHCARE SYSTEM 3495 BAILEY AVENUE BUFFALO, NEW YORK 14215	IS PRIVACY OFFICER	DATE	ENGINEERING MANAGER	DATE	Drawing Title ELEVATIONS	Project Title TUCKPOINT BUILDING 6	Date JANUARY 3, 2013		
			INFECTION CONTROL	DATE	BOILER SUPERVISOR	DATE			Station No. 528		
			SAFETY OFFICER	DATE	CHIEF OF STAFF	DATE			Building Number 1		
							MEDICAL CENTER DIRECTOR	DATE	Checked RLR	Drawn VR	13-s12 T102
							ASSOCIATE MEDICAL CENTER DIRECTOR	DATE	Location V.A.M.C. BUFFALO, NEW YORK		

