



1 WORK PLAN/KEY PLAN N  
T-101 SCALE: NONE

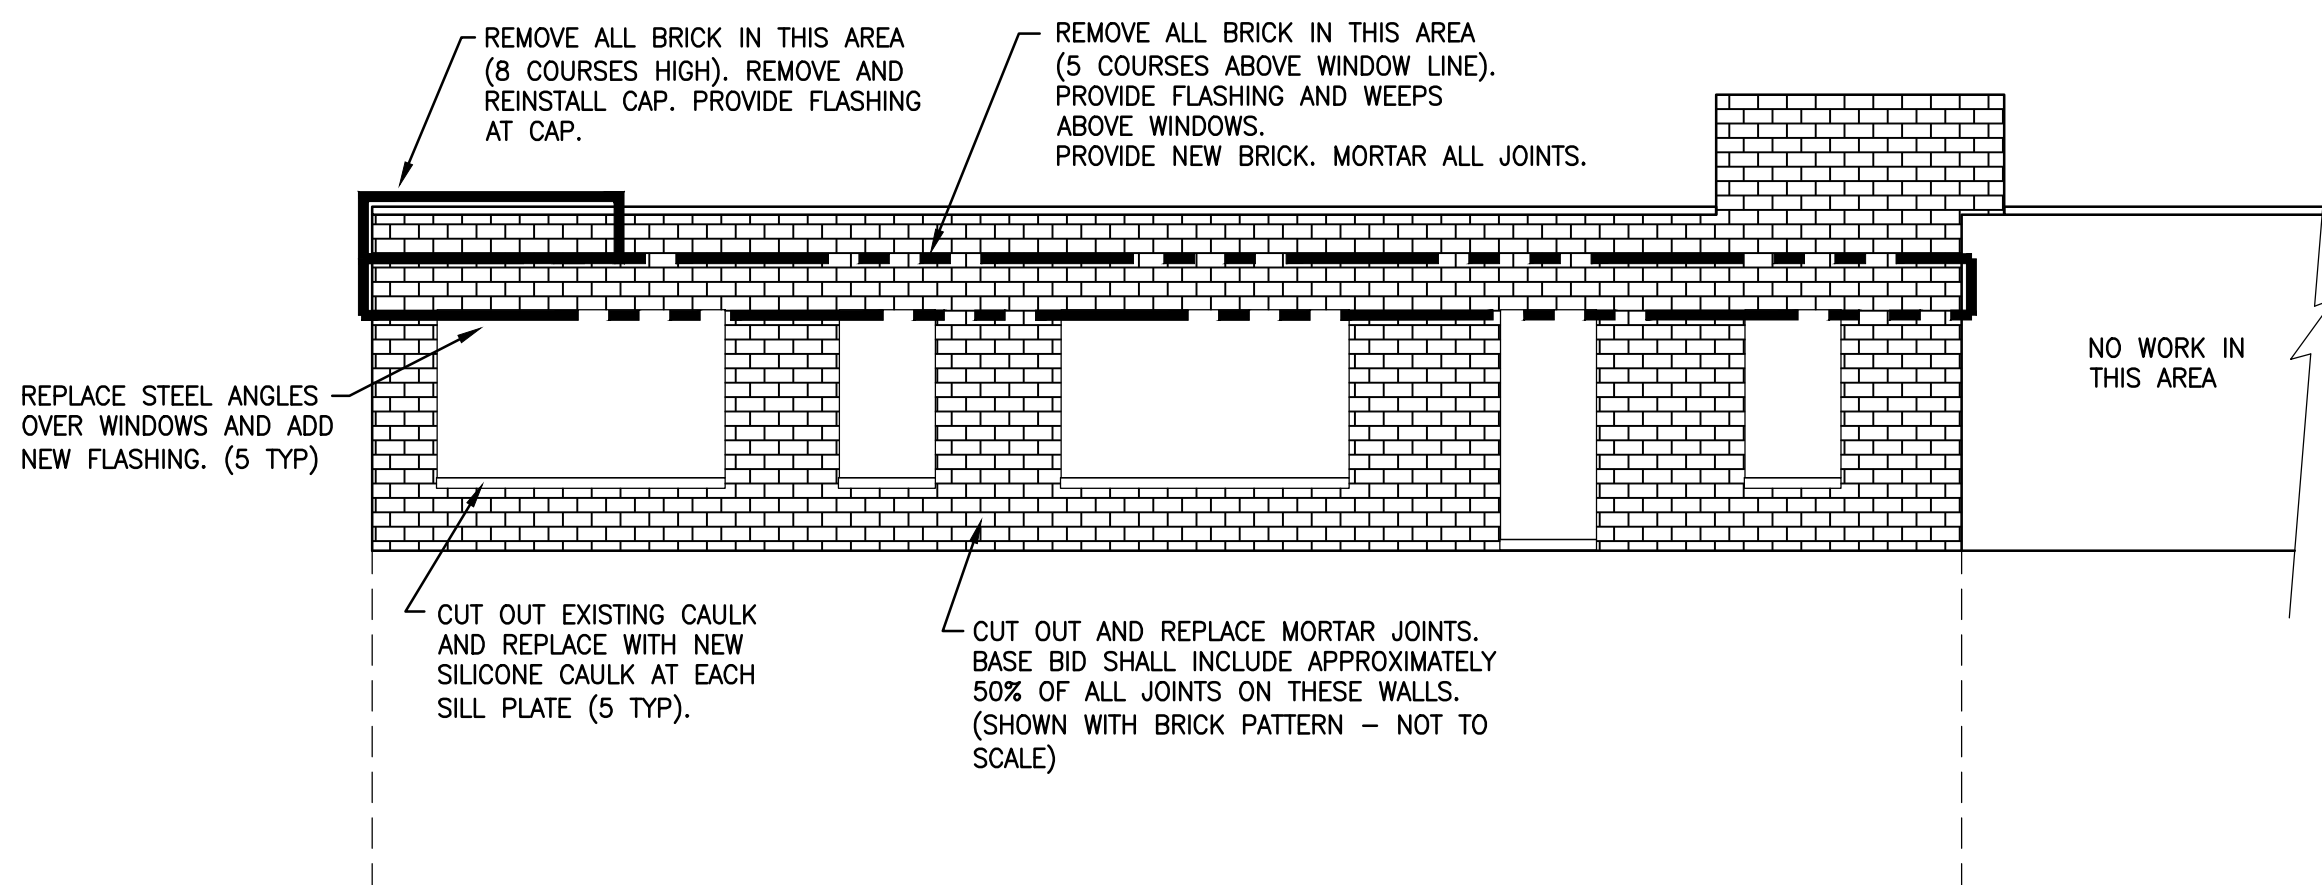


2 SOUTH WALL ELEVATION  
T-101 SCALE: 1/8"=1'-0"

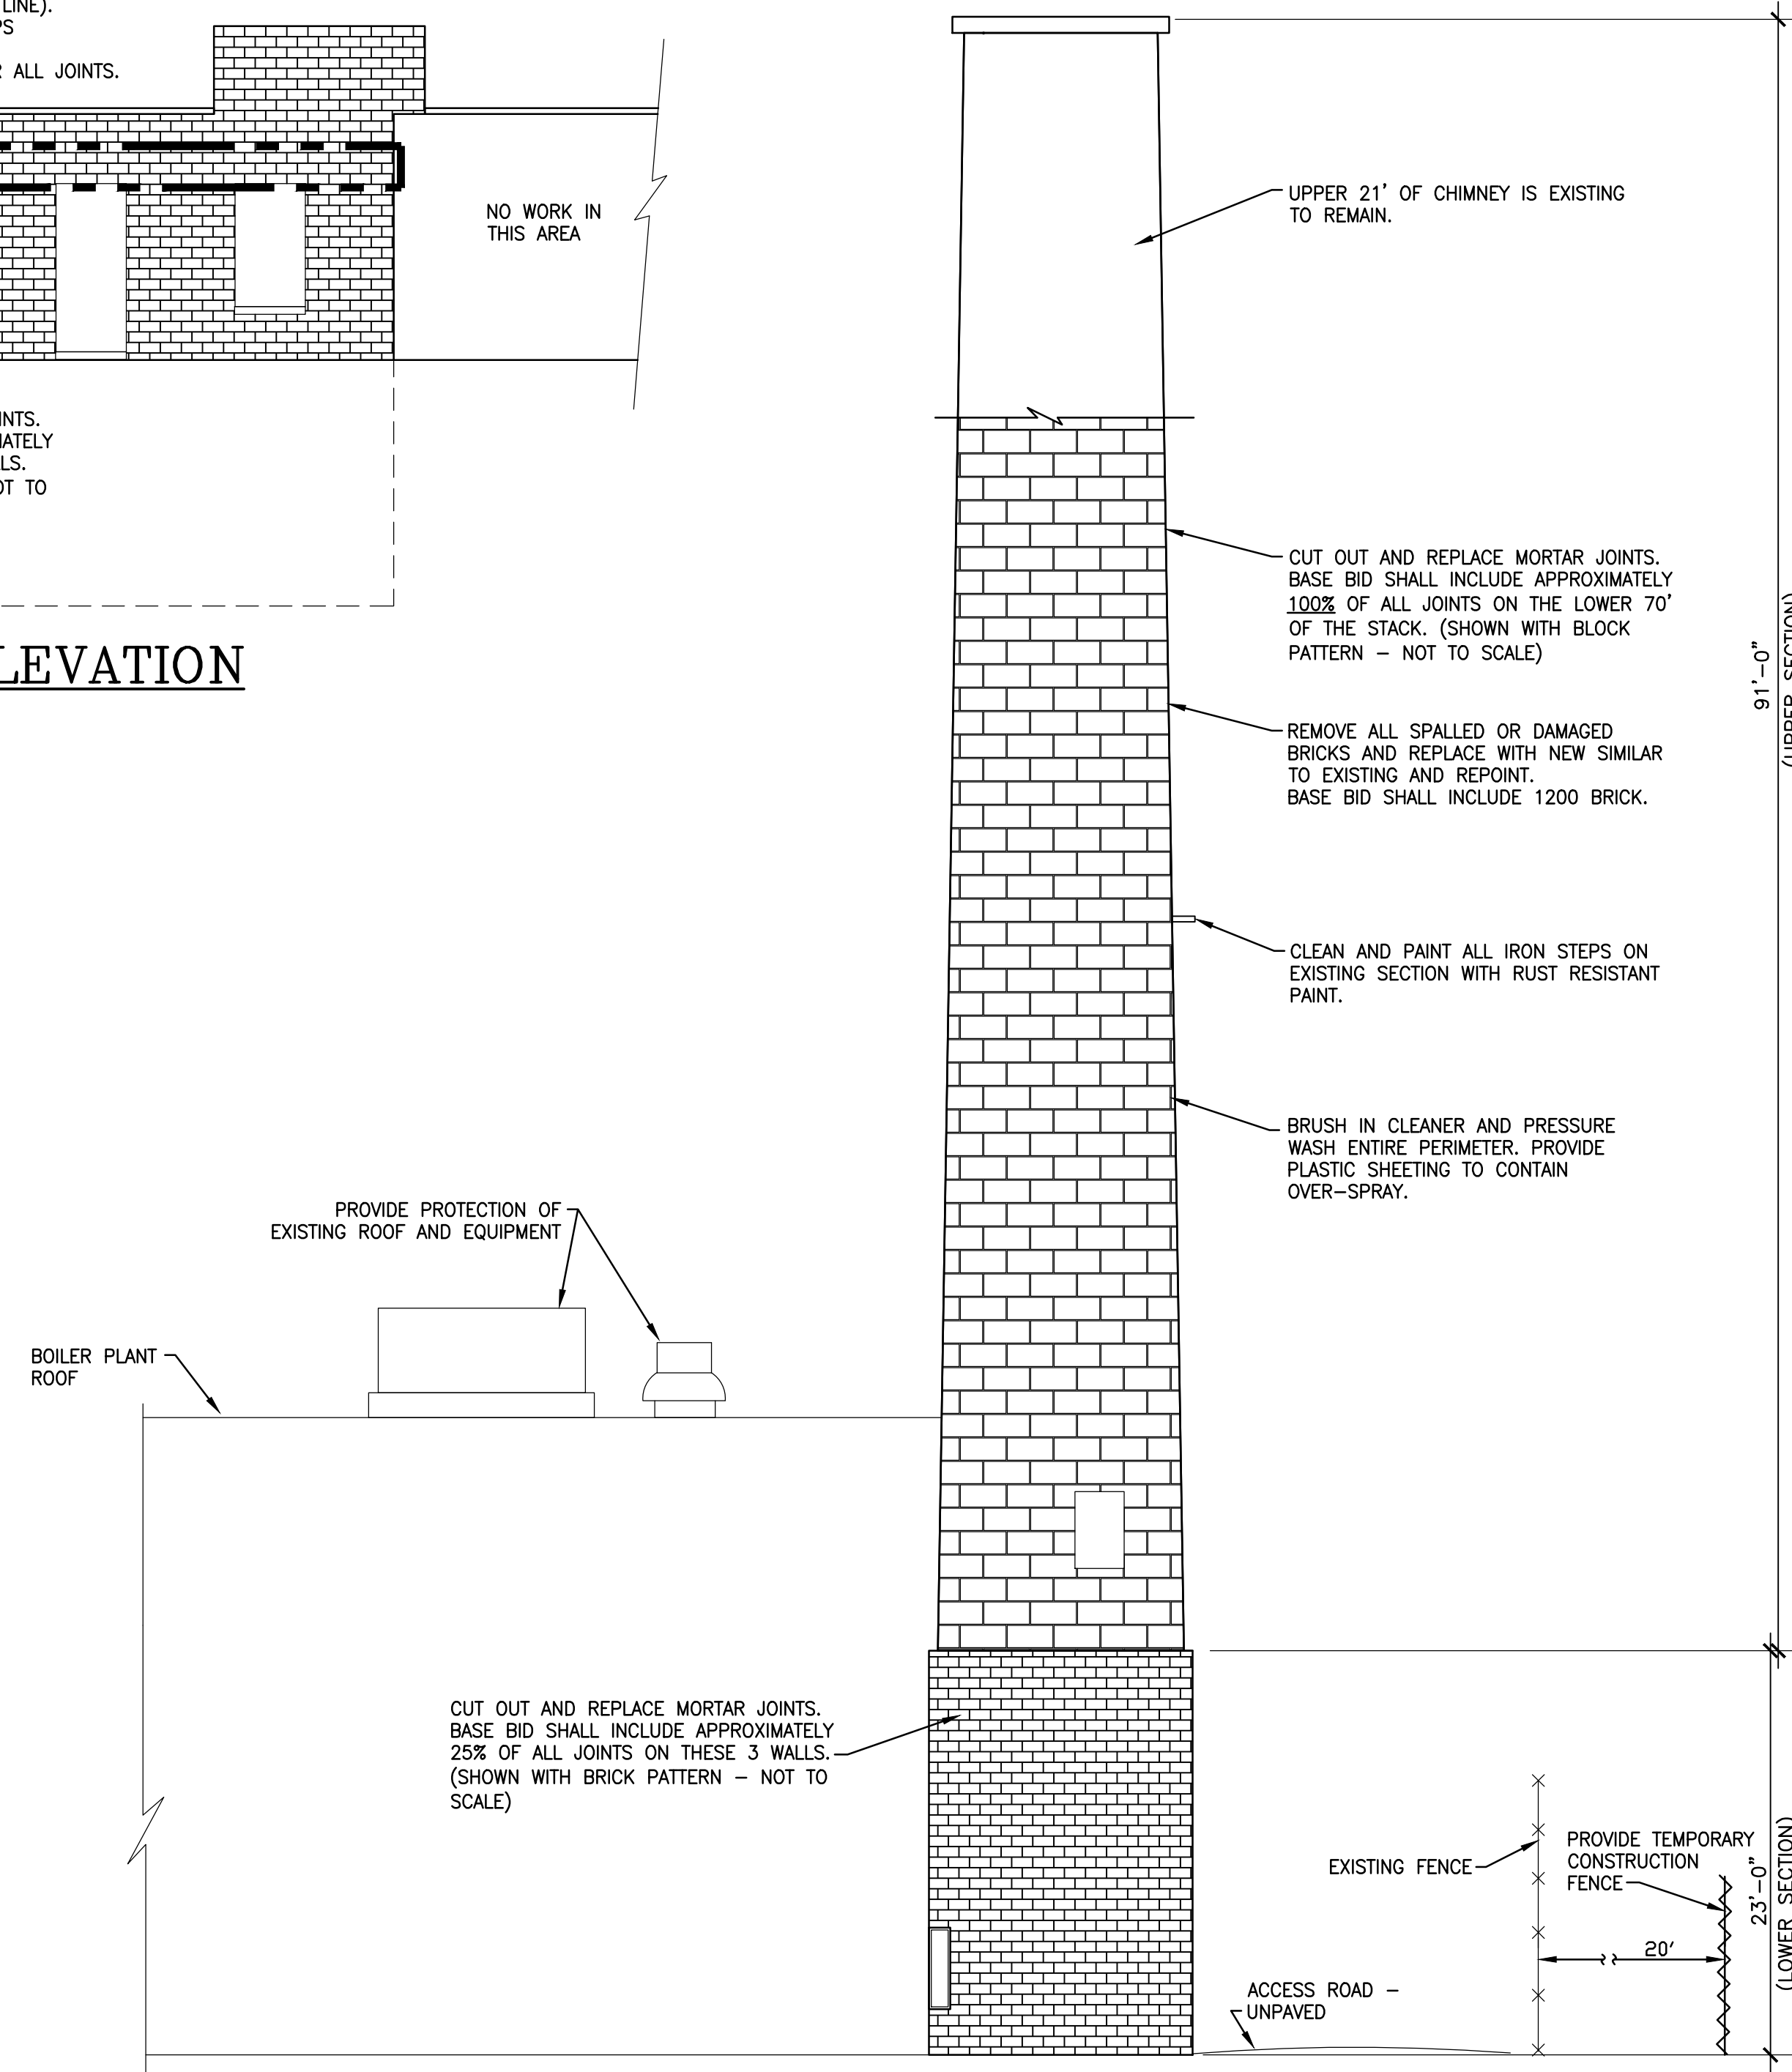


3 BOILER STACK ELEVATION  
T-101 NO SCALE

		VA WESTERN NEW YORK HEALTHCARE SYSTEM 3495 BAILEY AVENUE BUFFALO, NEW YORK 14215	IS PRIVACY OFFICER	DATE	ENGINEERING MANAGER	DATE	Drawing Title GENERAL NOTES AND DETAILS	Project Title TUCKPOINT BUILDING 6			Date JANUARY 3, 2013	
											Station No. 528	
			INFECTION CONTROL	DATE	BOILER SUPERVISOR	DATE		Building Number 1	Checked RLR	Drawn VR	13-s12 T101	
							MEDICAL CENTER DIRECTOR DATE					
Issue for Bid		1/3/13					ASSOCIATE MEDICAL CENTER DIRECTOR DATE	Location V.A.M.C. BUFFALO, NEW YORK				
Revisions		Date	SAFETY OFFICER	DATE	CHIEF OF STAFF	DATE						



Office of Facilities



Department of  
Veterans Affairs