
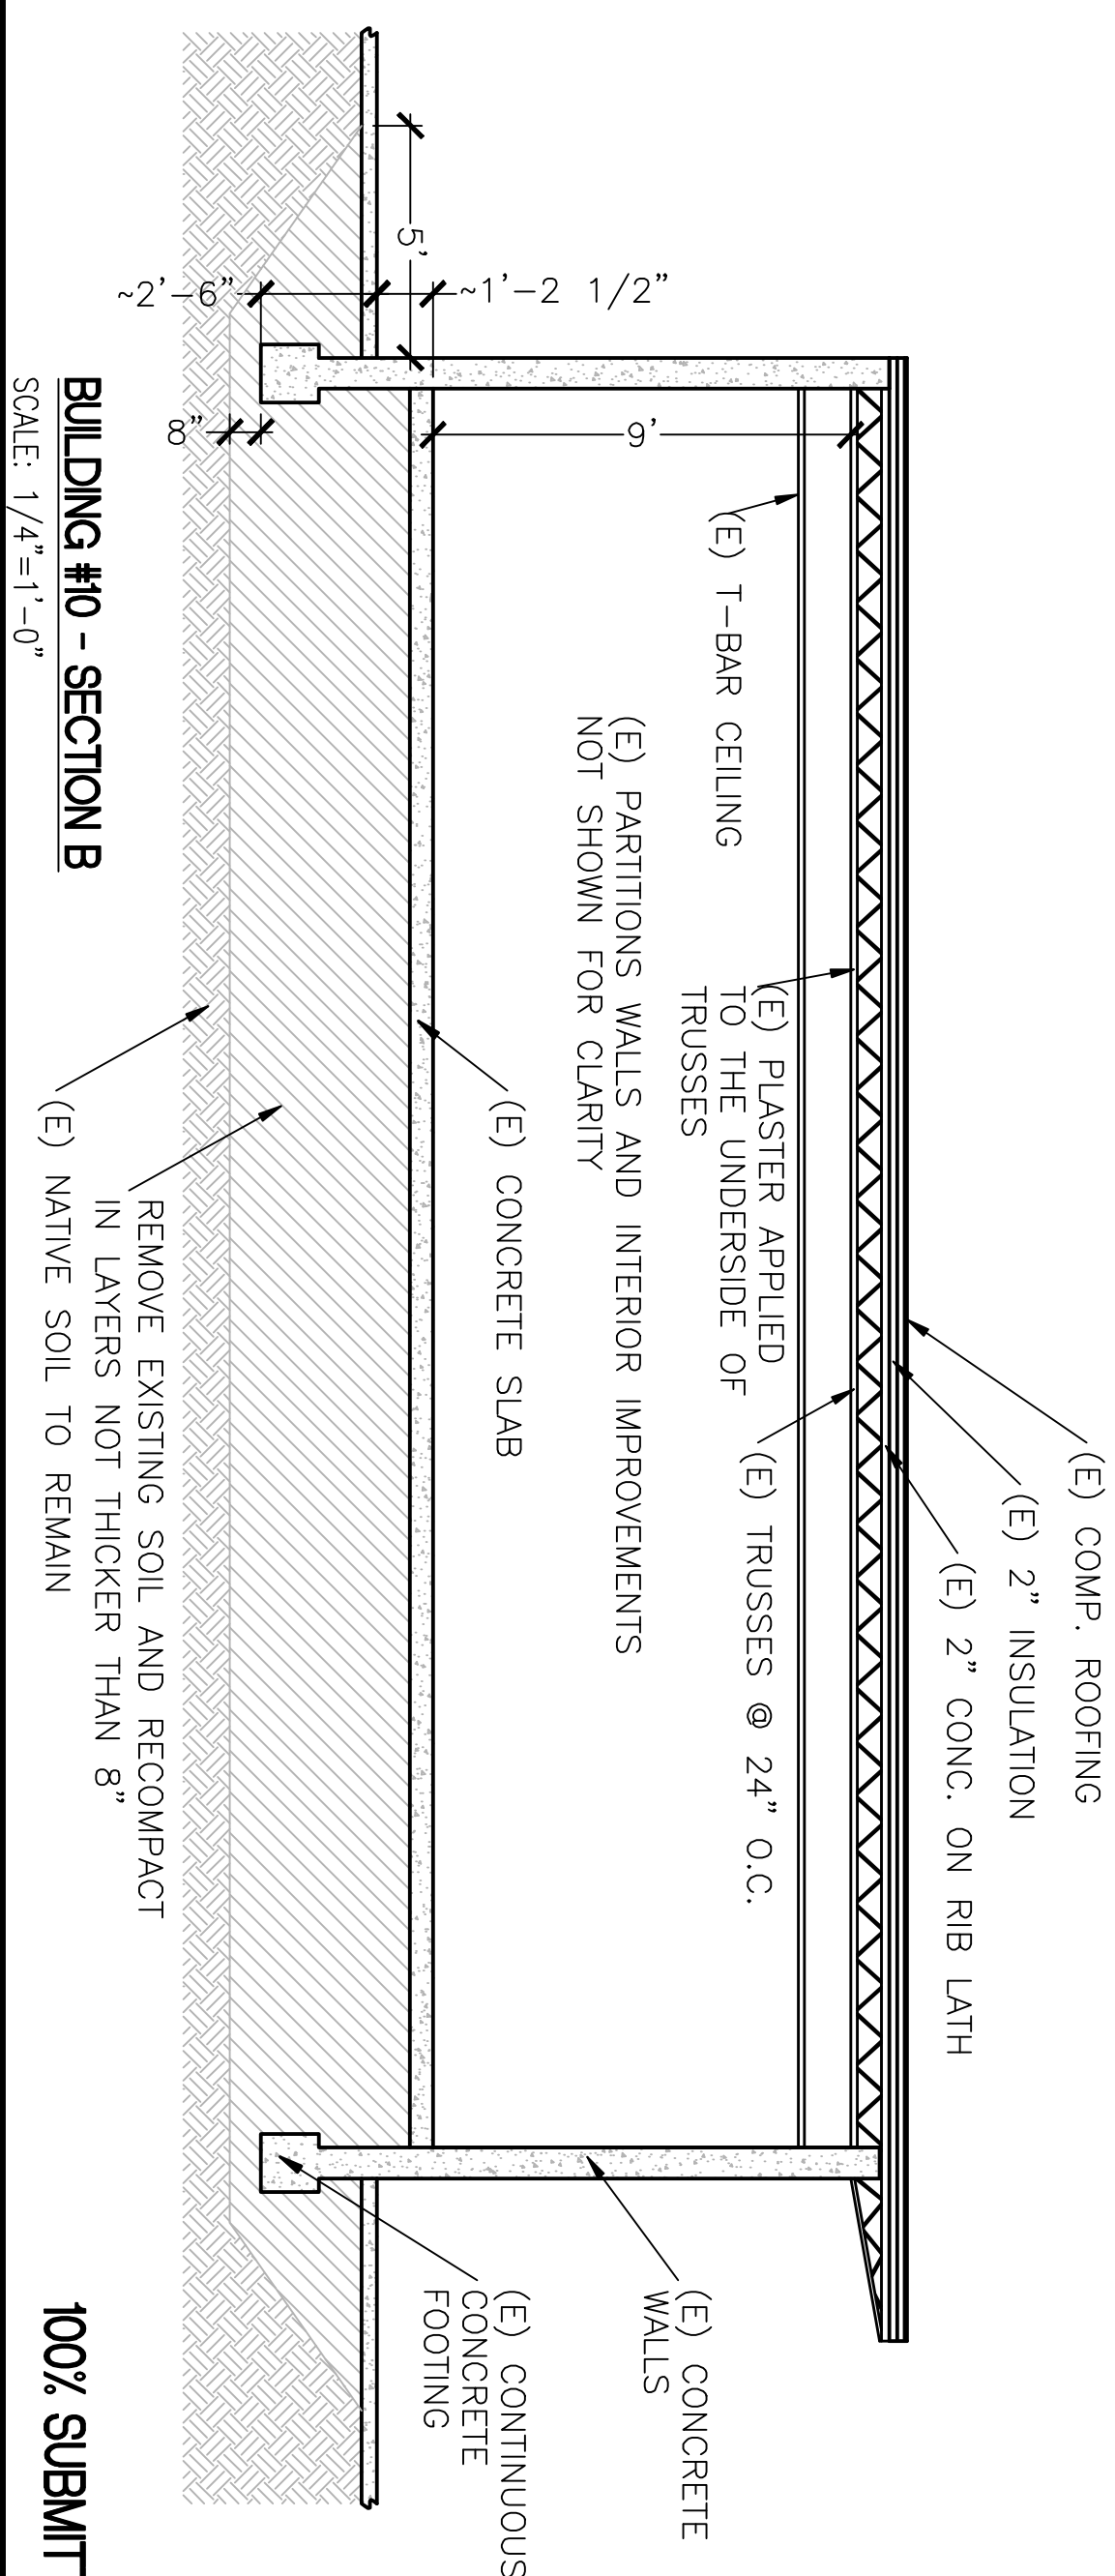


- NOTES:**
- A. CONTRACTOR TO DEMOLISH ENTIRE BUILDINGS #10, #13 & #14 INCLUDING BUT NOT LIMITED TO ROOF, WALLS, FOUNDATIONS, PLUMBING, MECHANICAL AND ELECTRICAL COMPONENTS, UNDERGROUND UTILITIES, ETC AND PROPERLY DISPOSE ALL MATERIALS.
  - B. PERFORM DEMOLITION IN SUCH MANNER AS TO ELIMINATE HAZARDS TO PERSONS AND PROPERTY: TO MINIMIZE INTERFERENCE WITH USE OF ADJACENT AREAS, UTILITIES AND STRUCTURES OR INTERRUPTION OF USE OF SUCH UTILITIES; AND TO PROVIDE FREE PASSAGE TO AND FROM SUCH ADJACENT AREAS OF STRUCTURES, PROVIDE SAFEGUARDS, INCLUDING WARNING SIGNS, BARRICADES, TEMPORARY FENCES, WARNING LIGHTS, AND OTHER SIMILAR ITEMS THAT ARE REQUIRED FOR PROTECTION OF ALL PERSONNEL DURING DEMOLITION AND REMOVAL OPERATIONS.
  - C. SPECIAL ATTENTION SHALL BE CONSIDERED WHEN ABATING AND REMOVING ANY EXISTING LEAD PAINT OR ASBESTOS. THE CONTRACTOR SHALL BE RESPONSIBLE FOR PROVIDING AN ABATEMENT PLAN AND ALL REPORTS WITH RECOMMENDATIONS FOR THE REMOVAL OF THESE HAZARDOUS MATERIALS, ASBESTOS AND LEAD SURVEY AVAILABLE FROM I. BROOKS AND ASSOC. FOR USE IN BIDDING.
  - D. CONTRACTOR TO SCARIFY SOIL UNDERNEATH BUILDING FOOTPRINT PLUS 5 FEET BEYOND THE PERMETER OF THE BUILDING TO A DEPTH 8" MINIMUM BELOW THE BOTTOM OF THE FOUNDATION, BACKFILL AND RE-COMPACT WITH SUITABLE SOIL IN LIFTS NOT EXCEEDING 8" THICK TO A RELATIVE COMPACTION OF 90%. SOILS PLACED AS ENGINEERED FILL SHOULD BE MOISTURE CONDITIONED TO SLIGHTLY ABOVE OPTIMUM MOISTURE CONTENT AND COMPACTED TO AT LEAST 90 PERCENT OF THE MAXIMUM DRY DENSITY AS DETERMINED BY ASTM TEST METHOD D1557.

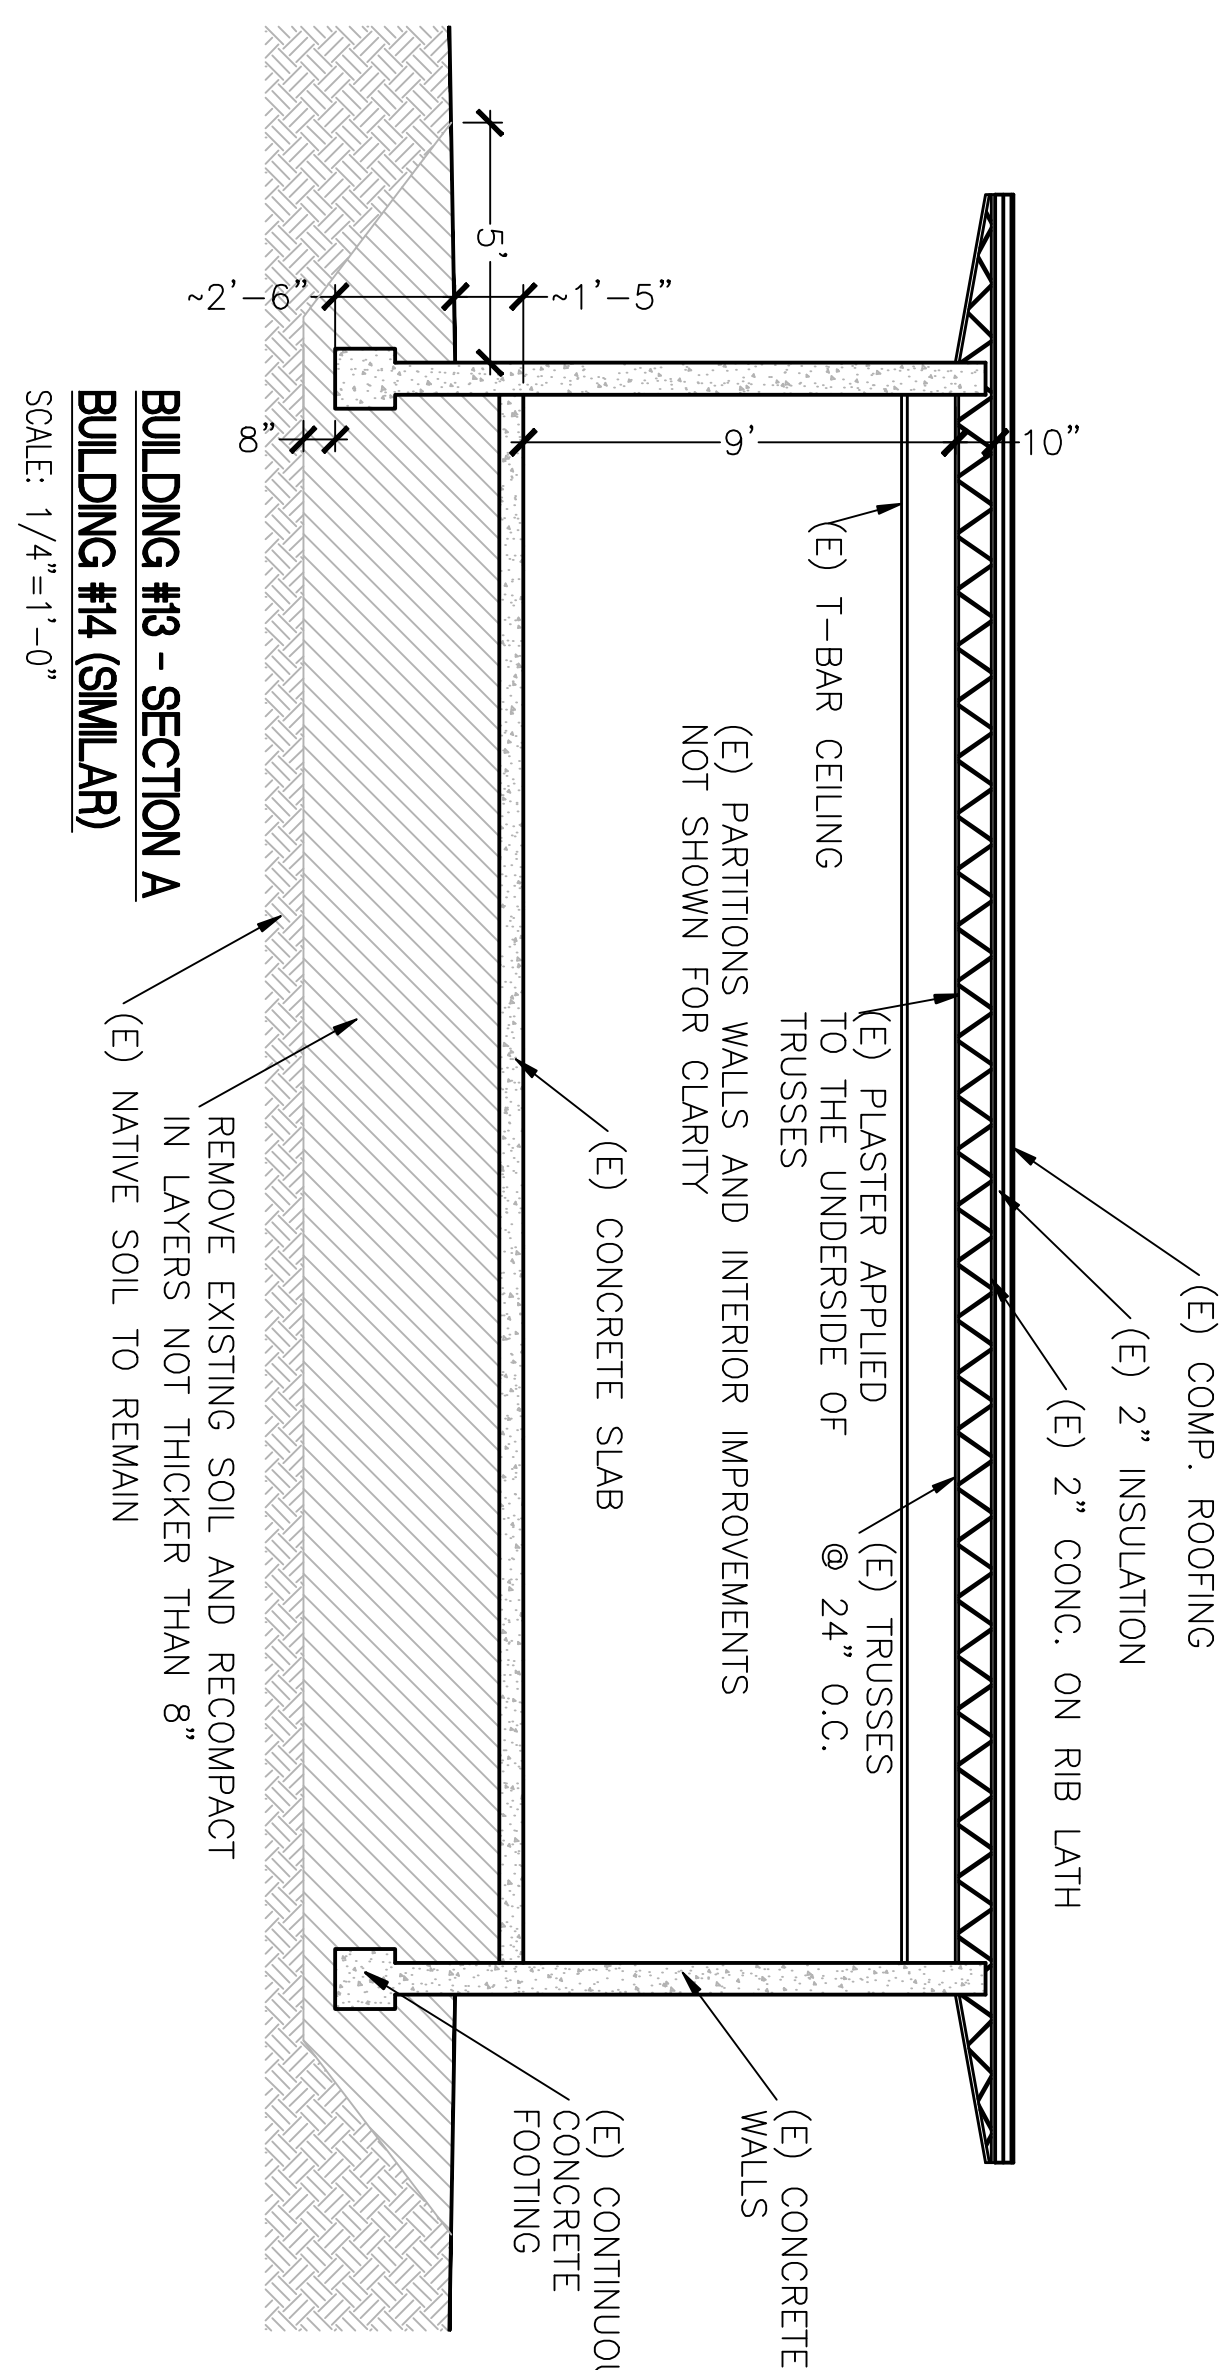

100% SUBMITTAL - FOR CONSTRUCTION

[illegible]

## CONSULTANTS:

ARCHITECT/ENGINEER



**PAULI ENGINEERING, INC.**  
2501 N. SHAW AVE., #121, FRESNO, CA 93711  
PH: (559) 237-4408 - FAX: (559) 237-4409  
E-MAIL: pauliengineering@attglobal.net  
WWW.PAULIENGINEERING.COM

PH: (559)237-4408 - FAX: (559)237-4409

E-MAIL: [paulengineering@sbcglobal.net](mailto:paulengineering@sbcglobal.net)

www.paulengineering.com

# DEMOLITION FLOOR PLAN & SECTIONS

## DEMOLITION

DEMO BUILDINGS 10, 13 AND 14

## OUTBUILDINGS

## and Facilities

AD100



Department of  
Veterans Affairs