



1 ELECTRICAL POST FOOTING DETAIL

SCALE: NTS

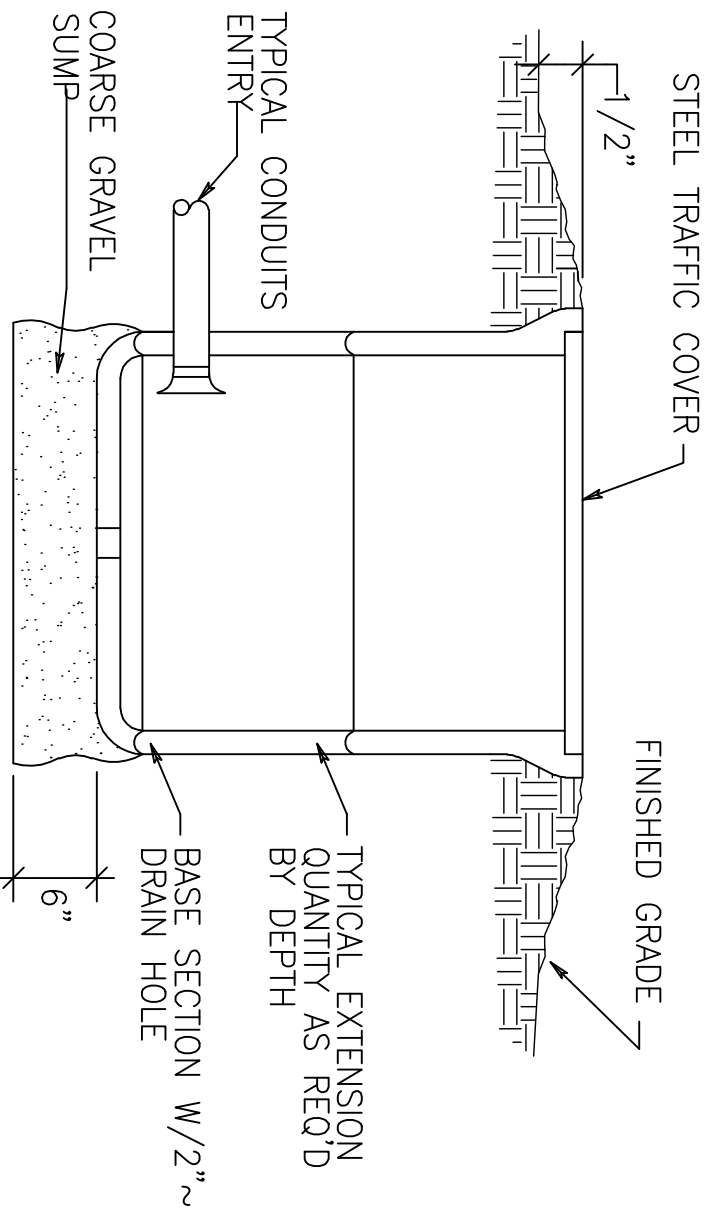

2 PULL BOX DETAIL

SCALE: NTS

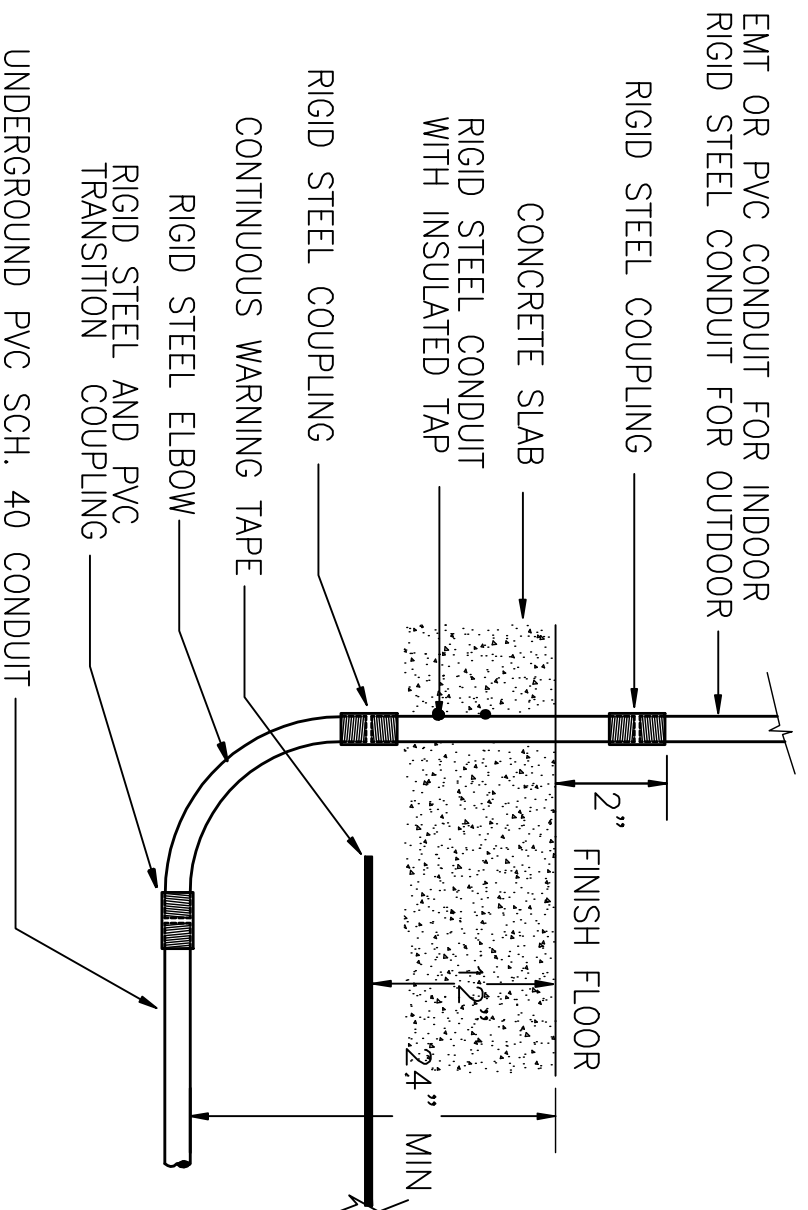

3 OUTDOOR CONDUIT RISER DETAIL

SCALE: NTS

Revisions	Date

CONSULTANTS:

CONSULTING ENGINEERS
JOHN CHONG ENGINEERING
[www.jchongeng.com]
(909) 965-2999 • FAX: 909-297-2400
1427 E. PEACHTER AVE. FRESNO, CA 93712



ARCHITECTS/ENGINEERS:

PAULI ENGINEERING, INC.
2501 N. SHAW AVE., #121, FRESNO, CA 93711
PH: (559) 237-4408 - FAX: (559) 237-4409
E-MAIL: pauliengineering@sbcglobal.net
www.pauliengineering.com

DETAILS AND NOTES

Approved Project Director

Project Title	
DEMO BUILDING 10, 13 AND 14	
Location	2615 E. Clinton Ave, Fresno, CA
Date	12/12/2012
Checked	
Drawn	

Project Number
570-12-571
Building Number
Bldg. 10, 13, 14
Drawing Number
E600
Dwg. of --



100% SUBMITTAL - FOR CONSTRUCTION