


one-eighth inch = one foot  
one-quarter inch = one foot  
three-eighths inch = one foot  
one-half inch = one foot  
three-quarters inch = one foot  
one inch = one foot  
one and one-half inch = one foot  
two inches = one foot  
three inches = one foot

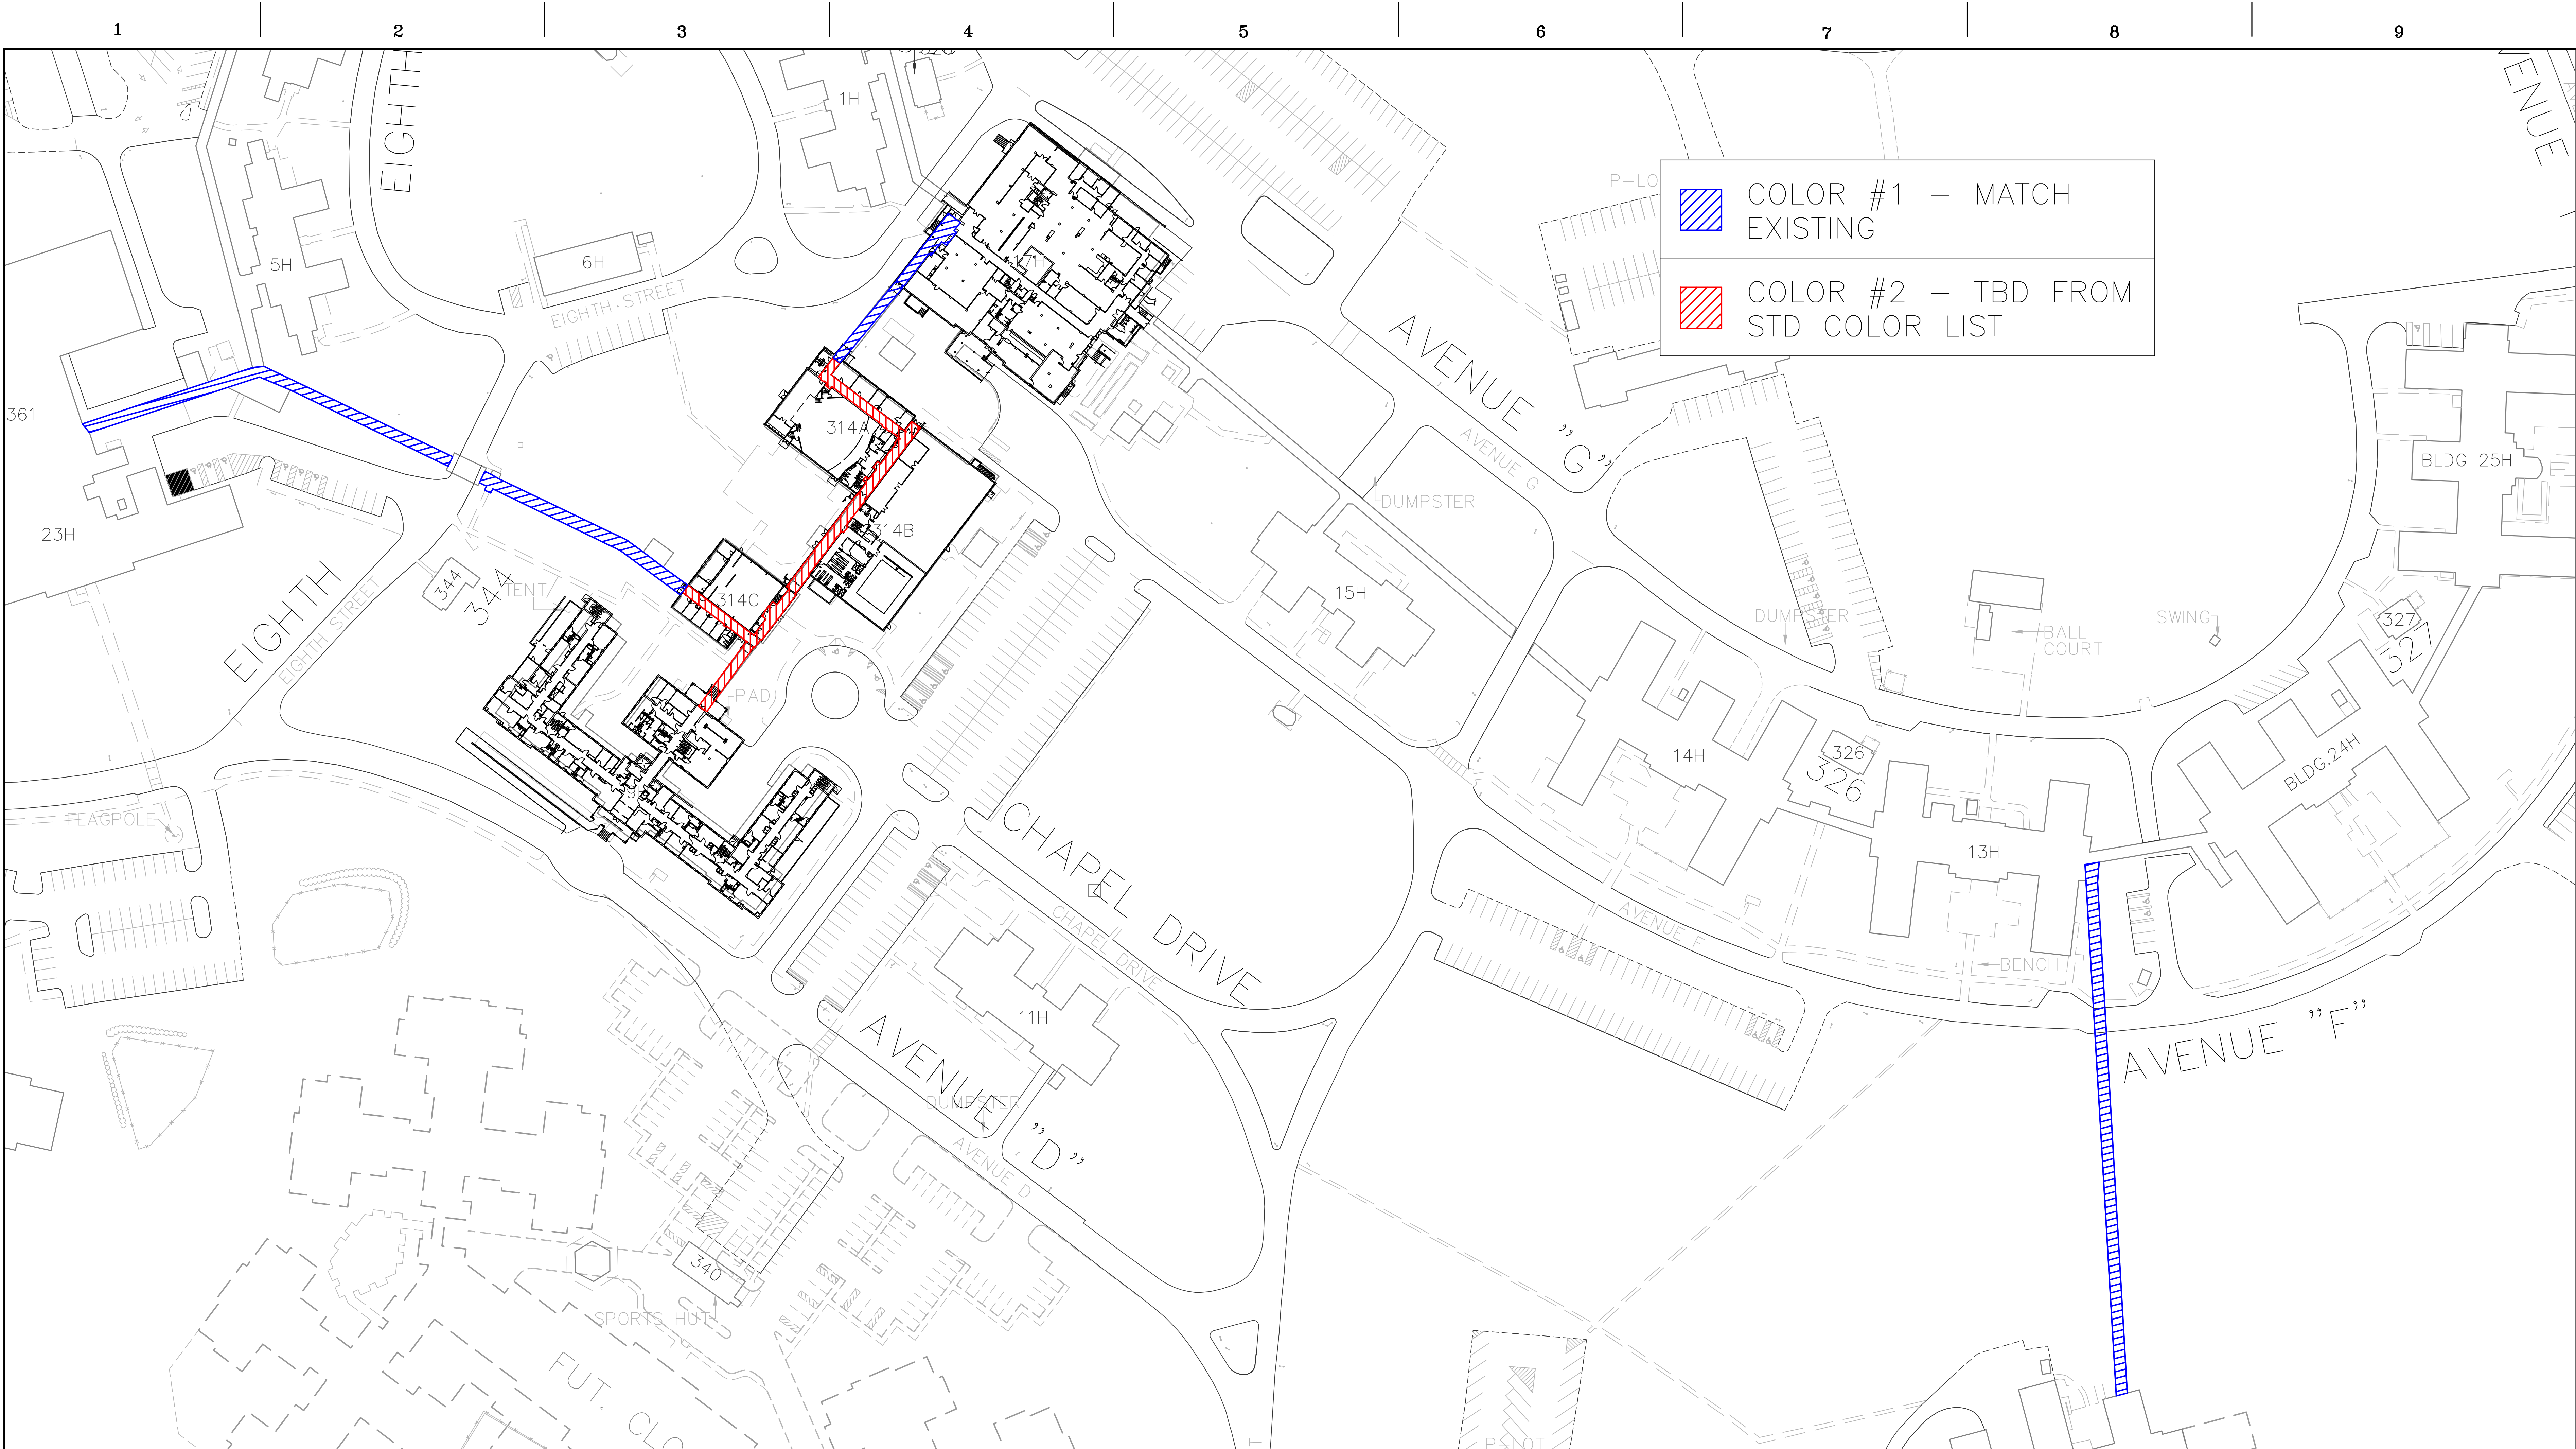

				Drawing Scale: NTS				Approved: Chief, Facilities and Engineering:		Drawing Title: CONNECTING CORRIDOR COLOR PLAN		Project Title: Halls & Walls FY-13		Date: 12-20-12	
				Drawing Start Date:				Approved: Associate Chief for Maintenance And Operations, Perry Point:				Building No:		Project No: 512A5-13-305	
				Drawing Finish Date:						Approved: Associate Director for Operations:		Checked:		DRAWING NO: A-3	
				Drawing Approved:						Approved: Director, Medical Center:		Location: VAMHCS Perry Point MD		Dwg. 4 of 20	