


three inches = one foot
 one and one half inch = one foot
 one inch = one foot
 three-quarters inch = one foot
 one-half inch = one foot
 three-eighths inch = one foot
 one-quarter inch = one foot
 one-eighth inch = one foot

1. FULLY ABATE 110 SF OF 9"X9" ASBESTOS FLOOR TILES INCLUDING MASTIC AND COVE BASE. REPLACE 45 LF OF 6" VINYL COVE BASE. PREPARE TO RECEIVE EPOXY FLOORING.
2. FULLY ABATE 65 SF OF 9"X9" ASBESTOS FLOOR TILES INCLUDING MASTIC AND COVE BASE. REPLACE 35 LF OF 6" VINYL COVE BASE. PREPARE TO RECEIVE EPOXY FLOORING.
3. PREPARE 275 SF OF CONCRETE TO RECEIVE EPOXY FLOORING.
4. PREPARE 250 SF OF CONCRETE TO RECEIVE EPOXY FLOORING. EPOXY GROUT 20 LF OF CRACKED CONCRETE.
5. MEZZANINE LEVEL, REPAIR 250 SF OF BADLY SPALLED CONCRETE WITH EPOXY MORTAR FLOOR LEVELING COMPOUND. PREPARE 375 SF OF CONCRETE TO RECEIVE EPOXY FLOORING.
6. GROUND LEVEL, REMOVE 3 (THREE) 4" THICK CONCRETE EQUIPMENT PADS, 15 SF TOTAL. PREPARE 380 SF OF CONCRETE TO RECEIVE EPOXY FLOORING.
7. REMOVE 2 (TWO) ABANDONED CONCRETE EQUIPMENT PADS, 50 SF TOTAL. PREPARE 1810 SF OF CONCRETE TO RECEIVE EPOXY FLOORING.
8. ALL HATCHED AREAS TO RECIEVE NEW RESINOUS EPOXY FLOORING PER SPECIFICATIONS. COLOR TO BE SELECTED BY COTR IN PROJECT SUBMITTAL PHASE.
9. PROVIDE 40 FT SHIPPING CONTAINER FOR DURATION OF CONSTRUCTION ACTIVITIES IN BLDG 315, FOR STORAGE OF BUILDING CONTENTS. CONTAINER WILL BE LOCATED ADJACENT TO THE BLDG PER COTR DIRECTION.

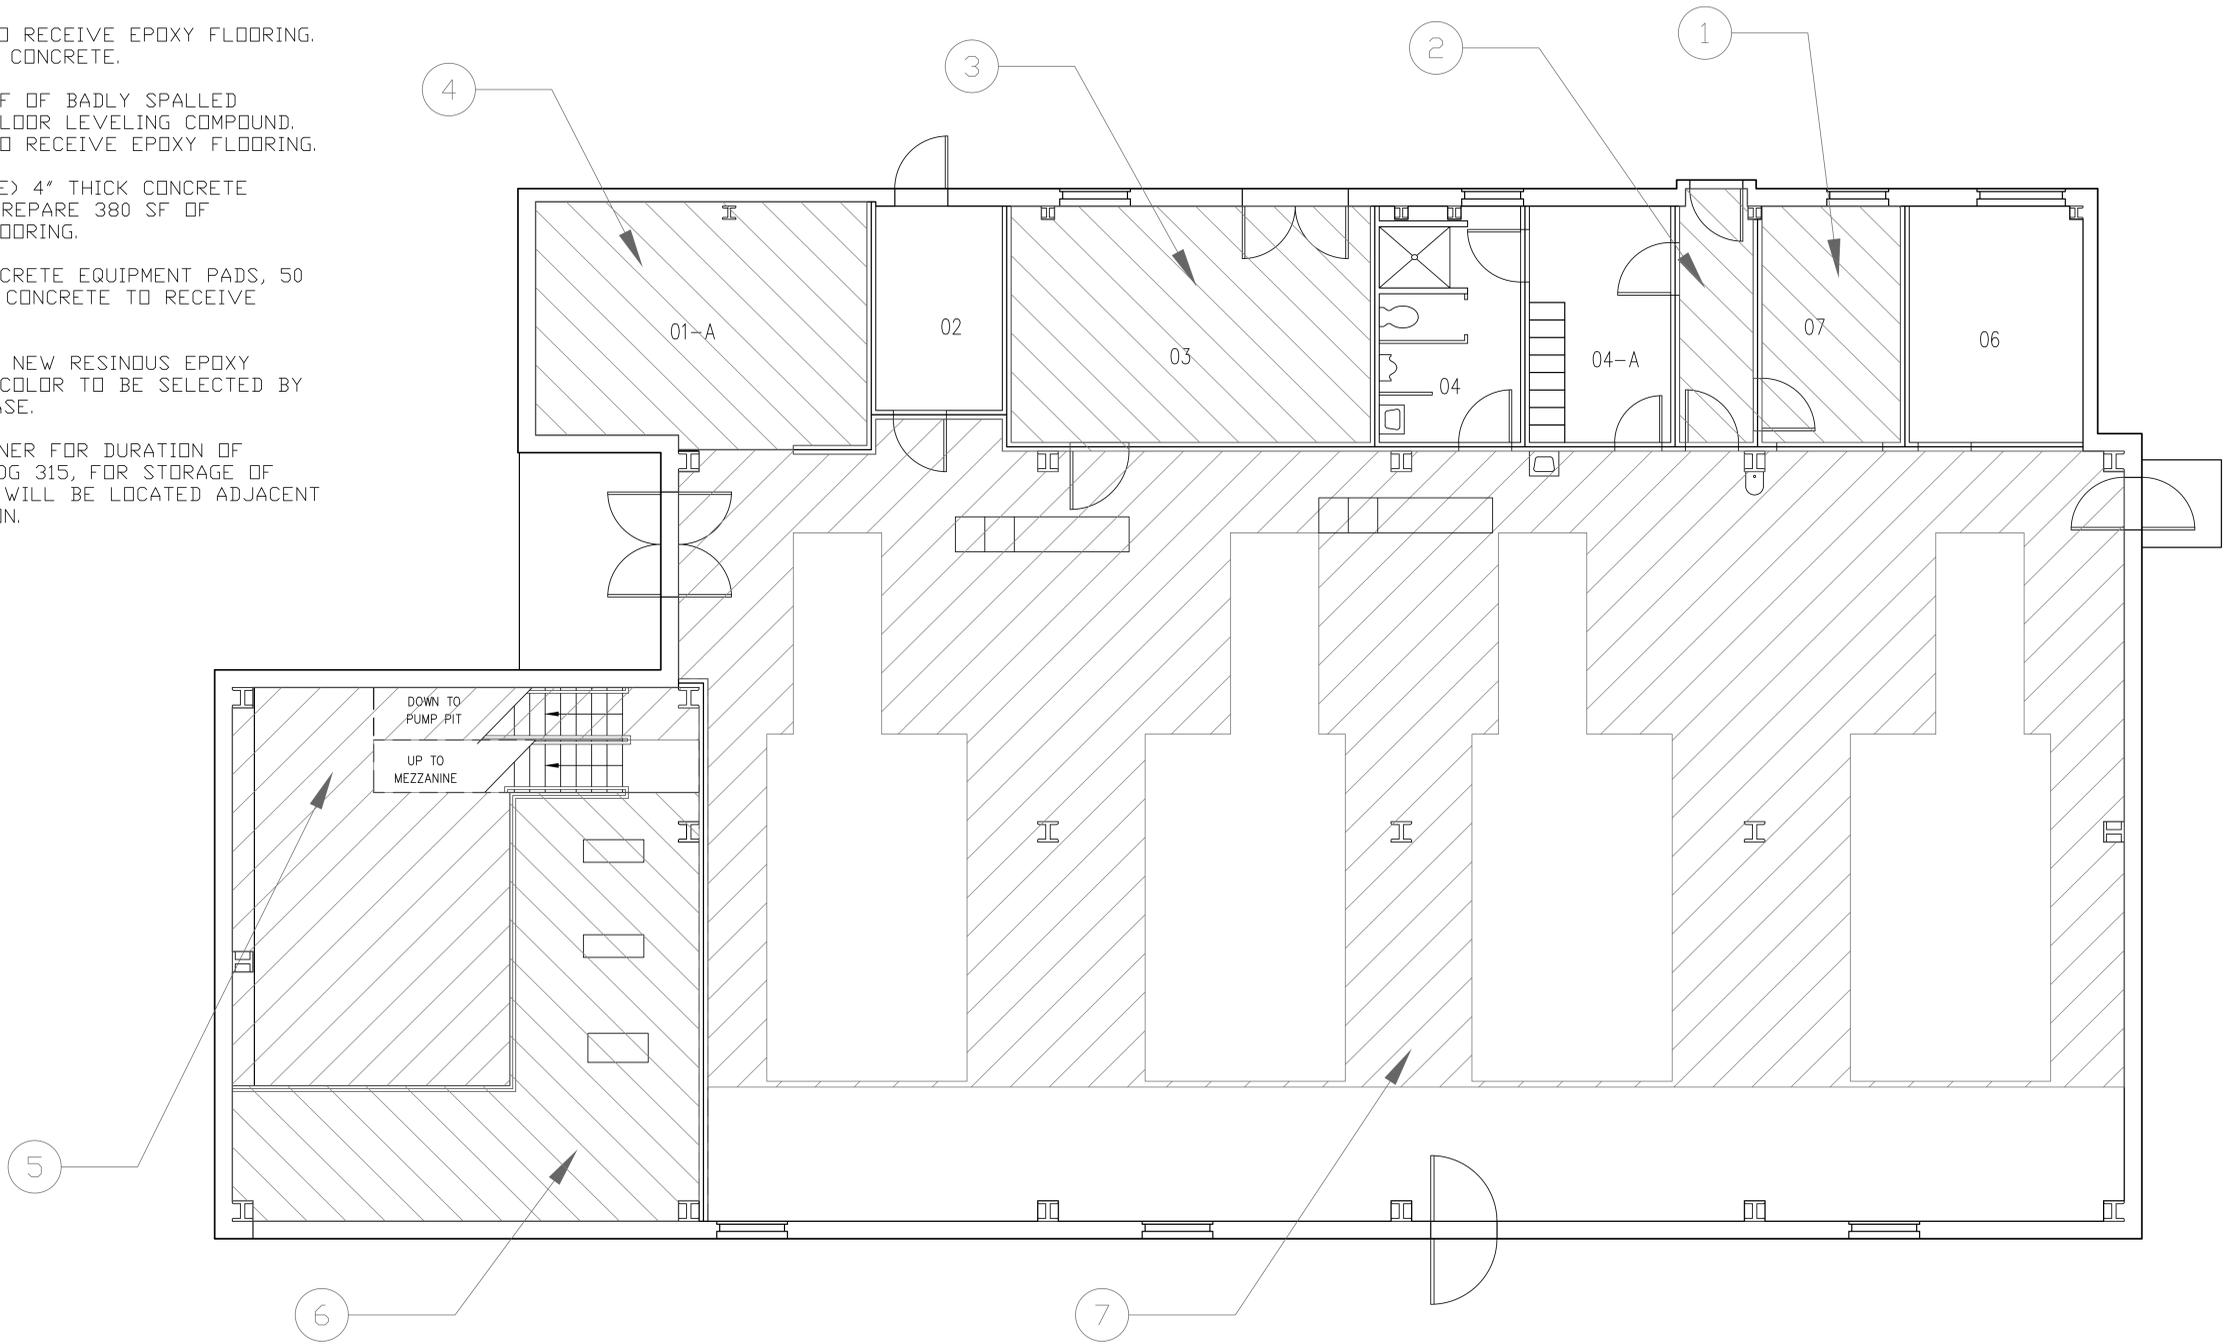

		Drawing Scale: 1/4" = 1'		Approved: Chief, Facilities and Engineering:		Drawing Title: EPOXY FLOORING		Project Title: HALLS AND WALLS FY-13		Date: 1-5-2013	
		Drawing Start Date:		Approved: Associate Chief for Maintenance And Operations, Perry Point:				Building No: 315		Project No: 512A5-13-305	
		Drawing Finish Date:				Approved: Associate Director for Operations:		Checked: MOH		DRAWING NO: A-5	
		Drawing Approved:				Approved: Director, Medical Center:		Drawn: MOH		Dwg. 6 of 22	
								Location: VAMHCS Perry Point MD		DEPARTMENT OF VETERANS AFFAIRS	