




1 SECTION DETAIL
SCALE: 1" = 1'-0"

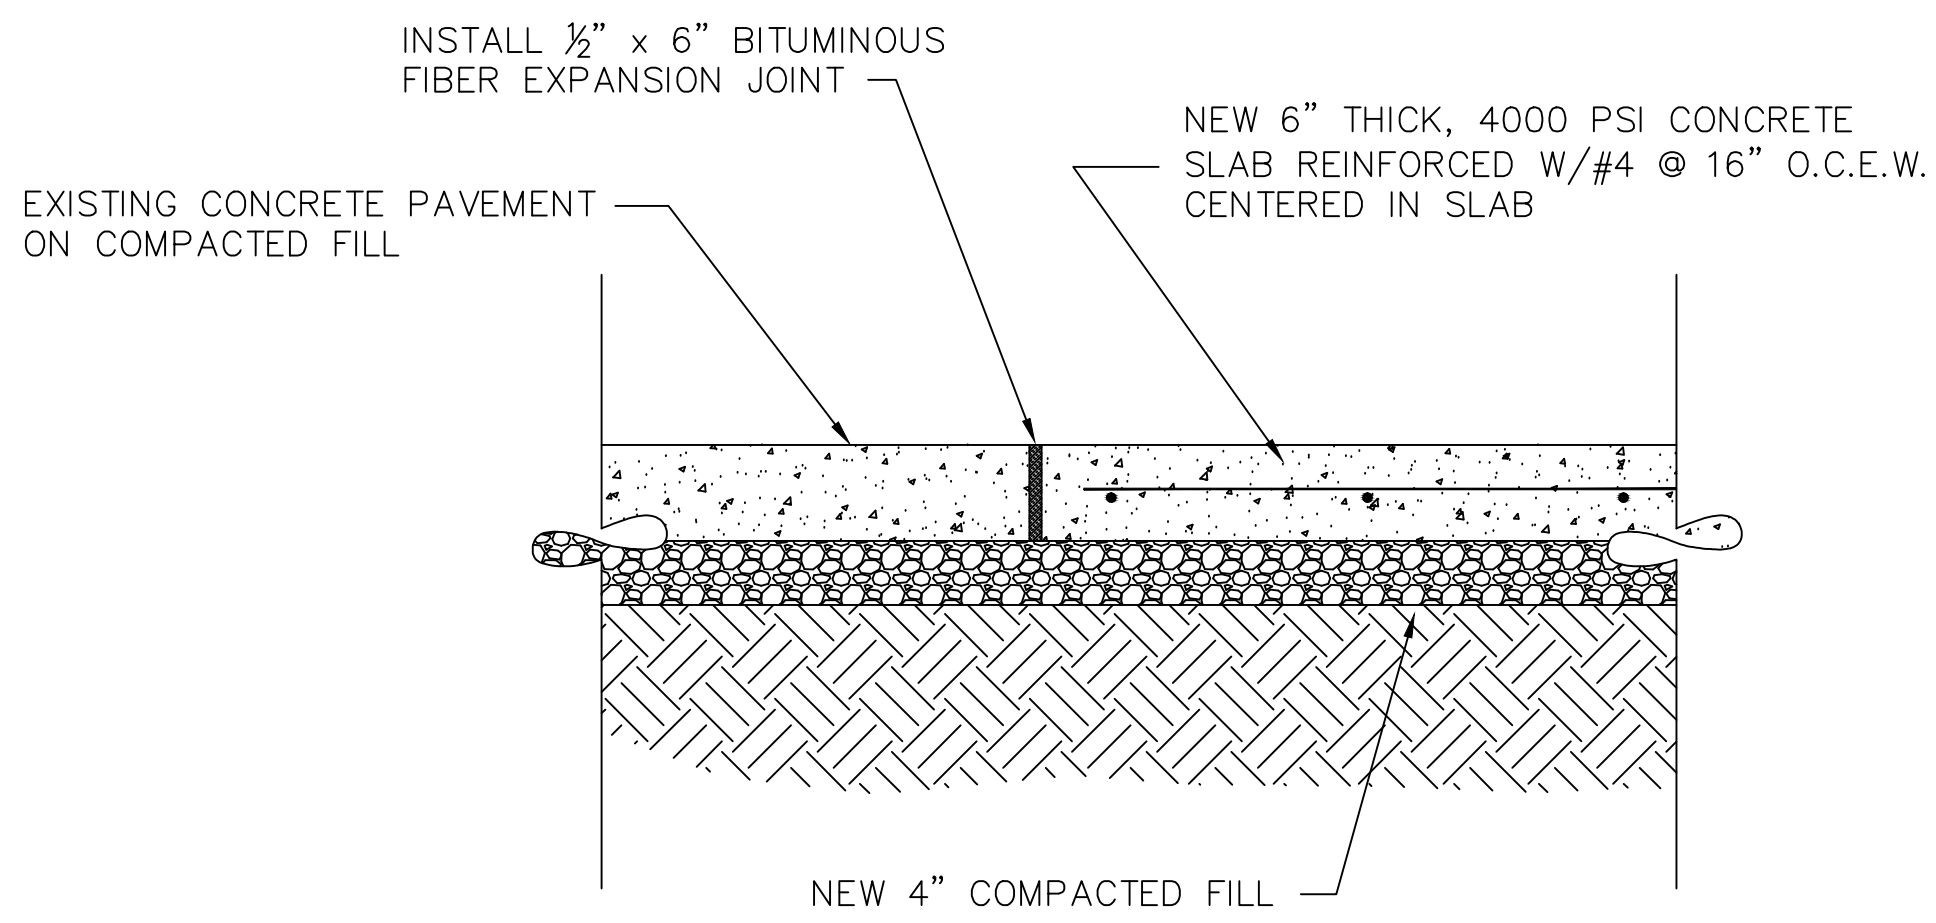


2 SECTION DETAIL
SCALE: 1" = 1'-0"

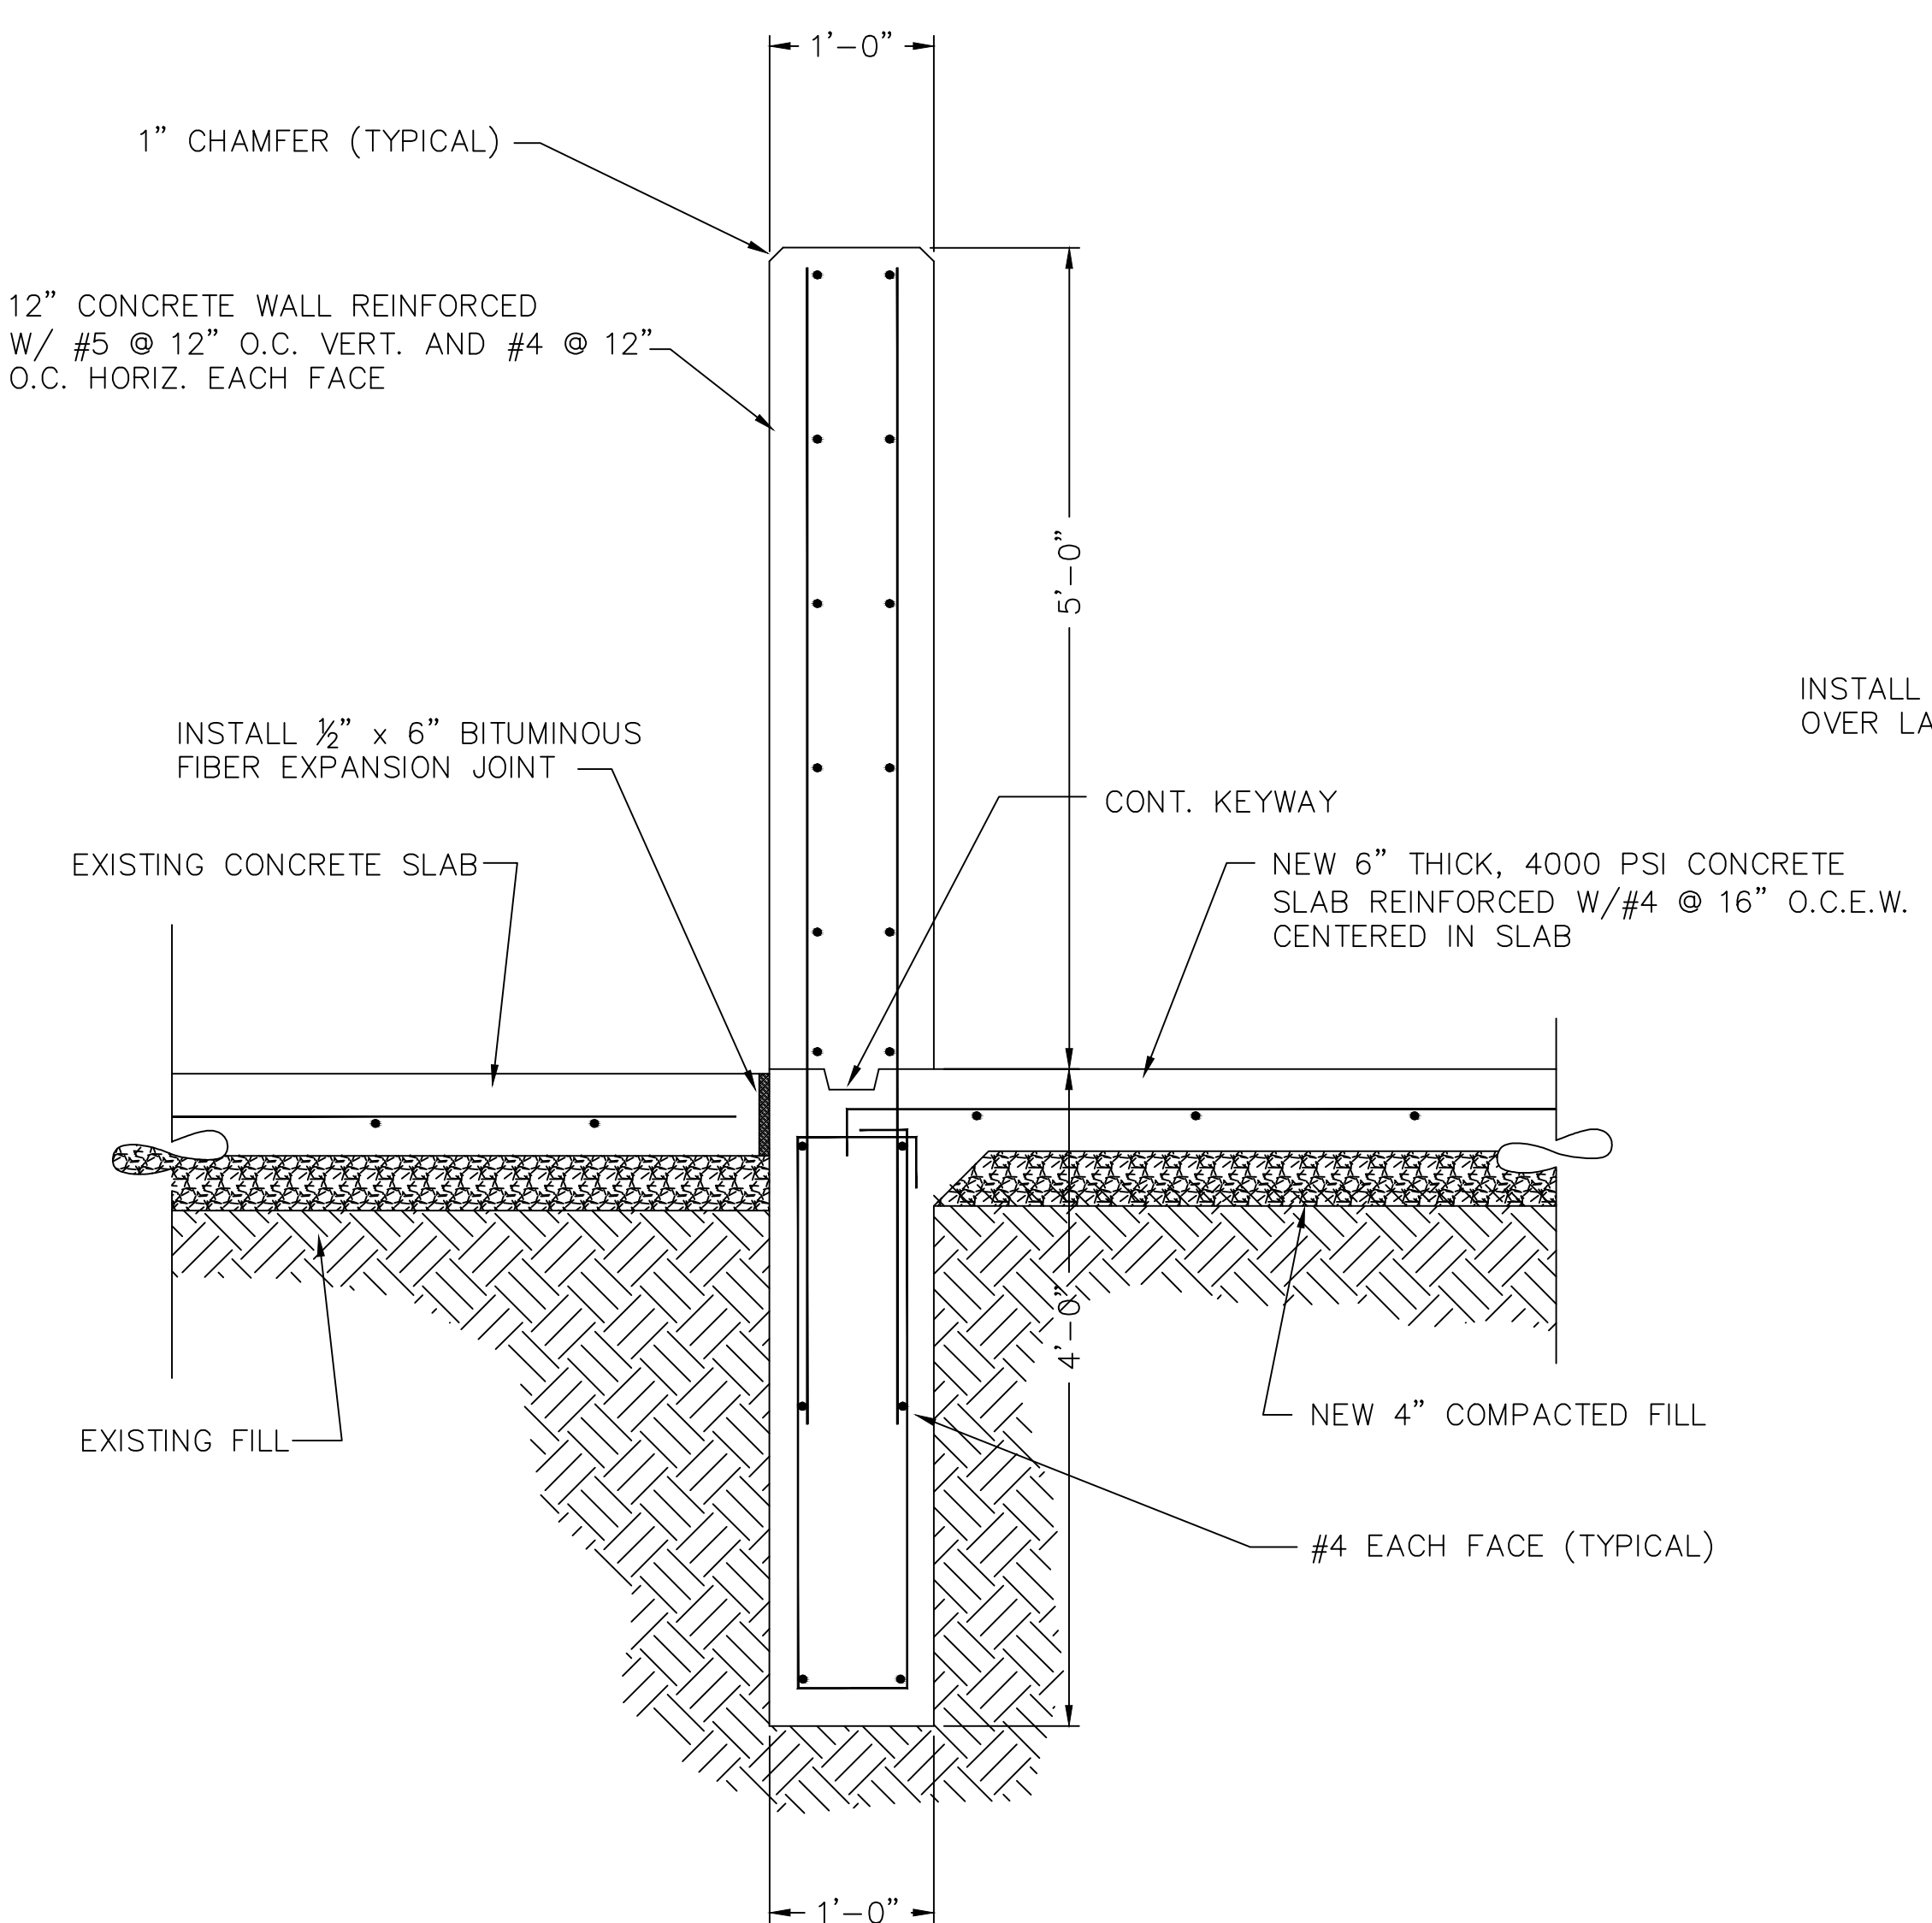

3 SECTION DETAIL
SCALE: 1" = 1'-0"

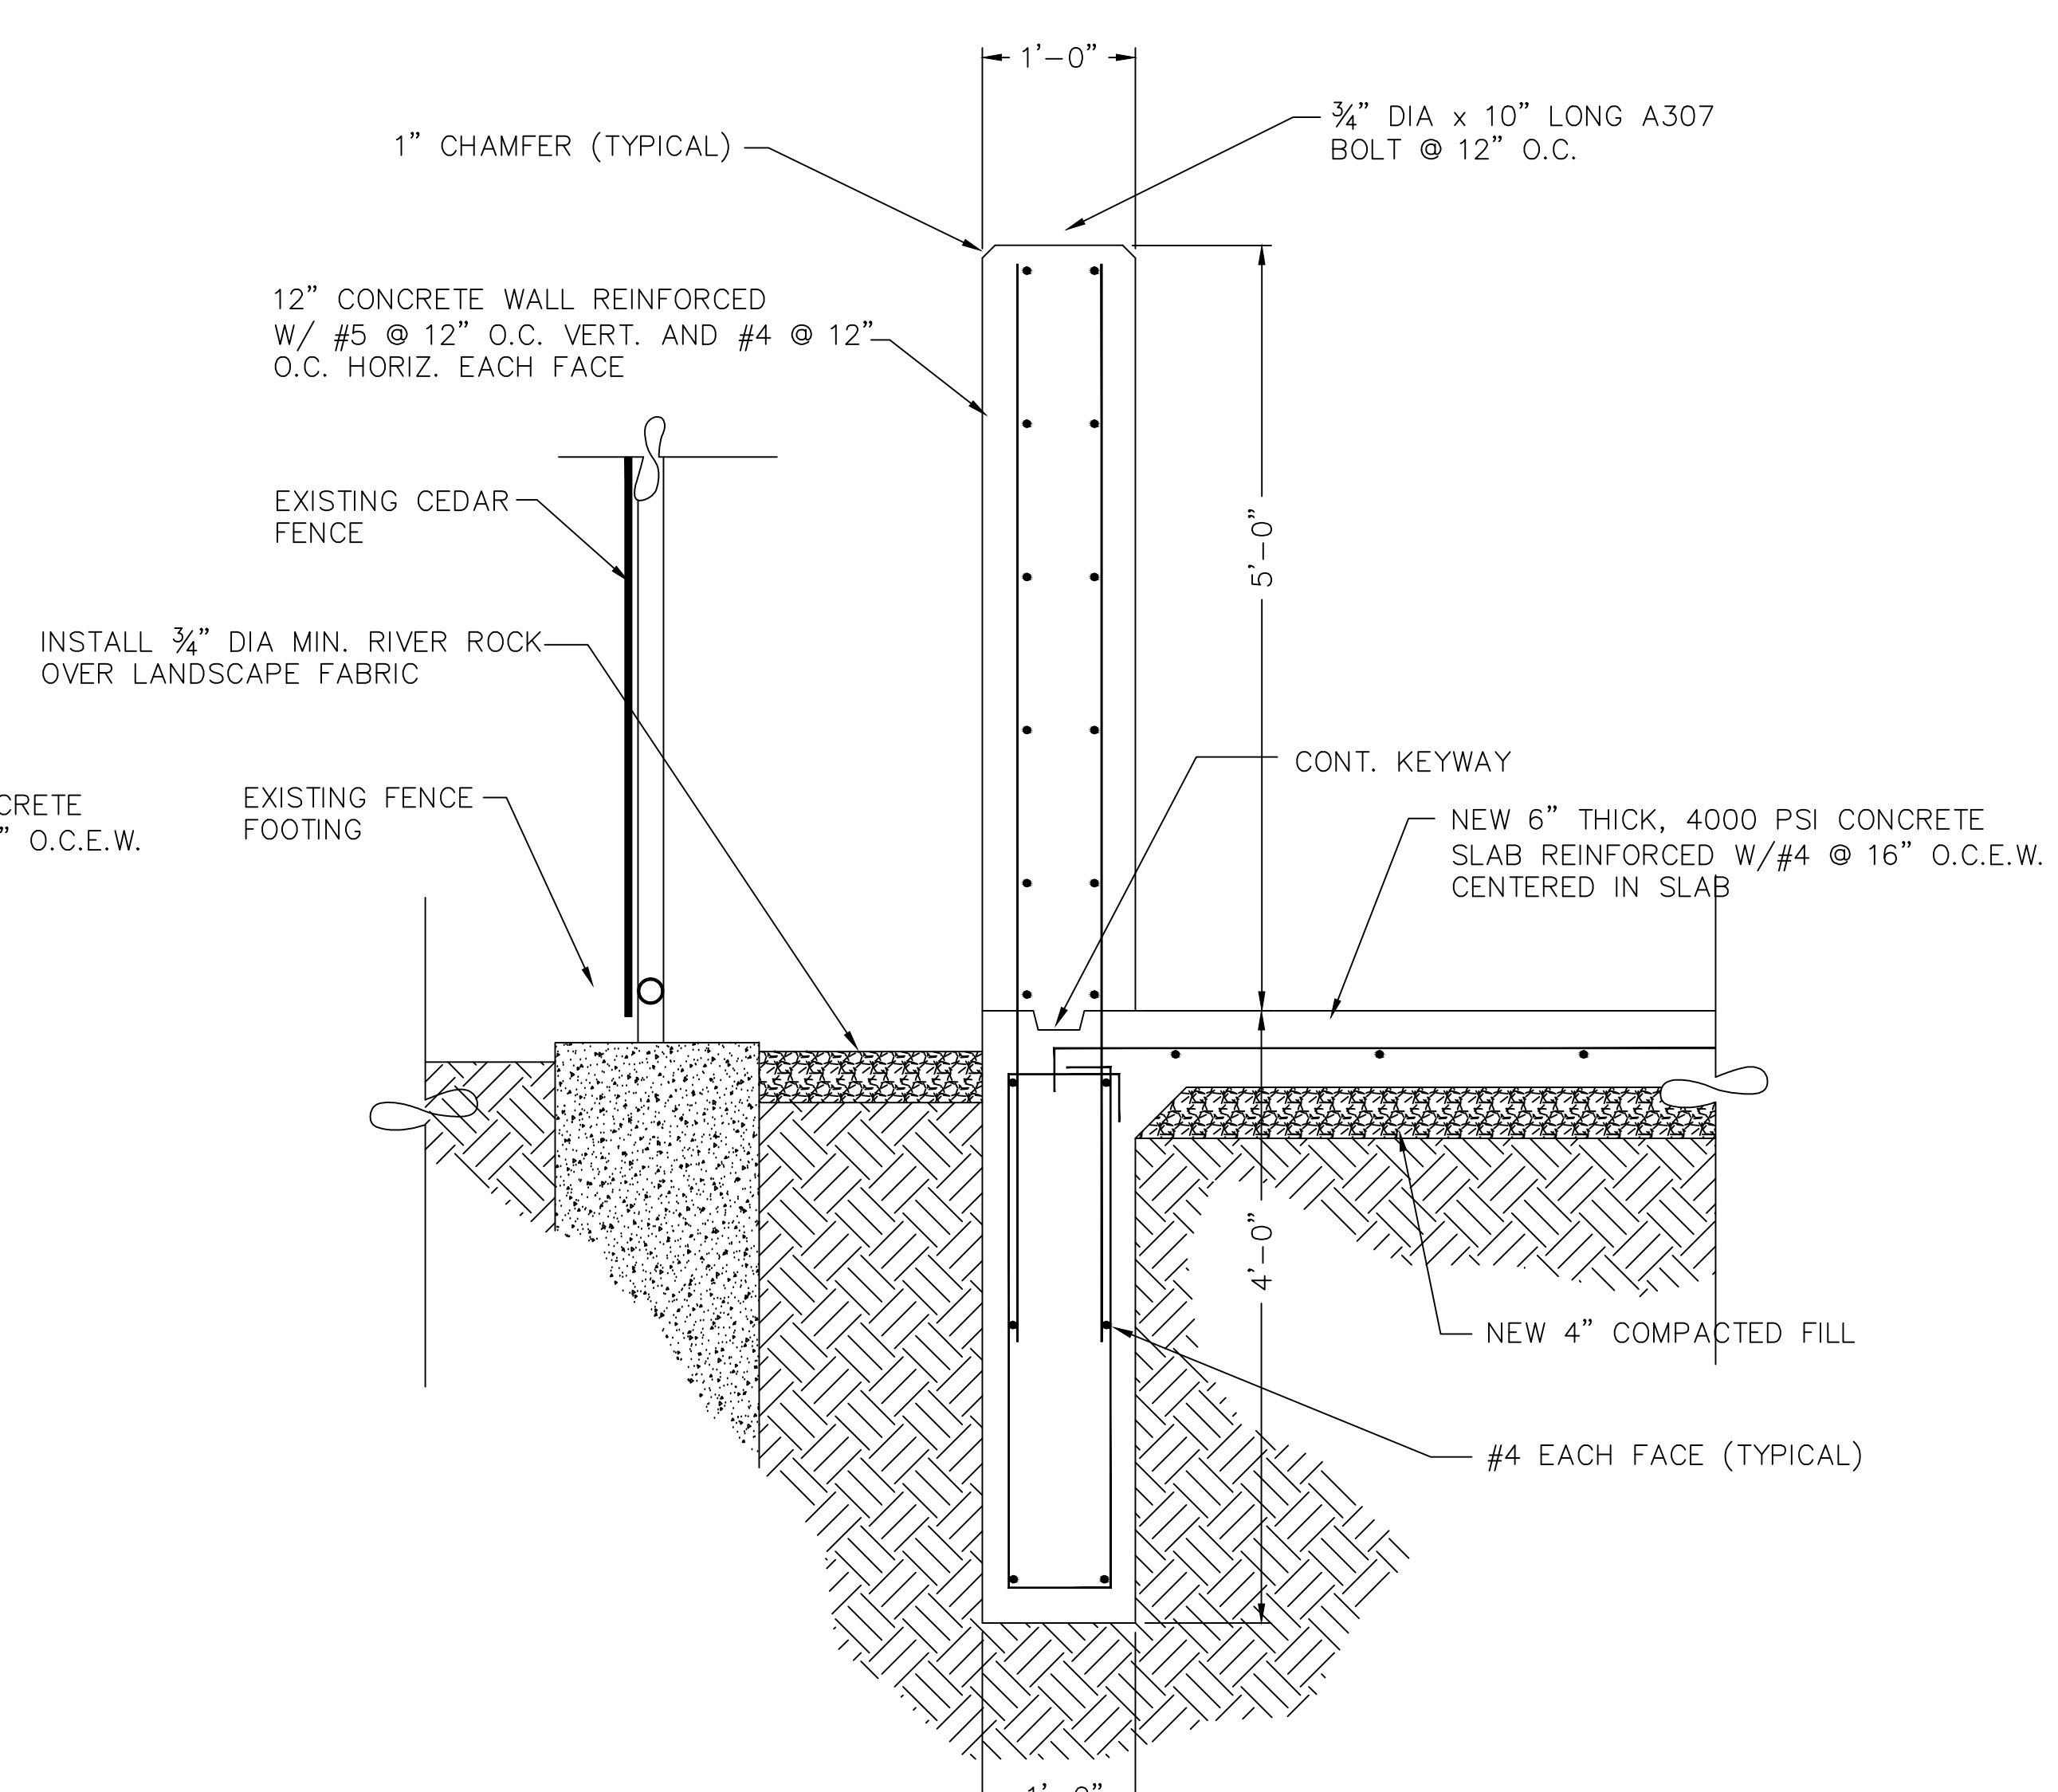

4 FOOTING REINFORCING DETAIL
SCALE: 1 1/2" = 1'-0"

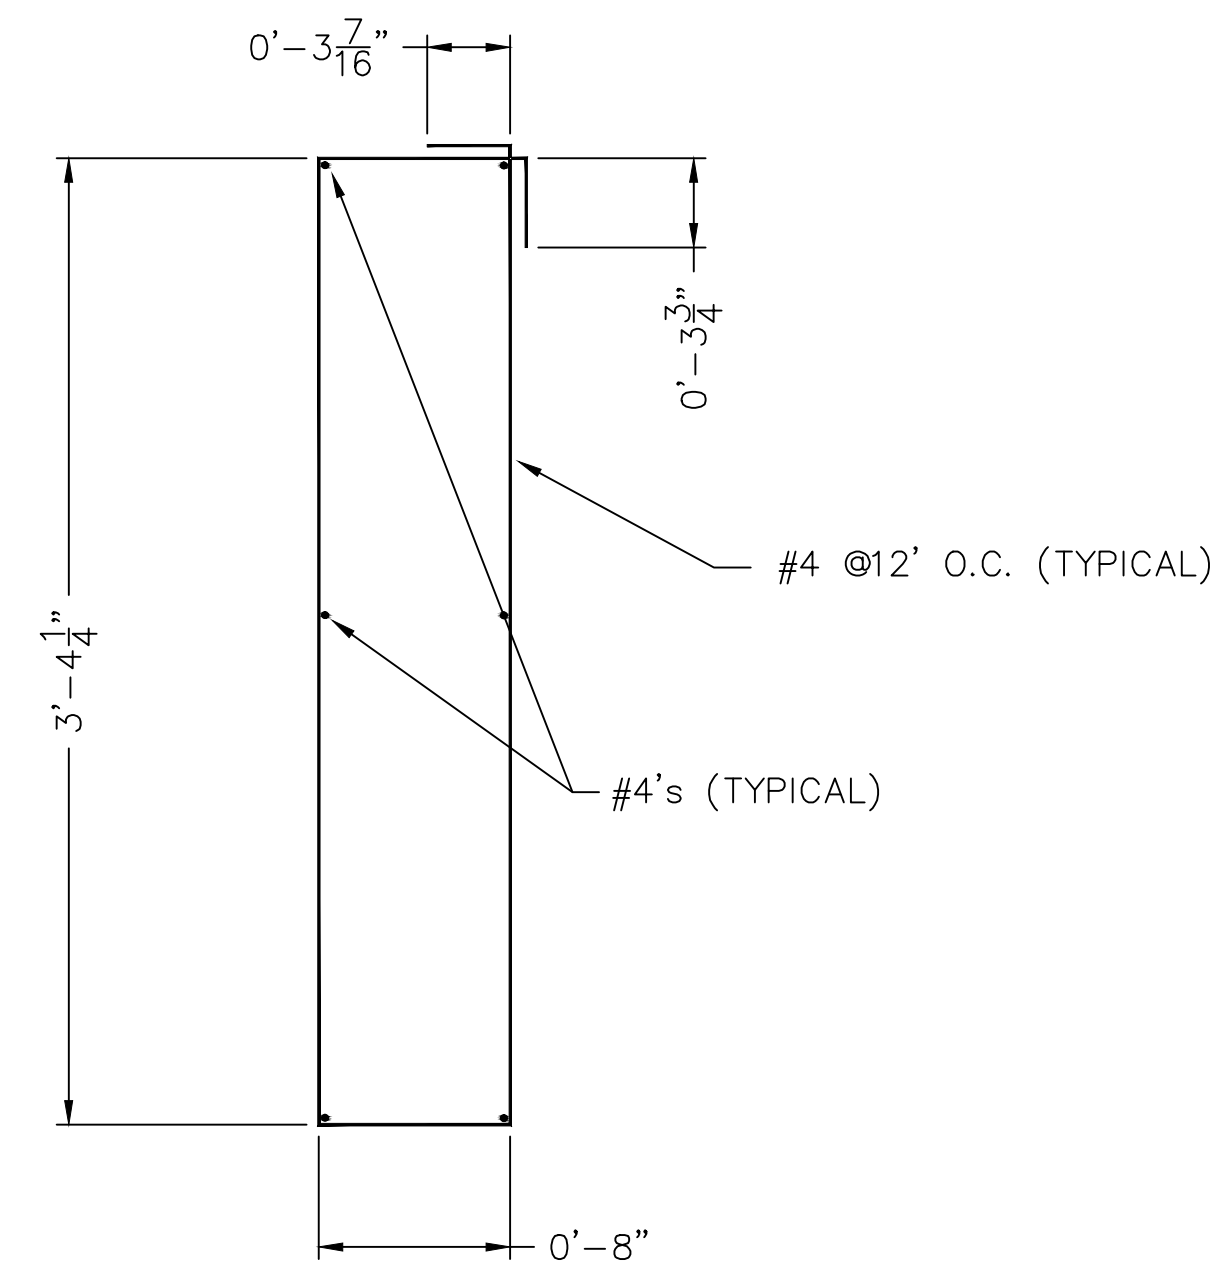

5 EXPANSION JOINT DETAIL
SCALE: 3" = 1'-0"

