




① Building 16 - Ramp 1  
N.T.S.



② Building 16 - Ramp 2  
N.T.S.



③ Building 16 - Ramp 3  
N.T.S.

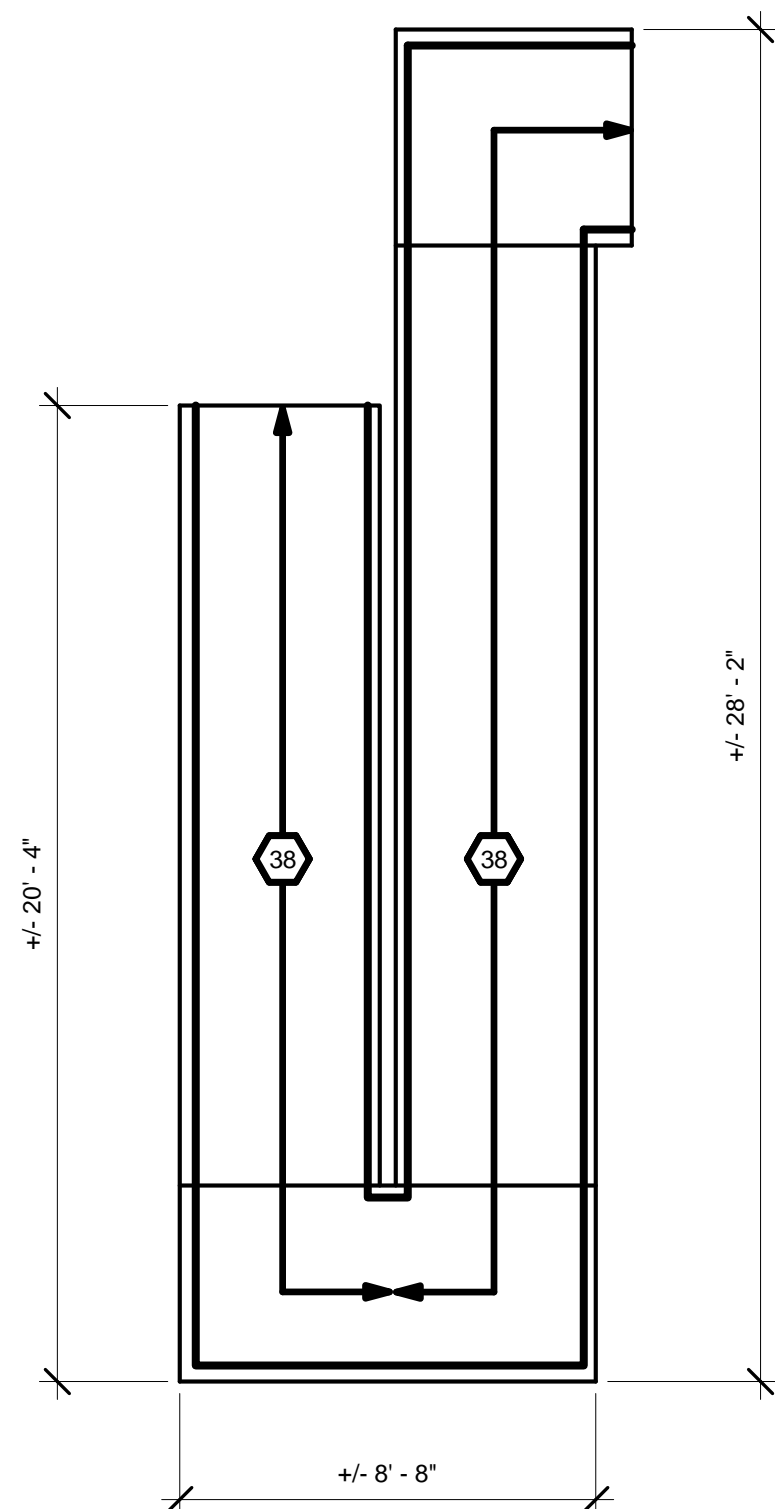

④ Building 16 Exiting Ramp  
1/4\"/>

Revisions:	Date

Architect/Engineer:	Seal:
 409 Lackawanna Ave., Suite 7C Scranton, PA 18503 v:(570)330-9032 f:(570)330-9017 www.willowdesign.biz Service Disabled Veteran Owned Small Business	

Drawing Title	Project Title	Date
Building 16 - Elevations	Exterior Painting	May 14, 2012
Scale	Building Number	Checked
As Noted	16	Checker
Issued For	Location	Drawn
FINAL BIDDING ISSUE	1400 Blackhorse Hill Rd. Coatesville, PA 19320	Author
		Drawing No.
		A-217