



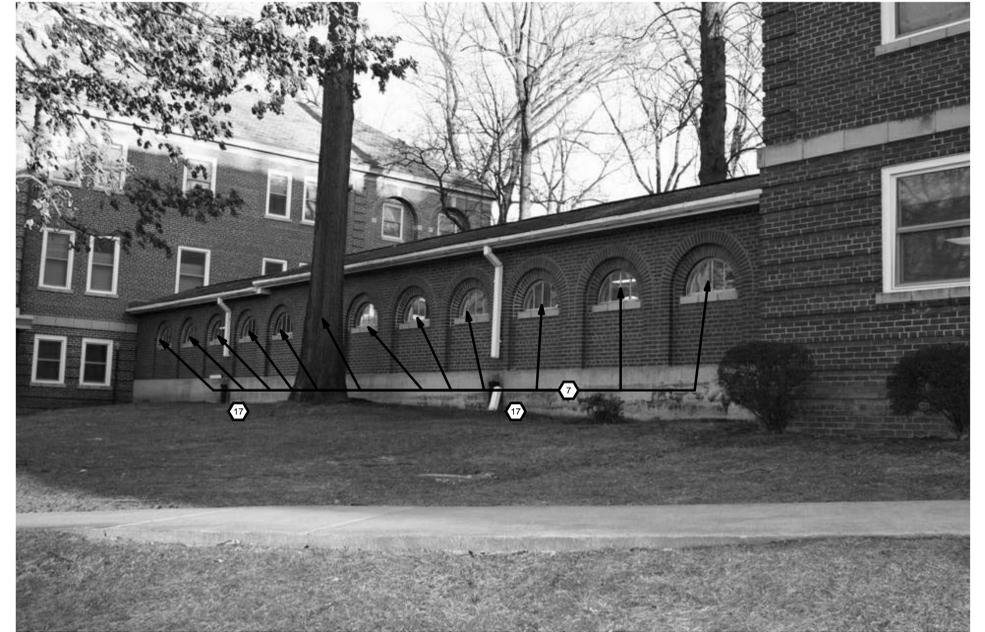

1 CC 6-7 - Inside Loop
1/32" = 1'-0"

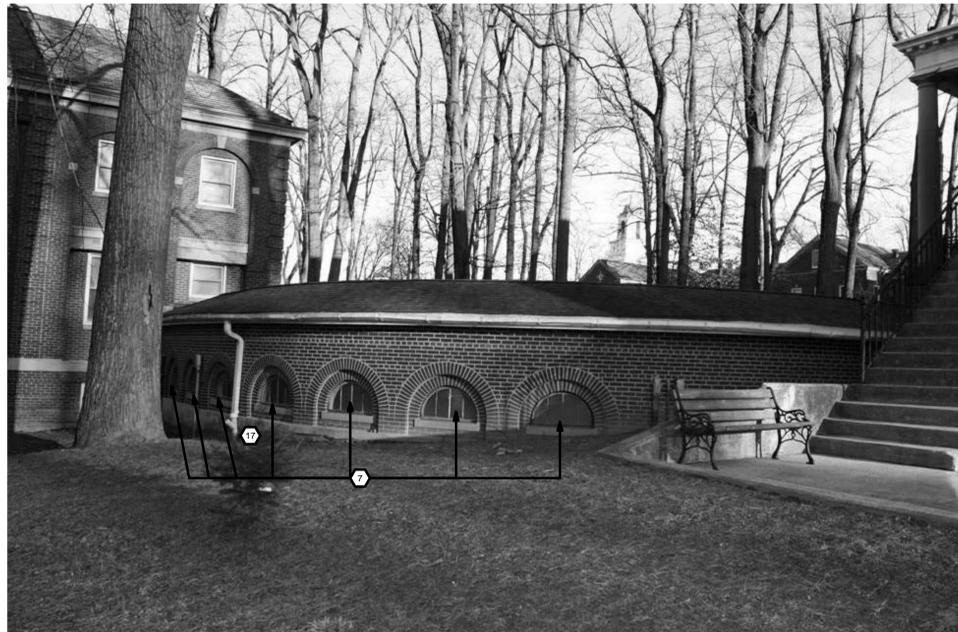

2 CC 6-7 - Outside Loop
1/32" = 1'-0"



3 CC 5-6 - Outside Loop
1/32" = 1'-0"



4 CC 5-6 - Inside Loop
1/32" = 1'-0"

Revisions:	Date

Architect/Engineer:

 409 Lackawanna Ave., Suite 7C
 Scranton, PA 18503
 v:(570)330-9032 f:(570)330-9017
 www.willowdesign.biz
 Service Disabled Veteran Owned Small Business

Seal:


Drawing Title
Connecting Corridor 5-6 & 6-7
 Scale
As Noted
 Issued For
FINAL BIDDING ISSUE

Project Title
Exterior Painting
 Building Number
 CC 5-6 & 6-7
 Location
 1400 Blackhorse Hill Rd.
 Coatesville, PA 19320

Date
 May 14, 2012
 Project No.
 542-13-106
 Drawing No.
A-244

