



① CC 8-9 - Partial Outside Loop
1/32" = 1'-0"

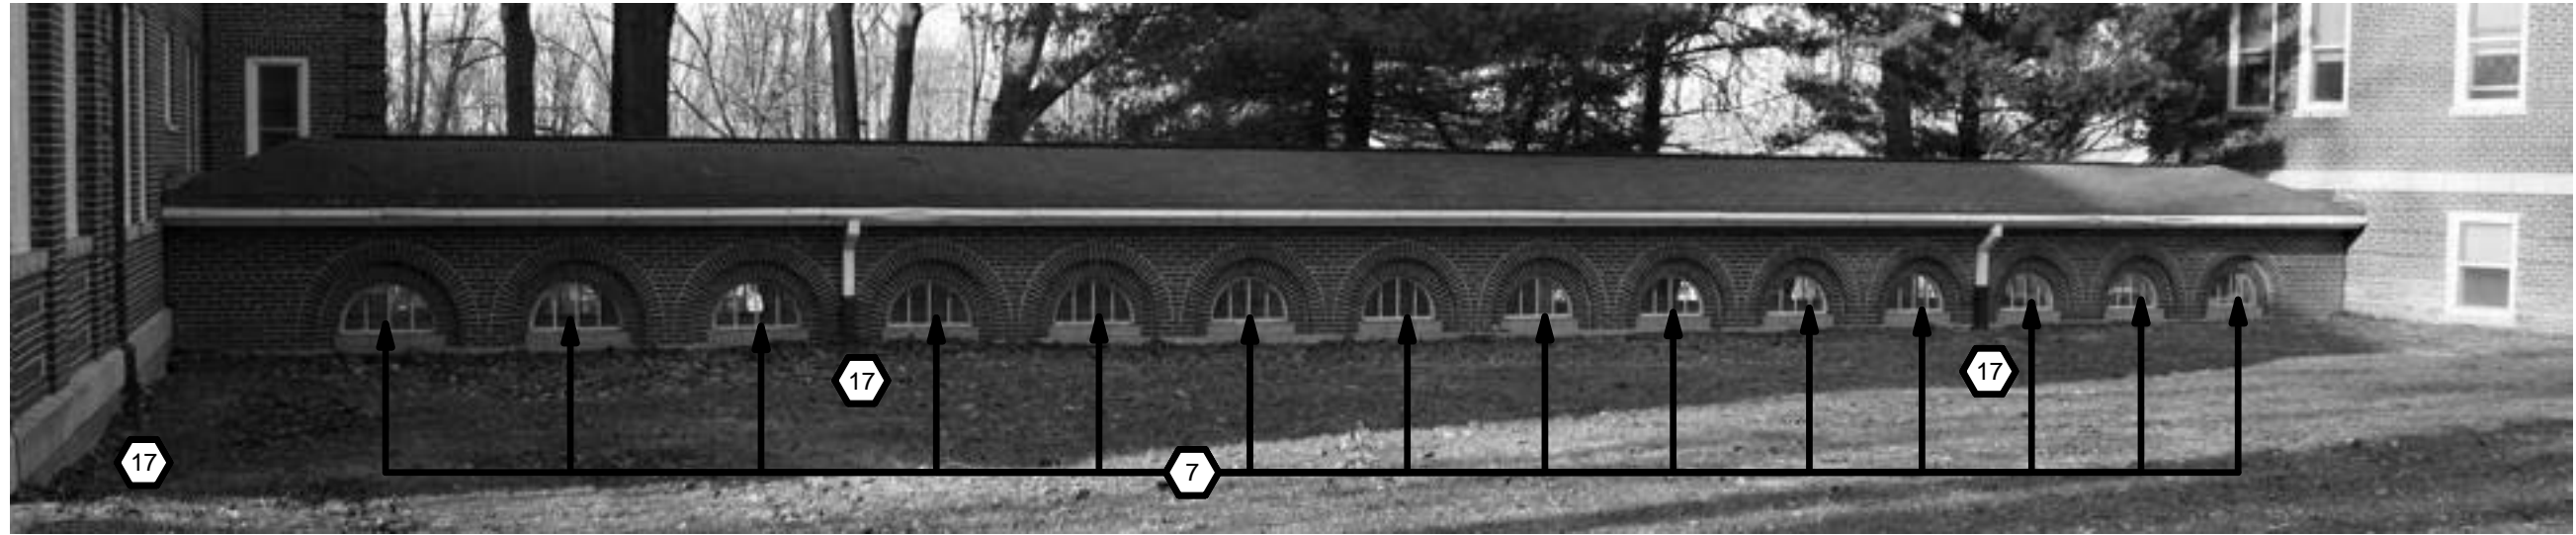


③ CC 7-8 - Inside Loop
1/32" = 1'-0"

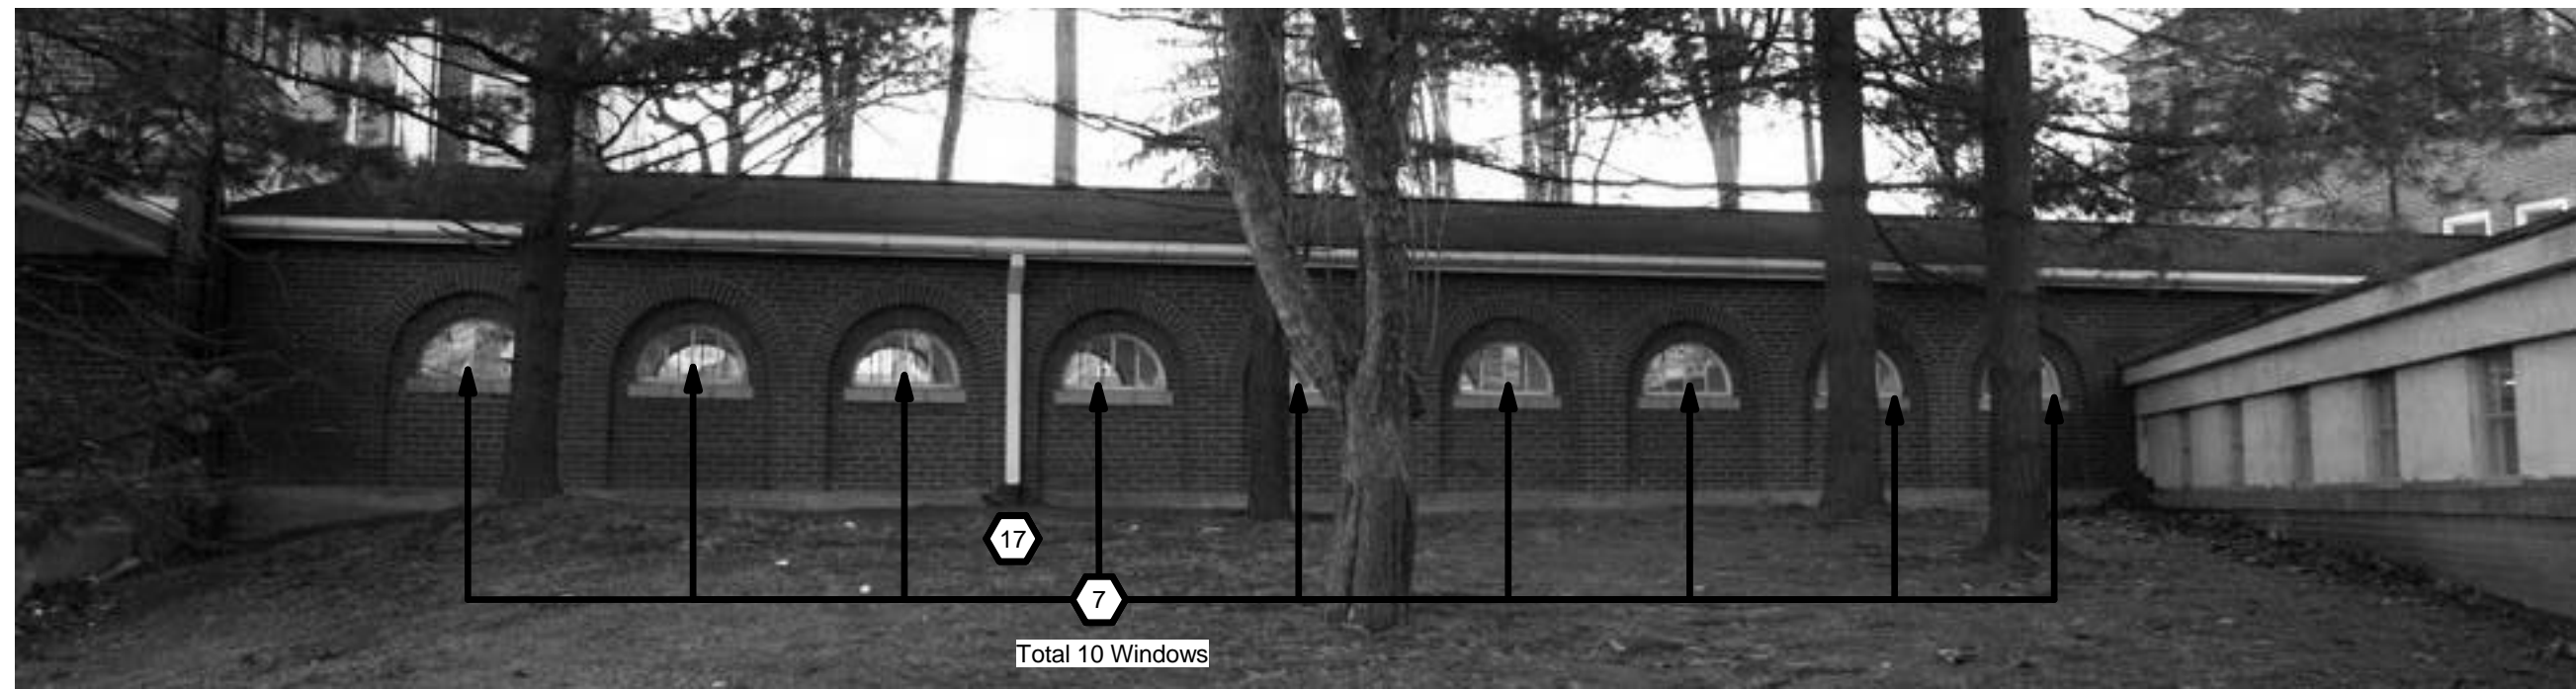


④ CC 7-8 - Partial Outside Loop
1/32" = 1'-0"



⑤ CC 8-9 - Inside Loop
1/32" = 1'-0"

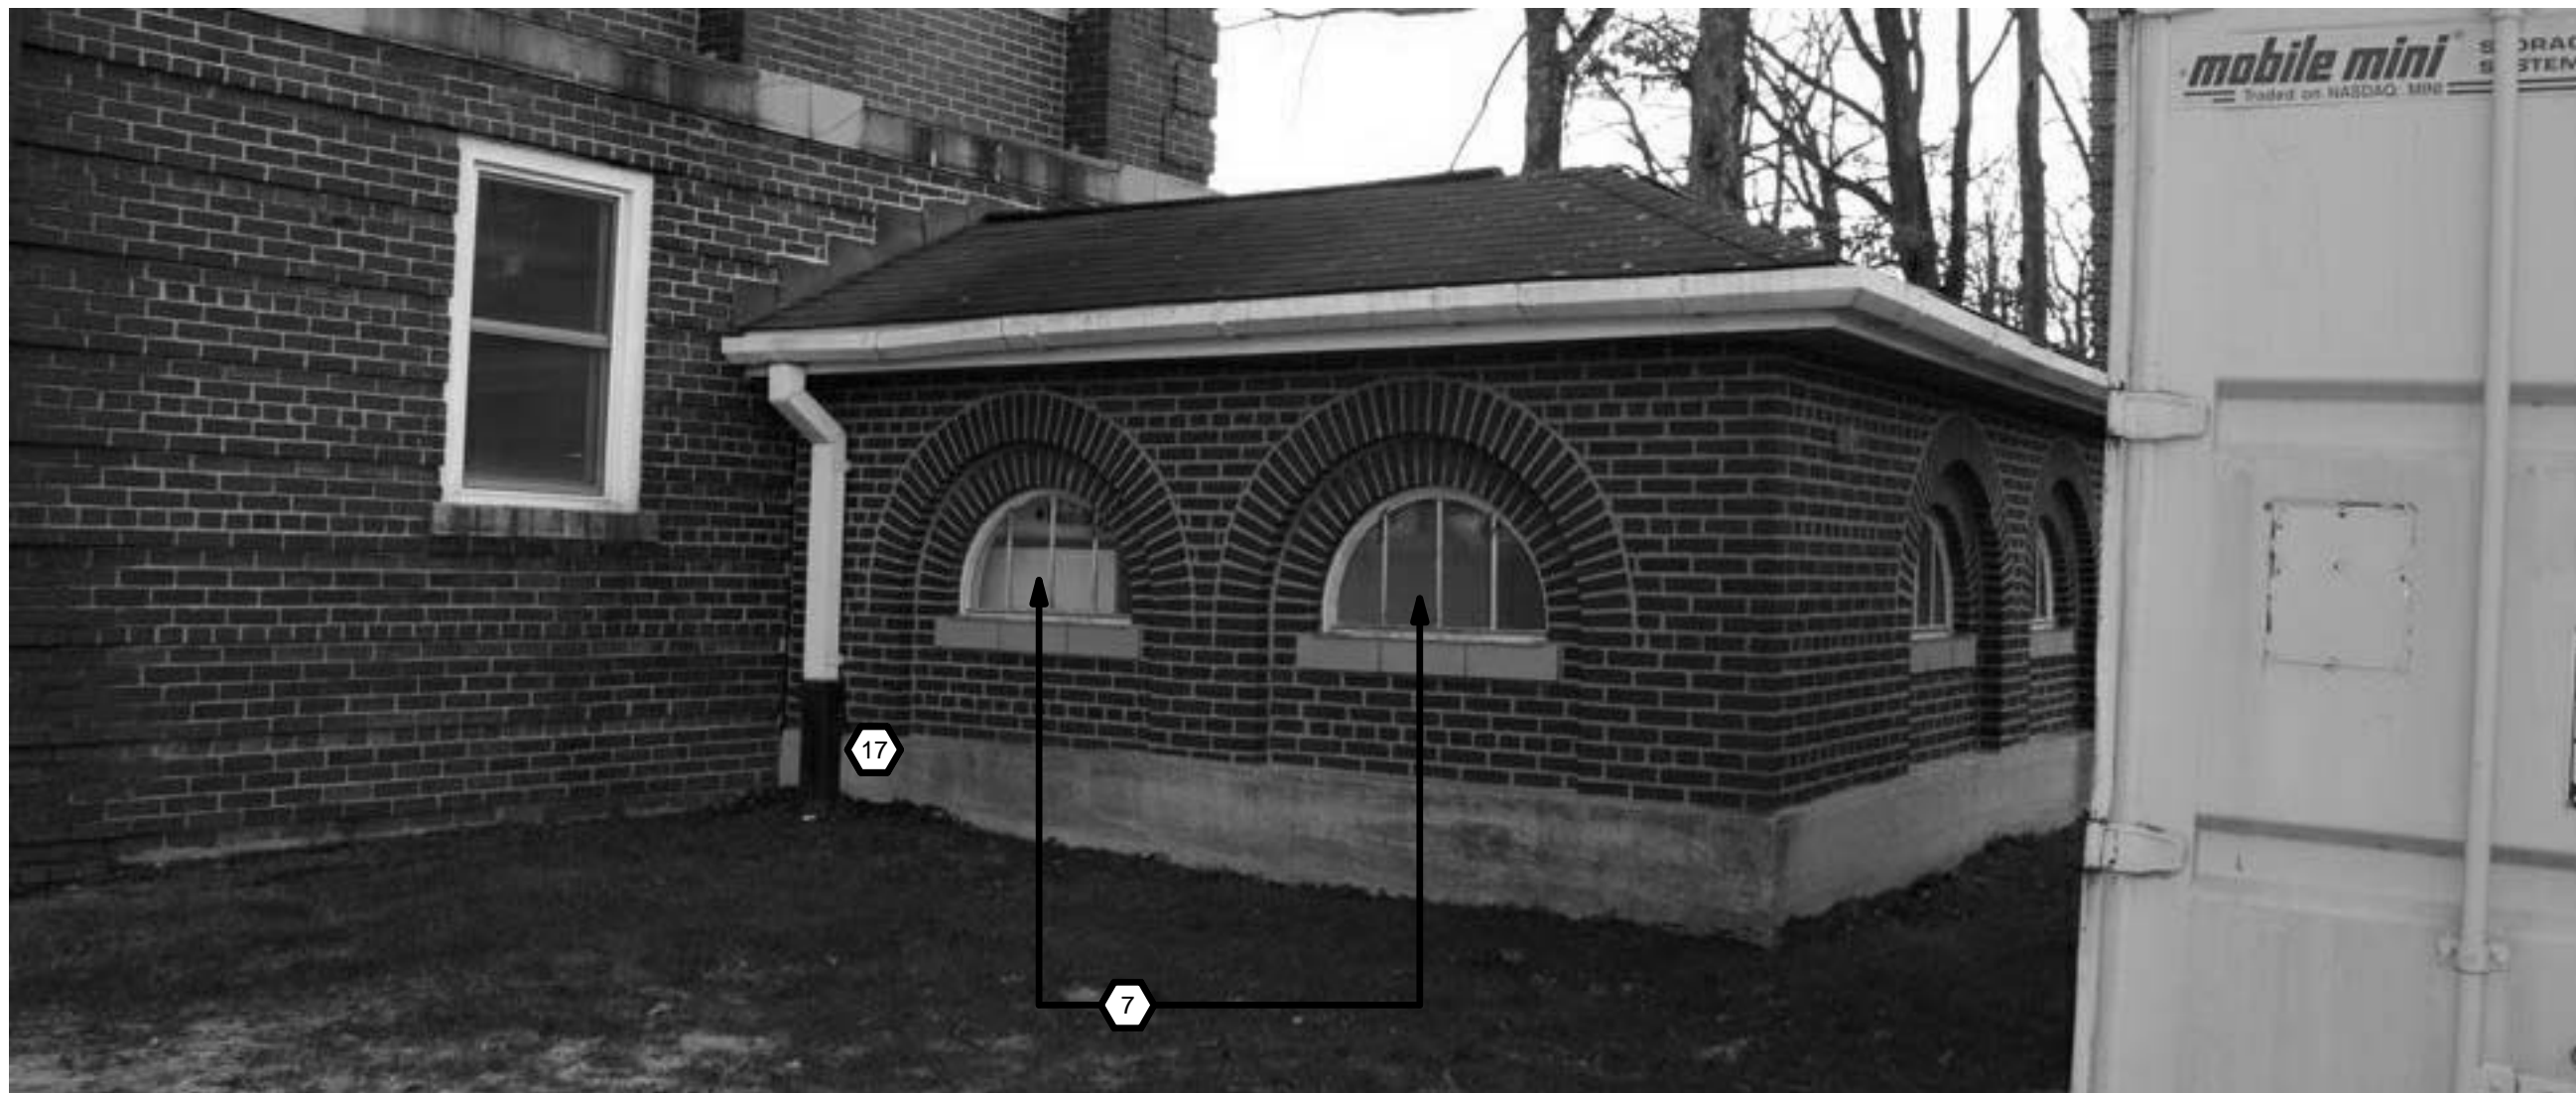

② CC 8-9 - Partial Outside Loop 1
1/32" = 1'-0"

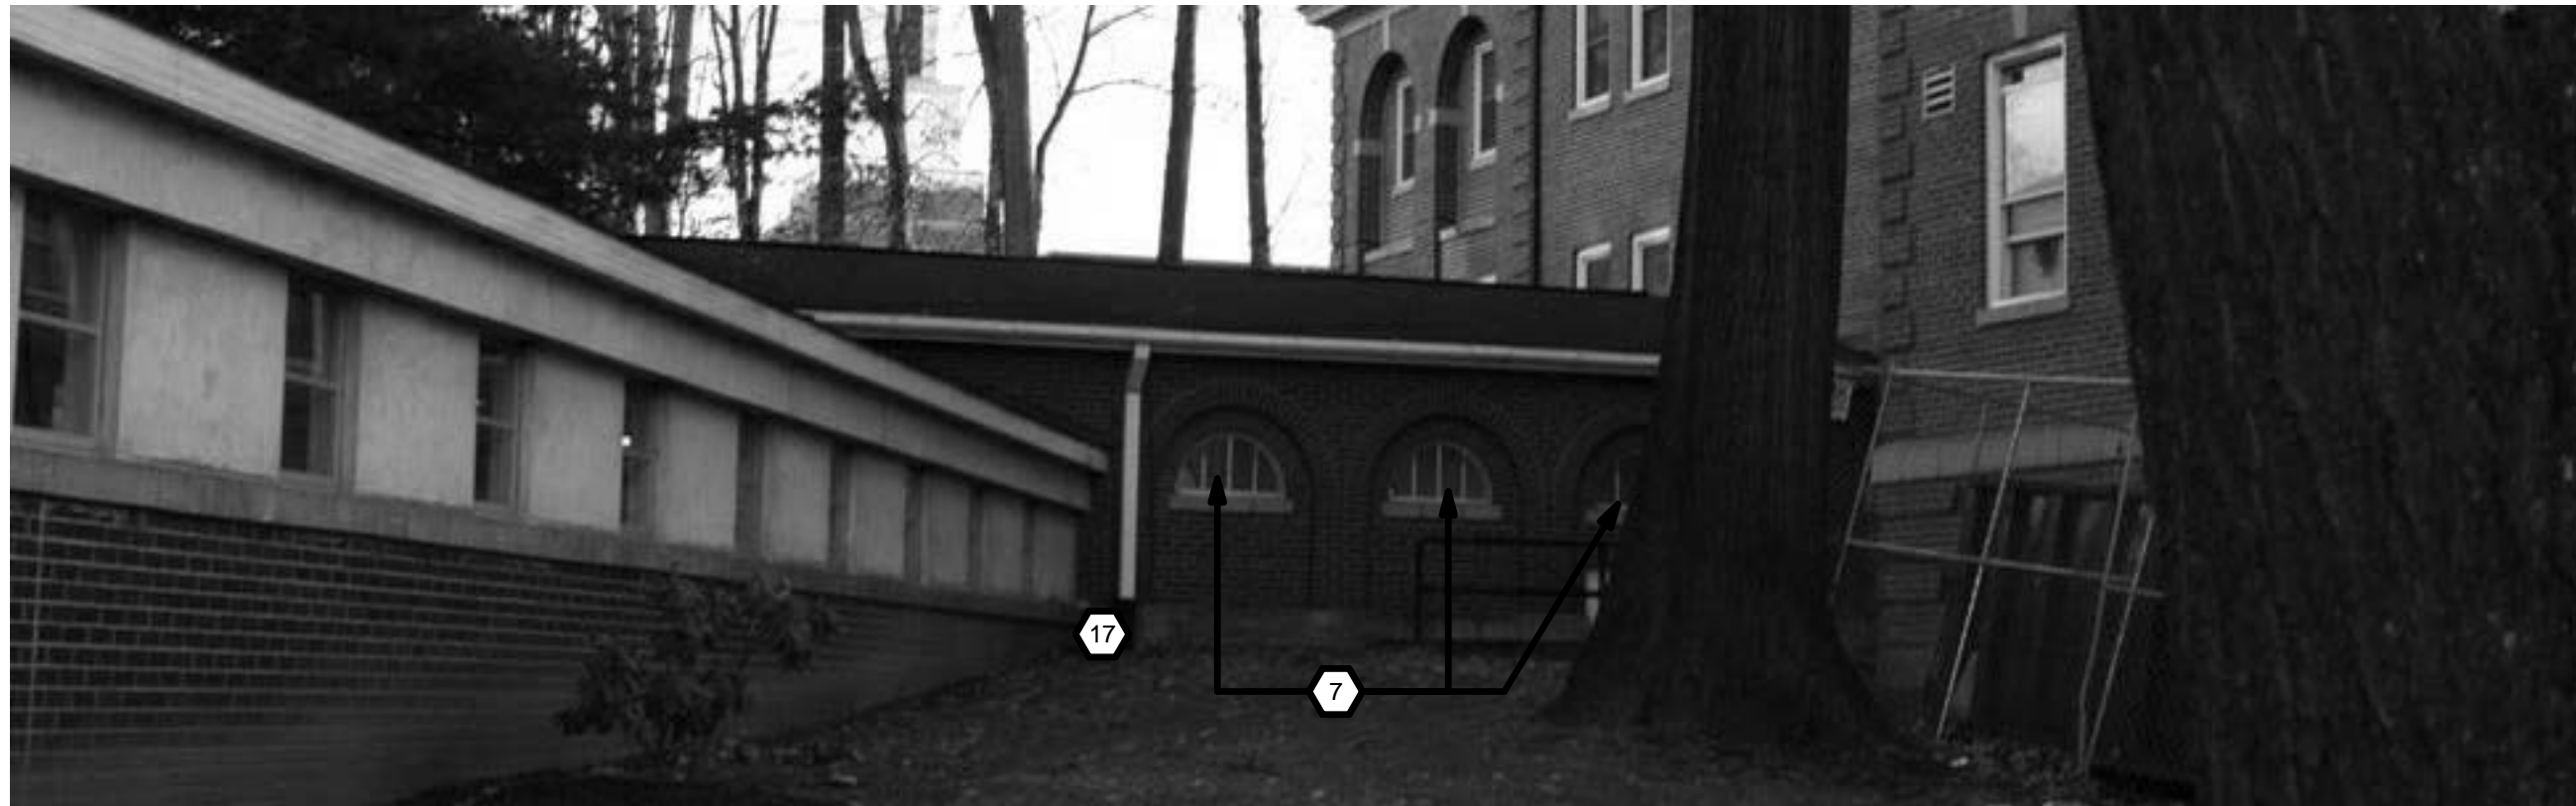

⑥ CC 7-8 - Partial Outside Loop 1
1/32" = 1'-0"

Revisions:	Date

Architect/Engineer:	Seal:
	
409 Lackawanna Ave., Suite 7C Scranton, PA 18503 v:(570)330-9032 f:(570)330-9017 www.willowdesign.biz Service Disabled Veteran Owned Small Business	

Drawing Title	Project Title	Date
Connecting Corridor 7-8 & 8-9	Exterior Painting	May 14, 2012
Scale	Building Number	Checked
As Noted	CC 7-8 & 8-9	Checker
Issued For	Location	Drawn
FINAL BIDDING ISSUE	1400 Blackhorse Hill Rd. Coatesville, PA 19320	Author
		Drawn No.
		A-245