



① CC 38-39 - Outside Loop  
N.T.S.




② CC 38-39 - Outside Loop 1  
N.T.S.



③ CC 38-39 - Outside Loop 2  
1/32" = 1'-0"



⑤ CC 38-39 -Partial Inside Loop 1  
1/32" = 1'-0"

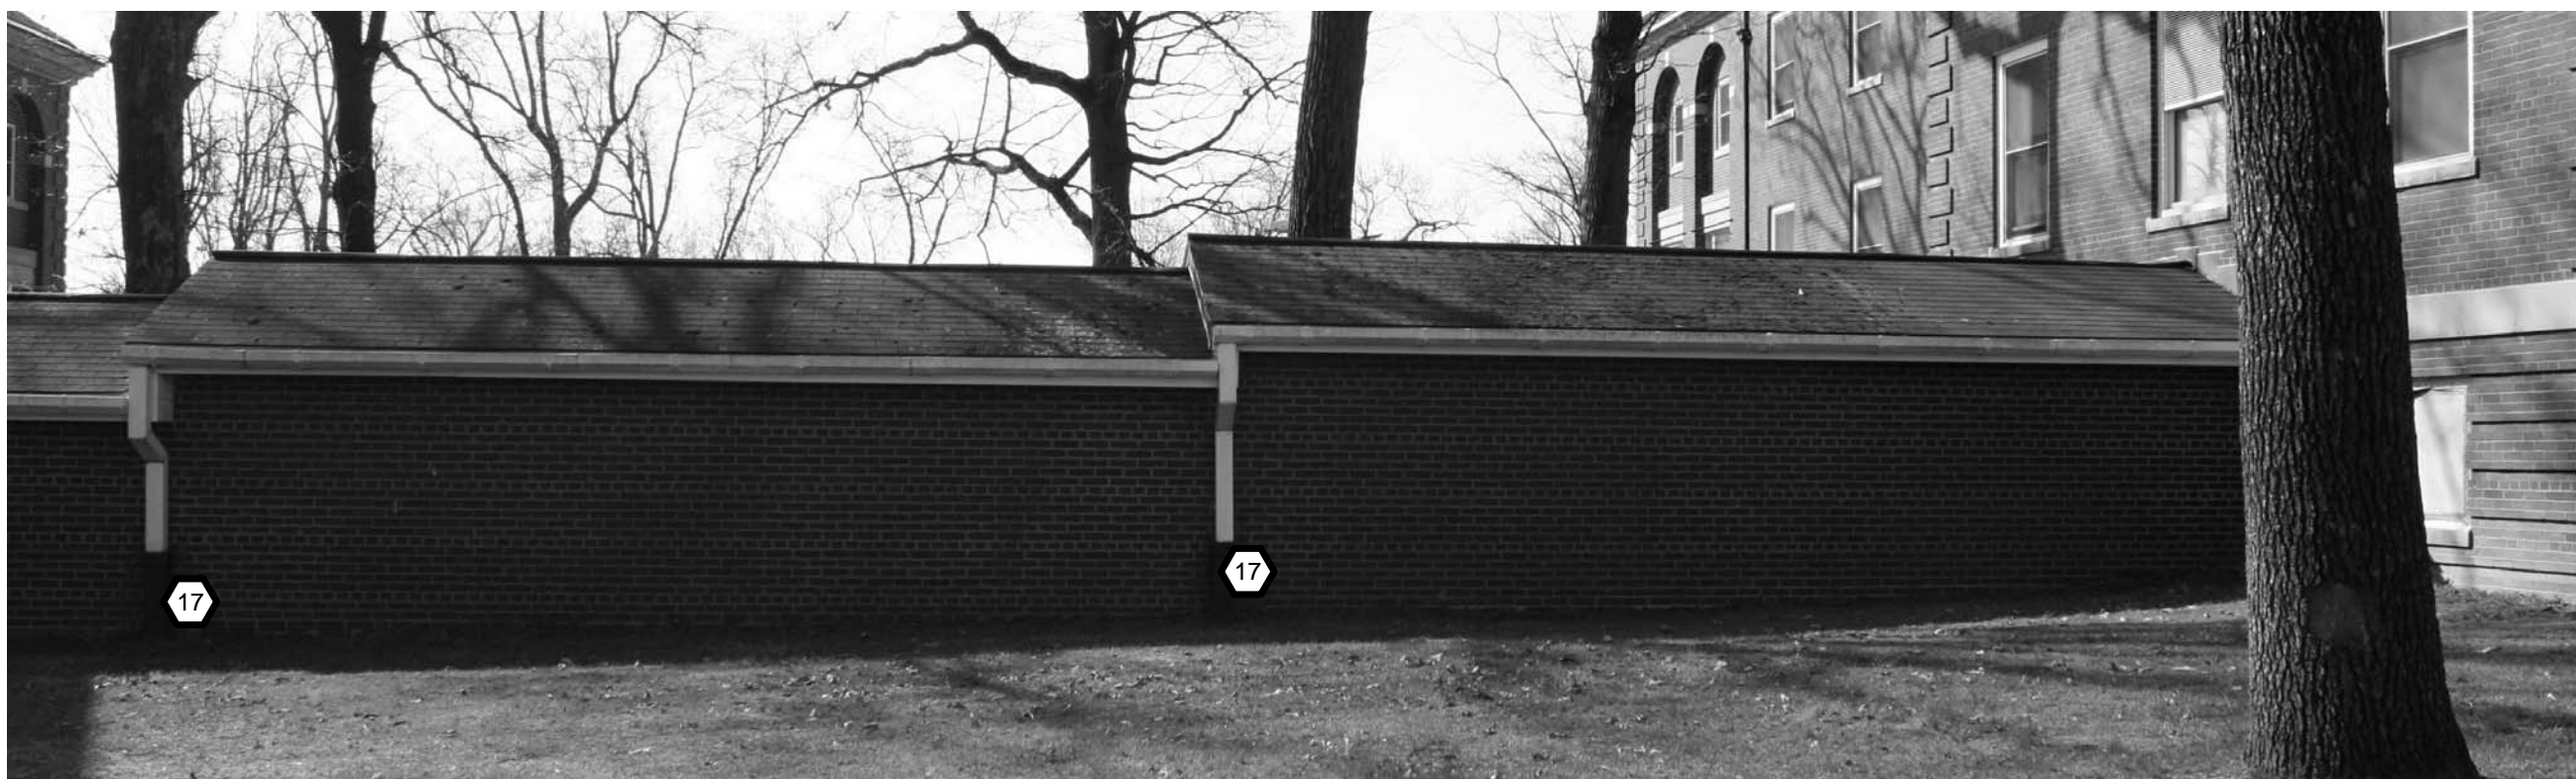

④ CC 38-39 -Partial Inside Loop  
1/32" = 1'-0"

Revisions:	Date

Architect/Engineer:

willow

design

Architecture

409 Lackawanna Ave., Suite 7C  
Scranton, PA 18503  
v:(570)330-9032 f:(570)330-9017  
www.willowdesign.biz  
Service Disabled Veteran Owned Small Business

Seal:

Drawing Title	Project Title	Date
Connecting Corridor 38-39	Exterior Painting	May 14, 2012
Scale	Building Number	Checked
As Noted	CC 38-39	Checker
Issued For	Drawn	Author
FINAL BIDDING ISSUE	Author	
Location	Drawn No.	
1400 Blackhorse Hill Rd. Coatesville, PA 19320	A-246	

