


BLDG # 39

BLDG #57

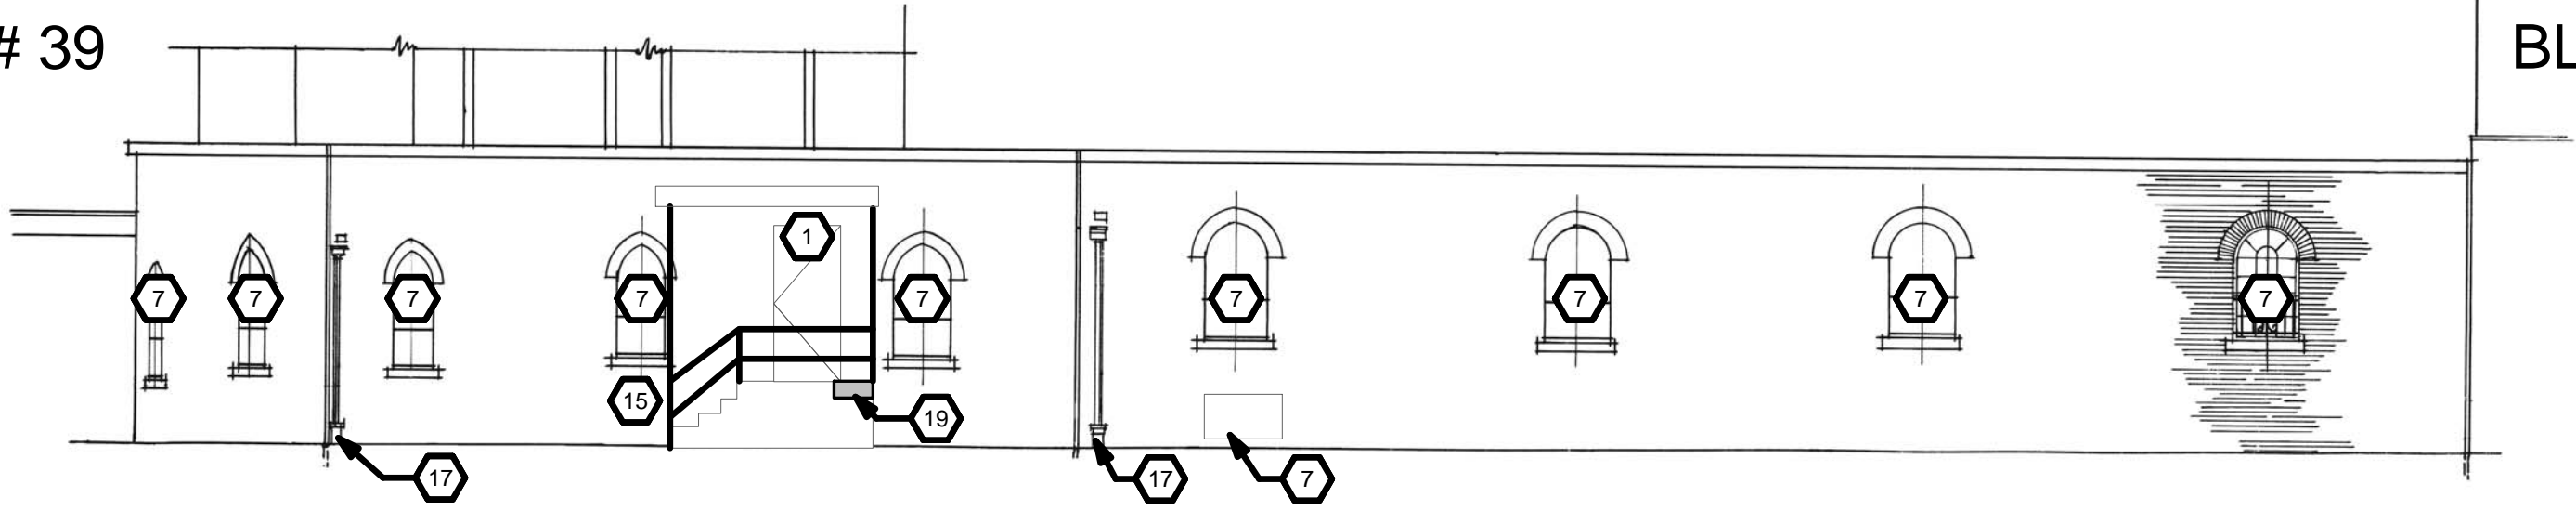

2 CC 39-57 - Elevation  
1/8" = 1'-0"



3 CC 39-57 - Partial Inside Loop  
N.T.S.



4 CC 39-57 - Partial Inside Loop 1  
N.T.S.

Revisions:	Date

Architect/Engineer:

willow

design

Architecture

409 Lackawanna Ave., Suite 7C  
Scranton, PA 18503  
v:(570)330-9032 f:(570)330-9017  
www.willowdesign.biz  
Service Disabled Veteran Owned Small Business

Seal:

Drawing Title	Project Title	Date
Connecting Corridor 39-57	Exterior Painting	May 14, 2012
		Project No. 542-13-106
Scale	Building Number	Checked
As Noted	CC 38-57	Checker
Drawn	Author	Drawn No.
Issued For	Location	A-247
FINAL BIDDING ISSUE	1400 Blackhorse Hill Rd. Coatesville, PA 19320	