


7 CC 58-59 - Partial Inside Loop 1
N.T.S.

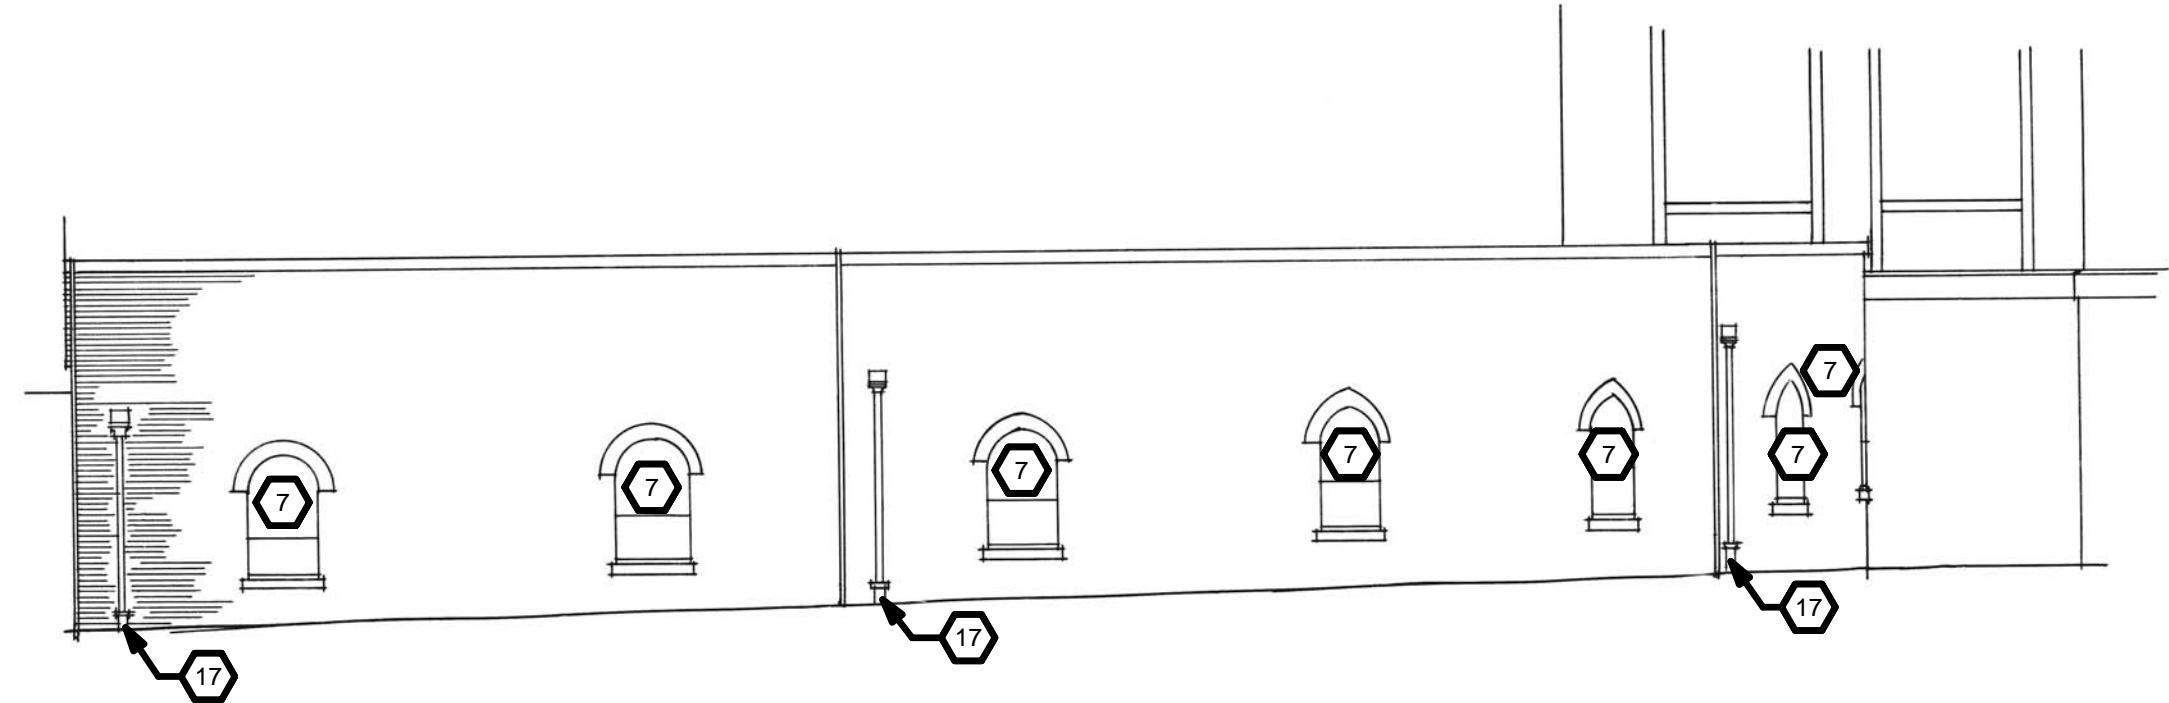

8 CC 58-59 - Partial Inside Loop
N.T.S.



6 CC 58-59 - Outside Loop
N.T.S.



4 CC 58-139 - Partial Inside Loop
N.T.S.




5 CC 58-139 - Partial Inside Loop 1
N.T.S.



3 CC 57-139 - Inside Loop
N.T.S.



1 CC 57-139 - Partial Outside Loop1
N.T.S.

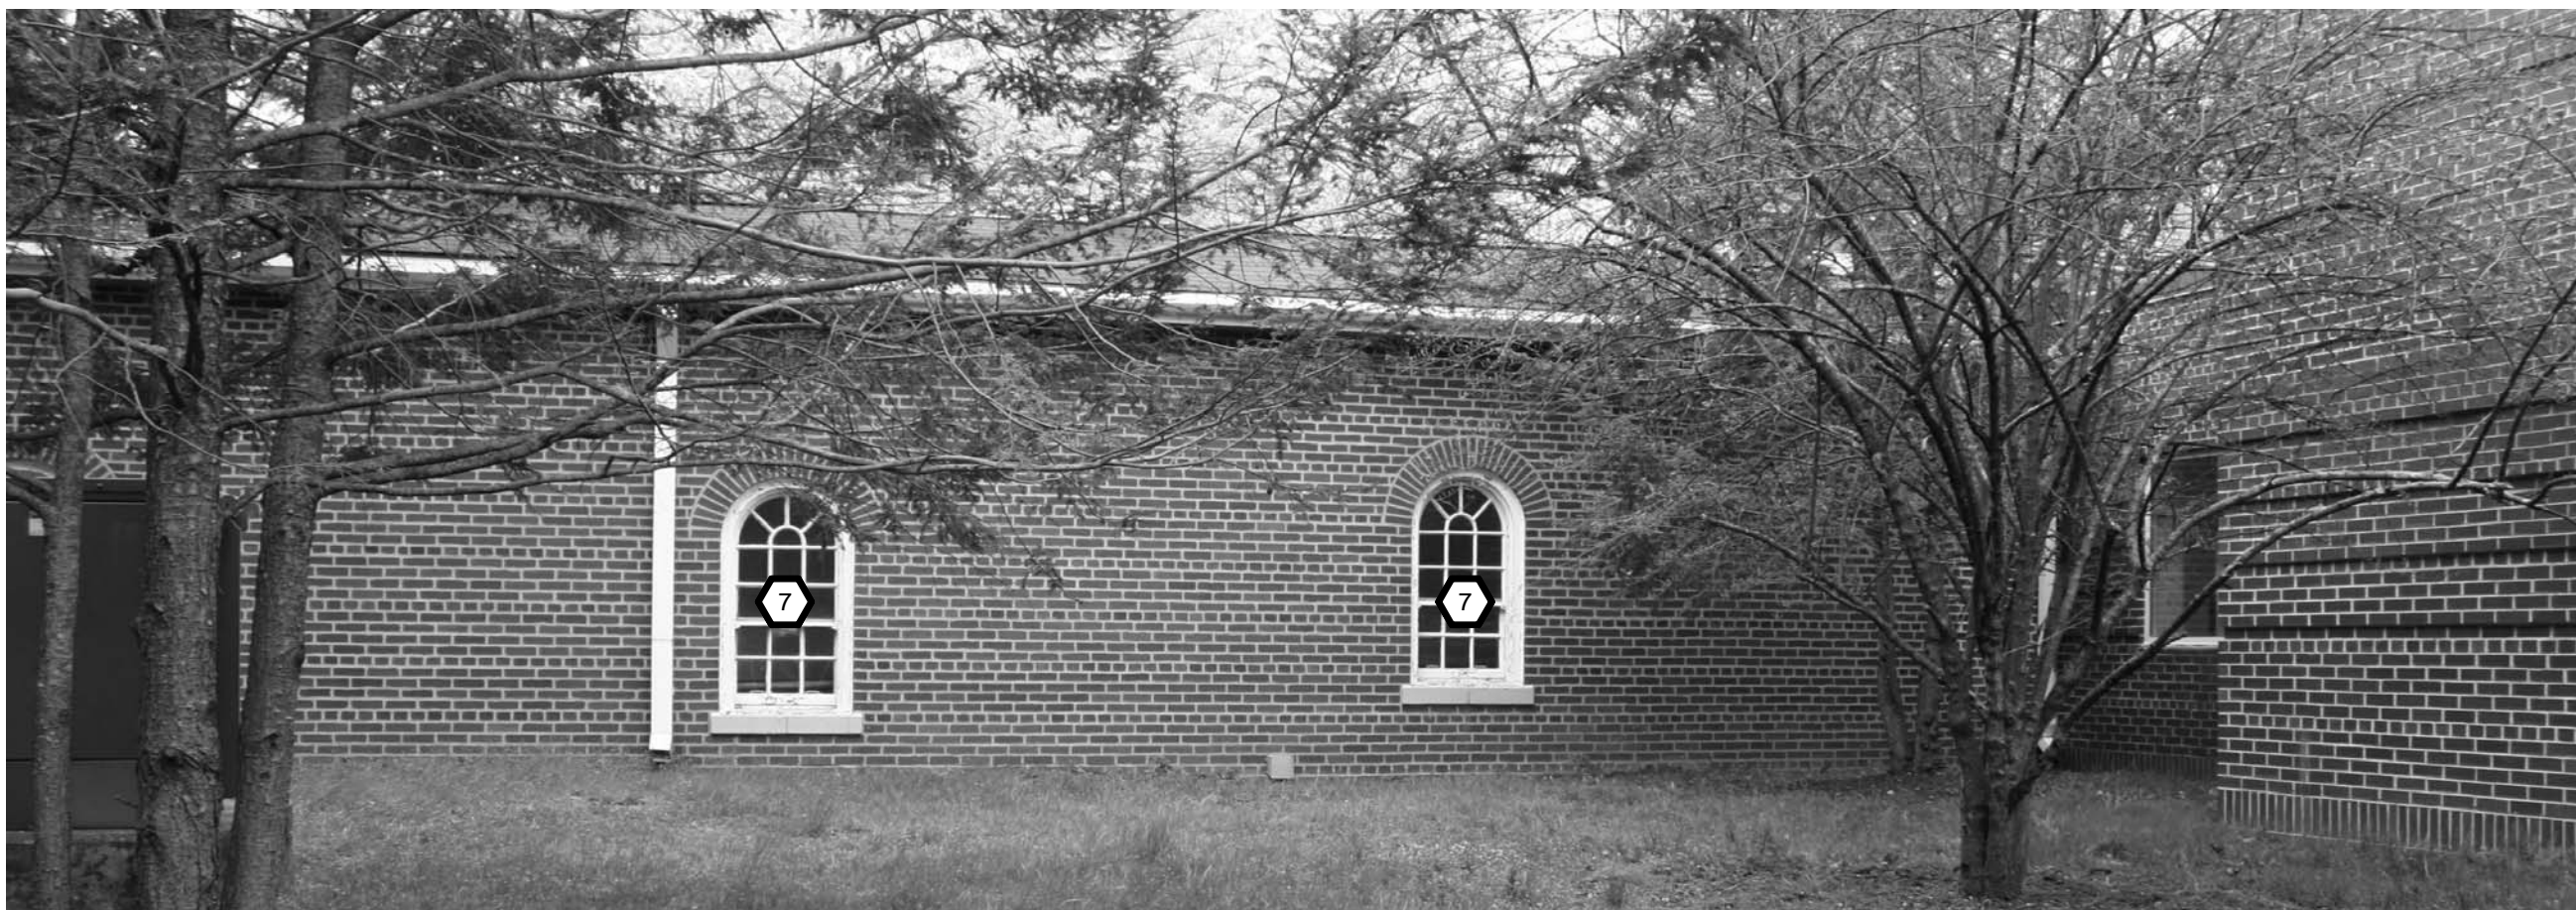

2 CC 57-139 - Partial Outside Loop
N.T.S.

Revisions:	Date

Architect/Engineer:

willow

design

Architecture

409 Lackawanna Ave., Suite 7C
Scranton, PA 18503
v:(570)330-9032 f:(570)330-9017
www.willowdesign.biz
Service Disabled Veteran Owned Small Business

Seal:

Drawing Title		Project Title		Date
Connecting Corridor 57-58, 57-139, & 139-58		Exterior Painting		May 14, 2012
Scale		Building Number	Checked	Project No.
As Noted			Checker	542-13-106
Issued For		Drawn	Author	Drawing No.
FINAL BIDDING ISSUE				A-248
		Location		
		1400 Blackhorse Hill Rd. Coatesville, PA 19320		