


IMPORT/ANI CONTRACTORS

NOTE

1. ALL CONTRACTORS ARE RESPONSIBLE FOR REVIEWING ENTIRE SET OF DOCUMENTS TO DETERMINE THEIR FLY SCORE OF WORK. CONTRACTOR SHALL NOT BE ALLOWED EXTRA COSTS DUE TO FAILURE TO REVIEW ENTIRE SET OF DOCUMENTS.

2. ANY USE OF THESE ELECTRONIC DRAWINGS OR SCANS OF THE PRINTED DOCUMENTS ARE DONE SO AT THE

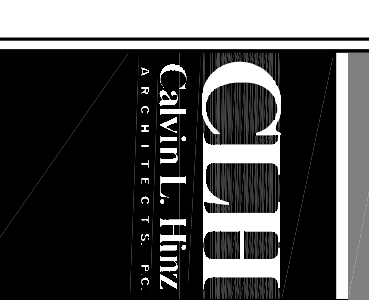

100


330 North 117th Street
Omaha, Nebraska 68154

END AND NOTES

Project Number	636-12-817
Building Number	

Drawing Number
A004

Management

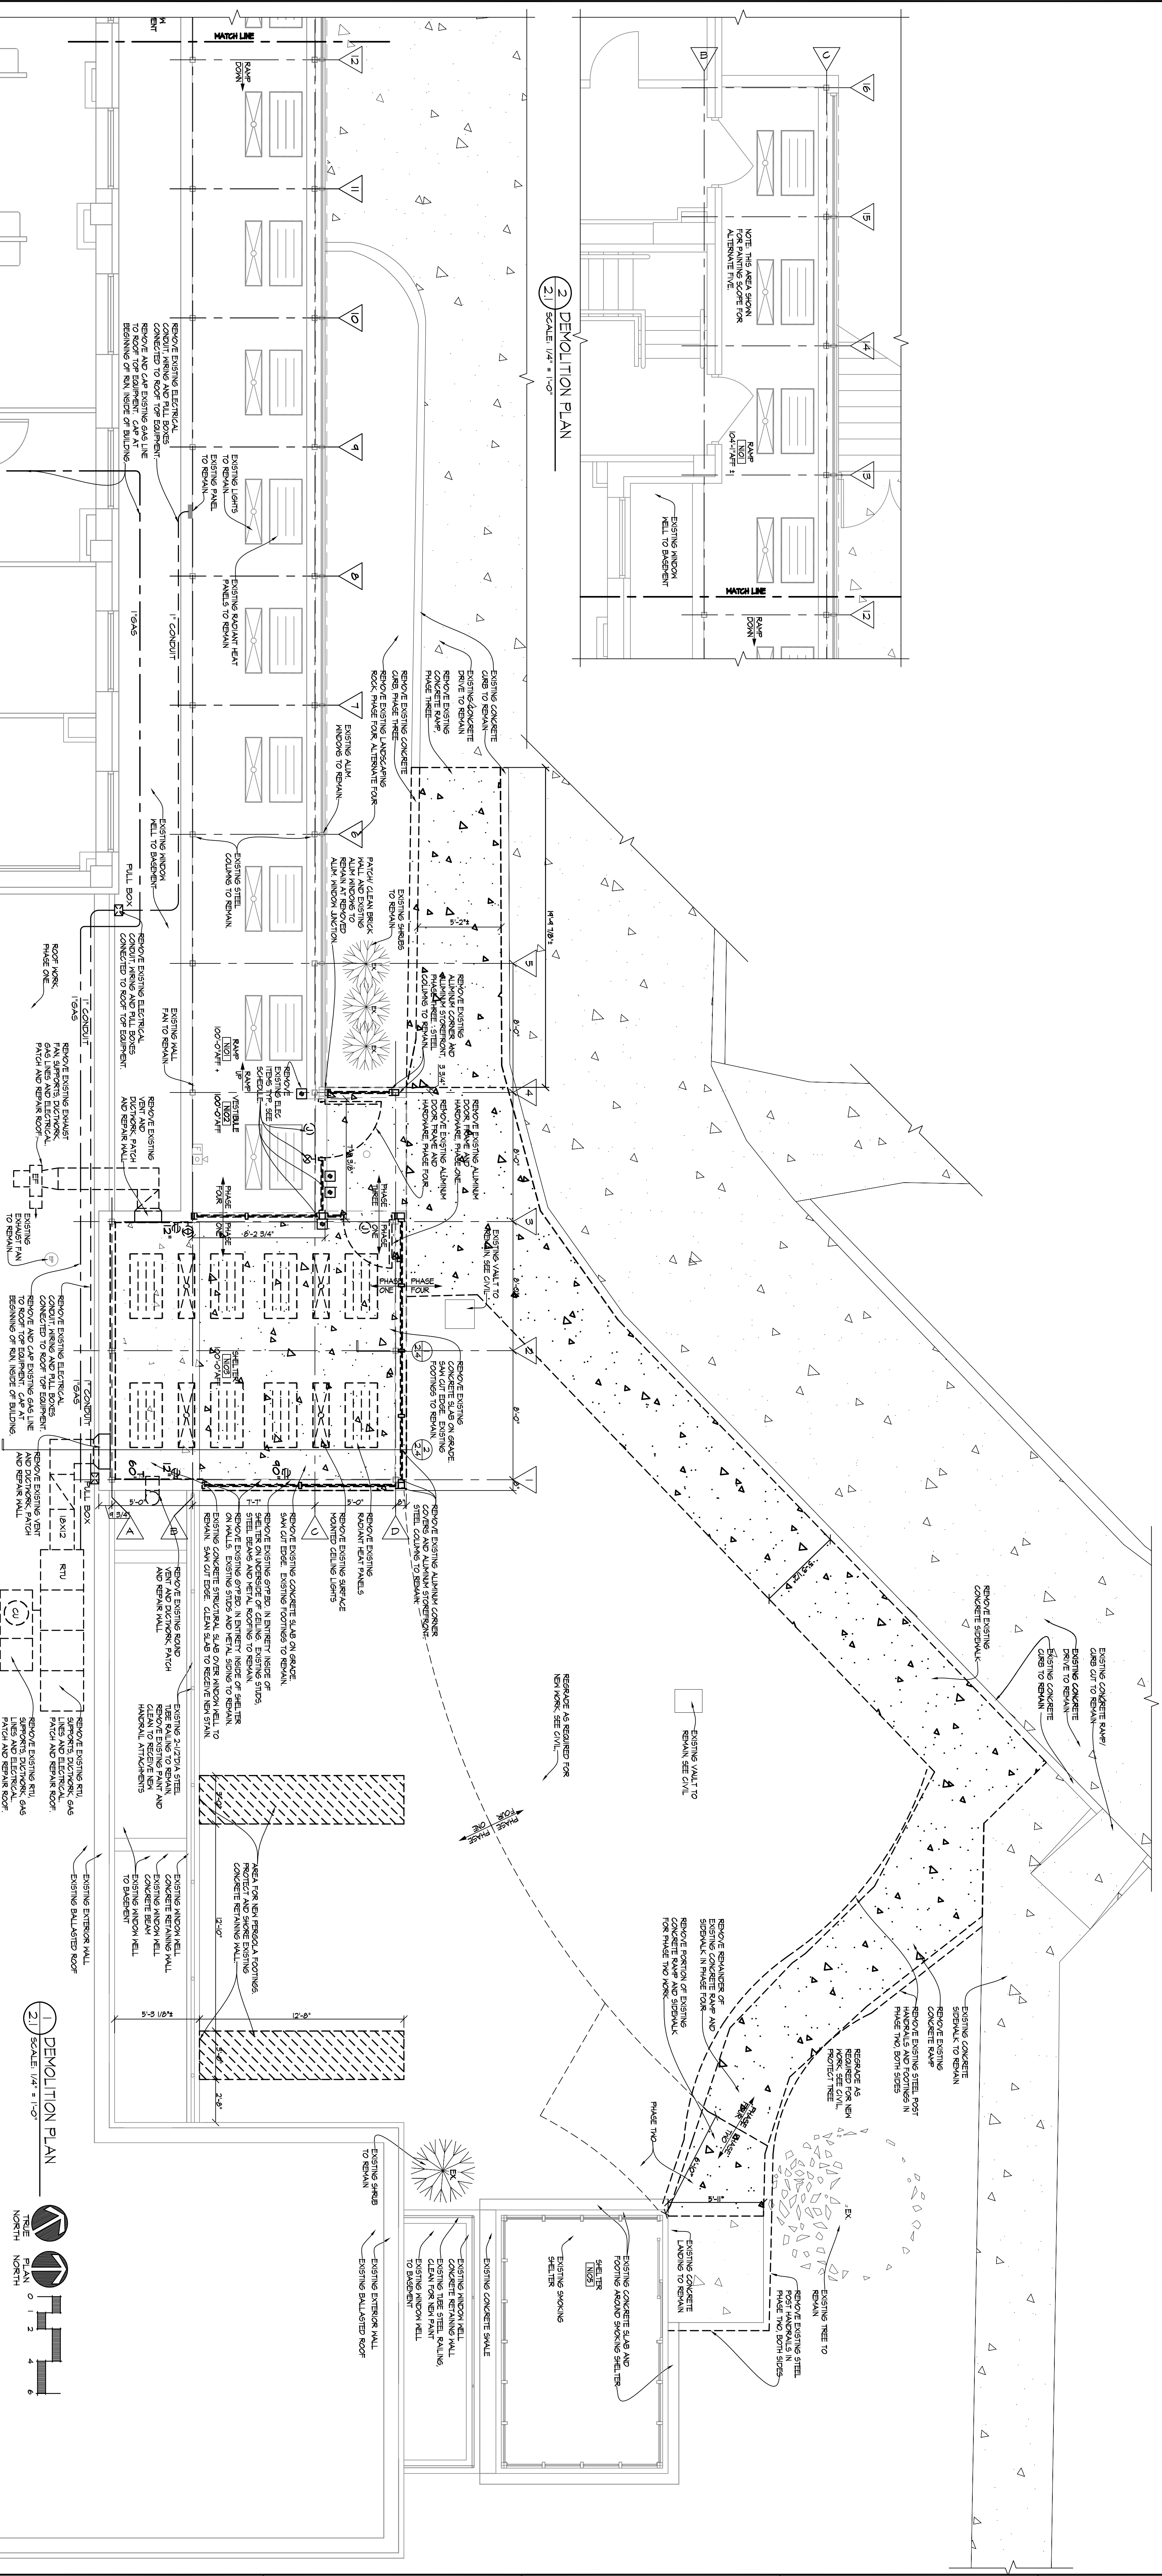[illegible]