


1 EXITS TO REMAIN UNOBSTRUCTED THROUGHOUT CONSTRUCTION.


PHASE 3 CONSTRUCTION LIMITS


SECOND LEVEL PHASING PLAN

SCALE: 1/8"=1'-0"

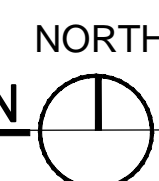

STATE OF COLORADO
GAIL ANNETTE
Gail Annette Ray
00403037
LICENSED ARCHITECT
1/9/2013

 Approved: Chief, Maintenance and Operations	Approved: Utility Management Supervisor	Drawing Title		Project Title		Date	Veterans Administration
	Approved: Chief, Engineer	SECOND LEVEL PHASING PLAN		NUCLEAR MEDICINE RELOCATION		01/04/2013	
	Approved: Safety Manager					Scale: 1/8" = 1'-0"	
	Approved: Environment of Care Manager	Project No. 671-11-712	Contract No. VA257-P-0249	Designed By DS	Checked By MZ	Drawn By DS	
	Approved: Facilities Service Line Manager	Building No. -	AutoCAD File Name 671-11-712 A-102.DWG	Location SAN ANTONIO, TEXAS		Drawing No. A-100	

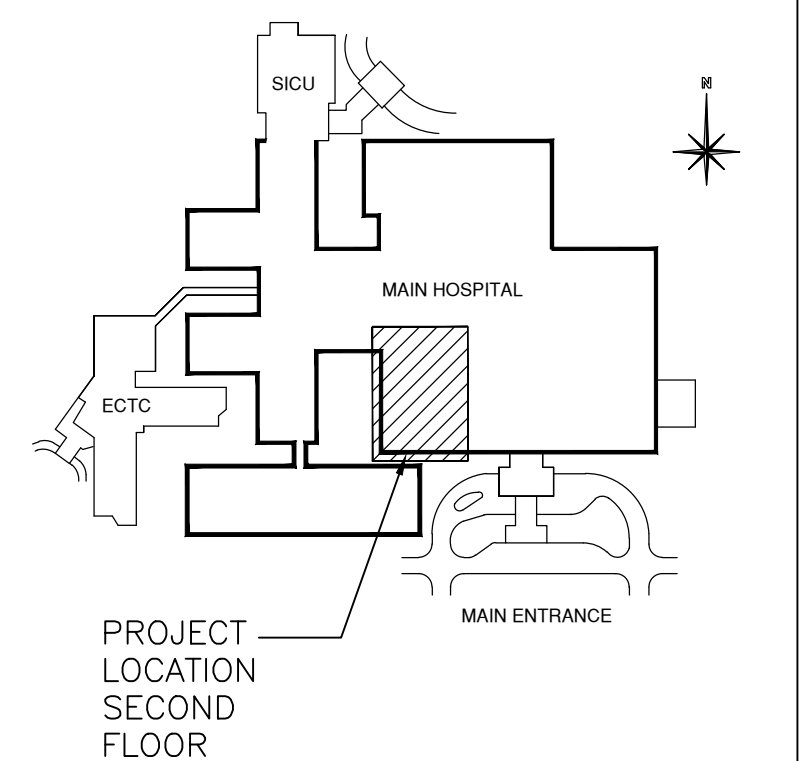

Audie L. Murphy
Memorial Veterans Hospital
7400 Merton Minter
San Antonio, Texas 78229

