



GROUND FLOOR B21  
1/16" = 1'-0"

- BUILDING 21 GROUND FLOOR NOTES:
1. REMOVE ALL VCT AND DISPOSE OFF SITE. INSTALL NEW VCT IN SECTION BETWEEN EXPANSION JOINTS BEFORE MOVING ON TO THE NEXT SECTION.
  2. REMOVE ALL ACT AND GRID AND DISPOSE OFF SITE. REMOVE AND REINSTALL ALL AREAS BETWEEN EXPANSION JOINTS BEFORE MOVING ON TO THE NEXT SECTION.
  3. REMOVE WOODEN HANDRAILS AND STORE FOR REFINISHING AND REINSTALLING.
  4. REMOVE VINYL COVERING FROM EXISTING BUMPER GUARD AND INSTALL NEW AS PER FINISH SCHEDULE ON SHEET.
  5. PAINT ALL CORRIDOR WALLS AS PER FINISH SCHEDULE.

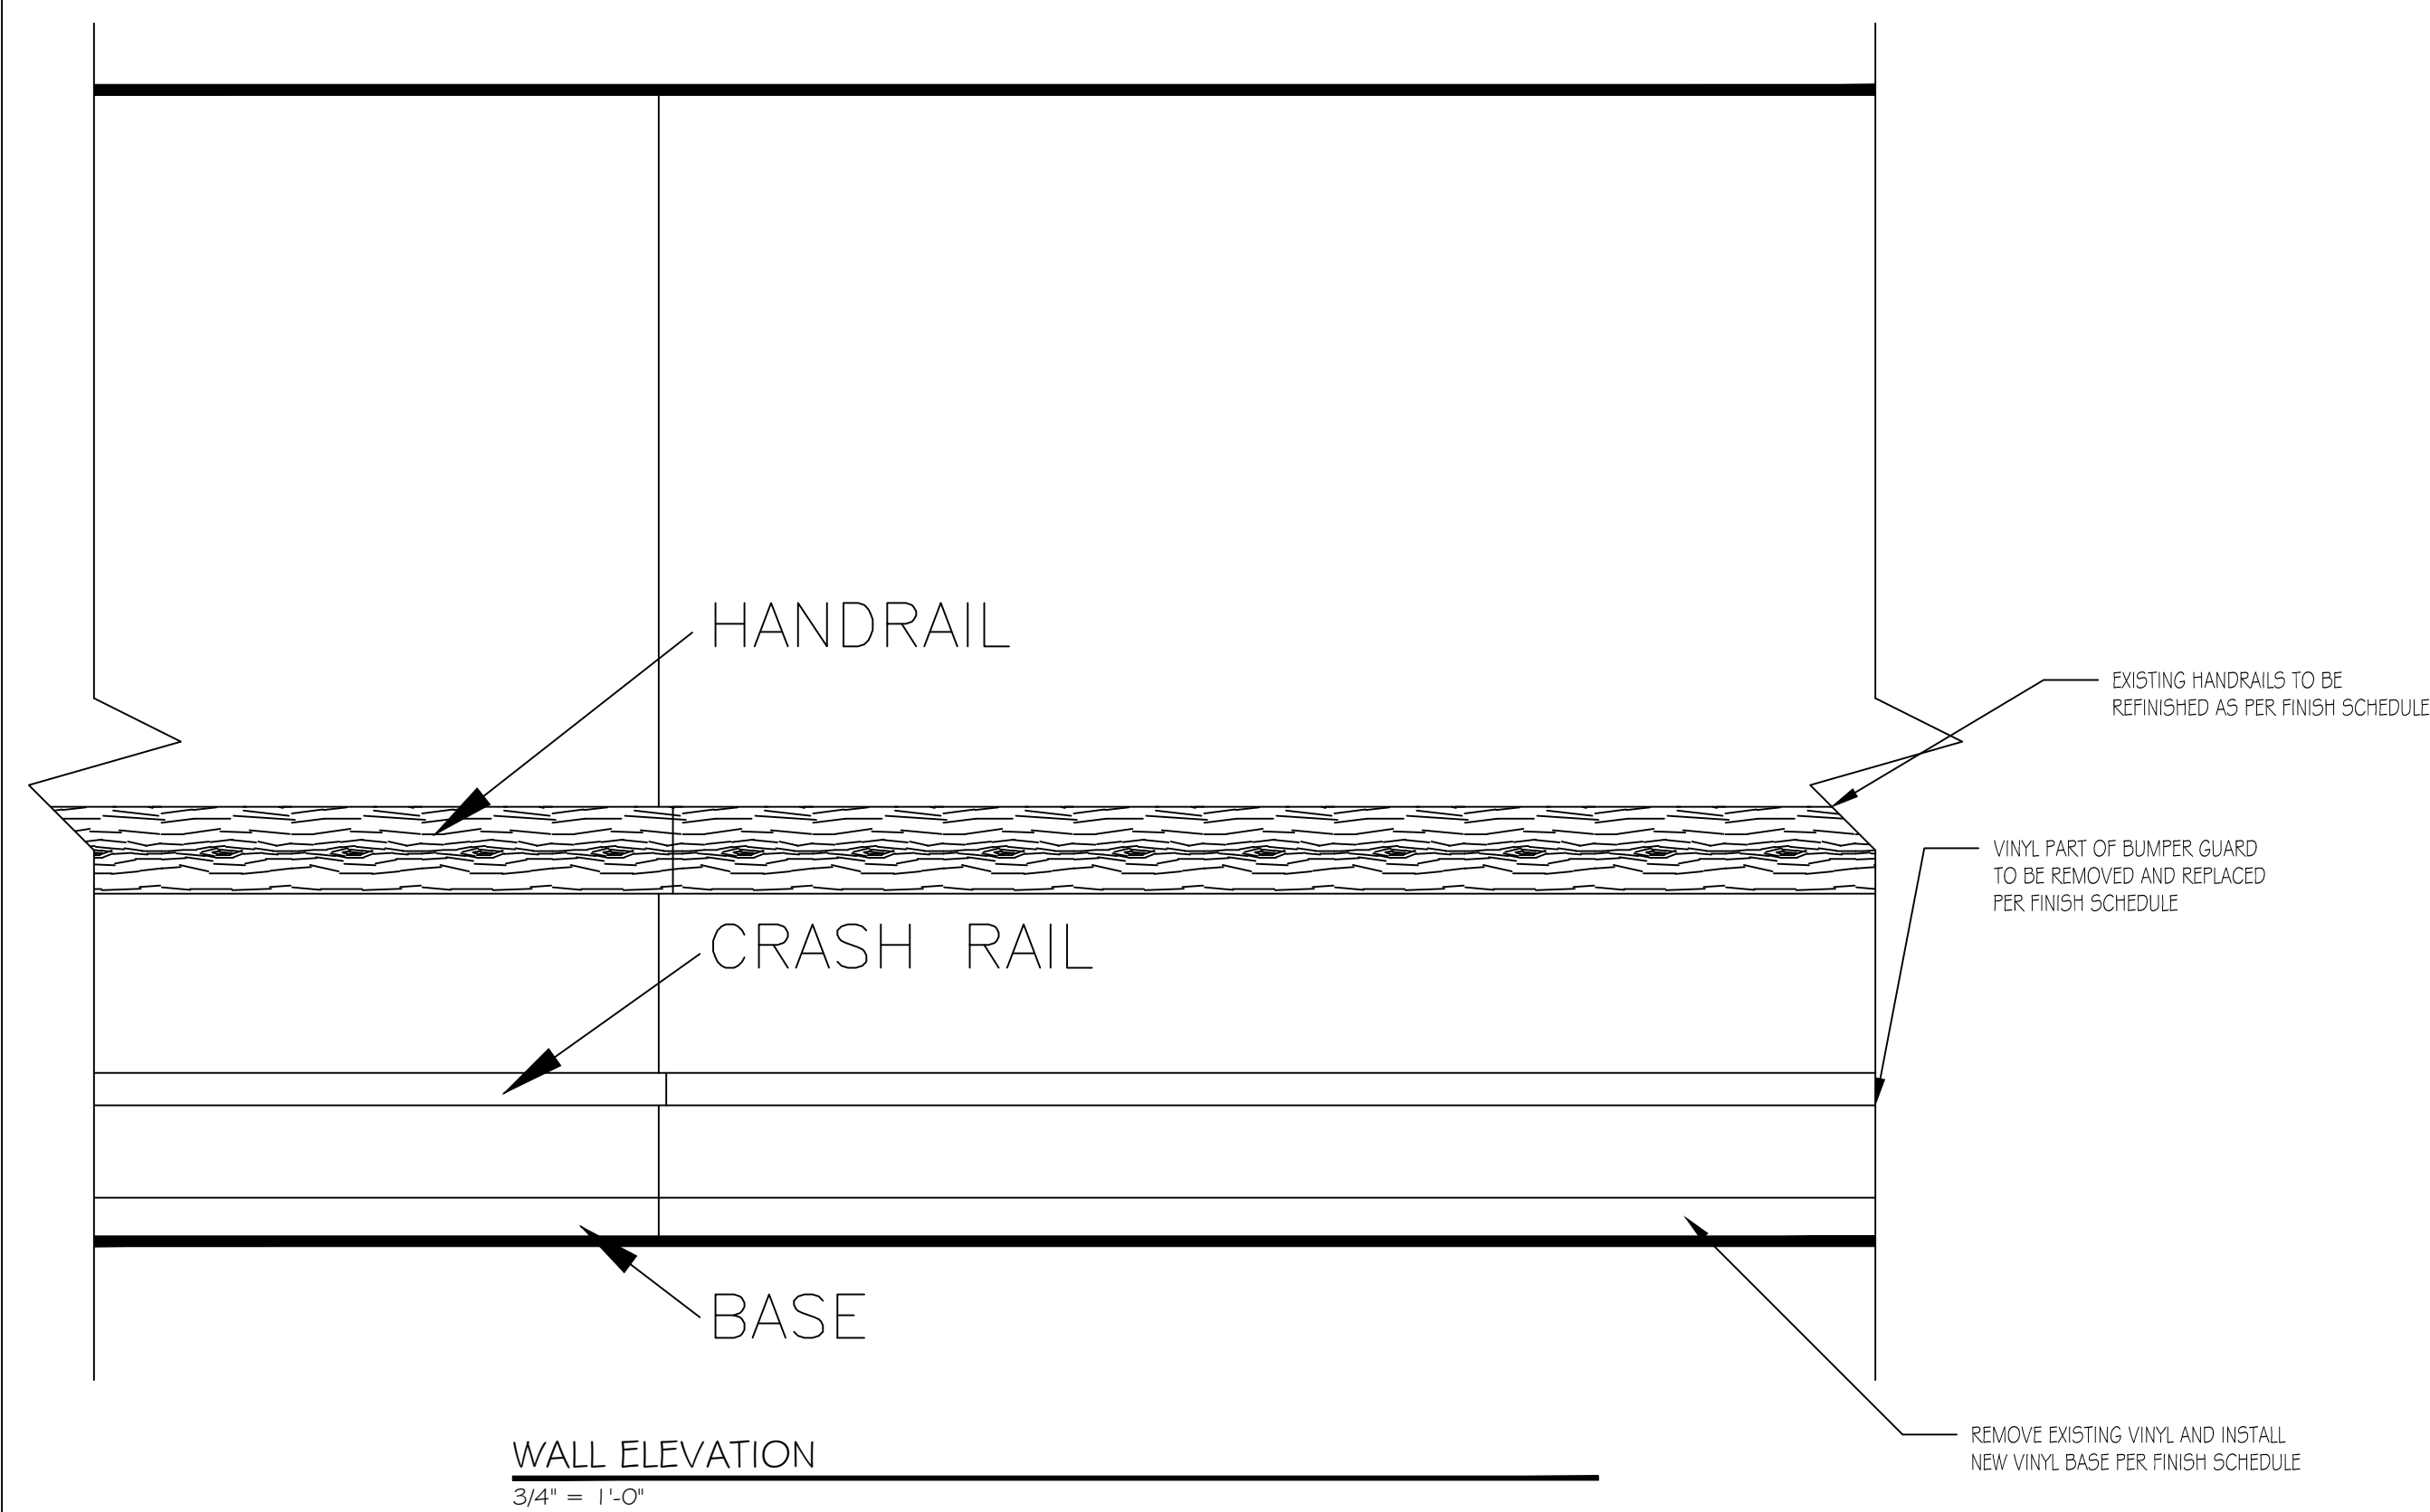

SCOPE OF PROJECT:  
THE SCOPE OF THIS PROJECT IS TO REMOVE AND REPLACE EXISTING NURSES STATIONS ON THREE(3) DIFFERENT WARDS, PAINT THE ENTIRE WARDS AND REFINISH EXISTING HANDRAILS AND REPLACE FLOORING. THE PUBLIC RESTROOMS WILL ALSO BE INCLUDED FOR DEMOLITION OF CERAMIC TILE REPLACEMENT. THIS INCLUDES WALLS AND FLOORS. THE VA WOULD LIKE TO HAVE ONE WARD AT A TIME COMPLETED BEFORE MOVING ON THE NEXT ONE, THERE ARE THREE SECTIONS OF EACH FLOOR BUT THE SECOND FLOOR HAS ONLY TWO TO COMPLETE. ADDITIONAL WORK WILL INCLUDE THE REPLACEMENT OF THE EXPANSION JOINTS AND CONSTRUCTING AND SOFFIT OVER THE AREA OF THE REMOVED NURSING STATIONS. ALSO ELECTRICAL WORK WILL BE INCLUDED AND DATA LINES.

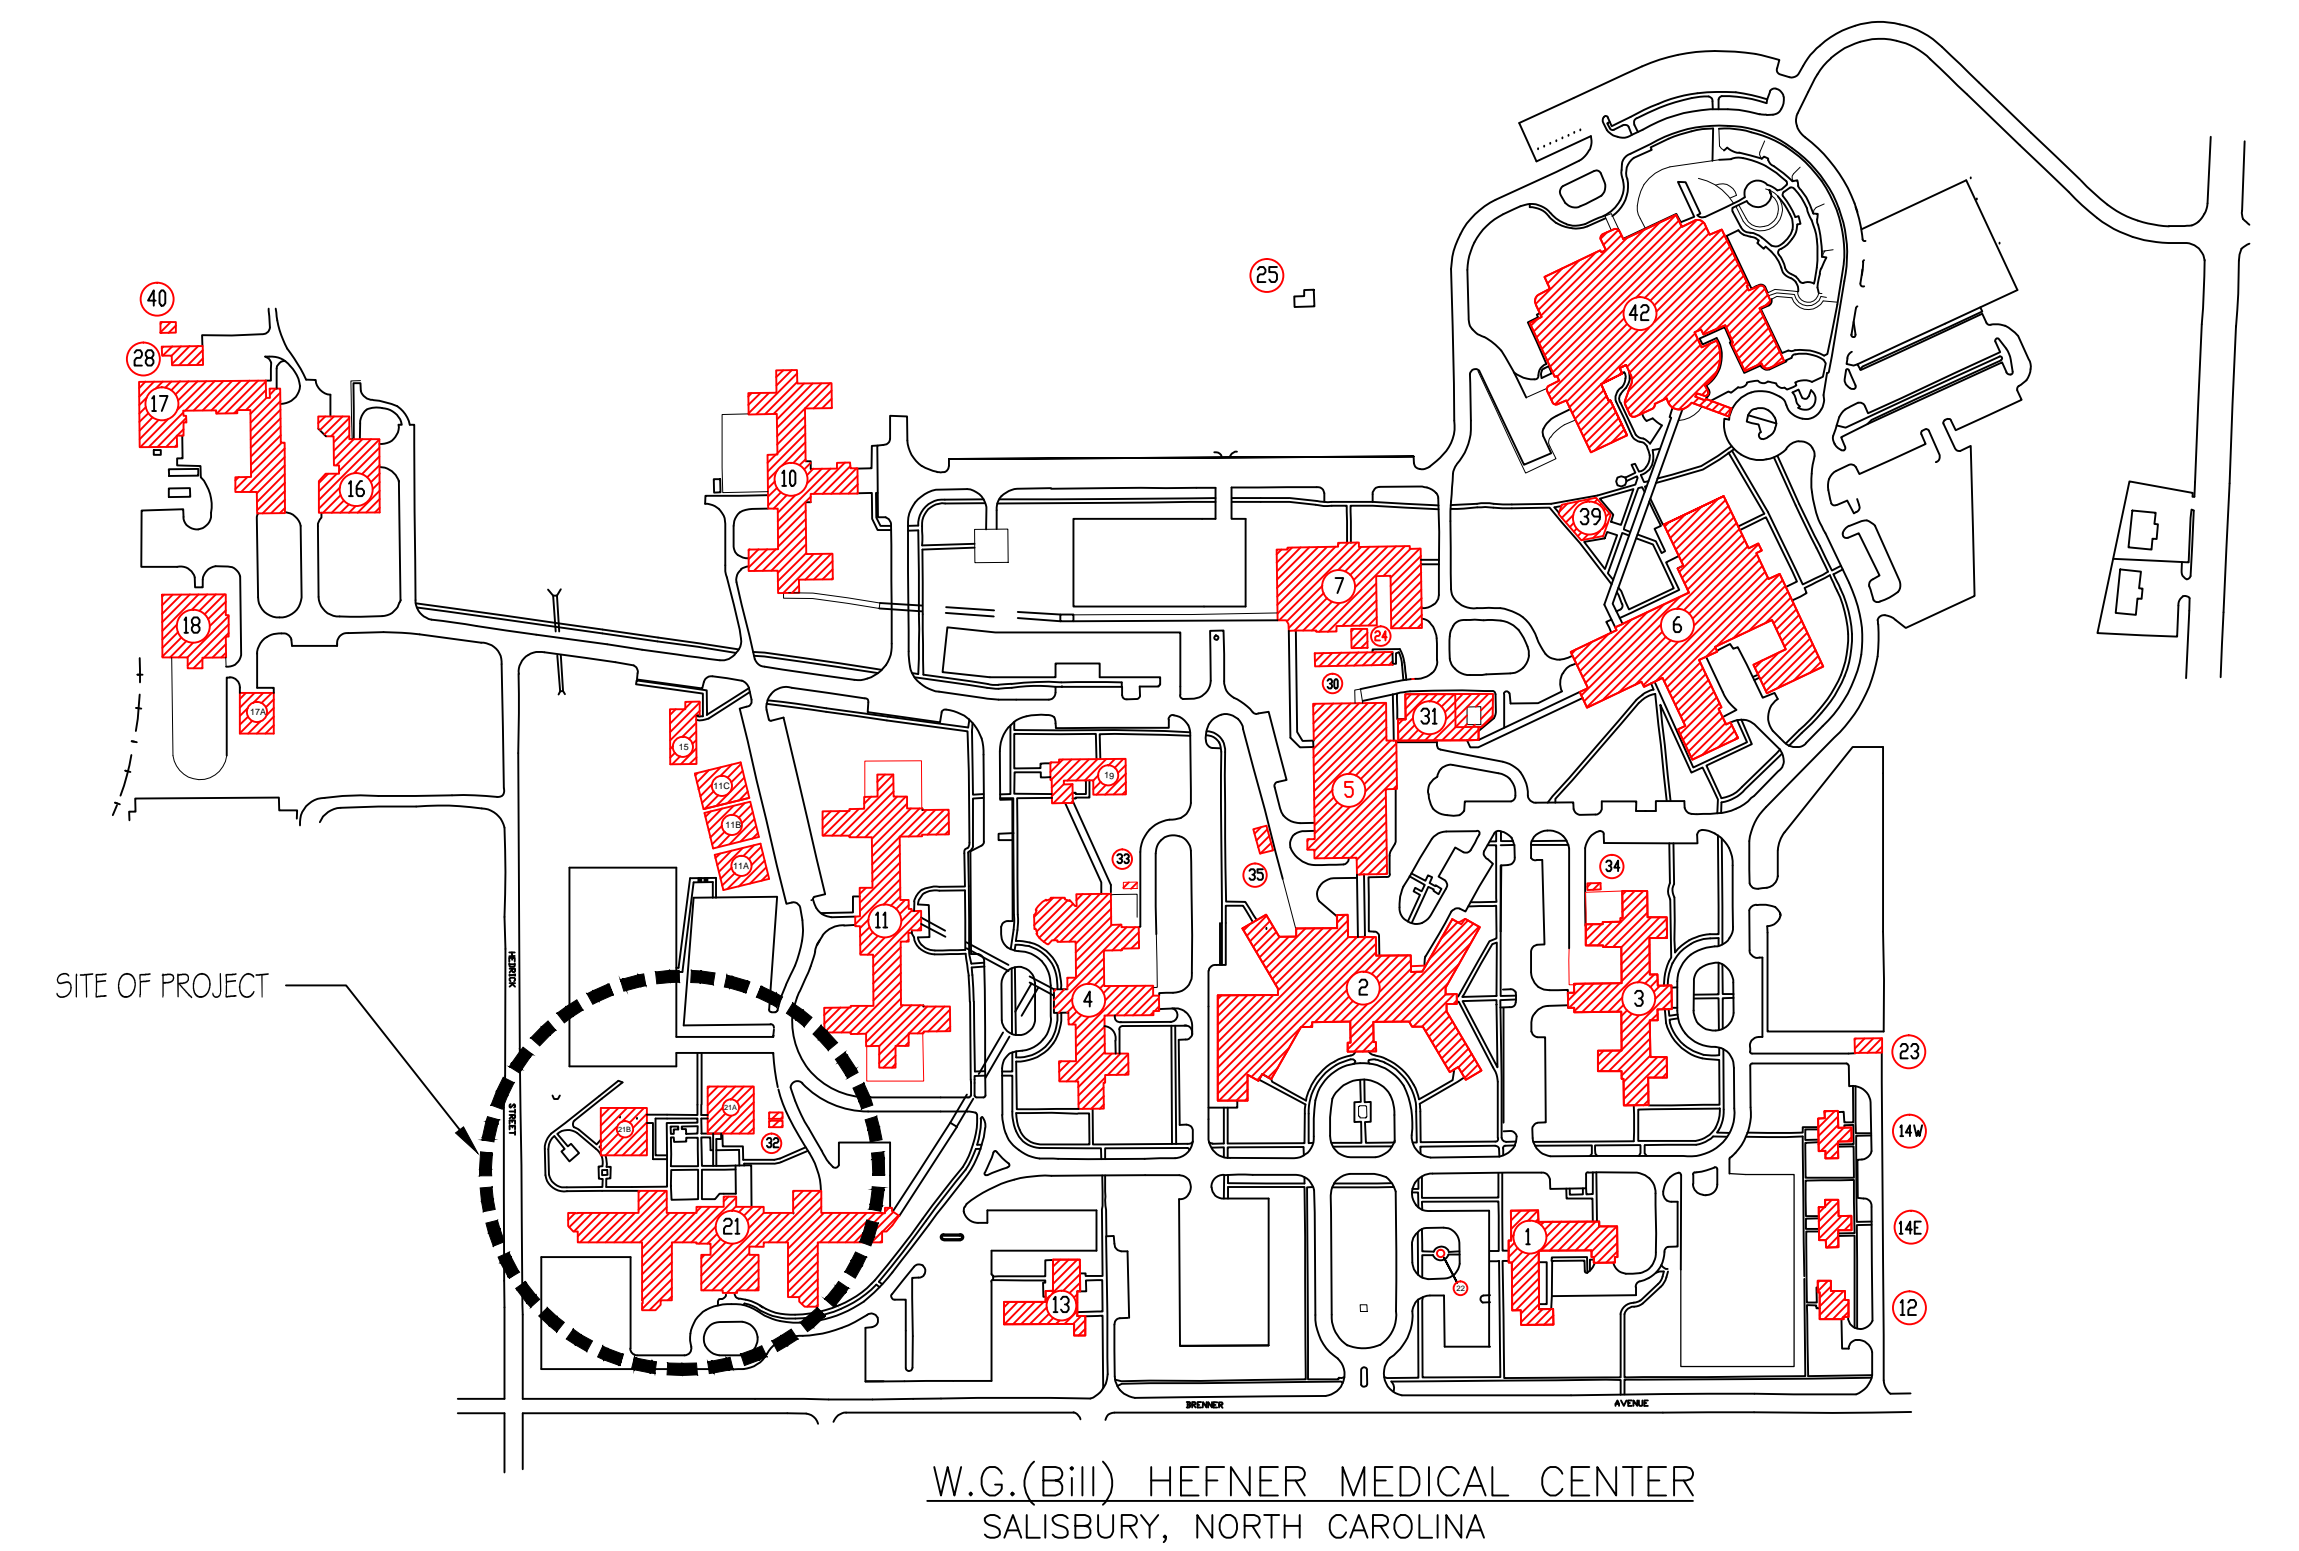

W.G.(Bill) HEFNER MEDICAL CENTER  
SALISBURY, NORTH CAROLINA

Revision	Date


RECOMMEND APPROVAL			
REQUESTER	Date		
CHIEF OF SERVICE	Date	CHIEF OF STAFF	Date
ASSOC. DIR. PATIENT CARE SVC.	Date	ASSOC. DIR. for OPERATIONS	Date
APPROVAL BY:	Date		
MEDICAL CENTER DIRECTOR			

Drawing Title	GROUND FLOOR DEMO PLAN & NOTES
Approved: Safety Manager/M&O Supervisor	
Approved:Chief of Facilities Management Svr.	

Project Title	BUILDING 21 FCA ARCHITECTURAL ISSUES
Building Number	21
Checked	JM
Drawn	GLM
Location	W.G.(Bill) Hefner Medical Center 1601 Brenner Ave. Salisbury NC 28144

Date	11-14-2012
Project No.	659-13-106
DRAWING NO.	1
DWG.	1 OF 6

