



-
- RUN NEW EMT FOR ELECTRICAL DATA LINES WITHIN NEW WALL TYPICAL BOTH NEW WALLS.
- SOLID SOFFIT
- R10'-0"
- 1
- 2
- TYPICAL NURSE STATION RENOVATION PLAN
- 1/4" = 1'-0"


-
- Technical drawing of a wall tile layout. The drawing shows a rectangular wall area with a total height of 6'0". The layout includes a horizontal band of mosaic tiles at the top, followed by a row of bullnose tiles, and then a section of 12"x12" tiles. The bottom section is a cove base. The following table summarizes the components and their dimensions:
- | Component | Dimensions / Material |
|----------------|-------------------------|
| Mosaic | CT1 2"x2" MOSAIC |
| Bullnose | CT2 4"x12" BULLNOSE |
| Tile Section | CT2 12"x12" TILE 4 ROWS |
| Cove Base | CT2 COVE BASE 6"x 12" |
| Overall Height | 6'0" |

CERAMIC TILE DETAIL FOR TOILETS
N.T.S.


NOTES;

-

3'x9' FLOOR DETAIL

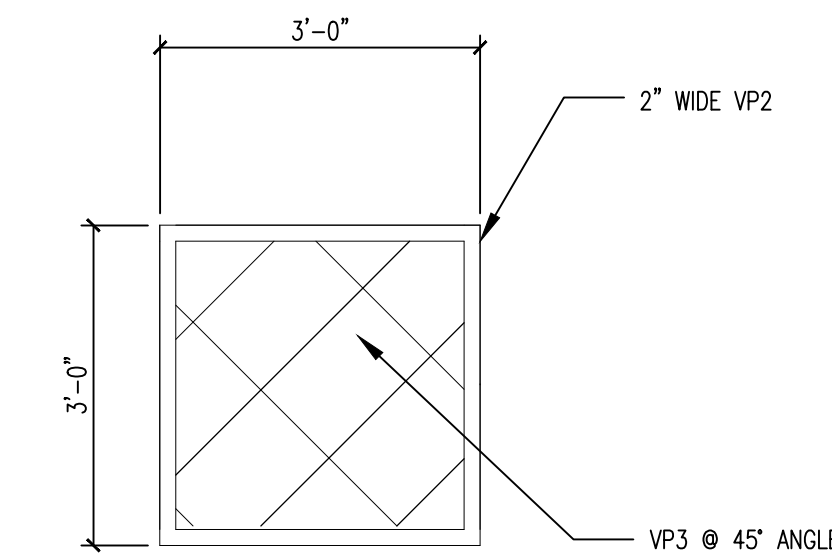


3'x3' FLOOR DETAIL

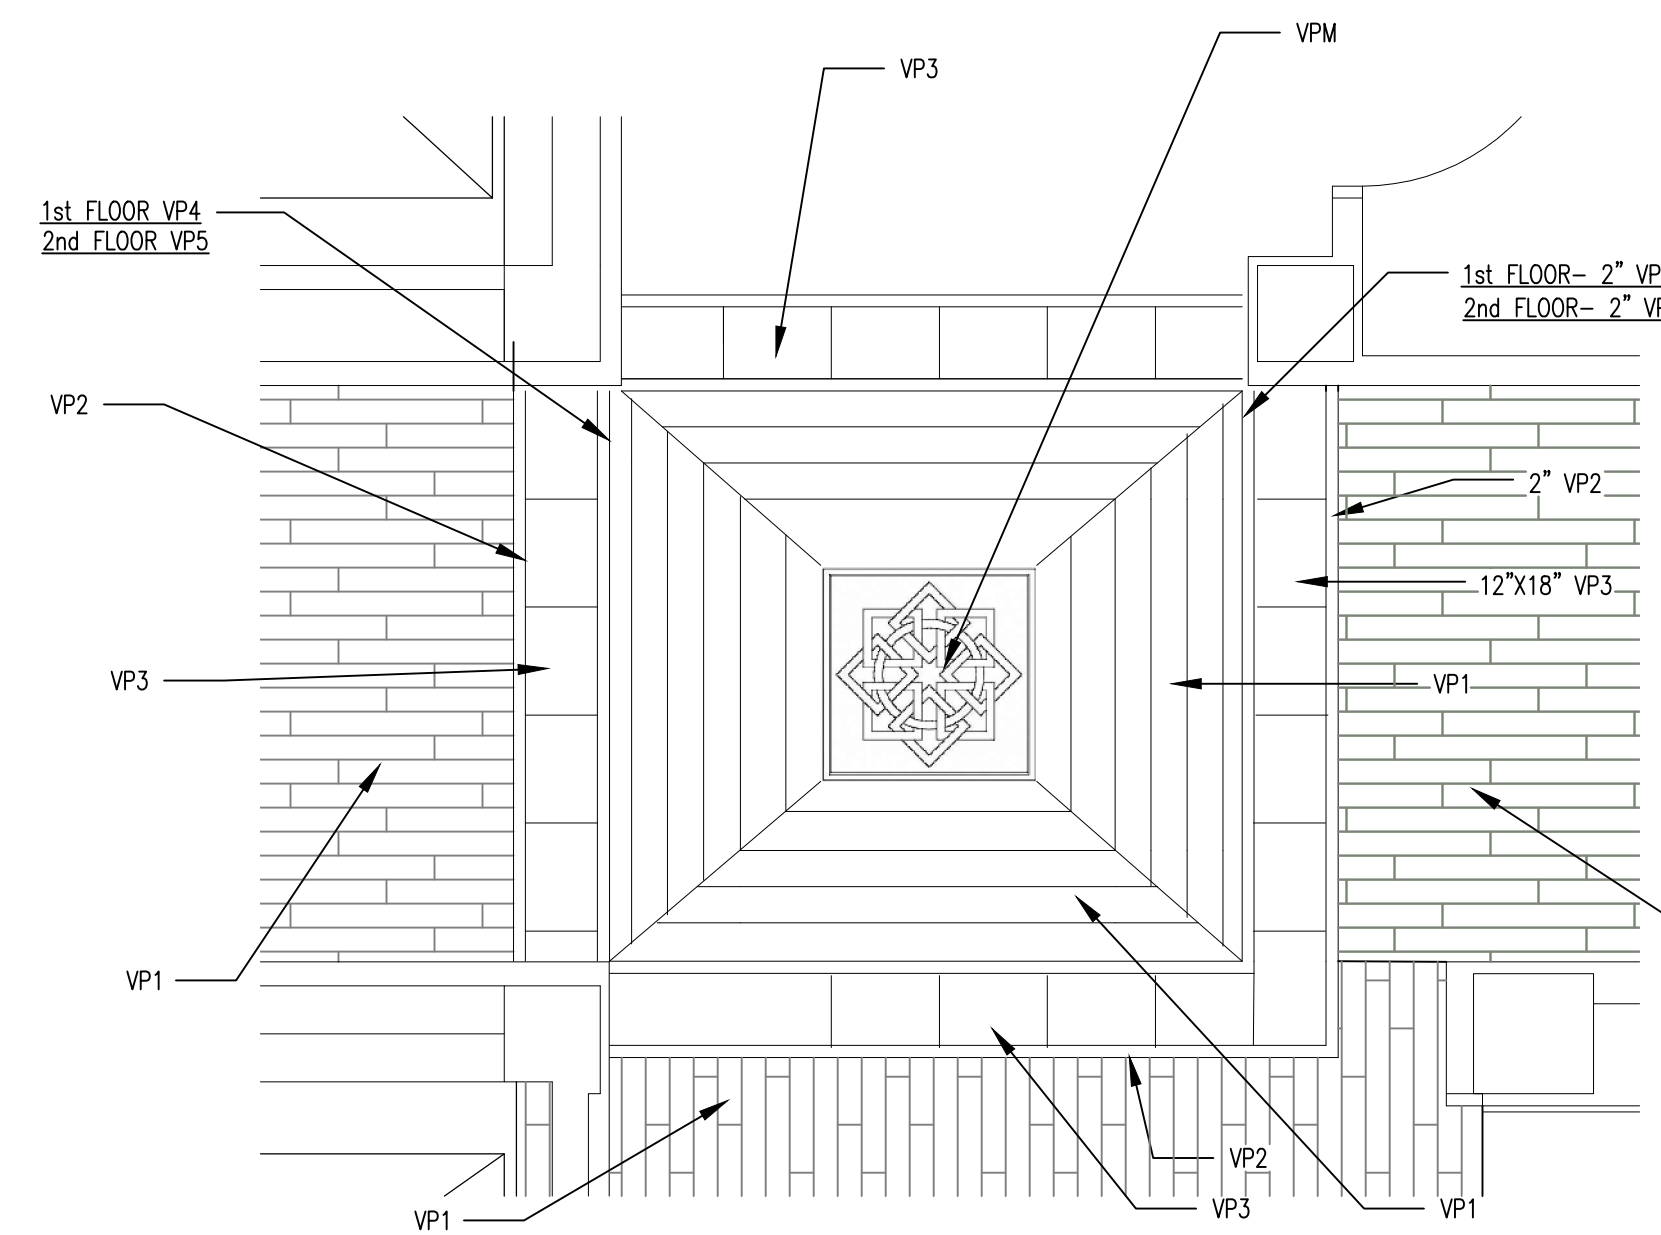

1st & 2nd FLR DETAIL @ ELEVATORS
3/8" = 1'-0"

BUILDING 21 FCA ARCHITECTURAL ISSUES PROJECT LEGEND				
ITEM	CODE	MANUFACTURE	MFR COLOR NAME /#	
PAINT	P1	ICI LOW LUSTER	MACADAMIA WHITE L0758	
	P2	SHERWIN WILLIAMS SATIN	UNUSUAL GRAY SW7059	
	P3	SHERMAN WILLIAMS SATIN	DOWNING EARTH SW7059	
	P4	SHERMAN WILLIAMS SATIN	BUNGLEHOUSE SW2820	
	P5	SHERMAN WILLIAMS SATIN	RYEGRASS SW2845	
	P6	ICI LOW LUSTER	GOLDEN WHEAT L0648	
		SHERMAN WILLIAMS TRIM WATERBONE ENAMEL	POISE TAUPE SW6039	
HANDRAIL	HR			
CRASHRAIL	CR1	INPRO CORP. CHANGE OUT COVER-SAME PROFILE	SAND DUNE 0278 PEBBLETTE FINISH	
RUBBER STAIR TREAD	RST	JOHNSONITE STAIR TREAD	CUTR WETLANDS CUBIS PATTERN	
BASE	B1	JOHNSONITE 6" RUBBER COVE BASE GROUND FLOOR	150 WETLANDS	
	B2	JOHNSONITE 4" RUBBER COVE BASE 1st & 2nd FLRS	150 WETLANDS	
LUXURY VINYL PLANK	VP1	CENTIVA CONTOUR PLANK 6"x36" PLANK SQ EDGE (FIELD)	CP360-C THISTLE TK SURFACE (MED BRWN)	
	VP2	CENTIVA CONTOUR PLANK 6"x36" SQ EDGE	CP360-C BRANCH TK SURFACE (DARK)	
	VP3	CENTIVA EVENT STONE 12" x 18" SQ EDGE	NS720-E ROMAN TRAVERTINE QU SURFACE	
	VP4	CENTIVA CONTOUR STONE 12" x 12" SQ EDGE	CS0616-C COSTA QU SURFACE (BLUE)	
	VP5	CENTIVA CONTOUR 12" x 12" SQ EDGE	CS0614-C CALYPSO QU SURFACE (GREEN)	
	VPM	CENTIVA MEDALLION CUSTOM COLOR USING ABOVE	CFD MD-35 3"x3" GET DESIGN FROM VA	
VCT	VCT1	MANNINGTON ESSENTIALS (1 1/4 TURN)	WHEAT 123 (FIELD COLOR)	
	VCT2	MANNINGTON ESSENTIAL (RUN MONOLITHIC)	BRONZE 246 (ACCENT RUST)	
	VCT3	MANNINGTON ESSENTIAL (RUN MONOLITHIC)	KHAKI BEIGE 183 (ACCENT LIGHT SAGE)	
	VCT4	MANNINGTON ESSENTIAL (RUN MONOLITHIC)	OTTER BROWN 173 (ACCENT LIGHT BROWN)	
	VCT5	MANNINGTON ESSENTIAL (RUN MONOLITHIC)	BROWNSTONE 109 (ACCENT PLUM GRAY)	
CERAMIC TILE	CT1	CROSSVILLE PALAIS PORCELAIN STONE 12"x12"	LUXEMBOURG AV144	
	CT2	CROSSVILLE PALAIS PORCELAIN STONE 12"x12"	LOURVRE AV142	
	CT3	CROSSVILLE PALAIS PORCELAIN STONE 2"x2" MOSAIC	LUXEMBOURG AV144	
SLATE	S	DALTILE NATURAL STONE - ELEVATOR SURROUND WALLS	INDIAN MULTICOLOR 5771 12"x 12"	
CEILING TILE		CERTAINTED FINE FISSURED REVEAL EDGE (BEVELED)	HHF-157-24"x 24" x 5/8"	

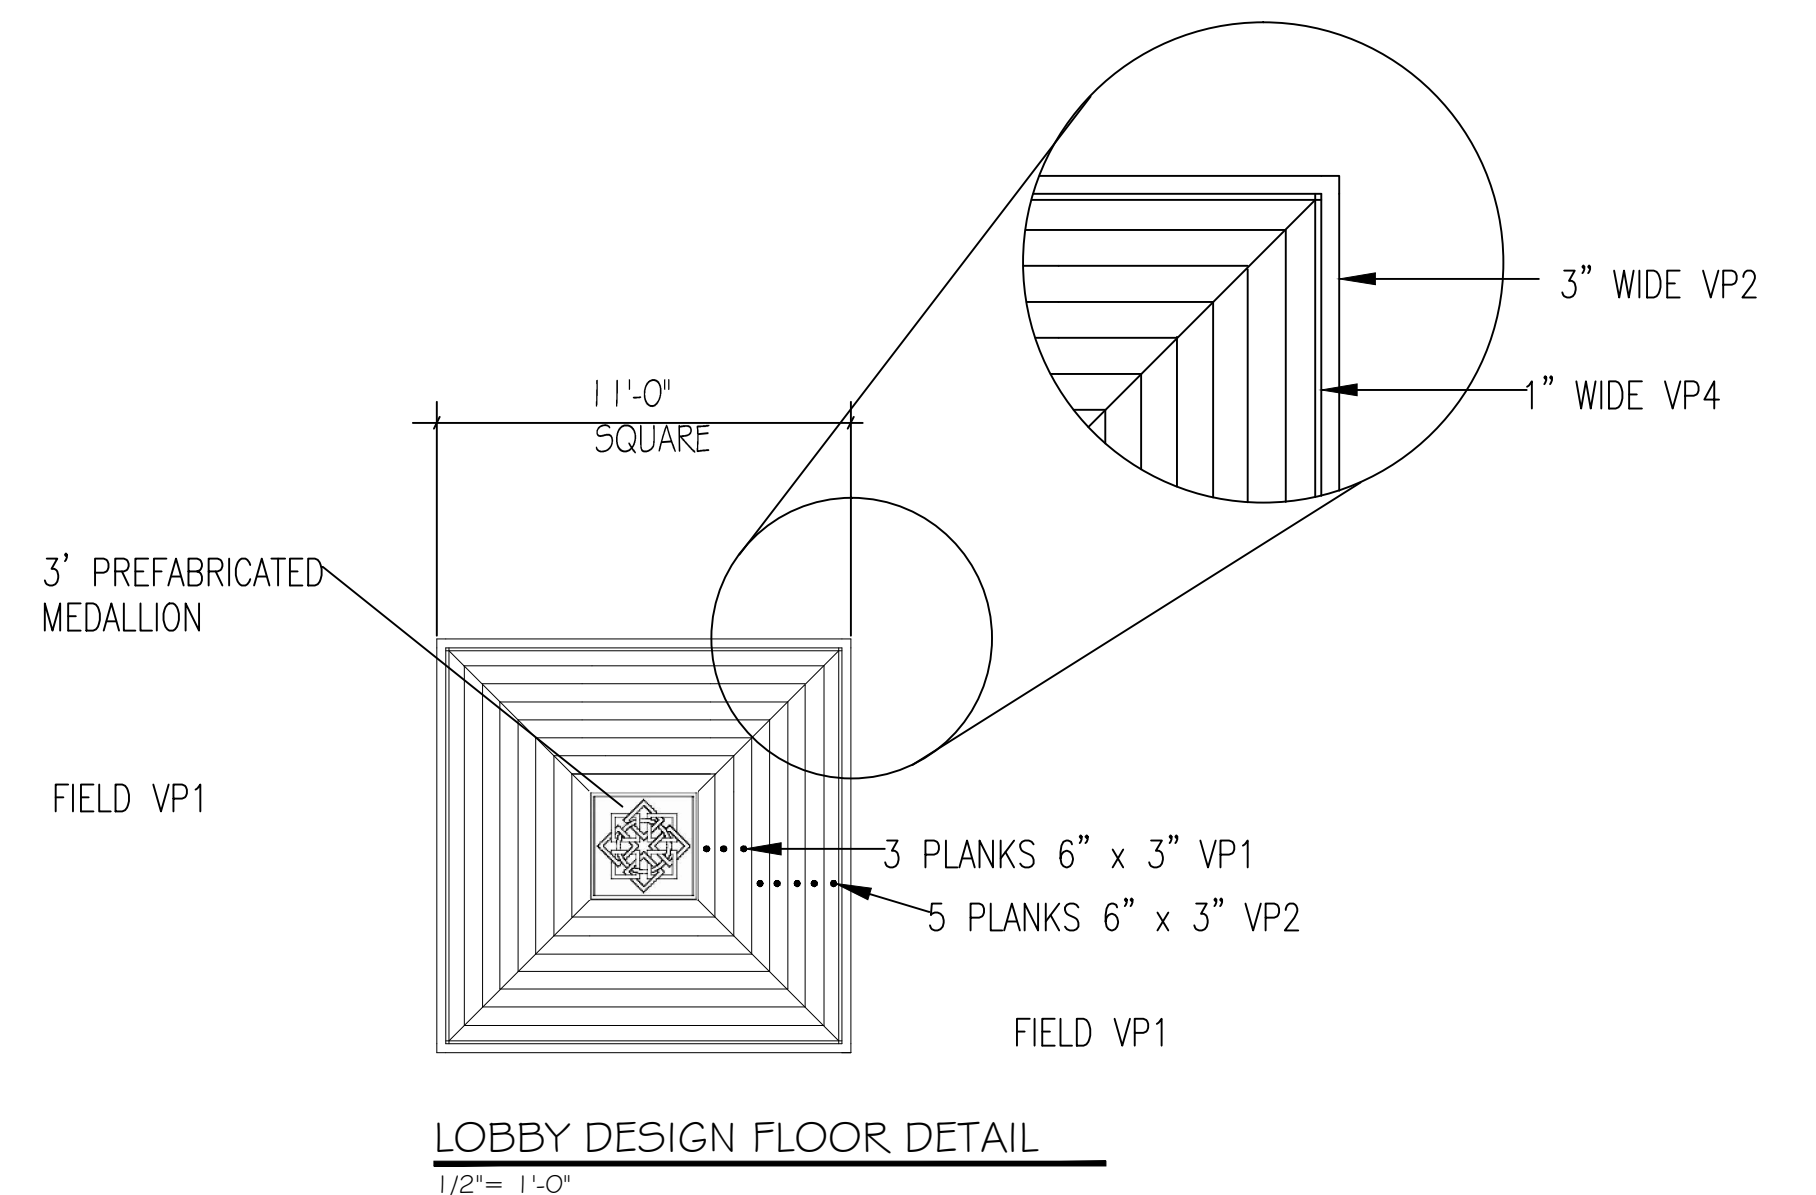

LOBBY DESIGN FLOOR DETAIL
1/2" = 1'-0"

[illegible]