



① SECOND FLOOR SATELLITE SPD ROOM LOCATION PLAN
1/32" = 1'-0"

	ADDENDUM #3	02/18/13
	ADDENDUM #1	02/05/13
REVISIONS		DATE

GENERAL
NOTES:

GENERAL CONTRACTOR AND/OR ALL SUBCONTRACTORS SHALL FIELD VERIFY ALL DIMENSIONS SHOWN ON THESE PLANS AND SHALL BE RESPONSIBLE FOR VARIATIONS BETWEEN PLAN DIMENSIONS AND ACTUAL FIELD DIMENSIONS. WHERE VARIATIONS ARE FOUND TO OCCUR, THE GENERAL CONTRACTOR SHALL BE RESPONSIBLE FOR CORRECTING THE SAME. ANY DELAYING WITH CONSTRUCTION, NO ADJUSTMENT TO THE WORK WILL BE MADE WITHOUT THE PRIOR APPROVAL OF THE PROJECT ENGINEER.


GENERAL CONTRACTOR SHALL BE RESPONSIBLE FOR GENERAL DEMOLITION INCLUDING REMOVAL OF WALLS, PARTITIONS, DOORS & CEILING & FLOORS; ANY AND ALL CUTTING OF CONCRETE FLOORS, WALLS OR STRUCTURE SHALL BE THE GENERAL CONTRACTOR'S RESPONSIBILITY. THE GENERAL CONTRACTOR SHALL BE RESPONSIBLE FOR THE PROTECTION OF ALL EXISTING UTILITIES. THE RESPONSIBILITY OF THE SUBCONTRACTOR BY TRADE; FIRESTOPPING OF THESE OPENINGS SHALL BE DONE BY THE RESPECTIVE TRADE. THE GENERAL CONTRACTOR SHALL BE RESPONSIBLE FOR THE PROTECTION OF ALL EXISTING UTILITIES. THE GENERAL CONTRACTOR, PATCHING AND REPAIR OF CONCRETE WALLS, FLOOR, OR STRUCTURE SHALL BE THE RESPONSIBILITY OF THE GENERAL CONTRACTOR; THIS WILL BE ACCOMPLISHED UPON COMPLETION OF THE INSTALLATION OF ANY AND ALL UTILITIES INSTALLED BY THE SUBCONTRACTOR.

DUNHAM 


Dunham Associates, Inc.
50 South Sixth Street / Suite 1100
Minneapolis, Minnesota 55402-1540

PHONE 612.465.7550 FAX 612.465.7551
WEB dunhameng.com

mechanical + electrical consulting engineering

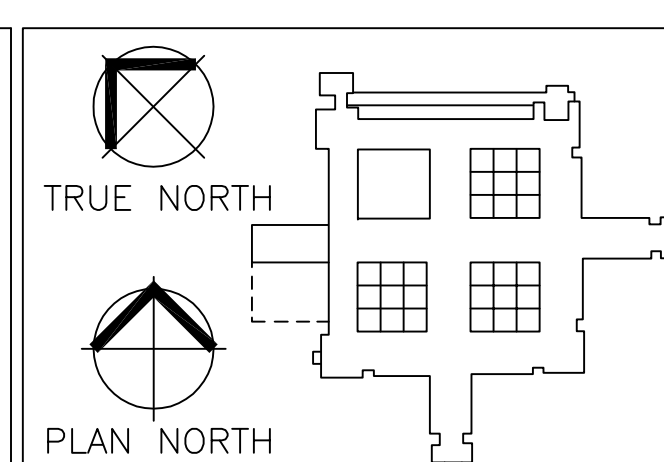

I hereby certify that this plan, specification, or report was prepared by me or under my direct supervision and that I am a duly licensed Engineer under the laws of the State of Minnesota.



DARIN MAY
Date 08/13/2012 Reg. No. 42401

Drawing Scale
AS NOTED

Plot Scale
12" = 1'-0"


Drawing Title	SECOND FLOOR SATELLITE SPD ROOM LOCATION PLAN
	Approved: Cynthia Doolittle, Chief, Projects Section
	Approved: Steven Challeen, Director, Engineering

Project Title	VA SPD HVAC IMPROVEMENTS		
Location	V.A. MEDICAL CENTER ONE VETERANS DRIVE MINNEAPOLIS, MN 55417		
Date	08/31/2012	Checked CM	Drawn AU

Project No.	618-12-127
Building Number	70
DRAWING NO.	1260-M10

100% CD ISSUE
FULLY SPRINKLERED

Office of
Facilities
Management

 Department of
Veterans Affairs