


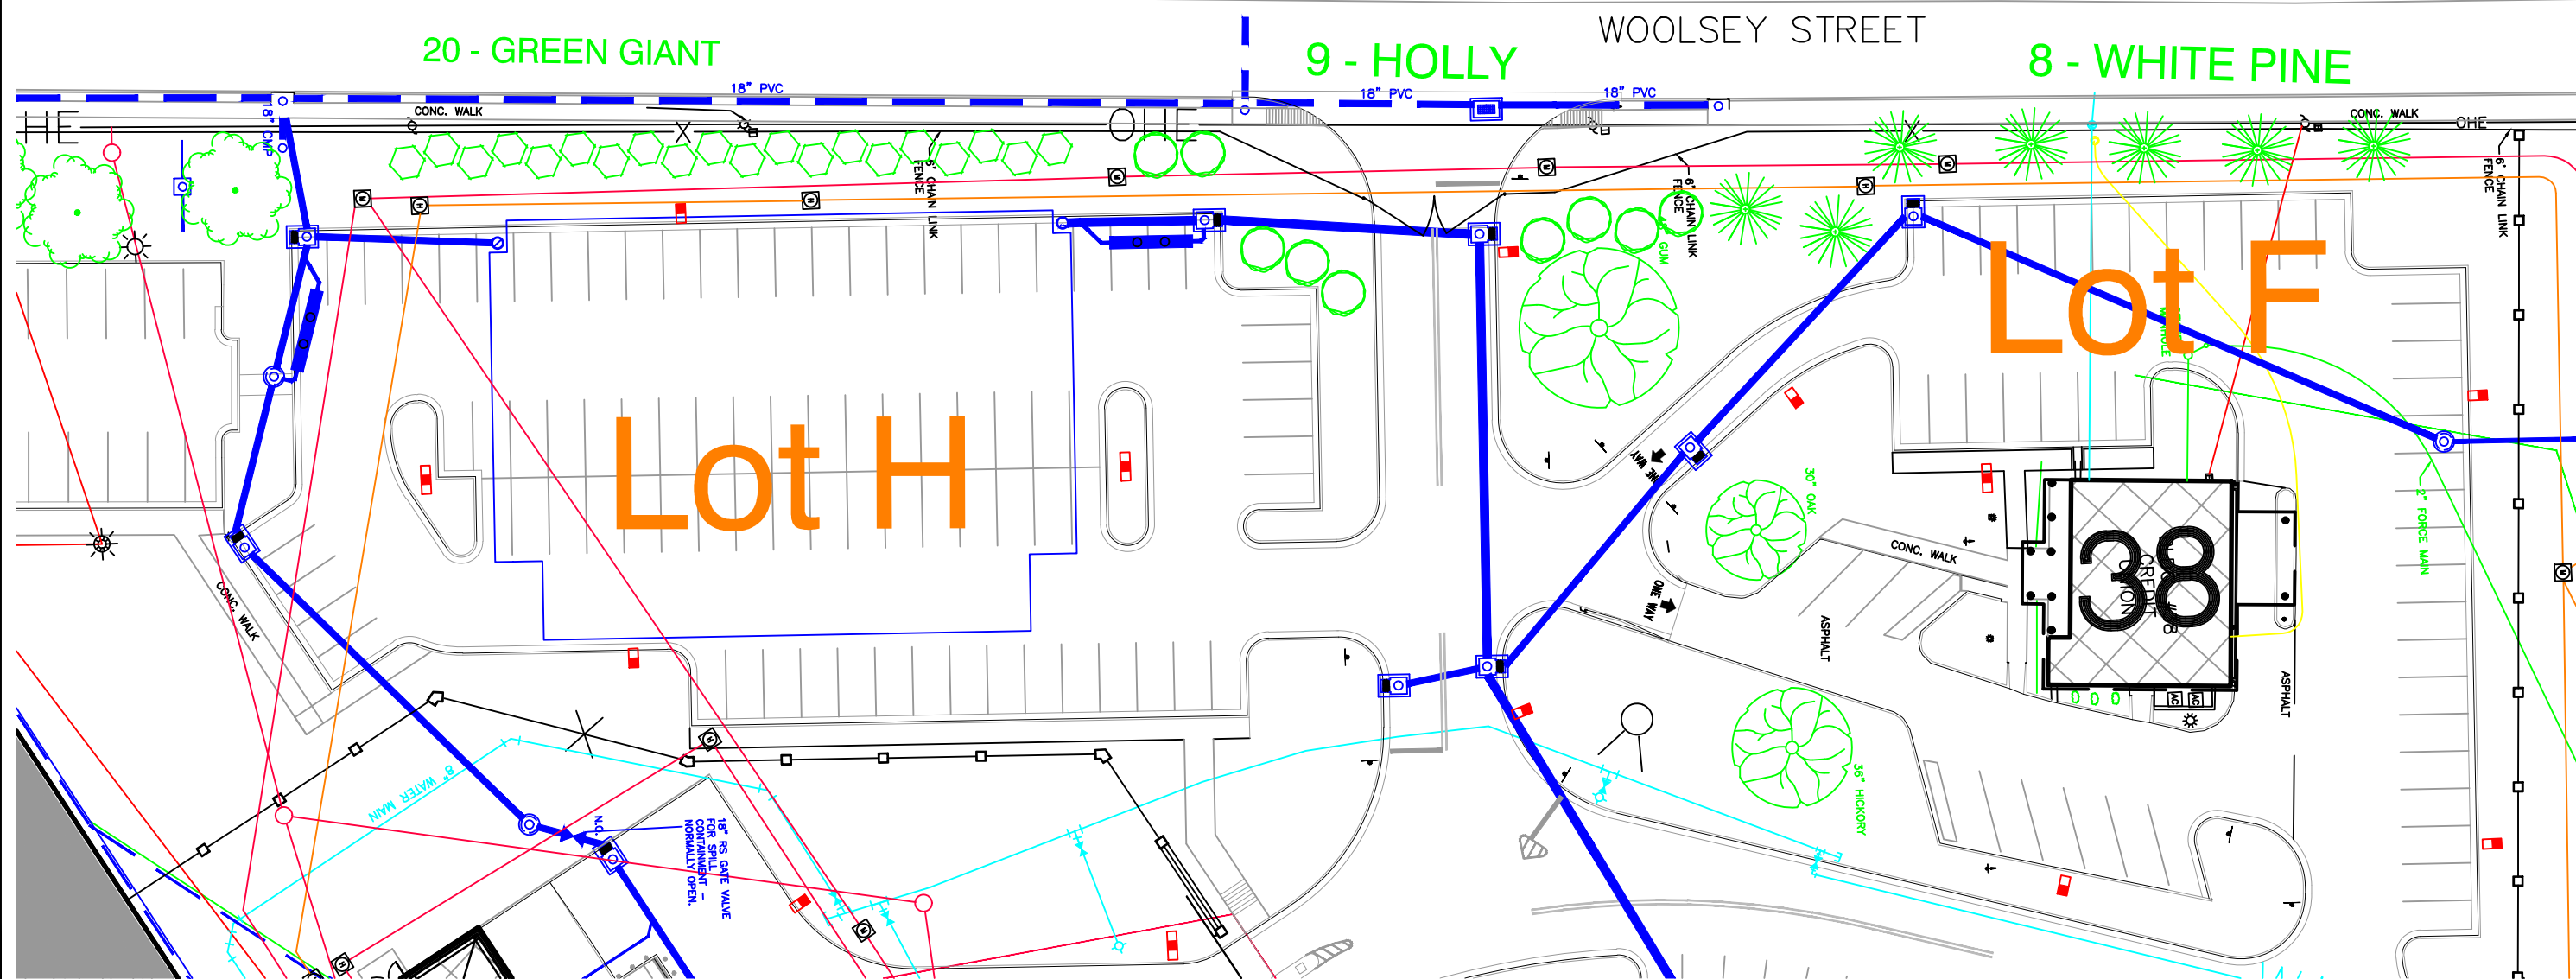

V.A. Hill Neighborhood Association properties



<div>Notes and/or Revisions:</div> <div>CUSTOM VA FORM 08-6231B, MAY 2012</div>	Approved: VHSO Associate Director	Project Title Tree Planting North Woolsey Avenue	Drawing Title LANDSCAPE PLAN	Project Number 564-13-106D	<div>Engineering Service</div> <div>VETERANS HEALTH CARE SYSTEM OF THE OZARKS</div>
	Approved: Engineering Service Chief	One inch or not to scale! 	Location Fayetteville, Arkansas	Building Number 564	
		Scale: 1" = 40'	Checked DDH	Drawing Number LP104	
			Date 9/8/12	Sheet 1 of 1	