



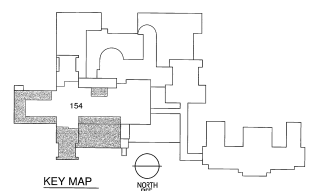
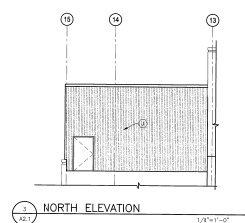
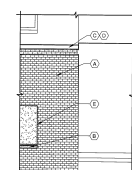


PLAN DETAIL: CONDUIT CHASE



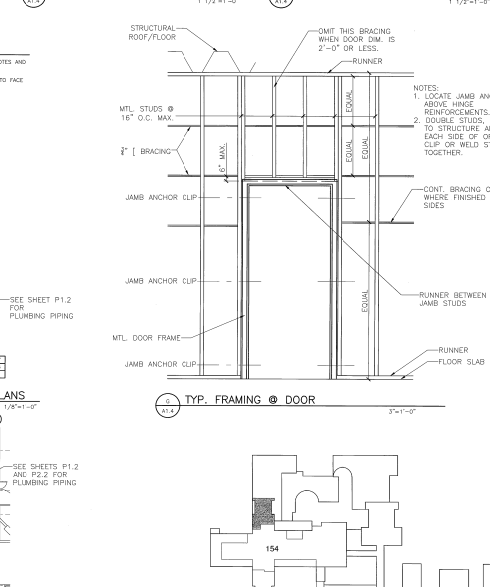


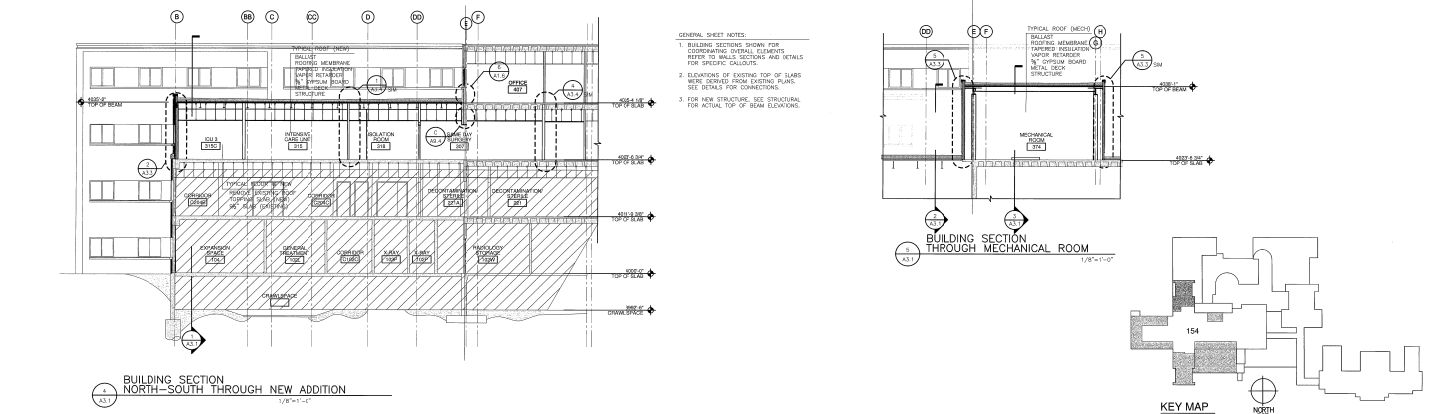
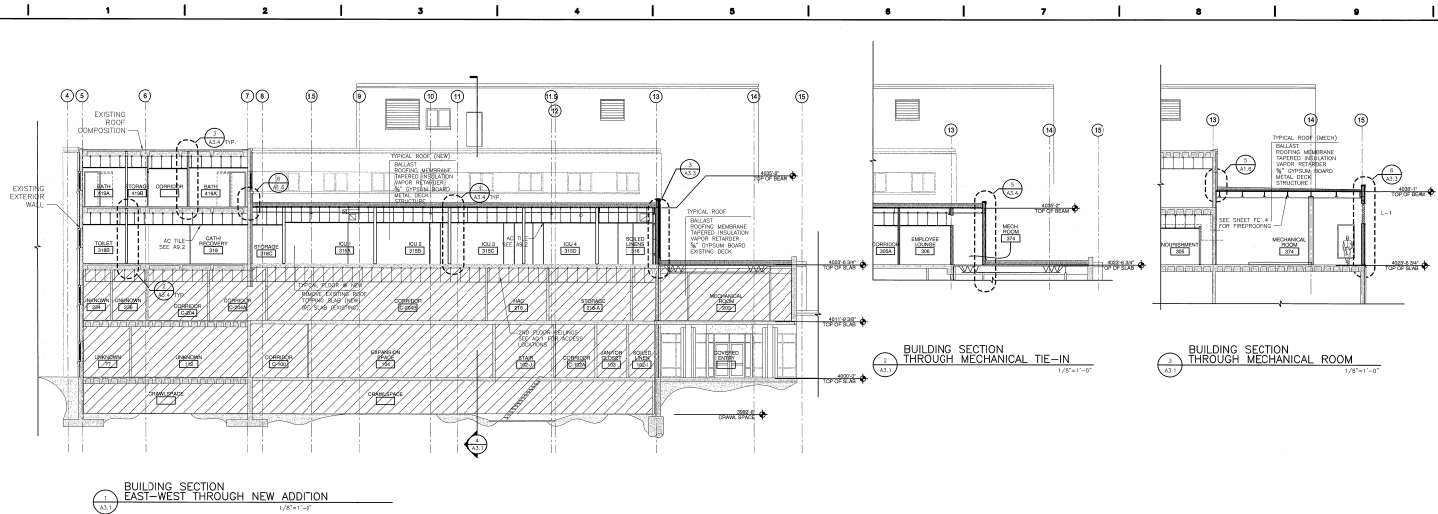
29 SECOND FLOOR PARTIAL F

CONSULTANTS:				ARCHITECT/ENGINEERS:		Project Title THIRD AND FOURTH FLOOR PLANS - AREA B		Project Title CORRECT PATIENT PRIVACY DEFICIENCIES VA MONTANA HEALTHCARE SYSTEM		Project Number 436-10	
						Approved Chief Consultant 		Location FORT HARRISON, MONTANA		Drawing Number 154-A14	
				CTA ARCHITECTS ENGINEERS 13 N 23RD STREET 316 N LAST BOX 1439 (59103) BILLINGS, MT 59601 PHONE (406) 248-7455 PHONE (406) 495-9400				Date 5/20/2018		Checked MR	
				CTA Project Number : PHYACPPD				Print Plt		154-A14 Day 16 of 100	




KEY MAP

		CONSULTANTS:				ARCHITECT/ENGINEERS:		Project Title		Project Title		Project Number			
								EXTERIOR BUILDING ELEVATIONS		CORRECT PATIENT PRIVACY DEFICIENCIES VA MONTANA HEALTHCARE SYSTEM		436-10			
						CTA ARCHITECTS ENGINEERS 13 N 23RD STREET 316 N LAST BOX 1459 (59103) CHANCE GULCH BILLINGS, MT 59101 HELENA, MT 59601 PHONE (406) 240-7455 PHONE (406) 495-9400 CTA Project Number: FHVACPPD		Approved Chief Construction Engineer 		Location FORT HARRISON, MONTANA		Drawing Number 154		Drawing Number 154-A-2.1	
Date 02/28/2012 CDR										Date 02/28/2012 Checked MFI Drawn OO					



CONSULTANTS:		ARCHITECT/ENGINEERS:		Project Title:		Project Number:	
		CTA ARCHITECTS ENGINEERS		BUILDING SECTIONS		CORRECT PATIENT PRIVACY DEFICIENCIES VA MONTANA HEALTHCARE SYSTEM	
		13 N 23RD STREET BOX 1439 (59103) BILLINGS, MT 59101 PHONE (406) 245-7455		316 N LAST CHANCE GULCH HELENA, MT 59601 PHONE (406) 496-9400		154	
		CTA Project Number: FHVACPPD		Approved Chief Construction Engineer		Drawing Number: 154-A3.1	
						Date: 02/20/08	
						Checked: [Signature]	
						Date: 02/20/08	

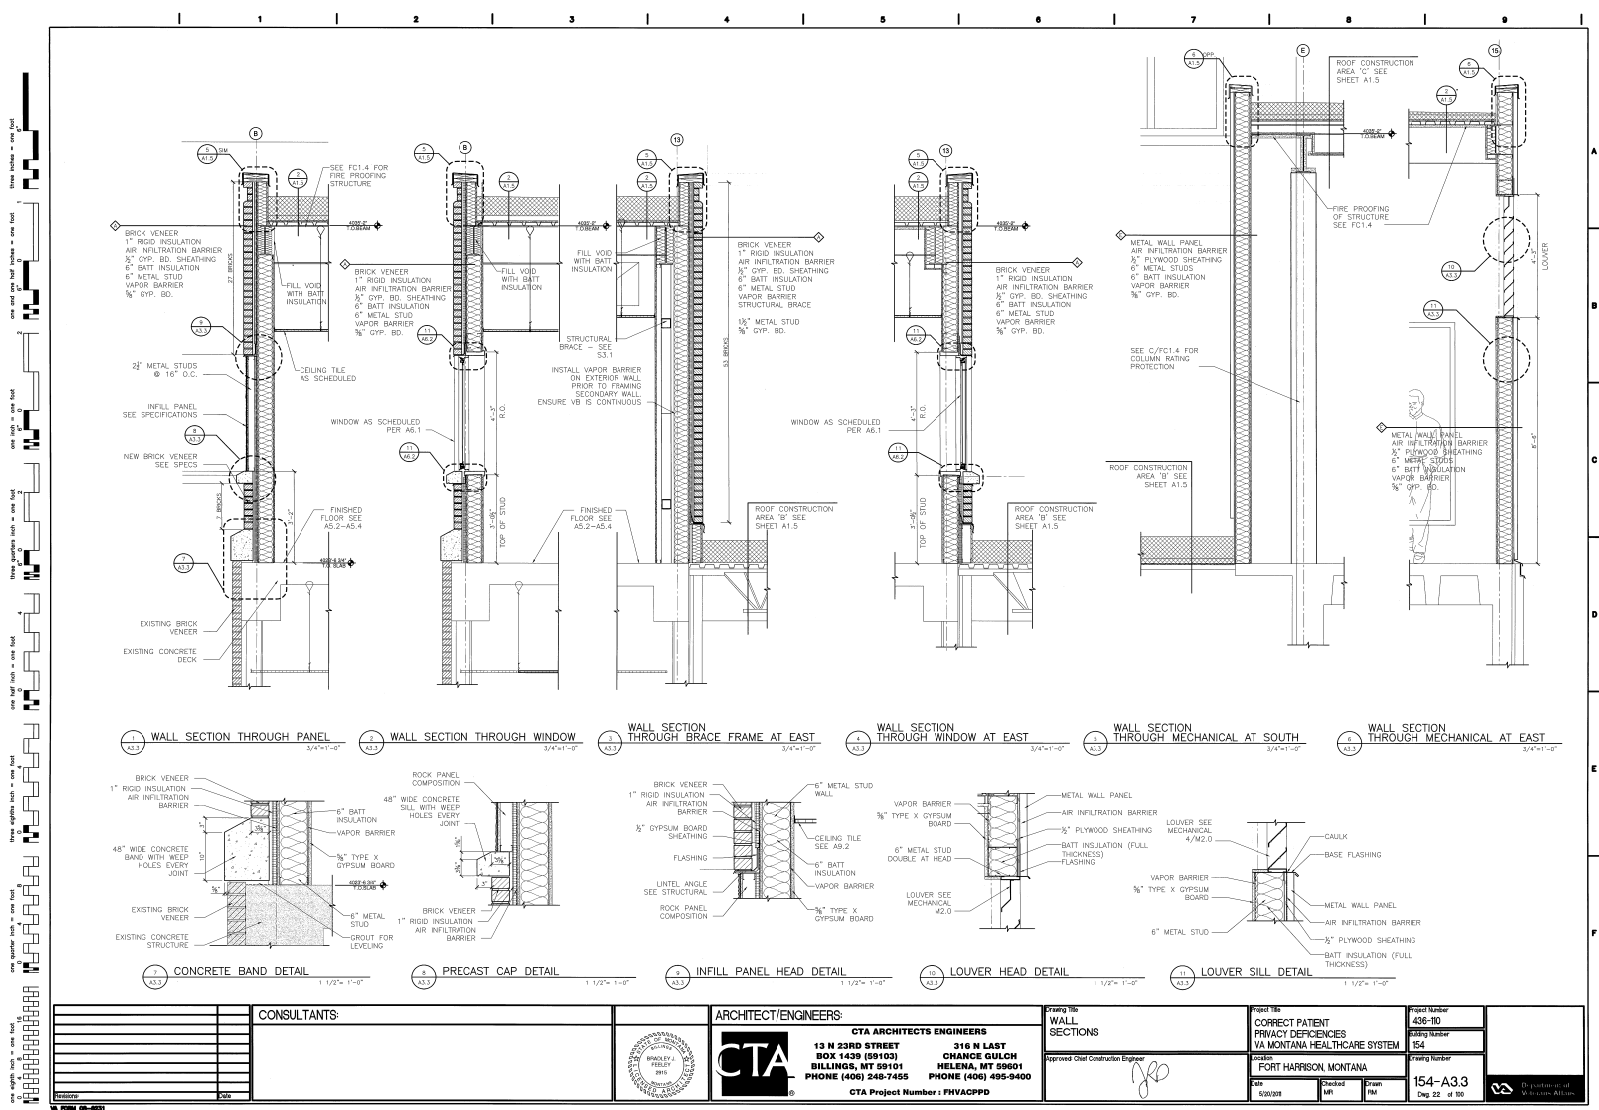

CONSULTANTS:		ARCHITECT/ENGINEERS:		Project Title	Project Number
		CTA ARCHITECTS ENGINEERS		WALL SECTIONS	436-110
		13 N 23RD STREET BOX 1439 (59103) BILLINGS, MT 59101 PHONE (406) 248-7455		316 N LAST CHANCE GULCH HELENA, MT 59601 PHONE (406) 495-9400	436-110
		CTA Project Number : PHVACPPD		Approved Chief Construction Engineer	154
				Project Location	Fort Harrison, Montana
				Client	Correct Patient Privacy Dependencies VA Montana Healthcare System
				Drawn	MR
				Check	PM
				Scale	1/4" = 1'-0"
				Sheet	154-A3.3
				Drawn By	Dep 22 of 00

