

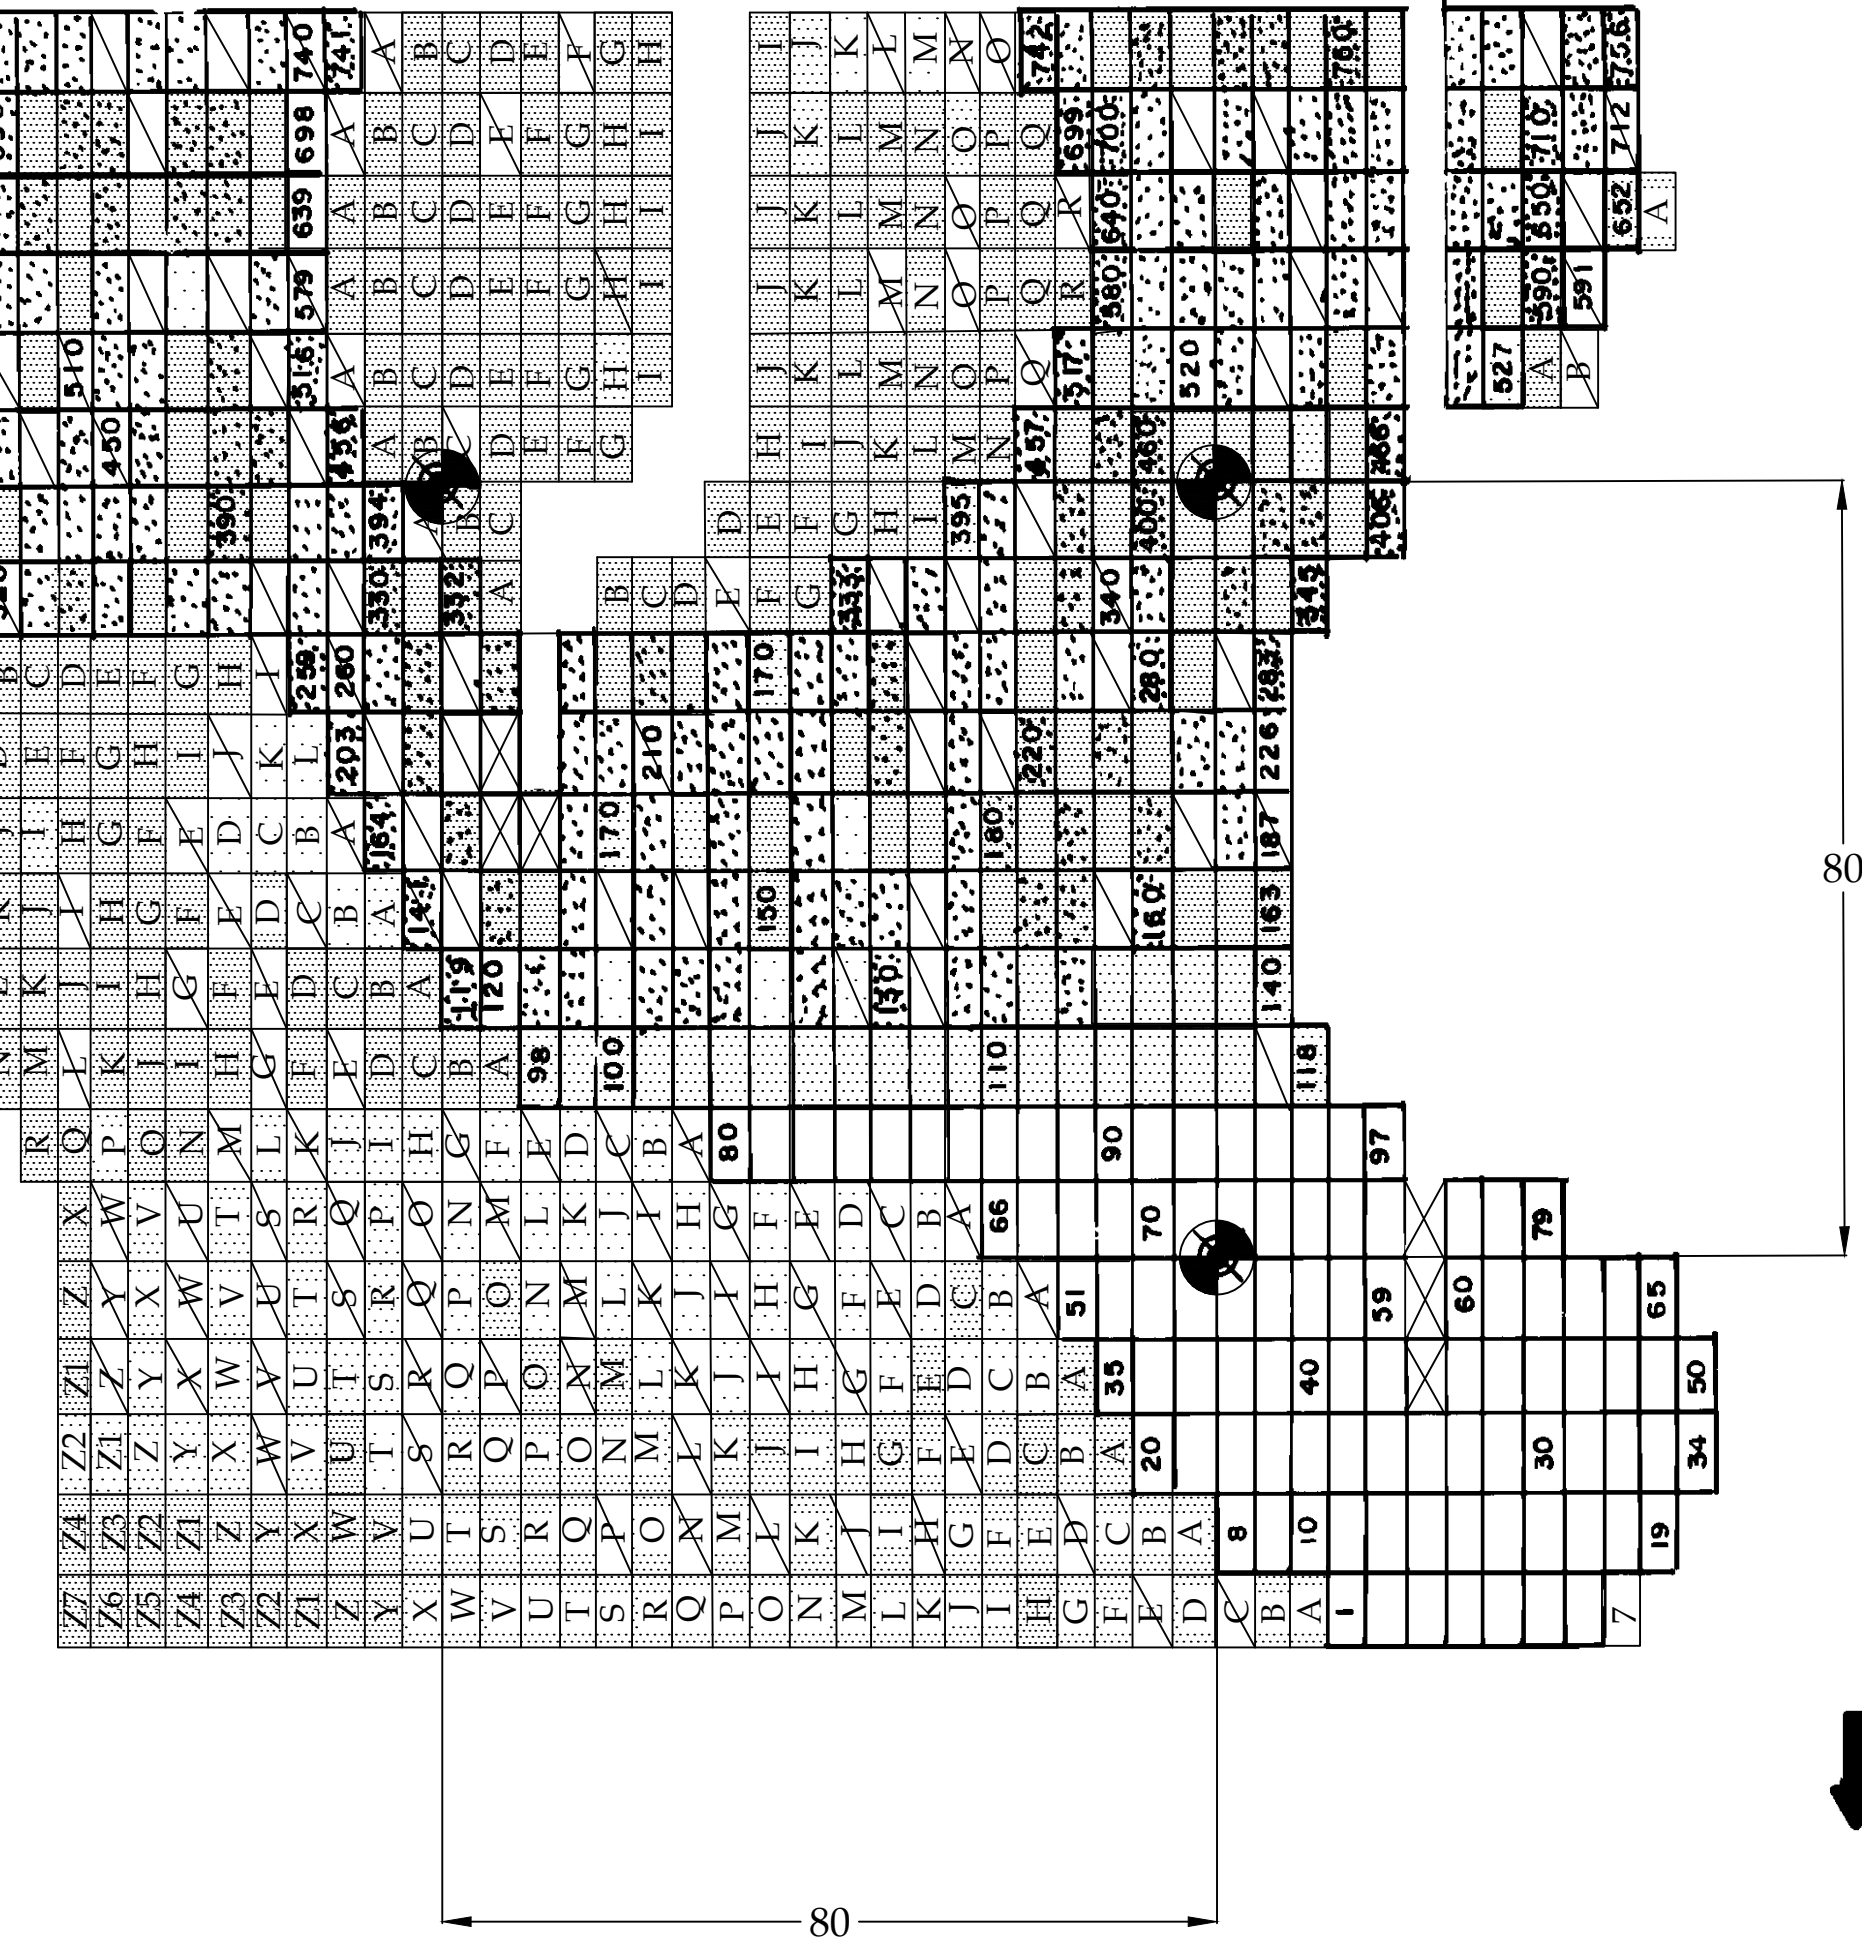


GRAVESITE CAPACITIES			
SECTION	SIZE OF GRAVESITE	TOTAL	OBSTRUCTED
A	6' x 10'	219	
B	"	483	
C	4' x 4'	144	
D			
E	6' x 10'	237	
F	"	395	
G	"	198	
H	"	153	
I	"	60	
J	4' x 8'	913	

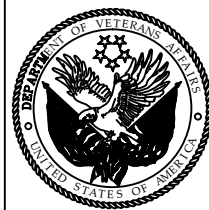

Semi-Annual Update	
Revisions	Date

Scale 1 : 20

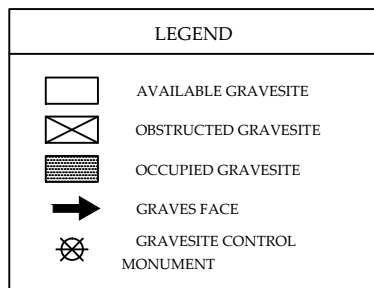

National Cemetery Administration  
Memorial Service Network II  
Decatur, Georgia 30033

Drawing Title <div style="text-align: center;">Section J Layout Drawing</div>	Project: Biloxi National Cemetery			Date
	Location: Biloxi, MS			Project No.
Approved: Area Director	Building Number	Checked	Drawn DCJ	Drawing Title 832LA07 Section XXXX
Approved: Cemetery Director	Path: \\Cematla101\share\MSN II Drawings\Biloxi\Updated Layout			
				Drawn: _____ Of: _____