

FLOOR/WALL SCHEDULE:


- [A] TERRAZZO FRITZ 3000 SERIES OR EQUIVALENT
- [B] SLIP RESISTANCE TILE
- [C] SKIM COAT APPLICATION FOR WALLS
- [CA] ABOVE EPOXY PAINT WALLS OFF-WHITE
COORDINATE WITH COR.
- [D] EPOXY APPLICATION (INDUSTRIAL GRADE)
-HIGH BOND STRENGTH AND SMOOTH FINISH
-TWO COMPONENT RESIN RICH EPOXY SYSTEM
- [E] EPOXY WALL APPLICATION
-SUBMIT FOR GOVT. APPROVAL SIMILAR TO FLOOR APPLICATION
- [F] STEEL/METAL PROTECTION SYSTEM
-POLYAMINE EPOXY (BASE)
-POURABLE POLYAMINE EPOXY (TOP)
- [G] BOILERS TO BE PAINTED SAFETY BLUE
-PAINT SYSTEM SUBMITTED TO GOVT FOR APPROVAL THAT MEET REQUIREMENTS FOR BOILER PAINT APPLICATION AS PER VA DESIGN REQUIREMENTS.
- [H] VA EMBLEM TO BE INSTALLED WITH LETTERING AS NOTED.
- [I] NEW STEEL LOCKERS 12" X 18" X 12' COLOR TO BLUE AND WHITE
CONTRACTOR TO SUBMIT GOVT. APPROVAL.



ALL PAINT SYSTEM TO BE SUBMITTED FOR APPROVAL AND TO BE APPLIED AS PER RECOMMENDATIONS OF THE MANUFACTURER.
USE A POLYMER TYPE CEMENT FOR ANY CONCRETE FLOOR REPAIRS PRIOR TO ANY EPOXY APPLICATION.
FOR FLOOR PREPARATIONS SHALL BE SANDED AND/OR SCARIFIED WITH INDUSTRIAL EQUIPMENT TO OPEN PORES OF THE FLOOR, BUT DOES NOT PROFILE IT. ONCE FLOOR SANDED AND/OR SCARIFIED HOLES AND CRACKS ARE TO BE FILLED WITH A TROWELABLE EPOXY
ALL METAL RAILING AND CATWALKS ARE TO BE INSPECTED AND ANY REPAIRS REQUIRED SHALL BE PERFORMED (10%) OF EXISTING CATWALK TO BE REPLACED.
COLD GALVANIZATION PAINT SYSTEM IS TO BE APPLIED. CONTRACTOR TO SUBMIT PAINT COLD GALVANIZATION SYSTEM FOR APPROVAL.
ALL RAILING IS TO BE PAINTED SAFETY YELLOW.
ALL BOILERS TO BE PAINTED BLUE AS PER VA DESIGN GUIDE

KEY NOTES:

- ① DRILL THROUGH FLOOR AND INSTALL FLOOR DRAIN
- ② CORE DRILL THROUGH CONCRETE
- ③ INSTALL UNDERGROUND AS PER SPECIFICATIONS
- ④ CONNECT TO EXISTING DRAIN; IF REQUIRED INSTALL NEW AND/OR LARGER DRAIN. SUBMIT TO THE GOVT FOR APPROVAL.
- ⑤ INSTALL SINK
- ⑥ INSTALL CASEWORK
- ⑦ INSTALL REFRIGERATOR (STAINLESS STEEL PROVIDE CONTRACTOR. COORDINATE WITH COR.
- ⑧ INSTALL WALL LOCKERS
- ⑨ NEW FLOOR, WALL, AND CEILING APPLICATION SEE FLOOR/WALLSCHEDULE
- ⑩ CUT TRENCH IN EXISTING FLOOR TO INSTALL NEW DRAIN FOR SINK
- ⑪ BRICK WORK TO BE RED RANGE WIRE CUT AS PER ASTM C-216 GRADE SW TYPE FBS.
BRICK WORK TO BE INTERLOCKING WITH EXISTING AND MORTAR TO MATCH IN COLOR AND THICKNESS. COORDINATE WITH COR.
- ⑫ DRILL THROUGH FLOOR/WALL AND CONNECT TO EXISTING PLUMBING FOR SINK INSTALLATION CONNECTION.

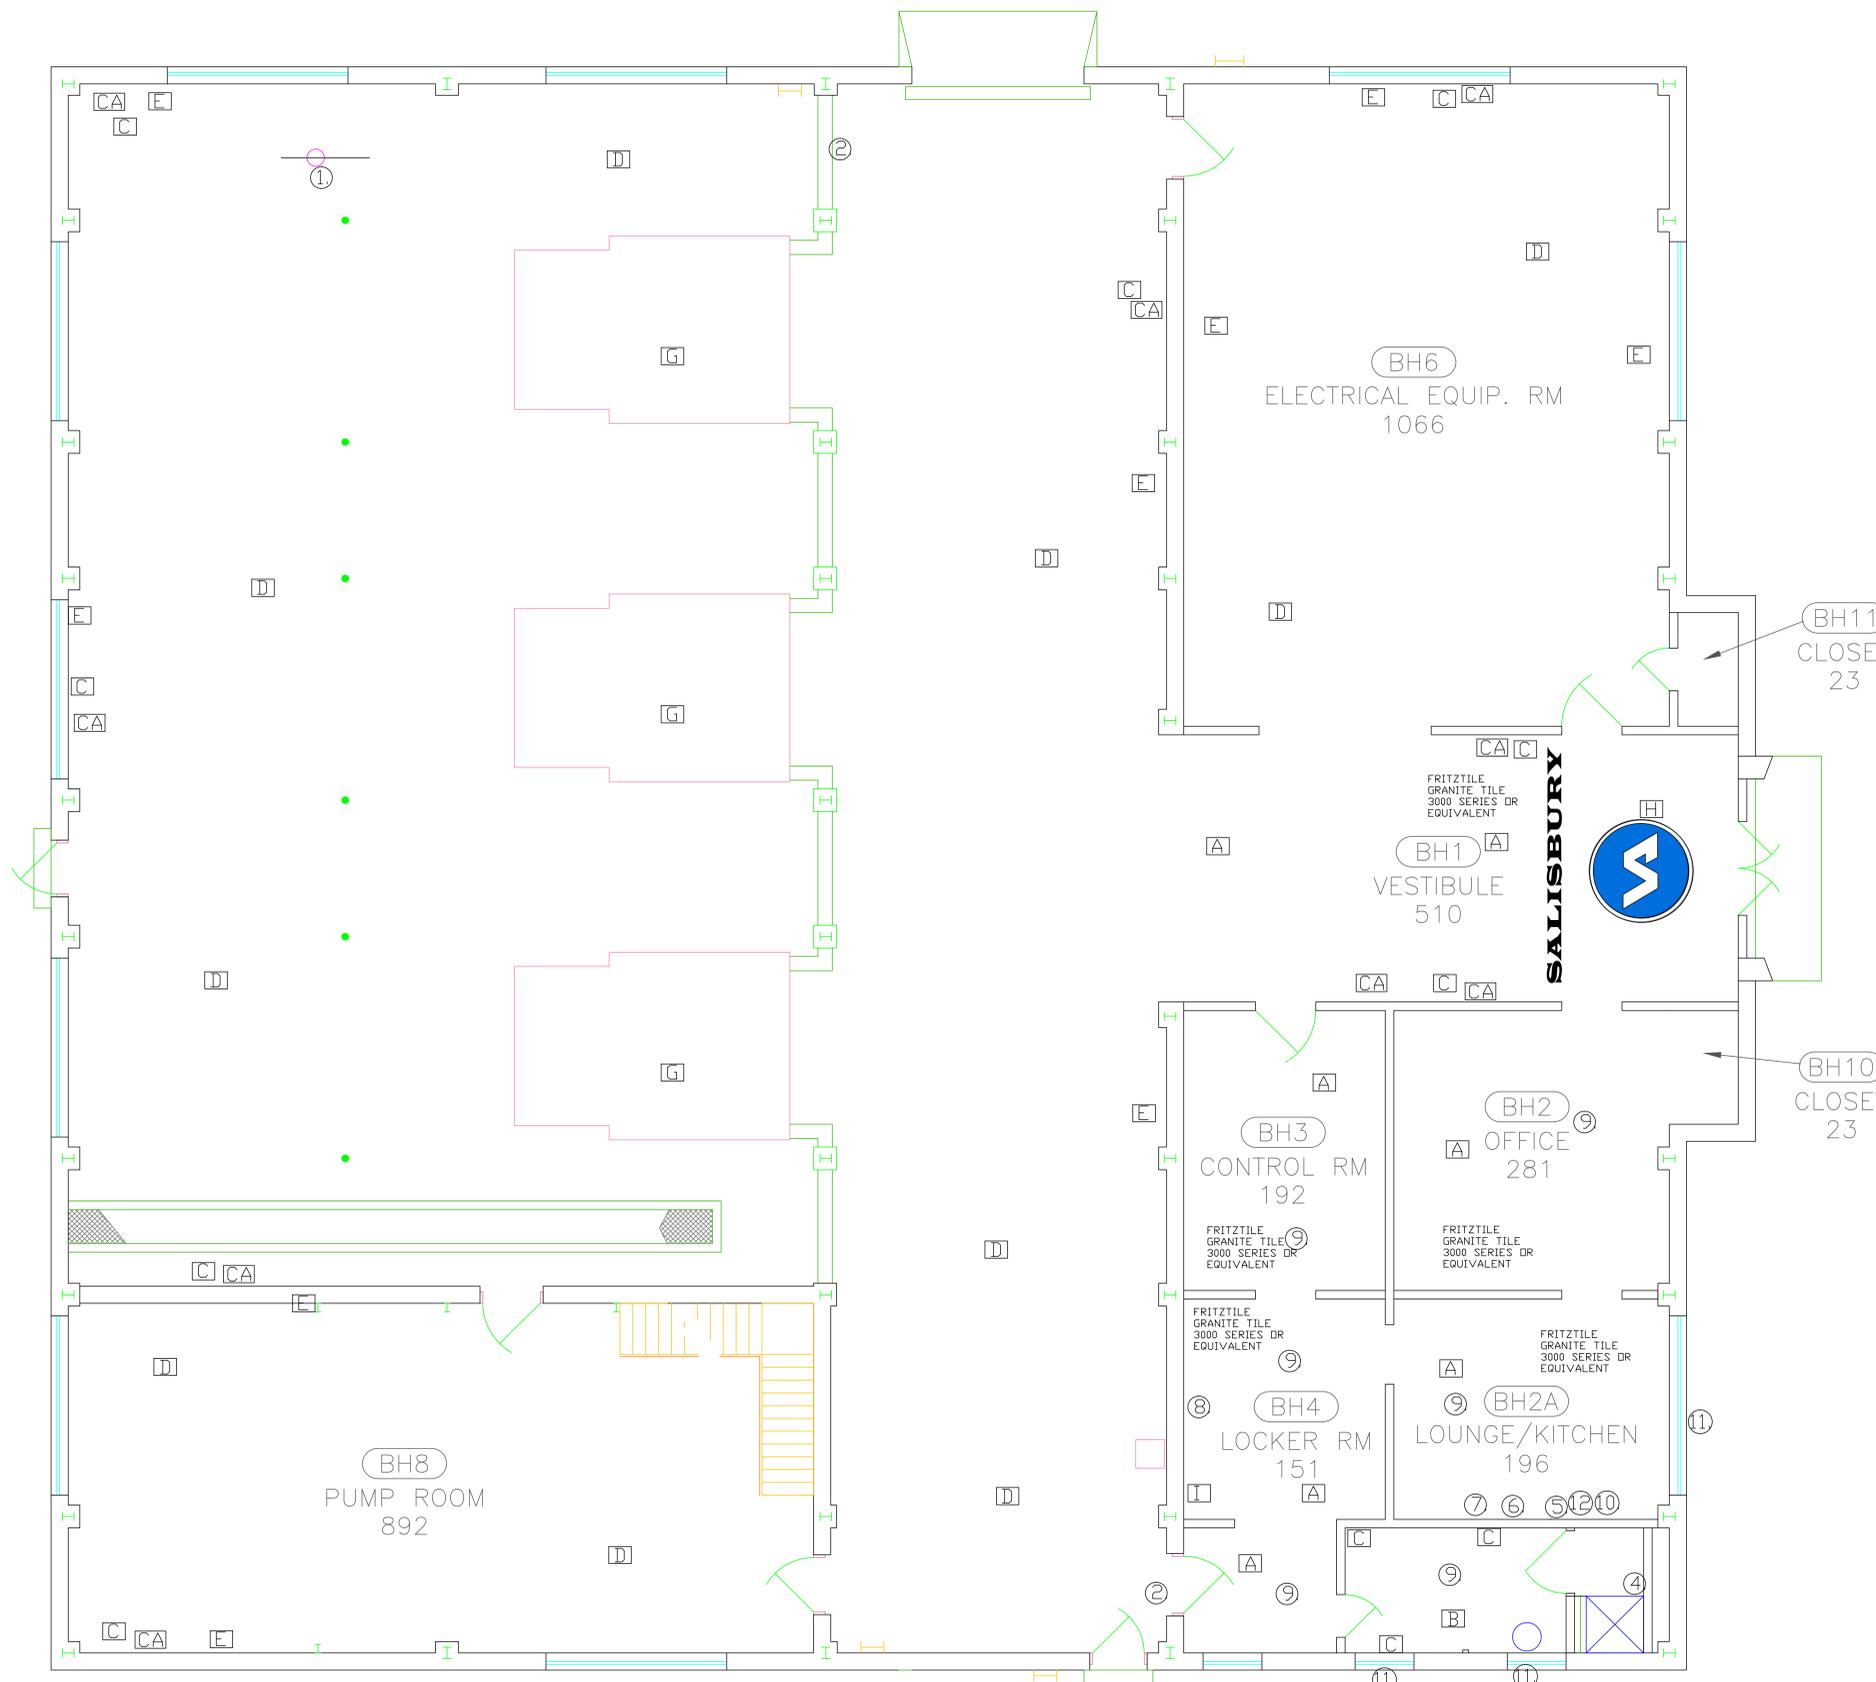


Revision	Date

REQUESTER		Date	
CHIEF OF SERVICE	Date	CHIEF OF STAFF	Date
ASSOC. DIR. PATIENT CARE SVC.	Date	ASSOC. DIR. for OPERATIONS	Date
APPROVAL BY:		Date	
MEDICAL CENTER DIRECTOR			

RECOMMEND APPROVAL			
Drawing Title		Project Title	
NEW WORK & PAINT SCHEDULE		BOILER PLANT MODIFICATIONS	
Approved: Safety Manager/M&O Supervisor		Building Number	Checked
Approved: Chief of Facilities Management Svr.		BUILDING #10	BLF
Location		W.G.(Bill) Hefner Medical Center 1601 Brenner Ave. Salisbury, NC 28144	

Date	15 JAN 13
Project No.	659-13-210
DRAWING NO.	A-102
DWG.	6 OF 10

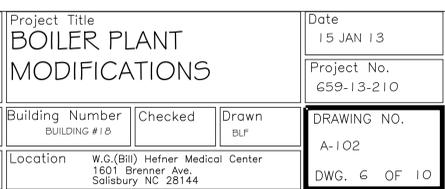

Department of Veterans Affairs