


### 3 DOOR FRAME TYPES


## 4 DOOR HARDWARE LOCATIONS

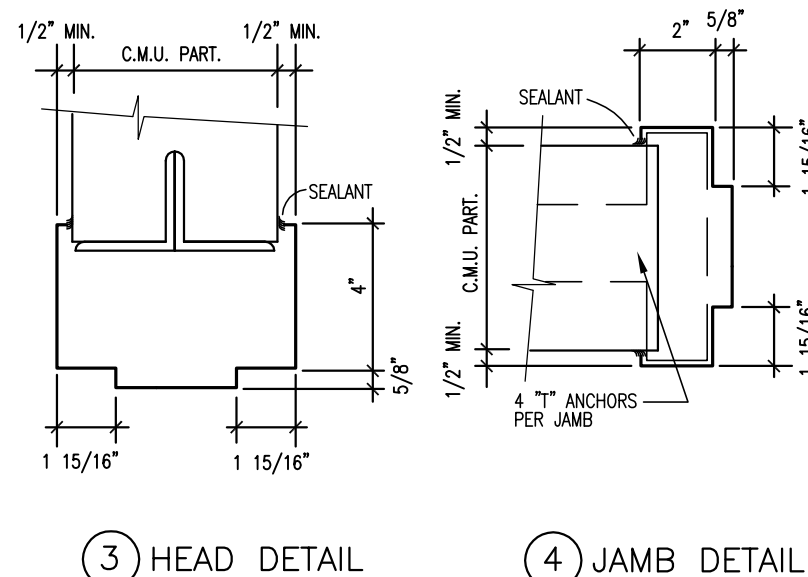


5 DOOR FRAME DETAILS  
N.T.S.

		DOOR DATA				FIRE RATING	H.W. SET	FRAME DATA	
NO.	ROOM NAME	WIDTH X HGT.	MATL.	TYPE.	TYPE			MATL.	
BB003	STORAGE	3'-8" x 7'-0"	HM	A	45 MIN.	1	a	HM	

7 DOOR SCHEDULE  
N.T.S.

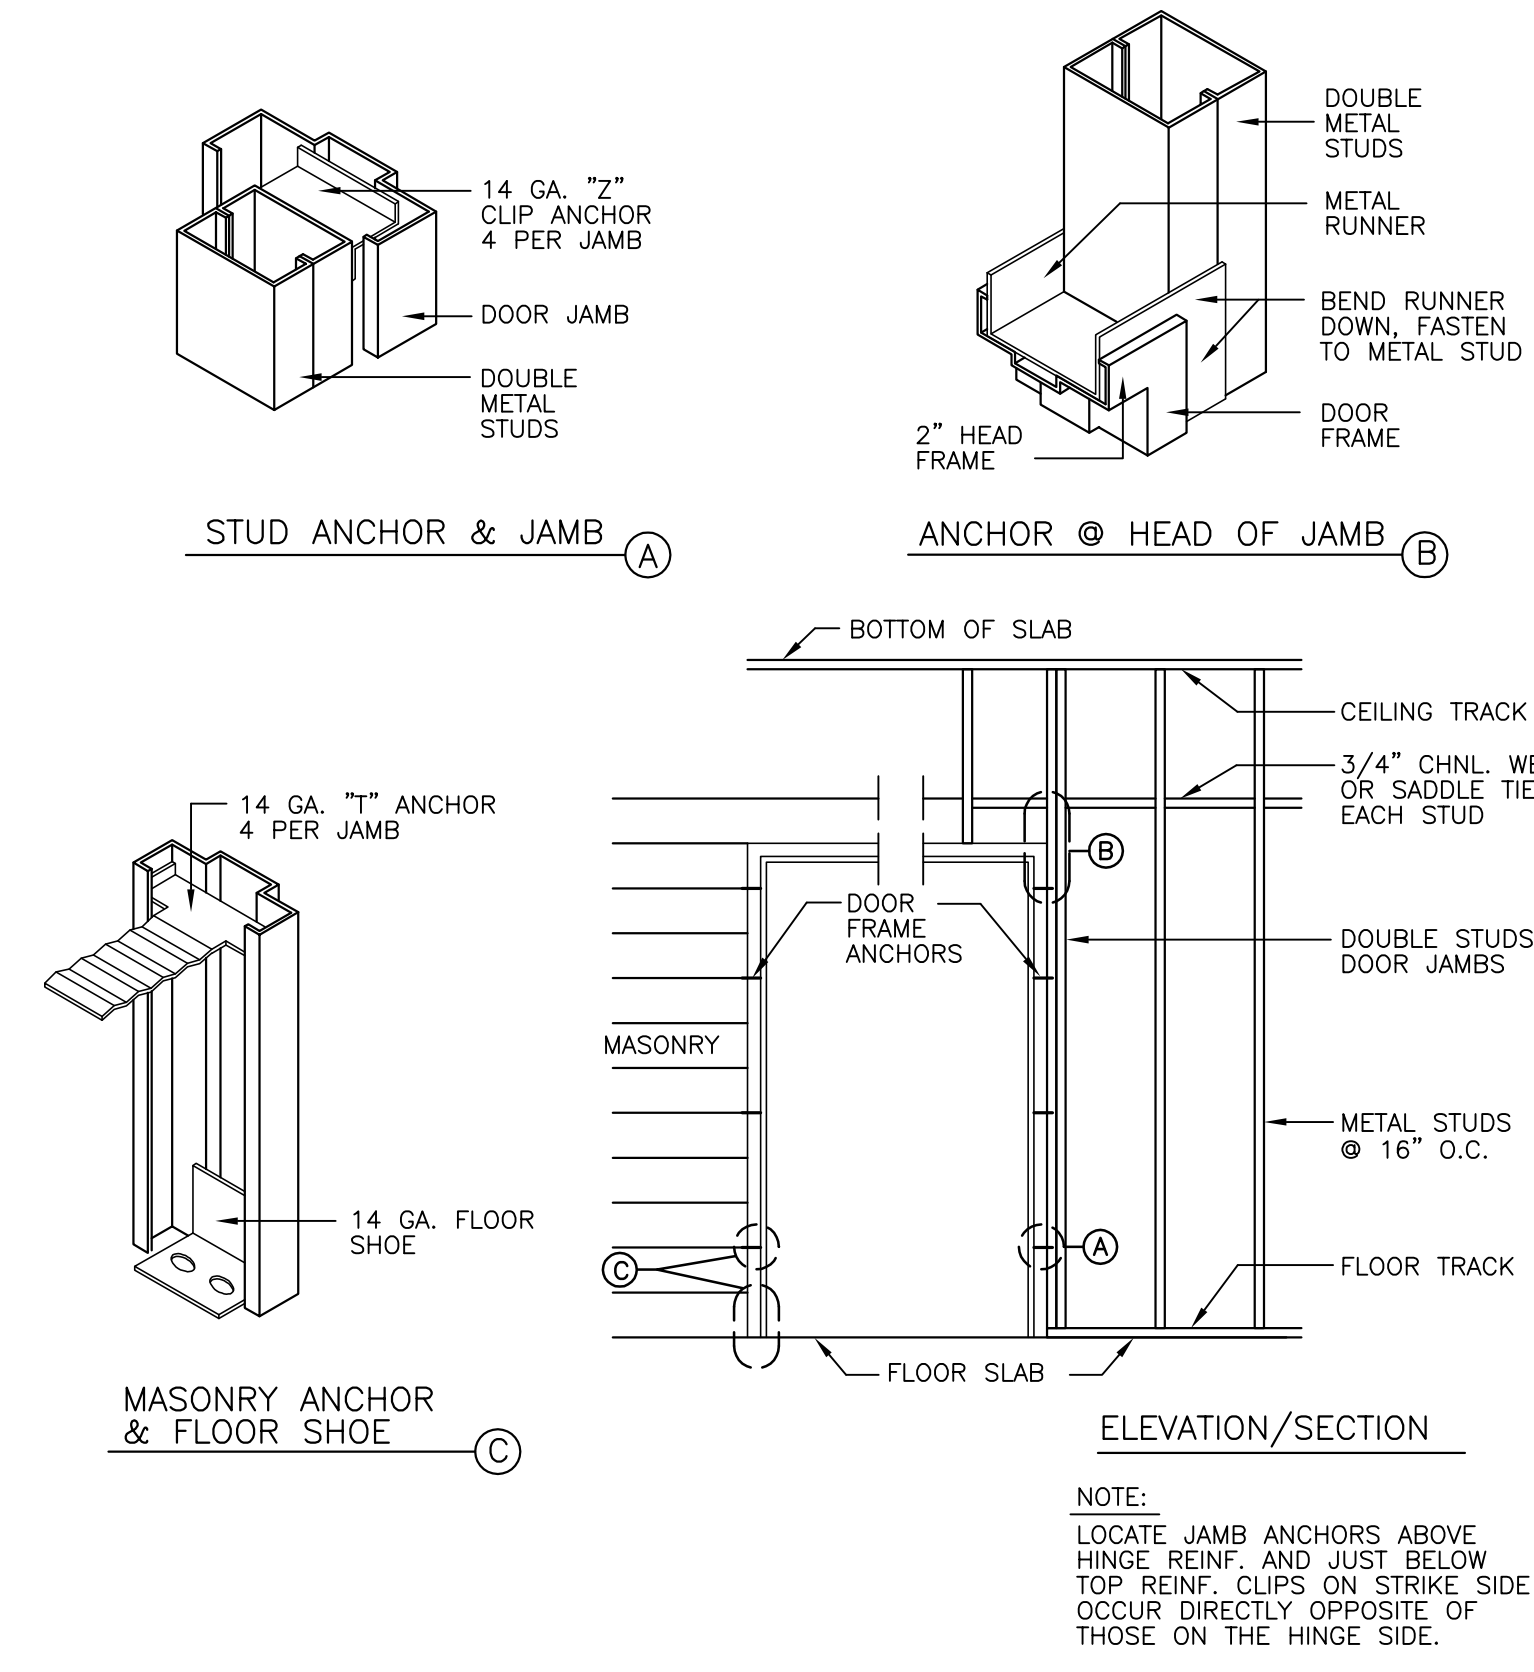

6 TYP. FRAMING AT H.M. DOOR FRAMES  
N.T.S.

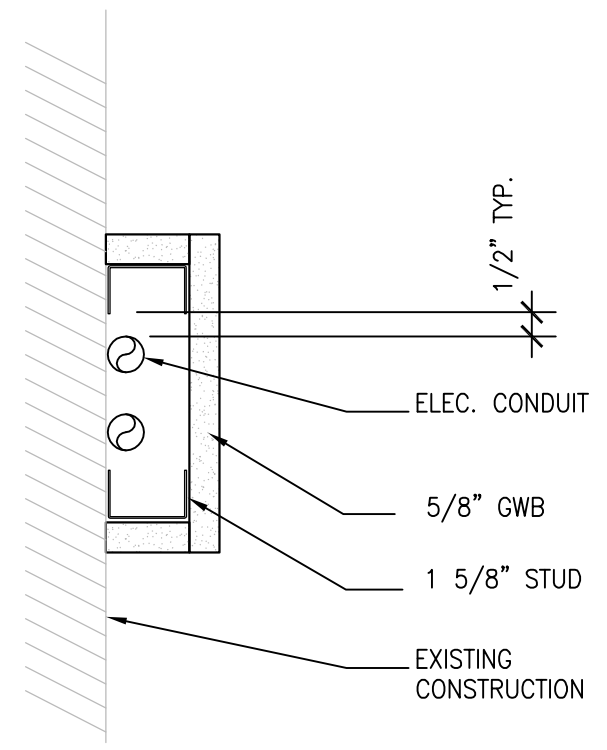

1 DETAIL @ KITCHEN CONDUIT  
ENCLOSURE BASEMENT LEVEL  
SCALE: 3"=1'-0"

KEY PLAN  
SCALE: NONE

[illegible]