


04 ENLARGED DETAIL
SCALE: 1 1/2" = 1'-0"

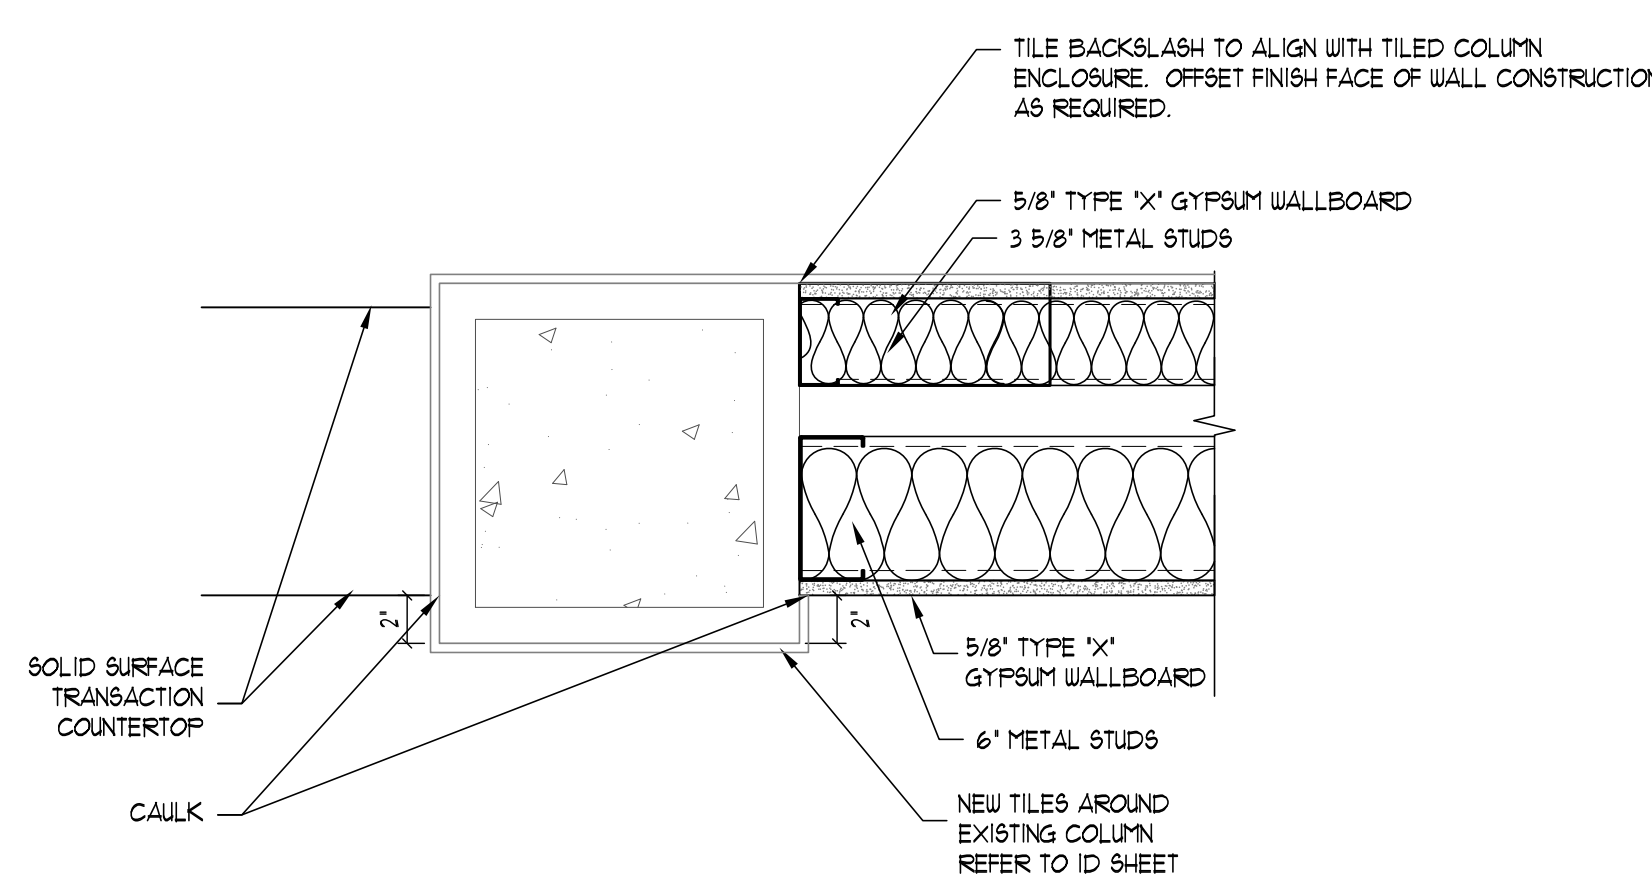

5/8" TYPE "X" GYPSUM WALLBOARD

3/4" METAL STUDS @ 16" OC WITH BATT INSULATION

EXISTING CONCRETE COLUMN


5/8" TYPE "X" GYPSUM WALLBOARD

1/2" FURRING CHANNEL

1'-0"

16"

09 ENLARGED DETAIL
SCALE: 1 1/2" = 1'-0"

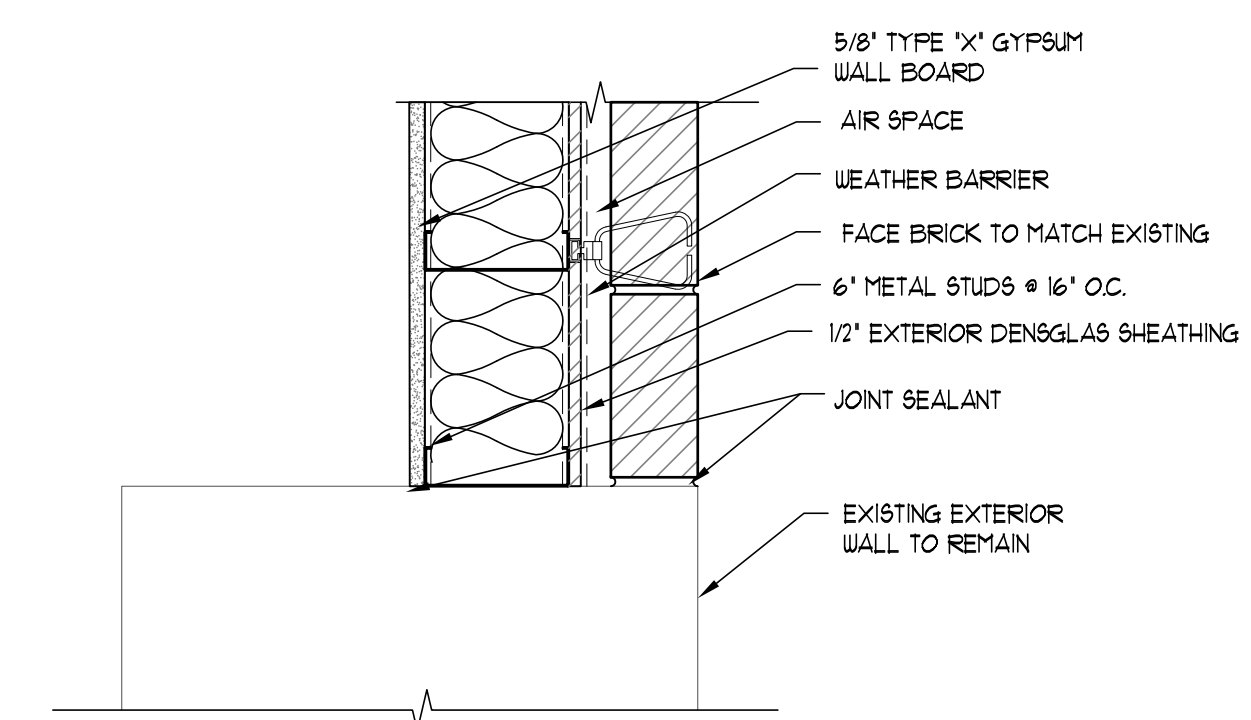

11 ENLARGED DETAIL

SCALE: 1 1/2" = 1'-0"

Office of
Construction
and Facilities
Management

 Department of
Veterans Affairs

Scale: AS NOTED