

 **02** ENLARGED LIFE SUPPORT ROOM, TYP.  
EQUIPMENT PLAN  
SCALE: 1/2"=1'-0"

## EQUIPMENT SCHEDULE LEGEND:

SERVICES:			
BL	BLOCKING NEEDED	ST	STEAM
CA	COMPRESSED AIR	DR	DRAIN
CU	COLD WATER	TV	TREATED WATER
	DATA		
EP	EMERGENCY POWER		
ELAC	ELEVATION	RE	REUSE/RELOCATE EXISTING
HU	HOT WATER		
HA	MEDICAL AIR		
N	NITROGEN		
NOI	NITROUS		
NP	NORMAL POWER		
O	OXYGEN		
VIS	VACUUM WITH SLIDE		


## FURNISHED

## LEGEND:

---

CFCI	CONTRACTOR FURNISHED, CONTRACTOR INSTALLED
VFCI	VIA FURNISHED, CONTRACTOR INSTALLED
VFXI	VIA FURNISHED, VENDOR INSTALLED
VFXI	VIA FURNISHED, VENDOR (X) INSTALLED

- A. REFER TO VENDOR DRAWINGS
- B. REFER TO EQUIPMENT DATA SHEETS FOR MORE DETAILS
- C. REFER TO THE ELECTRICAL DRAWINGS.

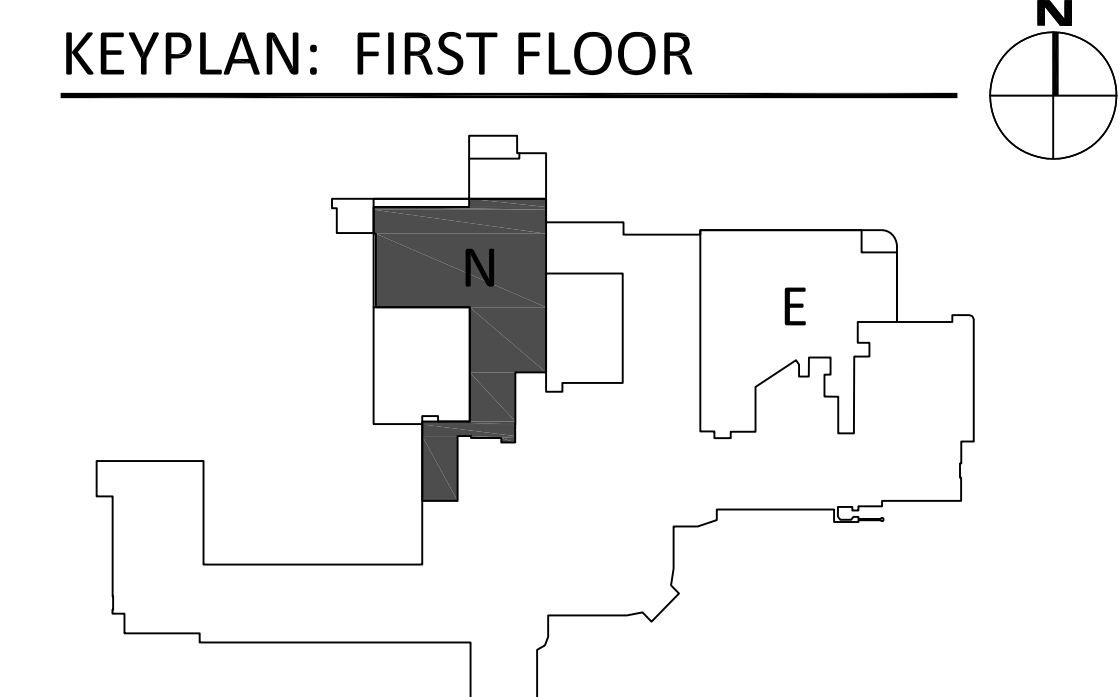

Scale: AS NOT

		CONSULTANTS:		PROJECT MANAGERS AND ENGINEERS:		Drawing Title		Project Number		Office of Construction and Facilities Management					
		 <b>The Estopinal Group</b> <small>ARCHITECTS &amp; ENGINEERS</small> 820 Jordan Street, Suite 507 tel. 318.424.3700 Shreveport, LA 71101 fax 318.424.3764		 <b>TNF</b> A VETERAN OWNED COMPANY 3 EXECUTIVE COURT, UNIT 4 SOUTH BARRINGTON, IL 60010		EQUIPMENT PLAN - 1 NORTH		RENOVATE ED # PRIMARY CARE Phase I				667-10-100			
						Approved: Project Director		Location SHREVEPORT VAMC 510 EAST STONER AVE				Building Number 1 N		Drawing Number	
Revisions:						Date		Date 01/09/13				Checked JAH		Drawn CSH	