


one eighth inch = one foot  
one quarter inch = one foot  
three eighths inch = one foot  
one half inch = one foot  
three quarters inch = one foot  
one inch = one foot  
one and one half inches = one foot  
two inches = one foot  
three inches = one foot

1-08-13 03:47:52 PM jpharris  
I:\ACTIVE - SHREVEPORT PROJECTS\VA SH-015\CD\ARCH-A-VA SH-015-Signage Plans-Details.dwg

GENERAL SIGNAGE NOTES:

- A. ALL SIGNS LOCATED NEXT TO DOOR WILL BE HUNG 3' FROM THE STRIKE SIDE OF THE DOOR FRAME AND 60" AFF TO THE CENTERLINE OF THE SIGN.
- B. ALL RID-1, RID-2, RID-3 SIGNS WILL HAVE ROOM NAME AND/OR TENANT ASSIGNED BY OWNER.
- C. ROOM NUMBERS WILL BE ASSIGNED BY OWNER. VERIFY BEFORE SIGN PRODUCTION BEGINS.
- D. COMPLY WITH AMERICANS WITH DISABILITIES ACT (ADA) AND CODE PROVISIONS AS ADOPTED BY AUTHORITIES HAVING JURISDICTION.
- E. ROOM NUMBERS ON THIS SHEET SHOULD BE REFERENCED TO SIGNAGE SHEETS ONLY.
- F. COPY FOR DIM-1: 6"; COPY FOR DIM-2: 1"; TYPE FACE: TIMES NEW ROMAN, MATERIAL: ALUMINUM WITH SATIN FINISH.
- G. TYPICAL LOCATIONS: AT EVERY ENTRY TO NEW HOSPITAL WING, ELEVATOR LOBBIES, AND INFORMATION DESKS (REFER TO INTERIOR ELEVATIONS).
- NOTE: WHERE NO TEST APPEARS IN SCHEDULE, PROVIDE PER SIGN ELEVATION.

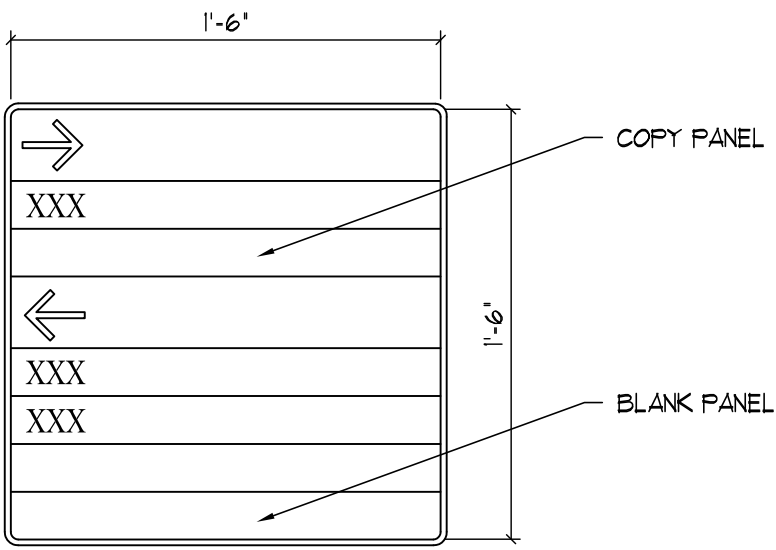


WALL MOUNTED DIRECTIONAL WITH INDIVIDUAL CHANGEABLE PANELS. FRAMED MODULAR UNIT TO ALLOW MAXIMUM FLEXIBILITY OF CHANGES. AVAILABLE WITH ARROW, COPY, AND BLANK PANELS TO EFFECTIVELY POINT THE WAY.

\*XXX\* DENOTES TEXT TO BE COORDINATED WITH COR.


1-NORTH

SIGNAGE TO MATCH EXISTING STAINLESS STEEL LETTERING. TYPE FACE TO BE TIMES NEW ROMAN.


20 SIGN TYPE XXX-X  
SCALE: 1 1/2" = 1'-0"

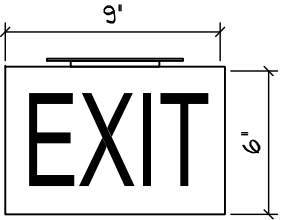

SIGNAGE TO BE CEILING HUNG. COORDINATE WITH ELECTRICAL.

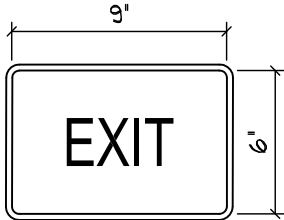


19 SIGN TYPE DIR-1  
SCALE: 1 1/2" = 1'-0"

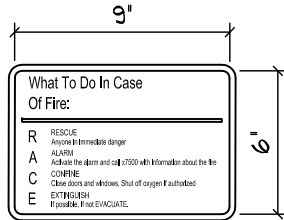


TYPICAL LOCATION: AT PULL BOXES

15 SIGN TYPE INF-7  
SCALE: 1 1/2" = 1'-0"

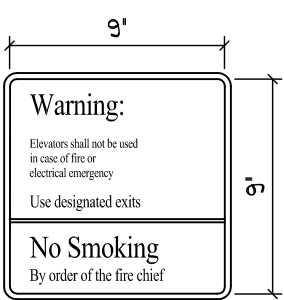

TYPICAL LOCATION: AT ELEVATORS

14 SIGN TYPE INF-6  
SCALE: 1 1/2" = 1'-0"

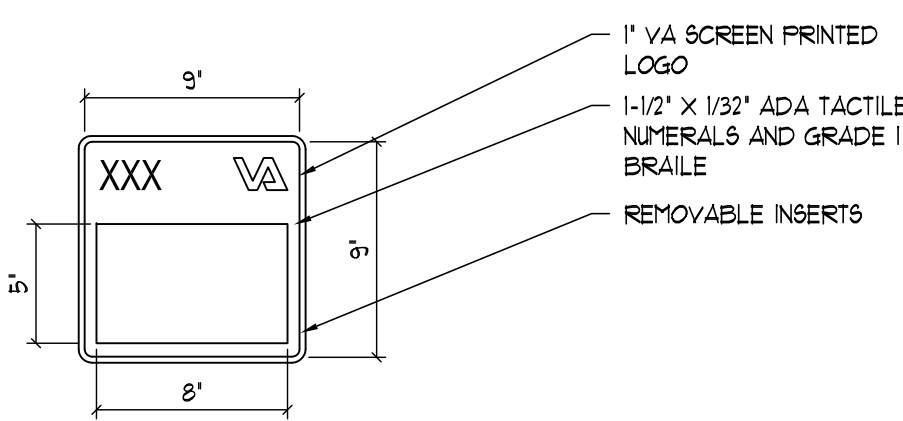


TYPICAL LOCATION: AT ROOM LOCATIONS

TWO PIECE ROOM IDENTIFICATION SIGN ABLE TO ACCEPT TWO INSERTS UP TO 1/16" THICK. IT MUST ACCOMMODATE 8-1/2" WIDE INSERTS.

\*XXX\* DENOTES TEXT AS PER SIGNAGE SCHEDULE

13 SIGN TYPE INF-5  
SCALE: 1 1/2" = 1'-0"

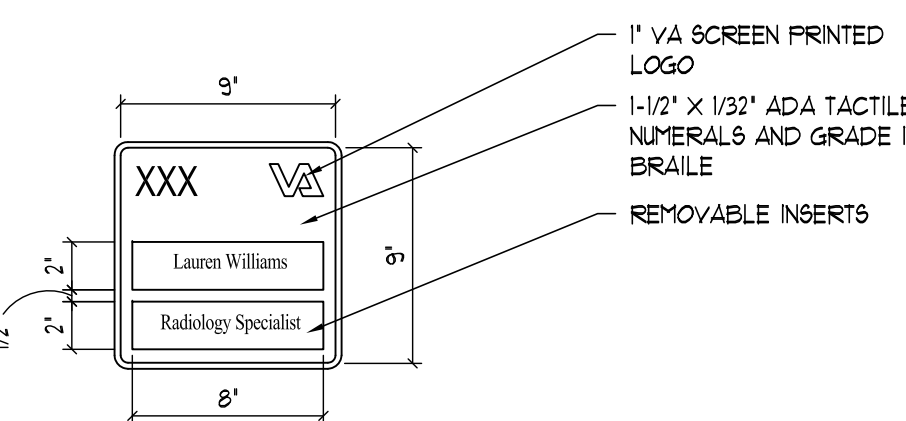

TYPICAL LOCATION: AT PERSONNEL OFFICES

TWO PIECE ROOM IDENTIFICATION SIGN ABLE TO ACCEPT TWO INSERTS UP TO 1/16" THICK. IT MUST ACCOMMODATE 8-1/2" WIDE INSERTS.


\*XXX\* DENOTES TEXT AS PER SIGNAGE SCHEDULE

9 SIGN TYPE INF-1  
SCALE: 1 1/2" = 1'-0"




TYPICAL LOCATION: AT ALL UNISEX TOILETS

8 SIGN TYPE RID-2  
SCALE: 1 1/2" = 1'-0"

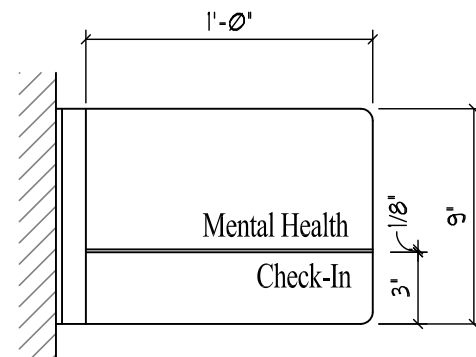


PROJECTING SIGN WITH GRAPHIC SYMBOL. TYPICAL LOCATION: AT CHECK-IN FOR EACH DEPARTMENT

7 SIGN TYPE RID-1  
SCALE: 1 1/2" = 1'-0"

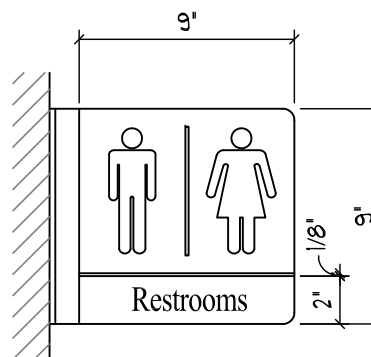


PROJECTING SIGN WITH GRAPHIC SYMBOL. TYPICAL LOCATION: AT RESTROOMS, ELEVATORS, FIRE EXTINGUISHER LOCATIONS

16 SIGN TYPE REG-2  
SCALE: 1 1/2" = 1'-0"

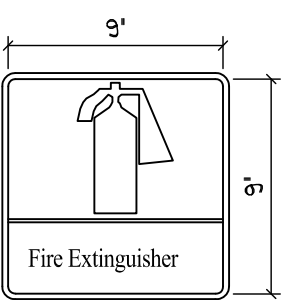


TYPICAL LOCATION: AT EVERY FIRE EXTINGUISHER CABINET

10 SIGN TYPE INF-2  
SCALE: 1 1/2" = 1'-0"

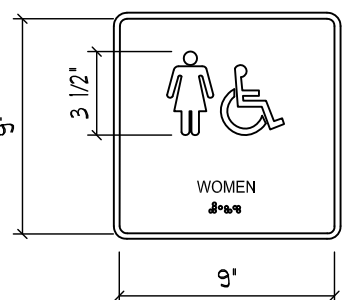


TYPICAL LOCATION: AT ALL WOMEN'S RESTROOMS

17 SIGNAGE FRAME DETAIL  
SCALE: 1 1/2" = 1'-0"

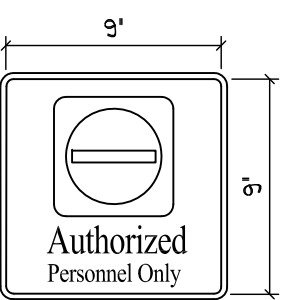


TYPICAL LOCATION: AT ELECTRICAL AND I.T. CLOSETS

11 SIGN TYPE INF-3  
SCALE: 1 1/2" = 1'-0"

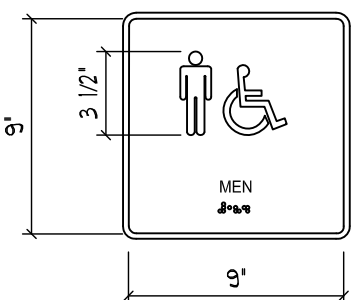


TYPICAL LOCATION: AT ALL MEN'S RESTROOMS

18 SIGN TYPE RID-3  
SCALE: 1 1/2" = 1'-0"

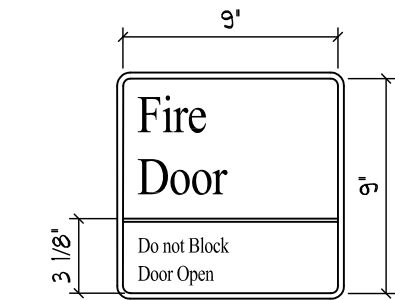


TYPICAL LOCATION: ON FIRE DOORS


12 SIGN TYPE INF-4  
SCALE: 1 1/2" = 1'-0"

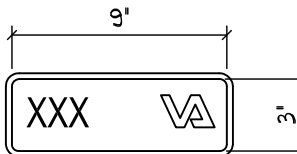


6 SIGN TYPE RR-4  
SCALE: 1 1/2" = 1'-0"

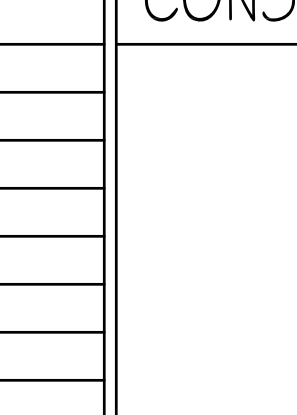

5 SIGN TYPE RR-3  
SCALE: 1 1/2" = 1'-0"

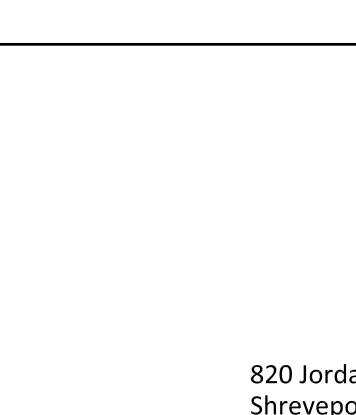

4 SIGN TYPE RR-2  
SCALE: 1 1/2" = 1'-0"

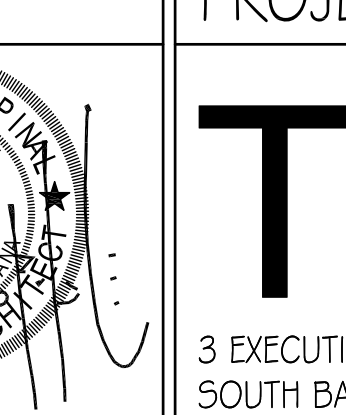


3 SIGN TYPE RR-1  
SCALE: 1 1/2" = 1'-0"




2 SIGN TYPE PRO-2  
SCALE: 1 1/2" = 1'-0"



1 SIGN TYPE PRO-1  
SCALE: 1 1/2" = 1'-0"

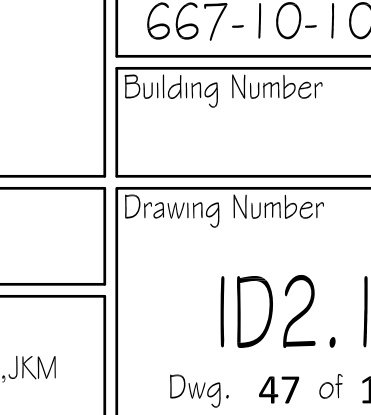

Revisions:	Date:	CONSULTANTS:	 The Estopinal Group 820 Jordan Street, Suite 507 Shreveport, LA 71101 tel. 318.424.3700 fax 318.424.3764	 PROJECT MANAGERS AND ENGINEERS:	 TNF 3 EXECUTIVE COURT, UNIT 4 SOUTH BARRINGTON, IL 60010	Drawing Title SIGNAGE PLAN - DETAILS	Project Title RENOVATE ED & PRIMARY CARE	Project Number 667-10-100	Office of Construction and Facilities Management	
						Approved: Project Director	Location SHREVEPORT VAMC 510 EAST STONER AVE	Building Number	Drawing Number ID2.1 Dwg. 47 of 112	Department of Veterans Affairs
							Date 01/09/13	Checked JAH	Drawn CSH,JKM	