


three inches = one foot  
one and one half inches = one foot  
one inch = one foot  
three quarters inch = one foot  
one half inch = one foot  
three eighths inch = one foot  
one quarter inch = one foot  
one eighth inch = one foot

LEGEND

- WORK AREA
- FLOOR TILE AND MASTIC  
12X12 WHITE/GREY
- FLOOR TILE AND MASTIC  
12X12 RED/BROWN

FLOORING WITH ASBESTOS TO BE REMOVED  
TOTAL SQUARE FEET = APPROX. 2,588 SQ FT

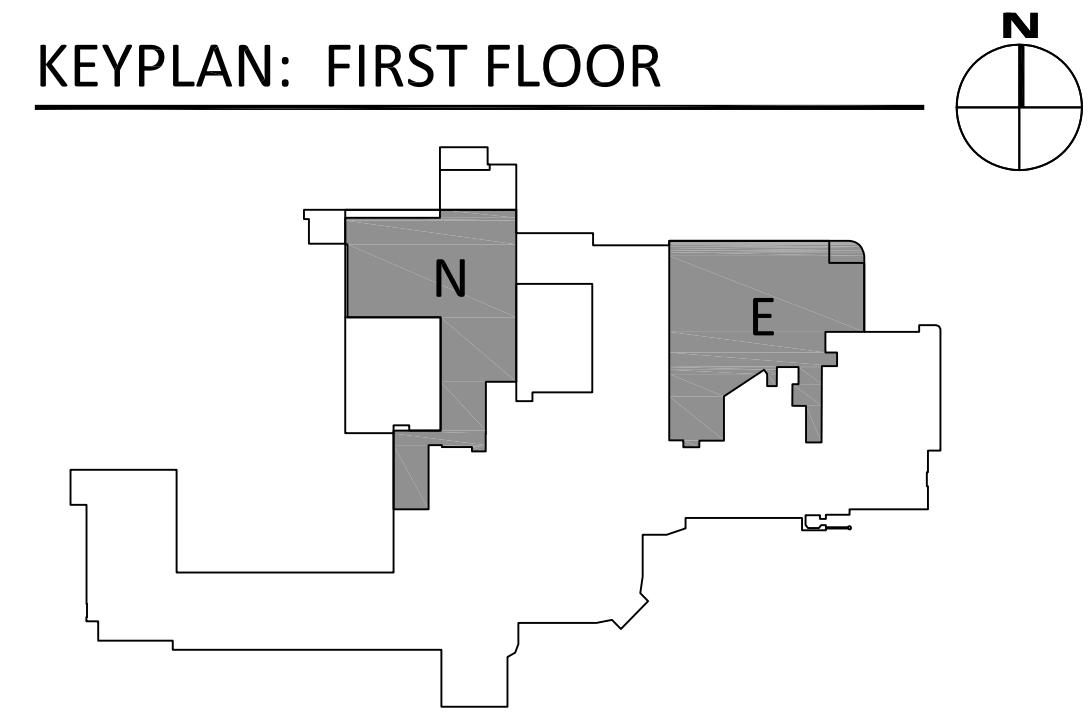

FULLY SPRINKLERED  
Scale: AS NOTED

Revisions	Date	<b>CONSULTANTS:</b>  The Estopinal Group 820 Jordan Street, Suite 507 Shreveport, LA 71101 tel. 318.424.3700 fax 318.424.3764	 SRP ENVIRONMENTAL, LLC 348 AERO DRIVE SHREVEPORT, LA 1-866-222-4972	 ROBERT W. STORMONT, CIH LDEQ ASBESTOS PROJECT DESIGNER 3094801	<b>PROJECT MANAGERS AND ENGINEERS:</b>  A VETERAN OWNED COMPANY 3 EXECUTIVE COURT, UNIT 4 SOUTH BARRINGTON, IL 60010	Drawing Title FIRST FLOOR ABATEMENT PLAN - FLOORING 1 NORTH	Drawing Title RENOVATE ED + PRIMARY CARE	Project Number 667-10-100	Office of Construction and Facilities Management 	
						Approved: Project Director	Location SHREVEPORT VAMC 510 EAST STONER AVE	Building Number 1N, 1E		Drawing Number AB1N1
							Date 01/09/13	Checked	Drawn	