



#### 4 DOWNLIGHT MOUNTING - LAY-IN CEILING

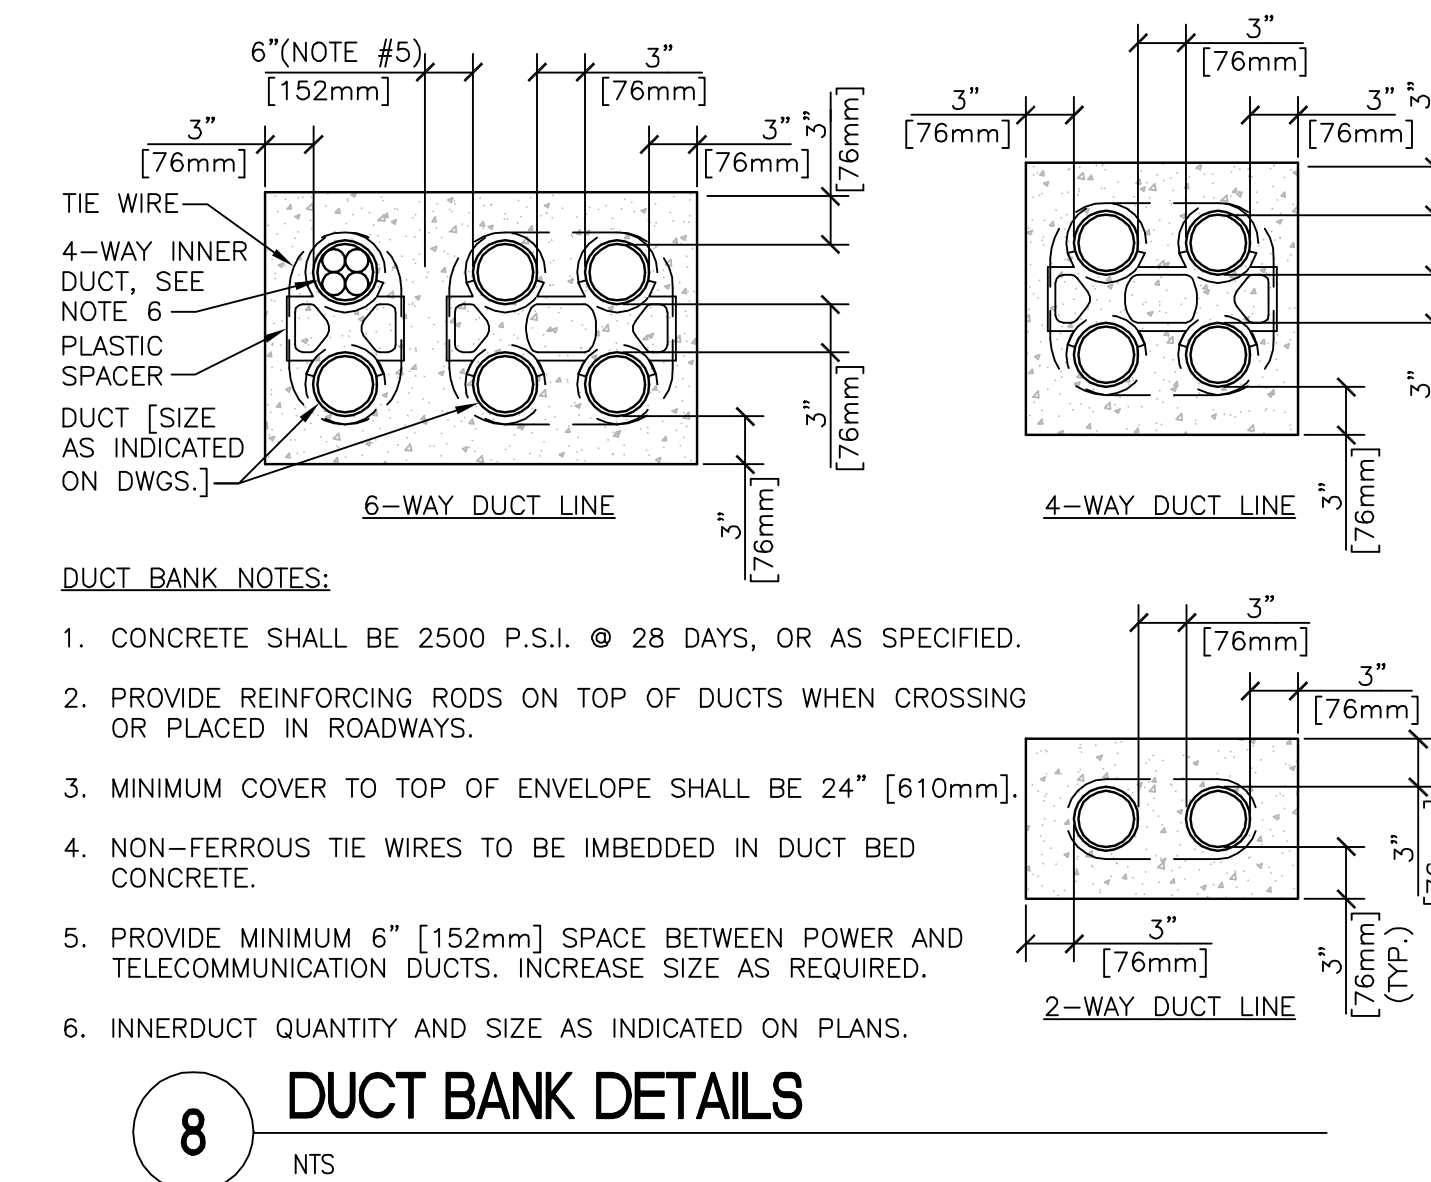

## 8 DUCT BANK DETAILS

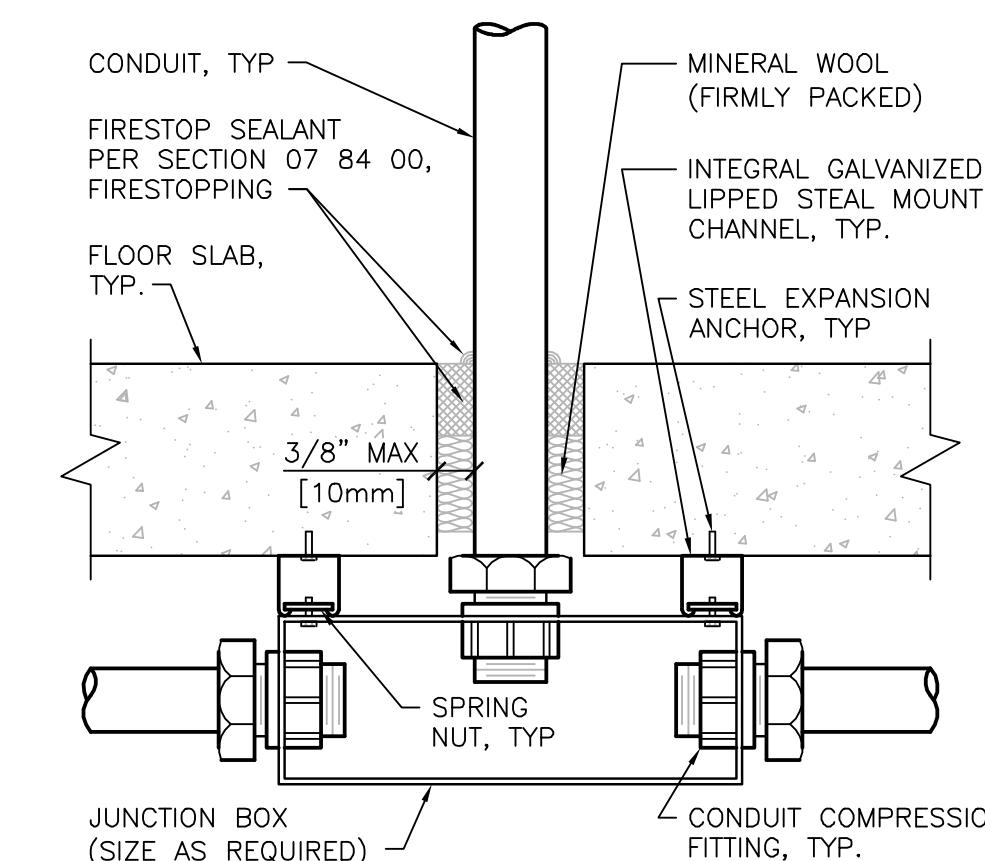

12 FLOOR SLAB PENETRATION DETAIL  
NTS

 Department of  
Veterans Affairs