



TYPICAL STEAM DRIP TRAP DETAIL  
NOT TO SCALE

1

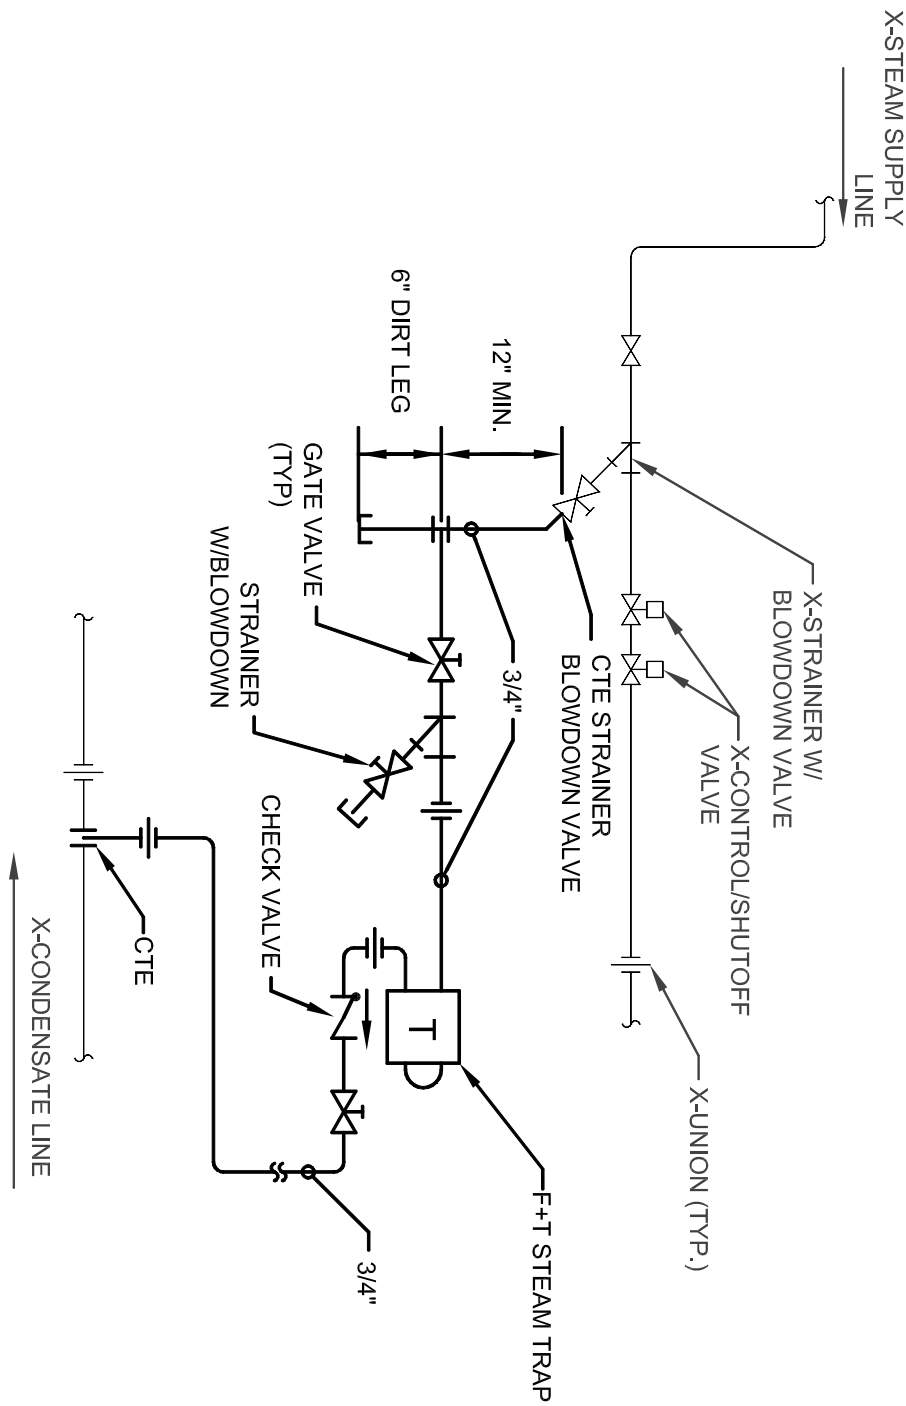

STEAM DRIP TRAP DETAIL NEW  
NOT TO SCALE

2

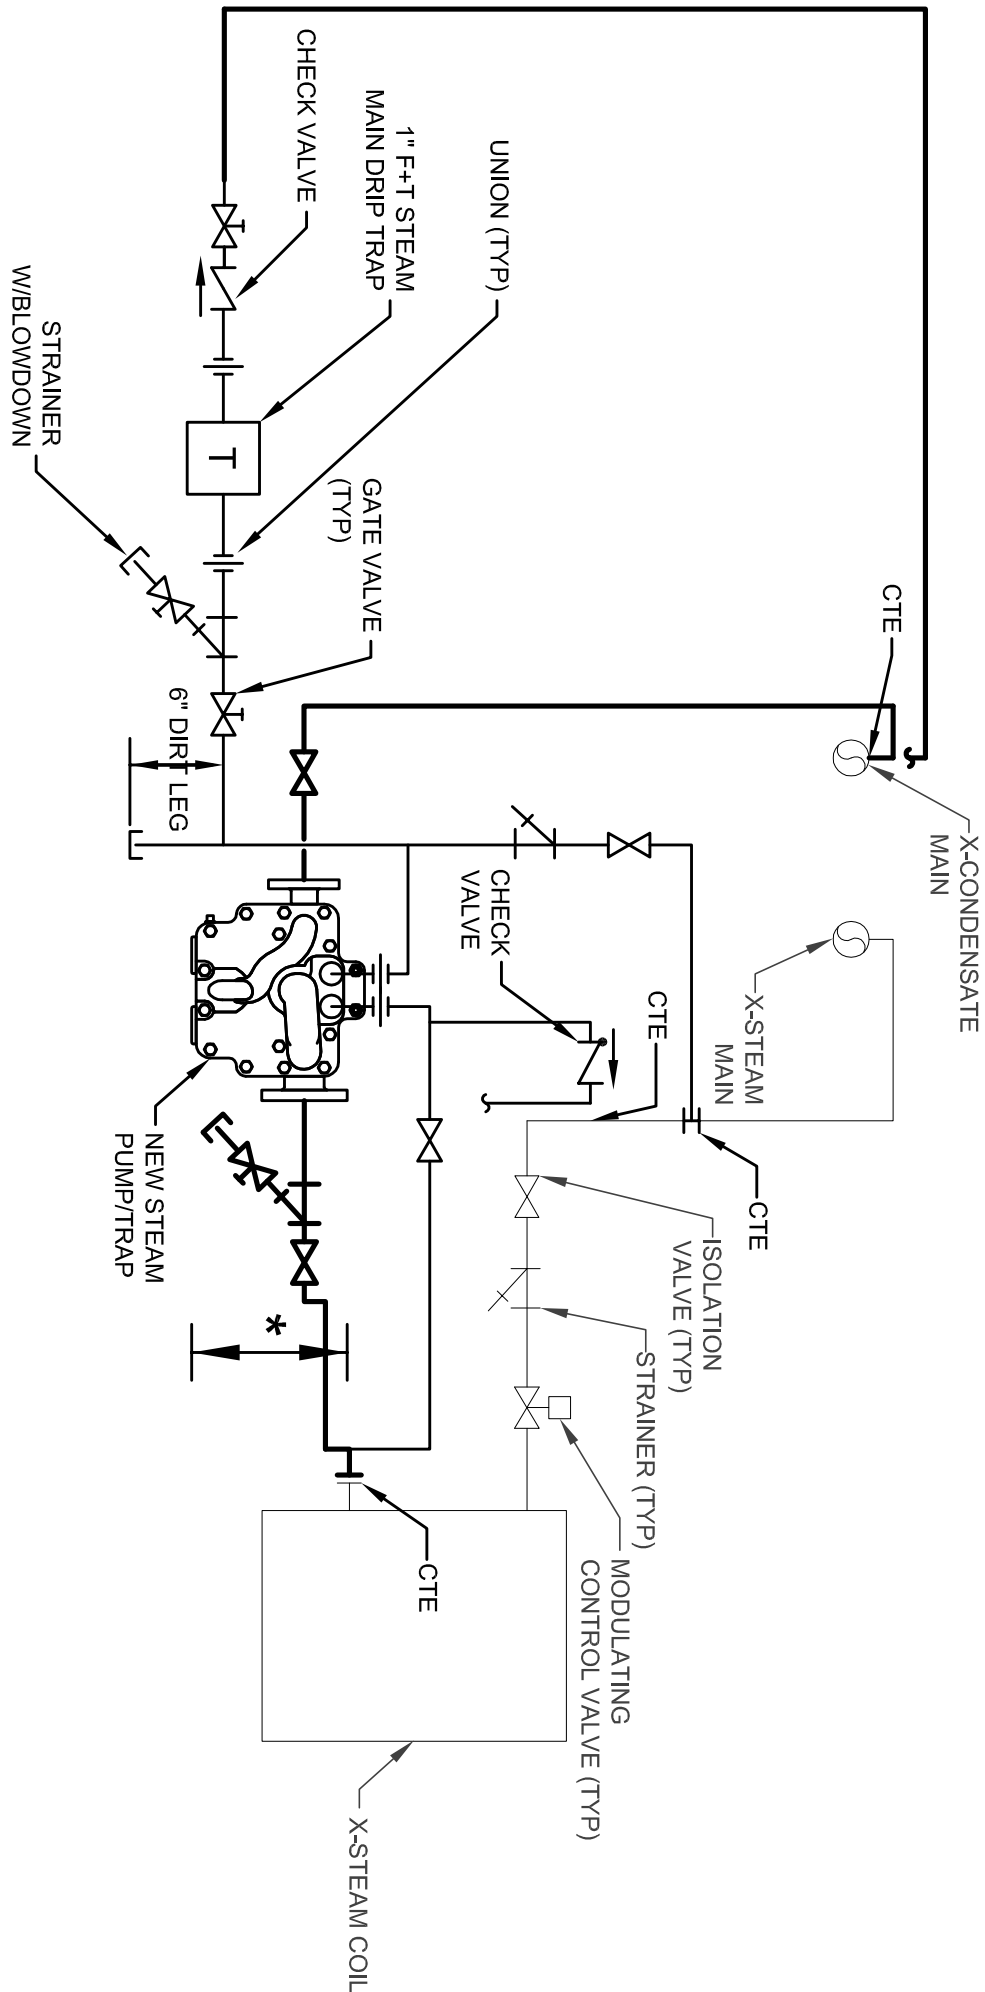

NOTE:  
PIPE SIZING & DIMENSIONS OF PUMP/TRAPS SHALL BE IN ACCORDANCE WITH MANUFACTURER'S REQUIREMENTS.  
\* CONFIRM THAT THE COIL OUTLET ABOVE THE NEW TRAP MEETS PUMP/TRAP MANUFACTURER'S REQUIREMENT.

STEAM PUMP TRAP DETAIL

NOT TO SCALE

3

STEAM CONDENSATE PUMP/TRAP SCHEDULE					
PUMP/TRAP NO.	LOCATION	AREA	AHU	CAPACITY gph	STEAM SUPPLY PRESSURE
3	BASEMENT	5	AC-53	1400	10
4	BASEMENT	5	AC-53	1400	10
6	BASEMENT	5	AC-52	880	10
7	BASEMENT	5	AC-52	880	10
12	BASEMENT	5	AC-51	700	10
13	BASEMENT	5	AC-51	700	10
88	BASEMENT	3	AC-31	580	10
89	BASEMENT	3	AC-31	580	10
90	BASEMENT	3	AC-32	485	10
91	BASEMENT	3	AC-32	485	10
96	BASEMENT	3	AC-28	141	10
97	BASEMENT	3	AC-28	237	10
104	GROUND FLOOR	4	AC-C	100	10
415	BASEMENT	1	AC-26	1300	10

NOTES:  
1. REPLACE EXISTING TRAPS WITH NEW PUMP TRAPS WITH CAPACITIES. SELECT AND INSTAL NEW PUMP TRAP IN STRICT ACCORDANCE WITH MANUFACTURERS REQUIREMENTS.

FINAL CD-SUBMISSION	12-21-12
95% SUBMISSION	11-30-12
65% SUBMISSION	11-16-12
Revisions:	Date



FREDRICK, FREDRICK & HELLER  
INC.  
672 EAST ROYALTON ROAD  
BROADVIEW HTS., OHIO 44147  
TEL (440) 546-2888  
FAX (440) 546-2888



CONSULTANTS:

ARCHITECT:

Drawing Title			Project Title			Project Number	
STEAM PIPING DETAILS			STEAM TRAP MONITORING, INSULATION AND PIPING UPGRADES			541-12-115	
Approved: Project Director			LOCATION VAMC - WADE PARK			Building Number 1	
Date 12-21-12			Checked WFM			Drawing Number 1-02	
			Drawn JMF			Office of Facilities Management Department of Veterans Affairs	