

KEY NOTES

1

SEE SHEET MH002 KEYNOTE 1 FOR BASEMENT WORK PHASING.

2

SEE SHEET MH001 MH001 & MH001 FOR THIS PHASE WORK

3

SEE SHEET MH002 MH002 KEYNOTE 13 ON SHEET MH002 FOR THIS PHASE WORK

4

SEE SHEET MH003 MH003 AND KEYNOTE 13 ON SHEET MH003 FOR THIS PHASE WORK

5

NO MECHANICAL WORK IN THIS AREA

6

SEE SHEET MH002 & MH001 FOR THIS PHASE WORK

7

SEE SHEET MH002 & MH004 FOR AH-2 & AH-4 WORK FOR THIS PHASE. AH-3 WORK TO BE UNDER PHASE 3.

PHASE NOTES

1

REMOVE TEMPORARY COOLING AND/OR HEATING FOR AH-2 & 4 ZONES THEN COMPLETE PHASE 1B BASEMENT OF AIR HANDLERS. TEMPORARY SYSTEM SHALL MAINTAIN 15°F MINIMUM OF 6 AIR CHANGES PER HOUR OF SUPPLY AIR.

2

FINAL BALANCING OF PHASE 1A & 2 SHALL BE COMPLETED AFTER PHASE 1B. PROVIDE FUEL LINE AND BALANCING AT THE END OF EACH OF THESE PHASES.


3

DUCT CLEANING FOR MAIN SUPPLY & RETURN DUCTS FROM AH-2 & 4 TO DUCTS PENETRATING THIRD FLOOR MECH ROOM WALLS AND FLOOR SHALL BE DONE UNDER PHASE 1B.


DEDUCTIVE ALTERNATE No 6

1


TEMPORARY COOLING AND/OR HEATING AS DEFINED IN ALTERNATE NO 6.

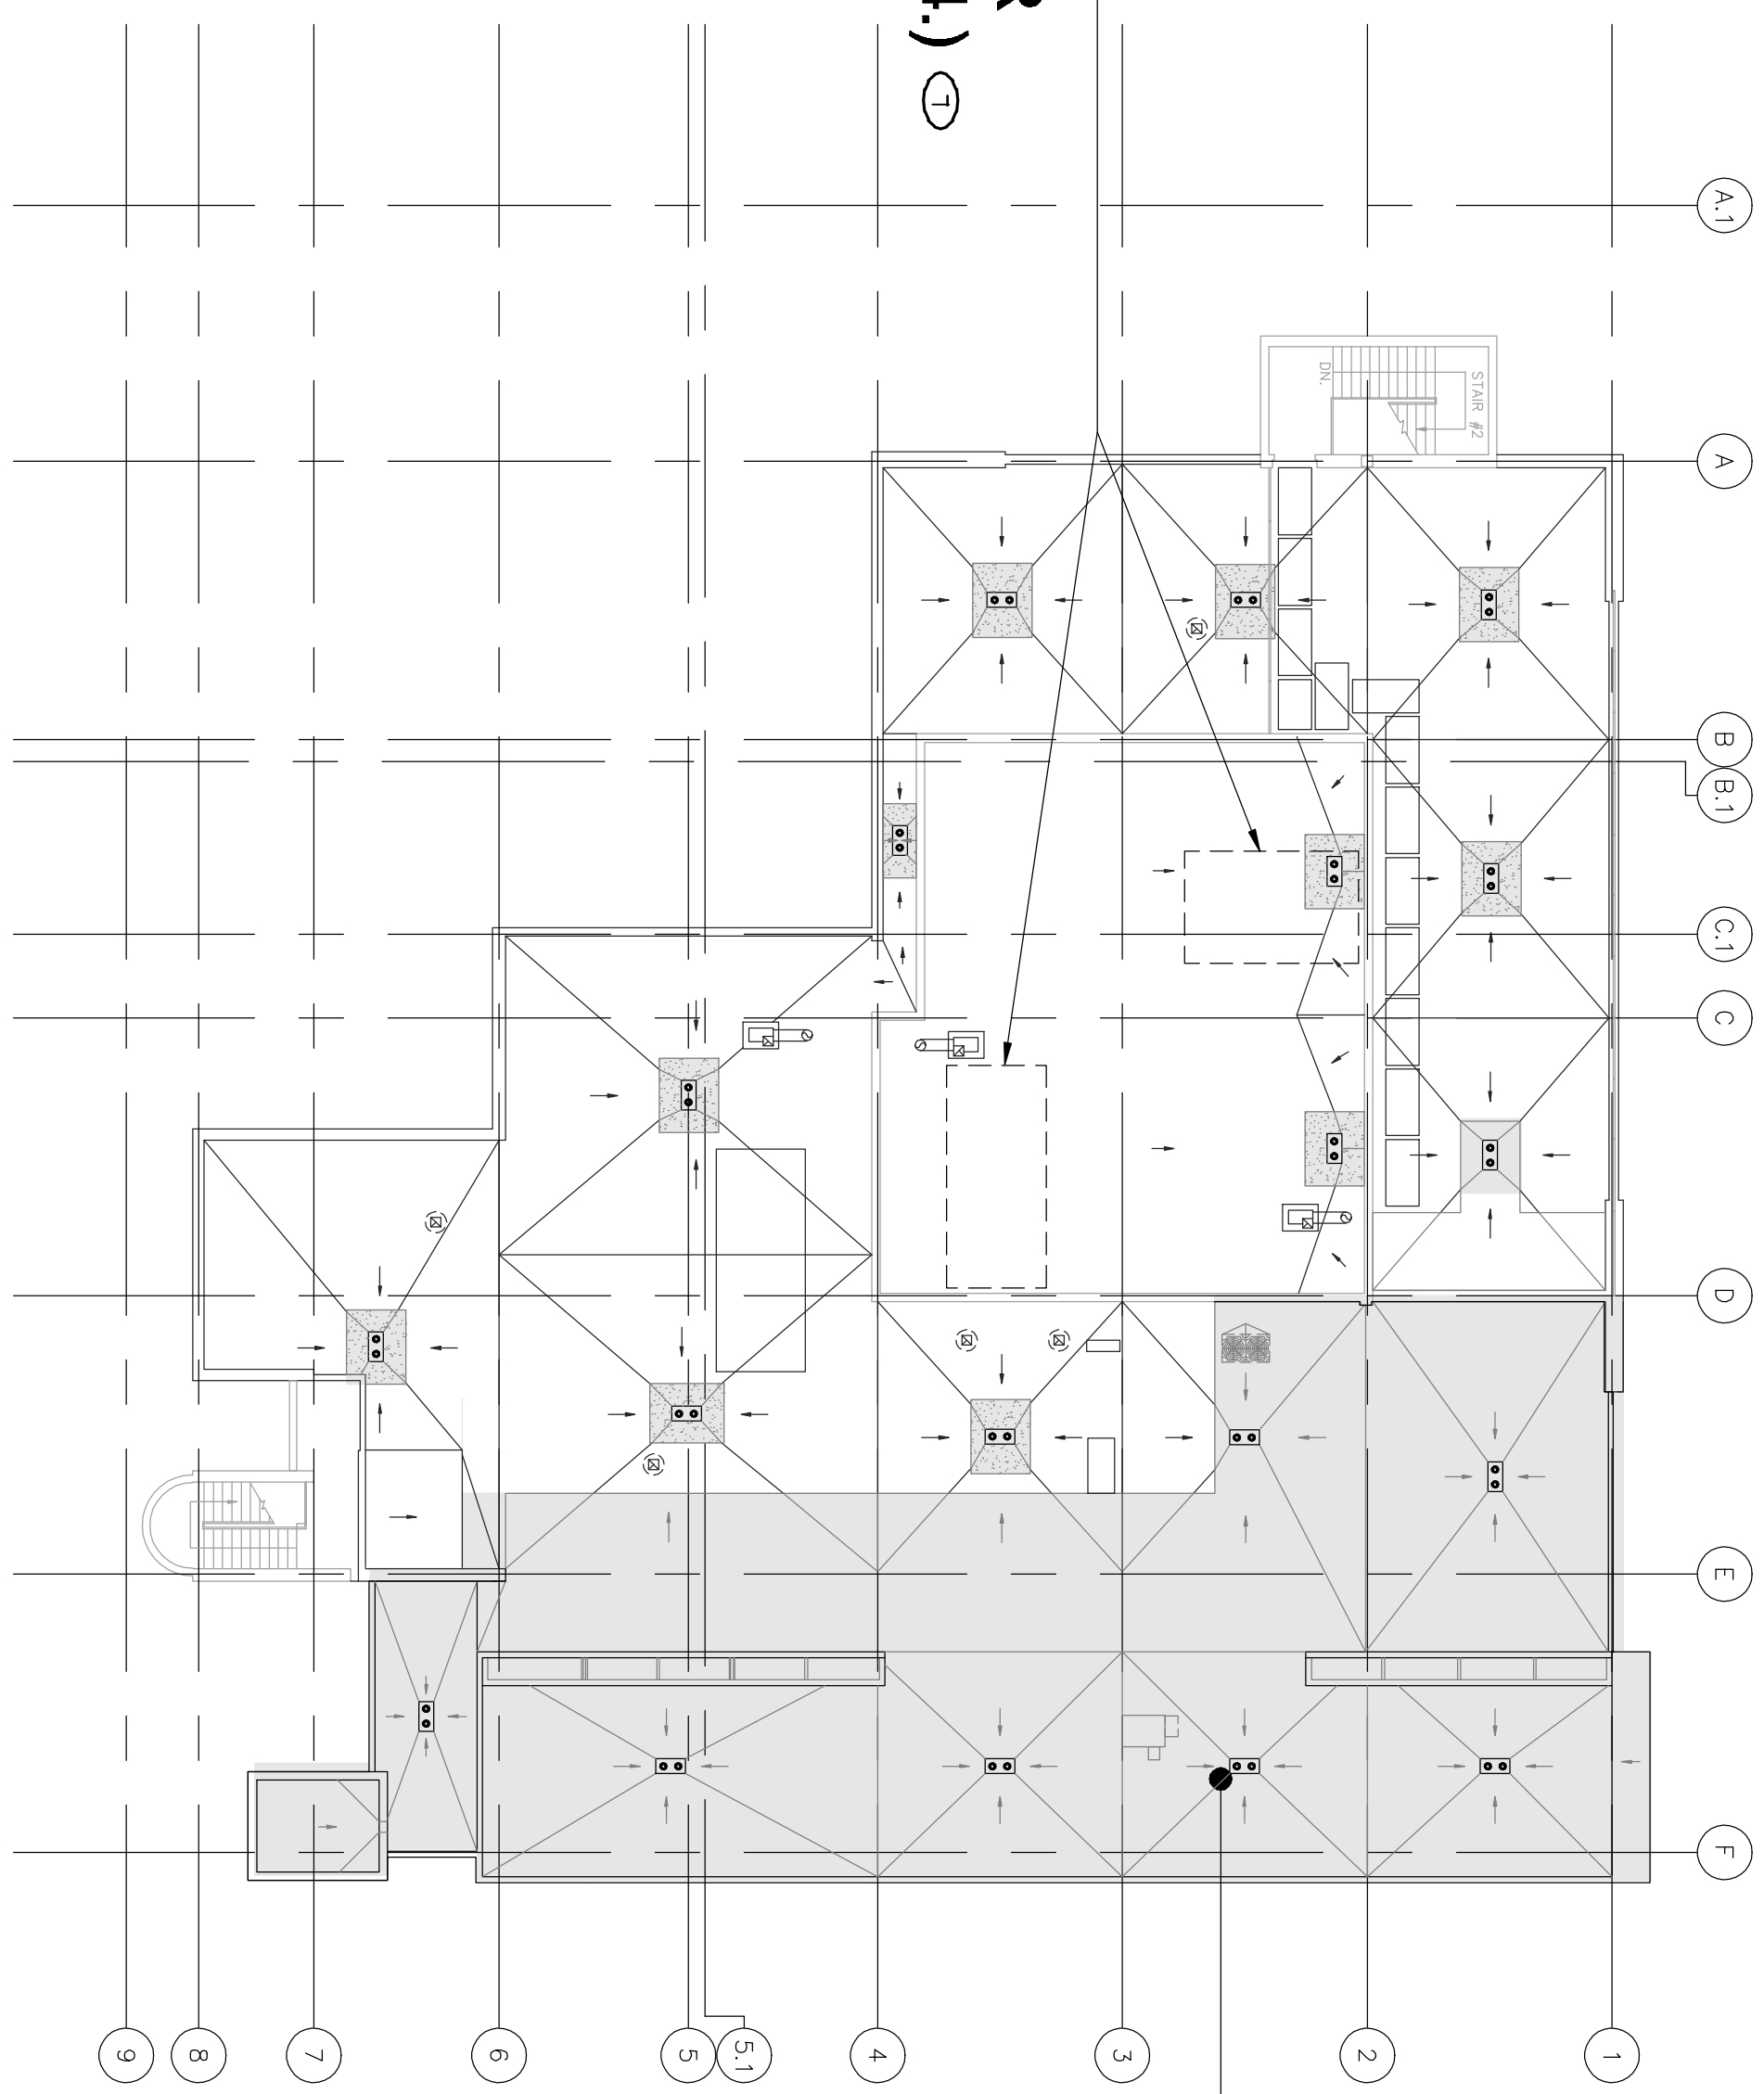


3 ROOF - CONSTRUCTION PHASING PLAN

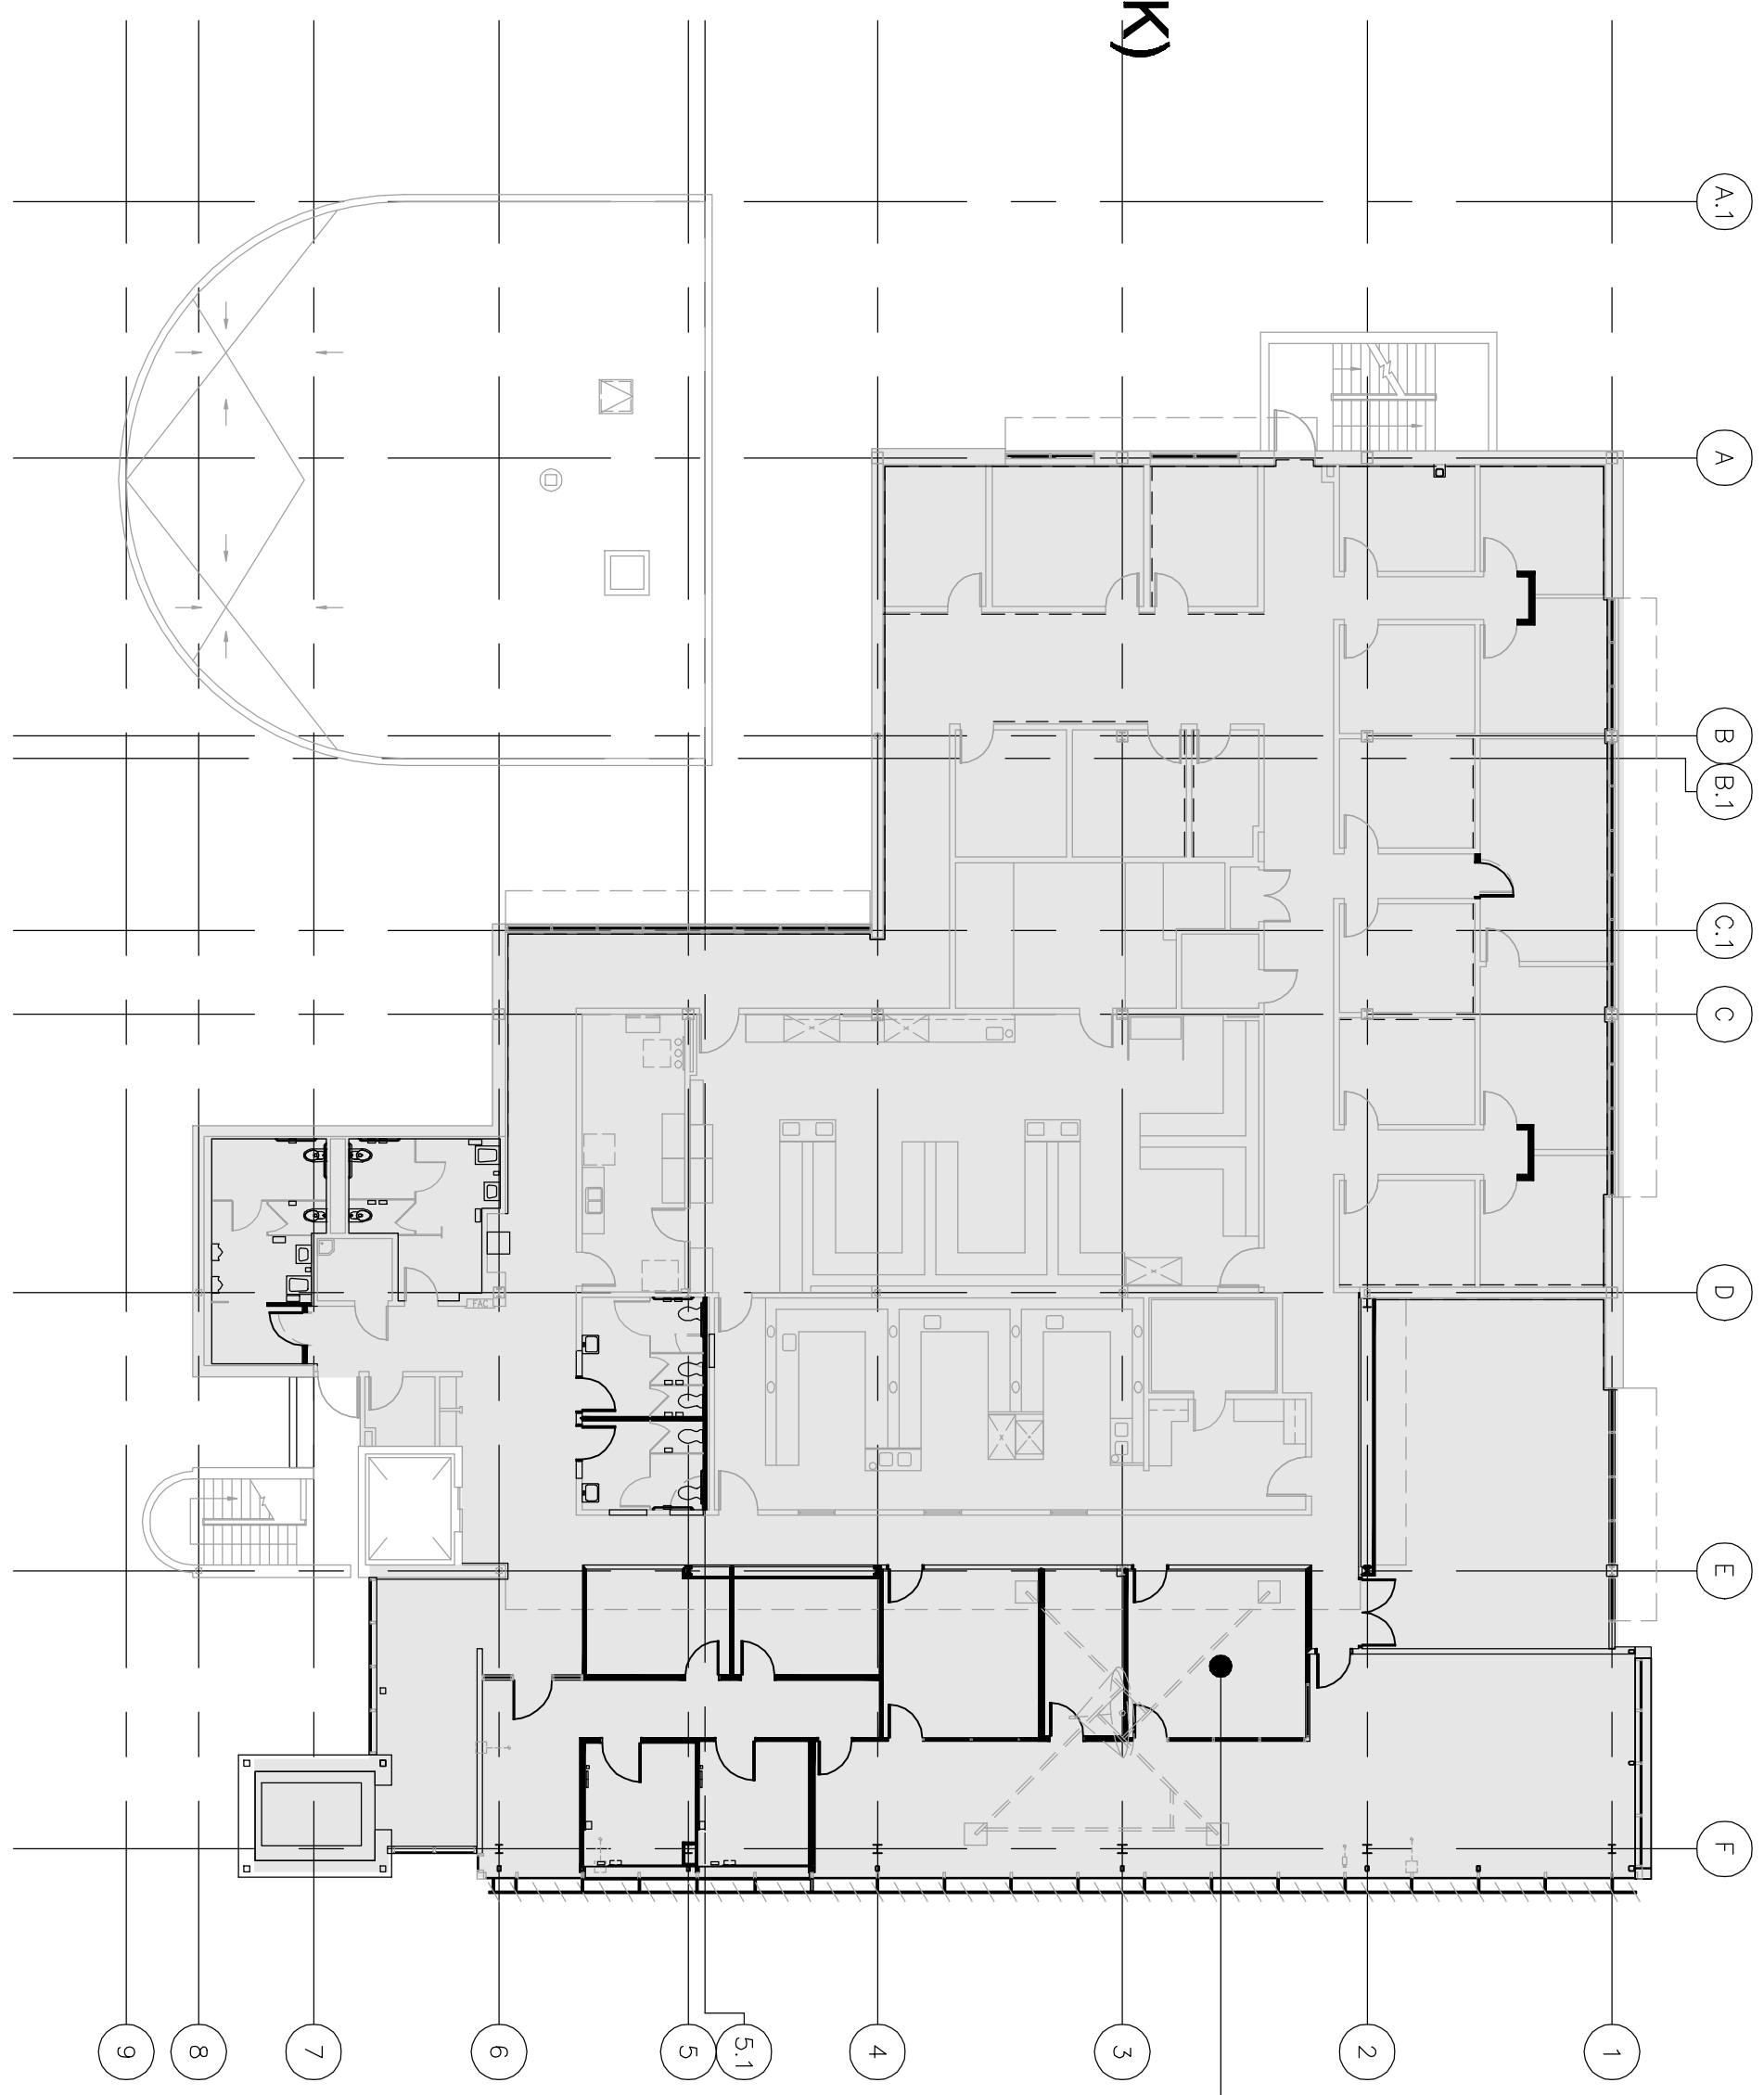

1 THIRD FLOOR - CONSTRUCTION PHASING PLAN

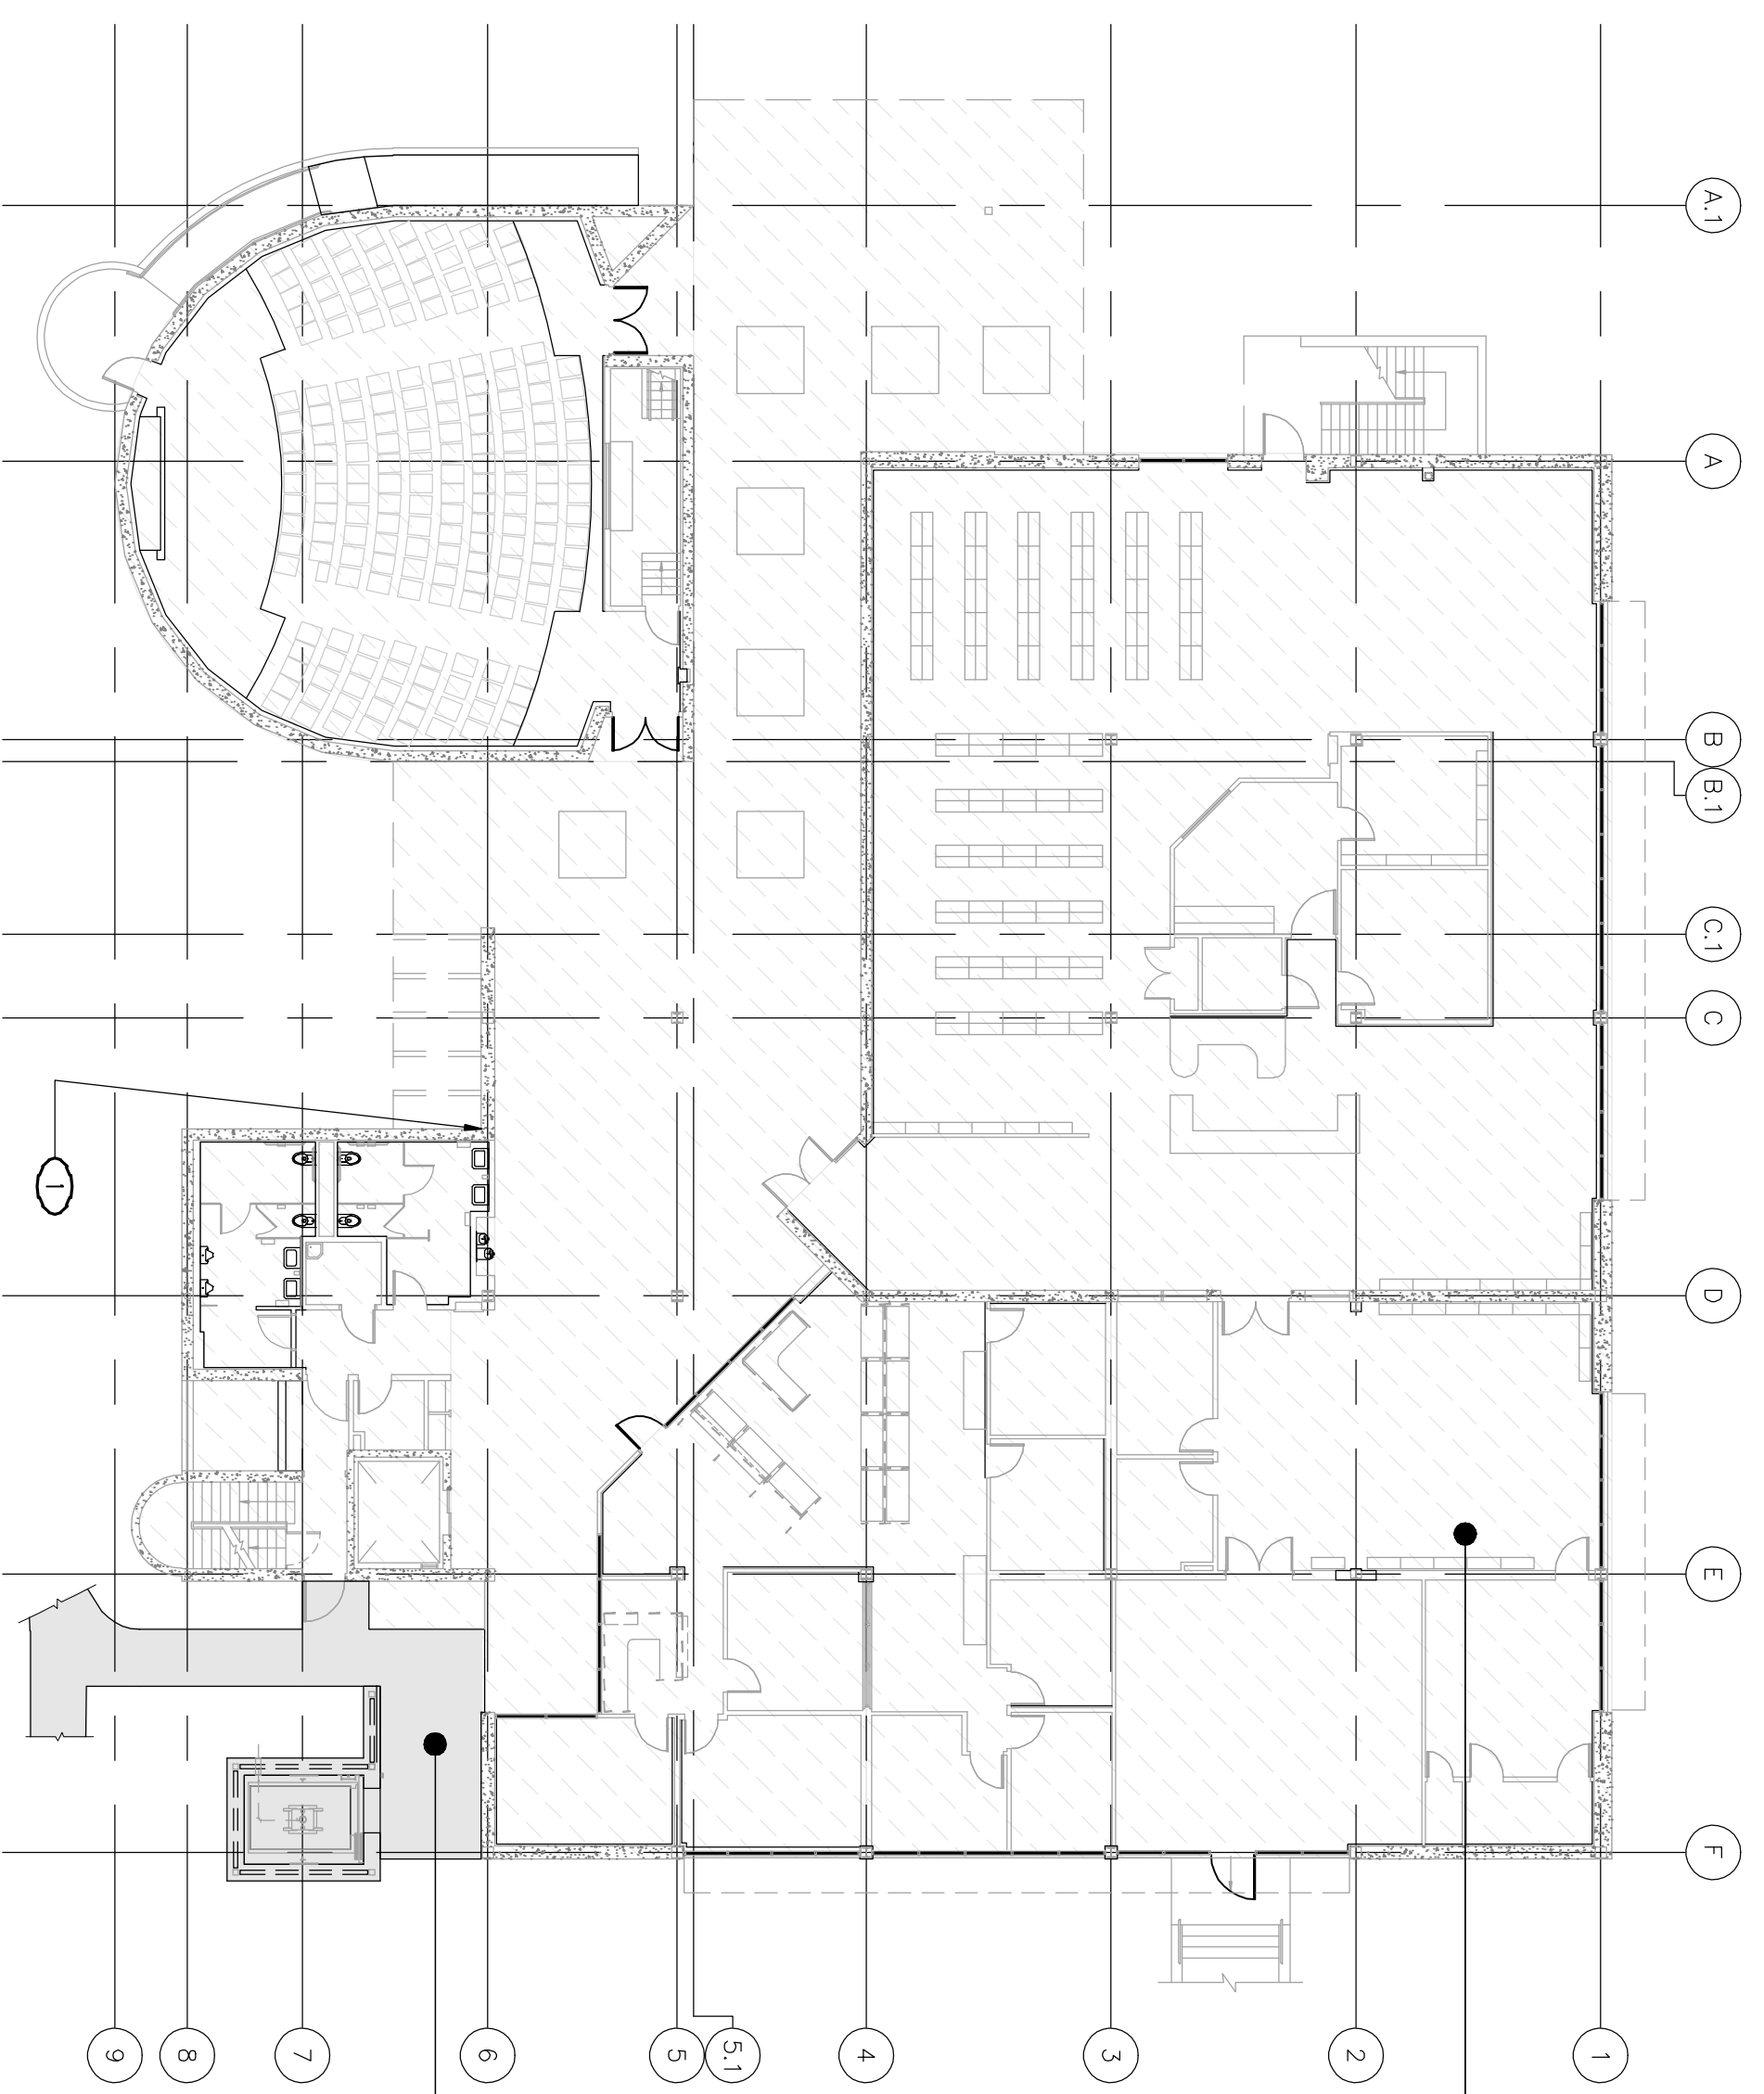

4 FIRST FLOOR - CONSTRUCTION PHASING PLAN

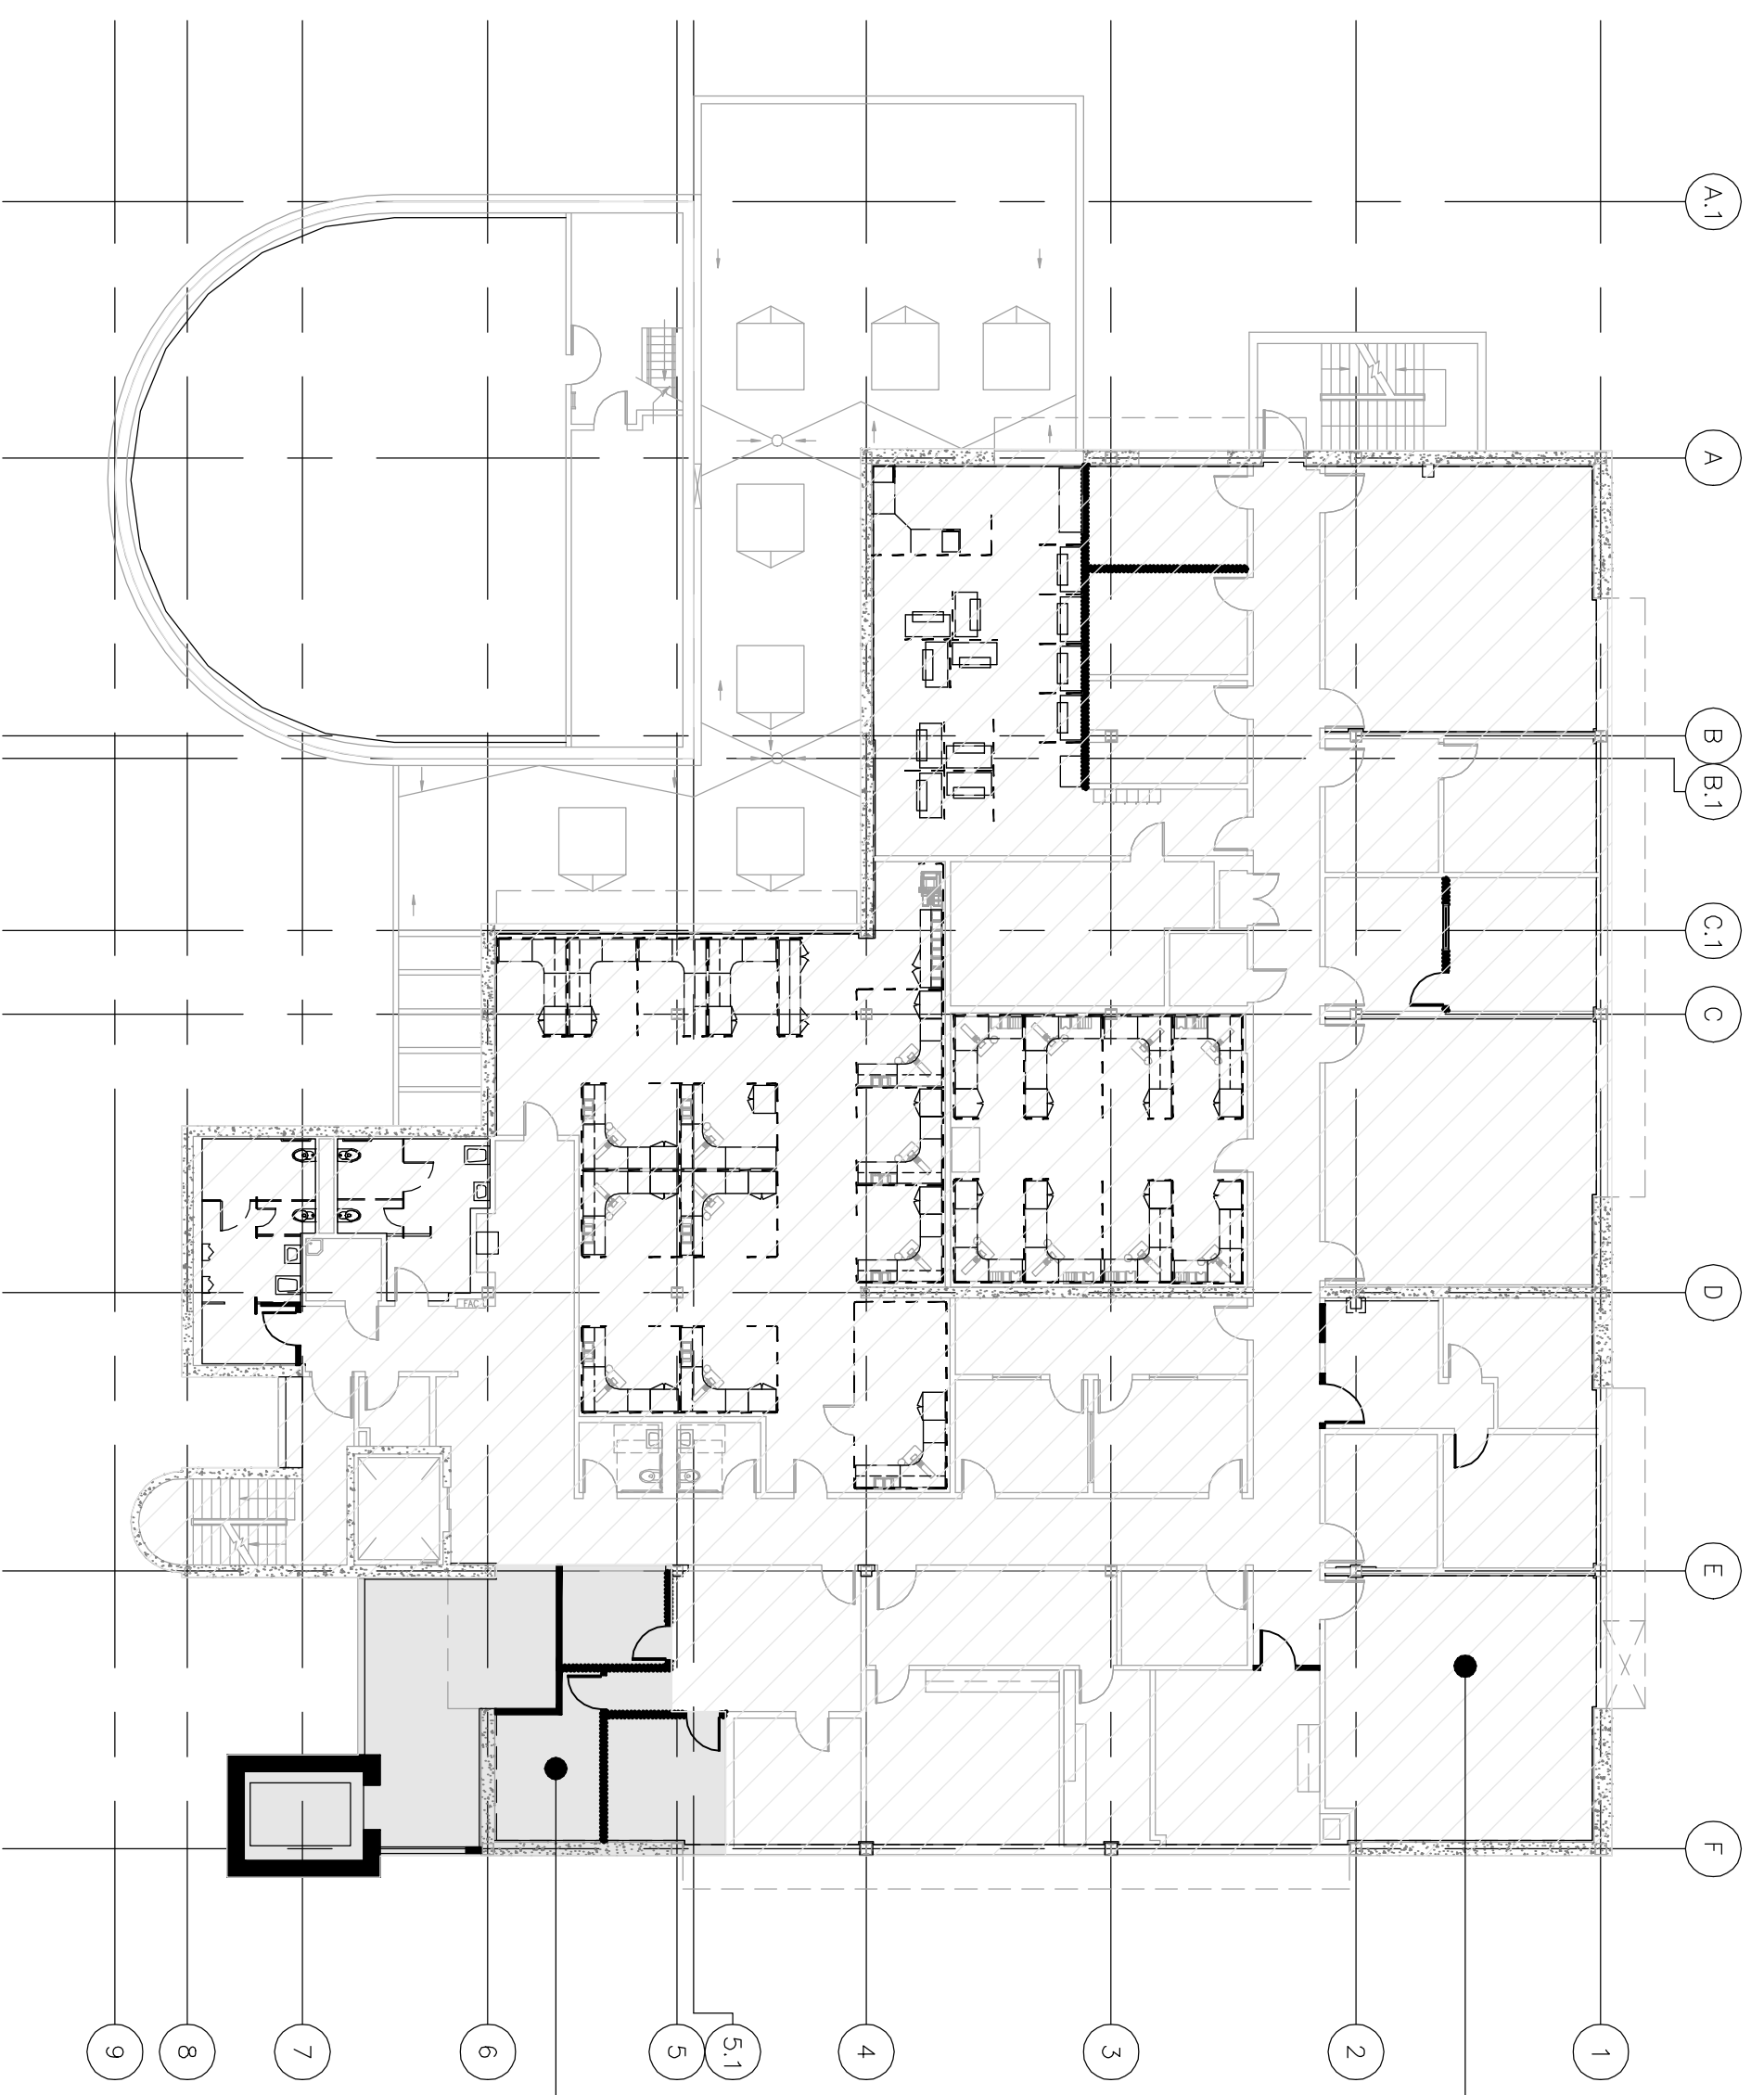

2 SECOND FLOOR - CONSTRUCTION PHASING PLAN

CONSULTANTS:

LP Consulting Engineers, Inc.

885 W. Adams Ave., Suite 101, Costa, CA 95012  
P 650.955.5151  
www.lpece.com  
Jed R. 10-1089

REG. PROFESSIONAL ENGINEER  
NO. 33390  
JED R. 10-1089  
STATE OF CALIFORNIA  
CIVIL & MECHANICAL

ARCHITECT/ENGINEERS:

HMC Architects

1827 E. Pi Avenue, Suite 103, Fresno, CA 93720  
T 559.322.2444 / www.hmcarchitects.com

REGISTERED ARCHITECT  
NO. 10711  
HMC  
STATE OF CALIFORNIA

Drawing Title

MECH. CONSTRUCTION PHASING PLAN

Project Title

BUILDING 24  
SEISMIC CORRECTION  
AND ADDITION

Project Number

570-215

Office of Construction and Facilities Management

Approved Project Director

Location

VAMC FRESNO, CA

Drawing Number

MH002

Department of Veterans Affairs

Date

March 12, 2013

Checked

QML

Drawn

DN

Dwg. 1st of 180

Revisions

Date

