

DEPARTMENT OF VETERANS AFFAIRS

SYRACUSE VA MEDICAL CENTER

800 IRVING AVENUE, SYRACUSE, NEW YORK 13210

INSTALL DOOR OPENERS, SCI 1ST FLOOR


PROJECT: 528A7-13-719


SCOPE OF WORK

PROVIDE 120VAC SWING DOOR OPERATORS ON EACH DOOR, PUSH PLATE SWITCHES, COMBINATION PUSH PLATE/KEYSWITCH AND ELECTRICAL STRIKES WHERE NOTED, NEW FACEPLATES WHERE REQUIRED, 3 WAY OFF-ON-HOLD OPEN SWITCHES, SUPER SCAN AND PRESENCE SENSORS ON EACH DOOR AND ALL DEDICATED CONDUIT/WIRE/BREAKERS/FITTINGS REQUIRED FOR A COMPLETE WARRANTED, FUNCTIONAL PRODUCT. RESTORE AND FINISH ANY DISTURBED SURFACES TO MATCH CONDITIONS OF ADJACENT UNDISTURBED SURFACES.

INDEX:

- GI- 001 COVER, INDEX
- AS-101 DOOR AREAS, NOTES & DETAILS
- ES- I01 ELECTRICAL NEW CONSTRUCTION & NOTES

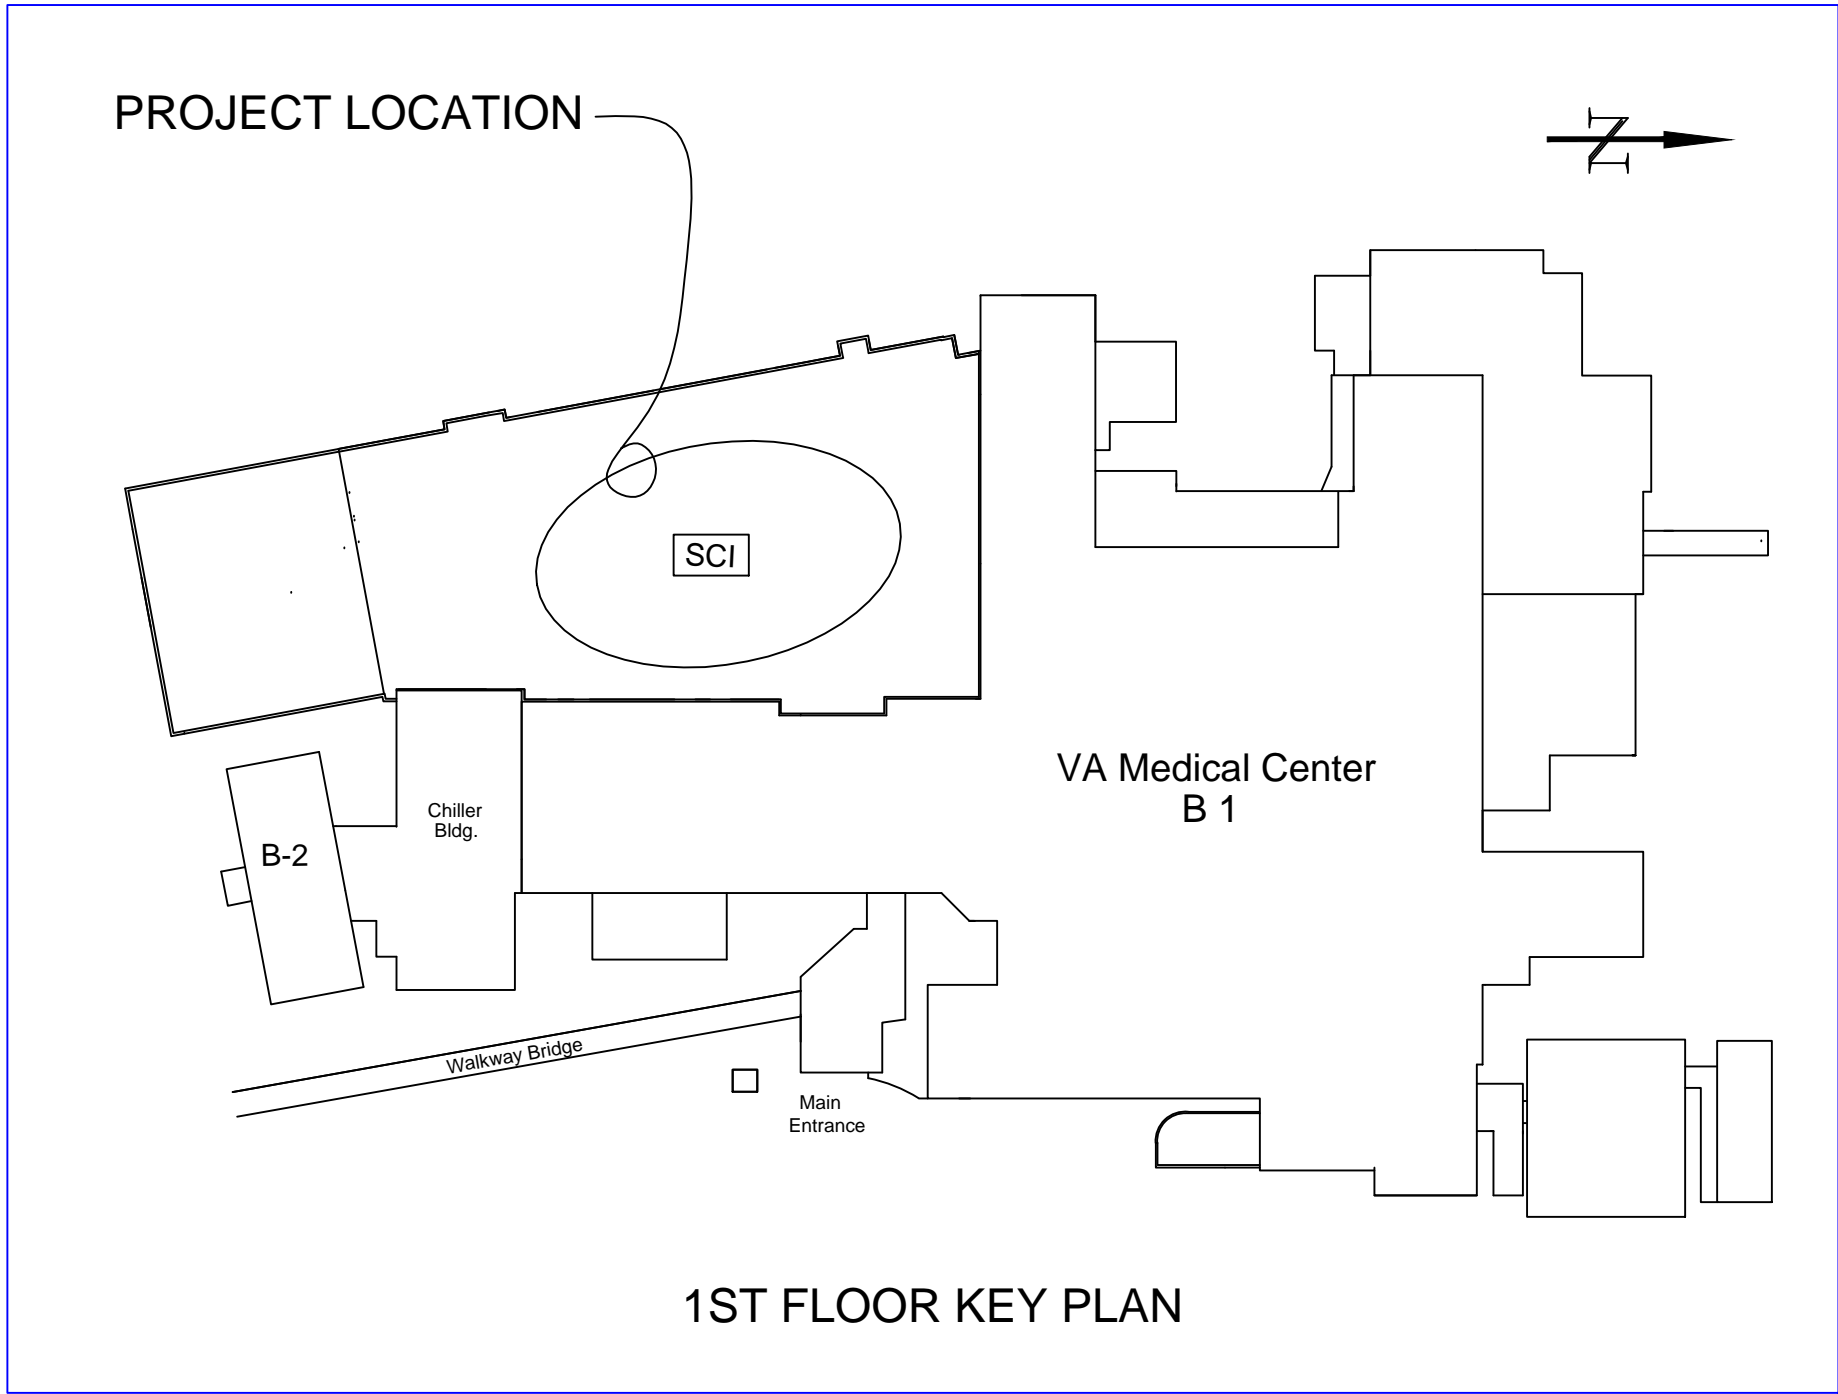

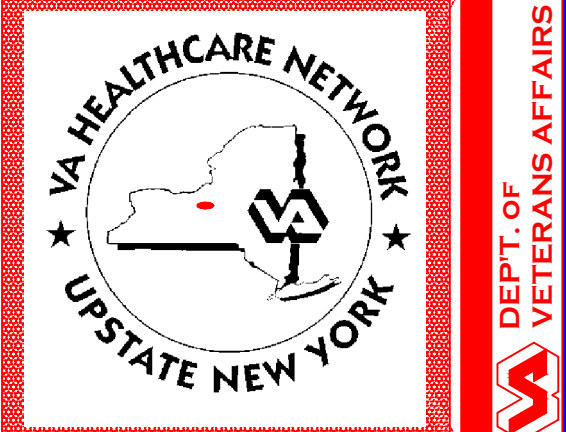REVISION	DATE		(Company Logo/Information Block)	Drawing Title	Project Title	Date	
REVISION	DATE			COVER SHEET & SOW	ADD DOOR OPENERS, SCI FIRST FLOOR	11-12	
REVISION	DATE			Approved: Facility Manager	Building Number SCI	Project No. 528A7-13-719	
REVISION	DATE				Checked C FRANI	Drawn T COLE	
REVISION	DATE				Location	DRAWING NO. G1-001	
REVISION	DATE					Dwg. 1 Of 3	
Revisions	Date						