


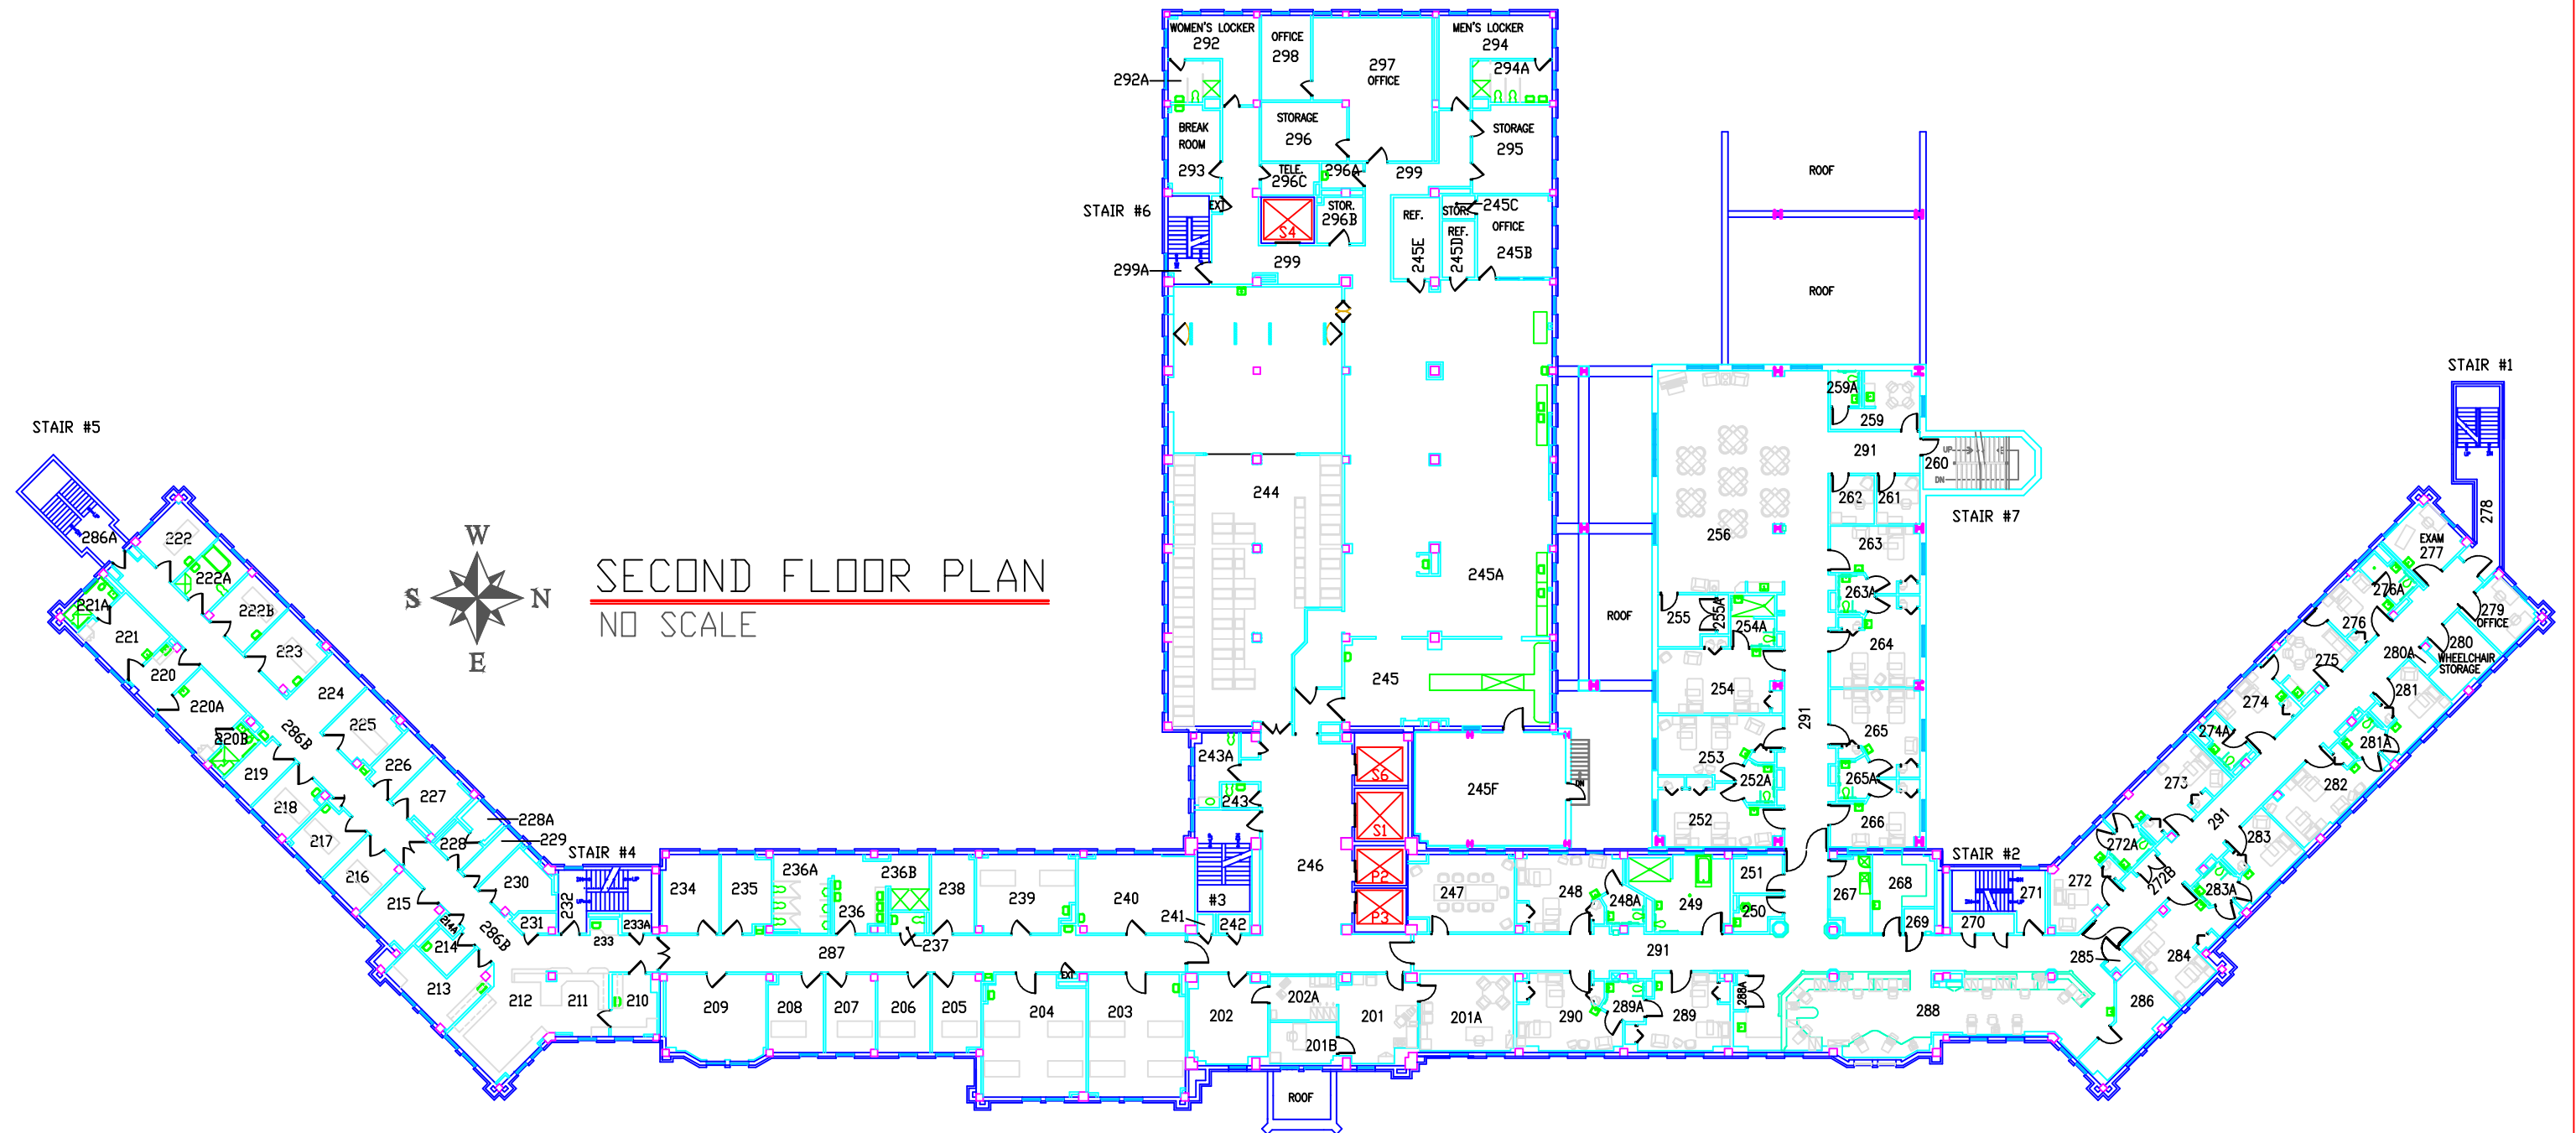

scale 

25 0 25 50 75 100



		Drawing Title		Project Title		Date			
		Approved Division Chief		Building Number	Checked	Drawn			Project No.
		Approved Service Director		Location VAMROC SIOUX FALLS, SOUTH DAKOTA					Drawing No.
Revisions	Date						Dwg. of		