


DOOR PLAN

SCALE: 3/16"=1'-0"

LEGEND

- PATIENT BEDROOM DOORS TO BE REPLACED WITH NEW SYSTEM, IN ACCORDANCE TO SPECIFICATIONS.
- PATIENT BATHROOM CONTINUOUS HINGE MODIFICATIONS, IN ACCORDANCE TO SPECIFICATIONS.

SEE DETAILS SHEET #11

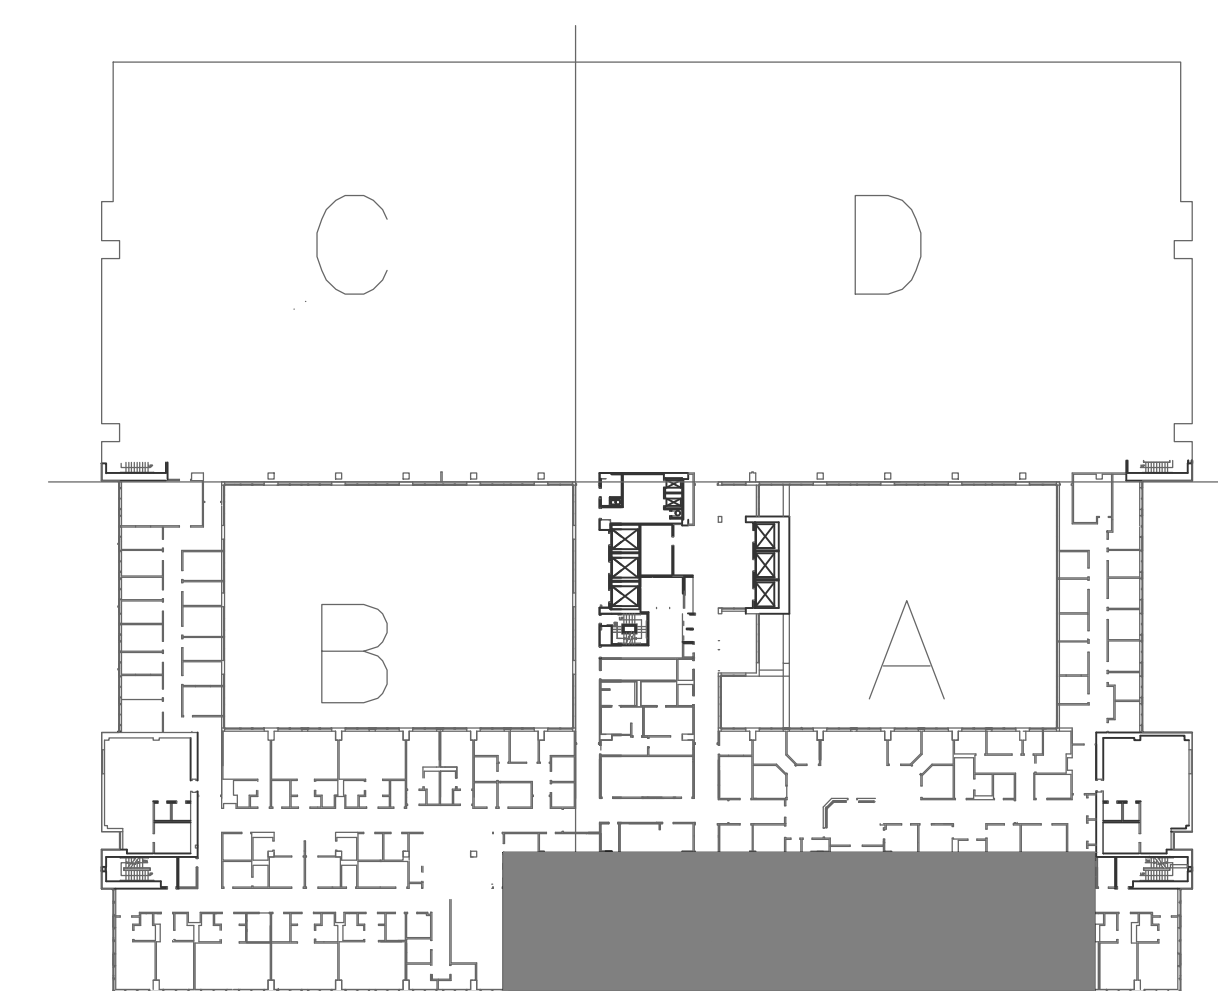

KEY PLAN



SCALE: 3/16" = 1'-0"

Additions:	Date:	CCI CONSTRUCTION COMPANY, INC.	JWF COLLABORATIVE, INC.	AMERICAN ENGINEERING & SURVEYING, INC.	Seal:	Drawing Scale: 3/16" = 1'-0"	Approved:	Approved: Chief, Facilities and Engineering:	Drawing Title: BUILDING 364 DOOR PLAN GREENE ST BALTIMORE VAMC, 6A	Project Title: CORRECT MENTAL HEALTH PATIENT SAFETY ISSUES	Date: 3/30/13
		CONTRACTOR CLAPP & HOLMES	ARCHITECT BETA ENGINEERING, INC.	CIVIL MINNICH ASSOCIATES, ENGINEERING & INC.		Drawing Start Date:	Approved:	Approved: Associate Chief for Maintenance And Operations, Perry Point:	Approved: Associate Director for Operations:	Building No: BT-6A	Project No: 512A5-13-304
Revisions:		STRUCTURAL	MECHANICAL WARNER CONSTRUCTION CONSULTANTS, INC.	ELECTRICAL		Drawing Finish Date:	Approved:	Approved:	Approved: Director, Medical Center:	Checked: ERJ	Drawing No: A1-01
						Drawing Approved:	Approved:	Approved:		Drawn:	Dwg. 02 of 11
							Approved:	Approved:		Location: VAMHCS MEDICAL CENTER BALTIMORE, MARYLAND 21902	