


1 PIPE SPACE PLAN-AREA D
SCALE: 1/8" = 1'-0"

2 SECTION
SCALE: 3/8" = 1'-0"

3 SECTION
SCALE: 3/8" = 1'-0"

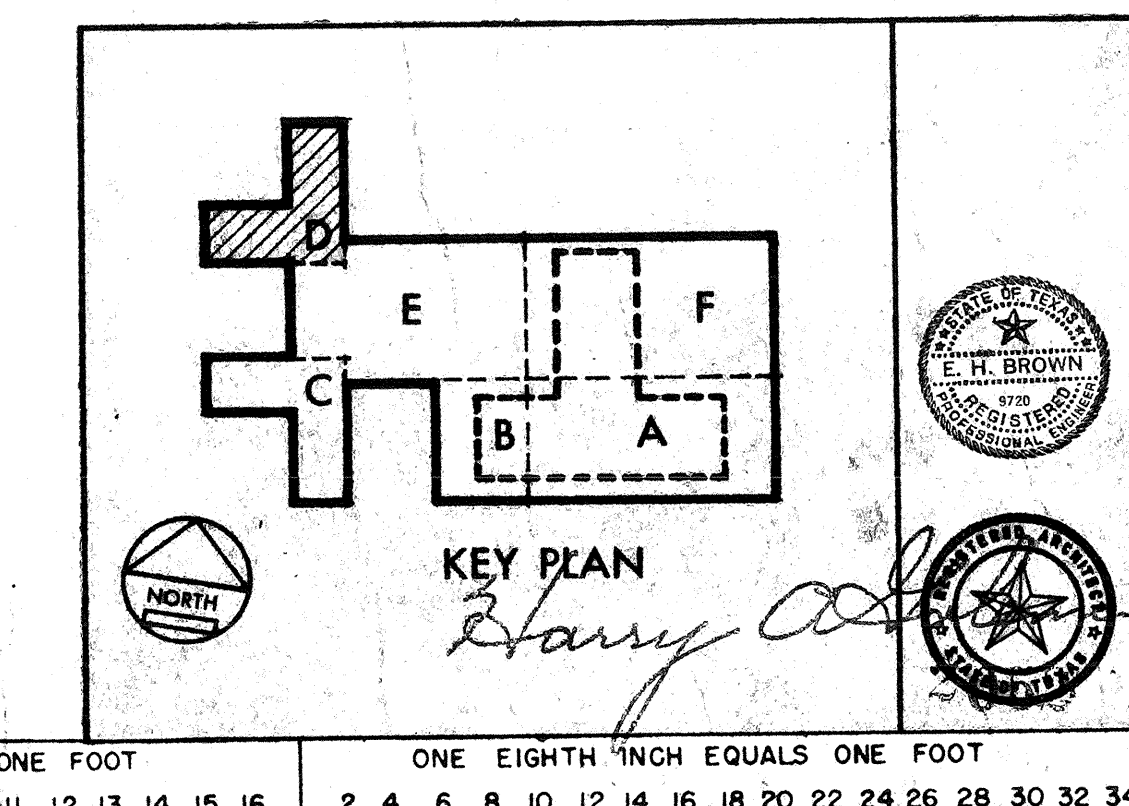

PIPE SPACE PLAN AREA-D	
BUILDING NO. 1 SCALE: 1/8" = 1'-0"	
760 BED M. S. & N. AND PSYCHIATRIC HOSPITAL	
VETERANS ADMINISTRATION SAN ANTONIO, TEXAS	
Drawn: WTM	Div. Chief: EHB
Checked: EHB	Date: AUG 3 1978
GOLEMON & ROLFE ARCHITECTS SAN ANTONIO ASSOCIATED ARCHITECTS: RODMAN, KROCKER & ROGERS ARCHITECTS & ENGINEERS EDWARD R. GONDECK, ARCHITECT WILLIAM E. PARRISH, ARCHITECT ADAMS & ADAMS, ARCHITECTS	
Project Director: <i>Robert J. Brown</i>	
DRAWING NUMBER 1-45	
Sheet 5 of 134 Proj. No. 42-5363	

2-0-1-0978

THREE INCHES EQUALS ONE FOOT ONE AND ONE HALF INCHES EQUALS ONE FOOT ONE INCH EQUALS ONE FOOT THREE QUARTER INCH EQUALS ONE FOOT ONE HALF INCH EQUALS ONE FOOT THREE EIGHTH INCH EQUALS ONE FOOT ONE QUARTER INCH EQUALS ONE FOOT ONE EIGHTH INCH EQUALS ONE FOOT