

1  
6 PIPE SPACE PLAN - AREA E  
SCALE: 1/8" = 1'-0"

2-0-1-0979

PIPE SPACE PLAN - AREA E  
BUILDING NO. 1 - SCALE 1/8" = 1'-0"

760 BED M. S. & N. AND  
PSYCHIATRIC HOSPITAL

VETERANS ADMINISTRATION  
SAN ANTONIO, TEXAS


Drawn: WTM  
Checked: EHB  
Date: AUG 9 1979

COLEMAN & ROLFE ARCHITECTS  
SAN ANTONIO ASSOCIATED ARCHITECTS  
NOONAN, KROCKER & ROGERS  
ARCHITECTS & ENGINEERS  
EDWARD R. GONDECK, ARCHITECT  
WILLIAM E. PARRISH, ARCHITECT  
ADAMS & ADAMS, ARCHITECTS

REVISIONS

DRAWING NUMBER  
1-H6

Sheet 6 of 134  
Proj. No. 42-5363

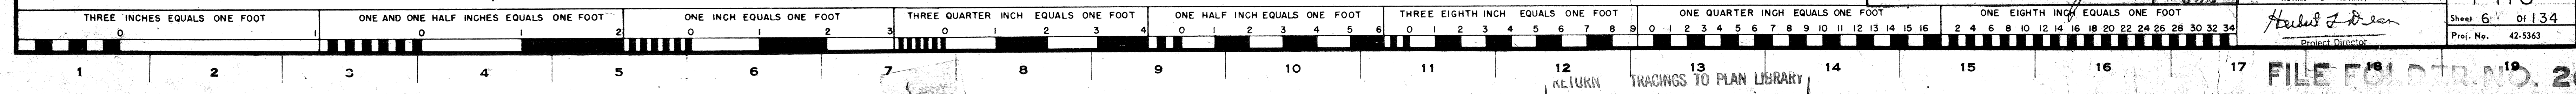

FILE FOR DRAWING NO. 20