




QUARTERS STORM SHELTER LOCATION

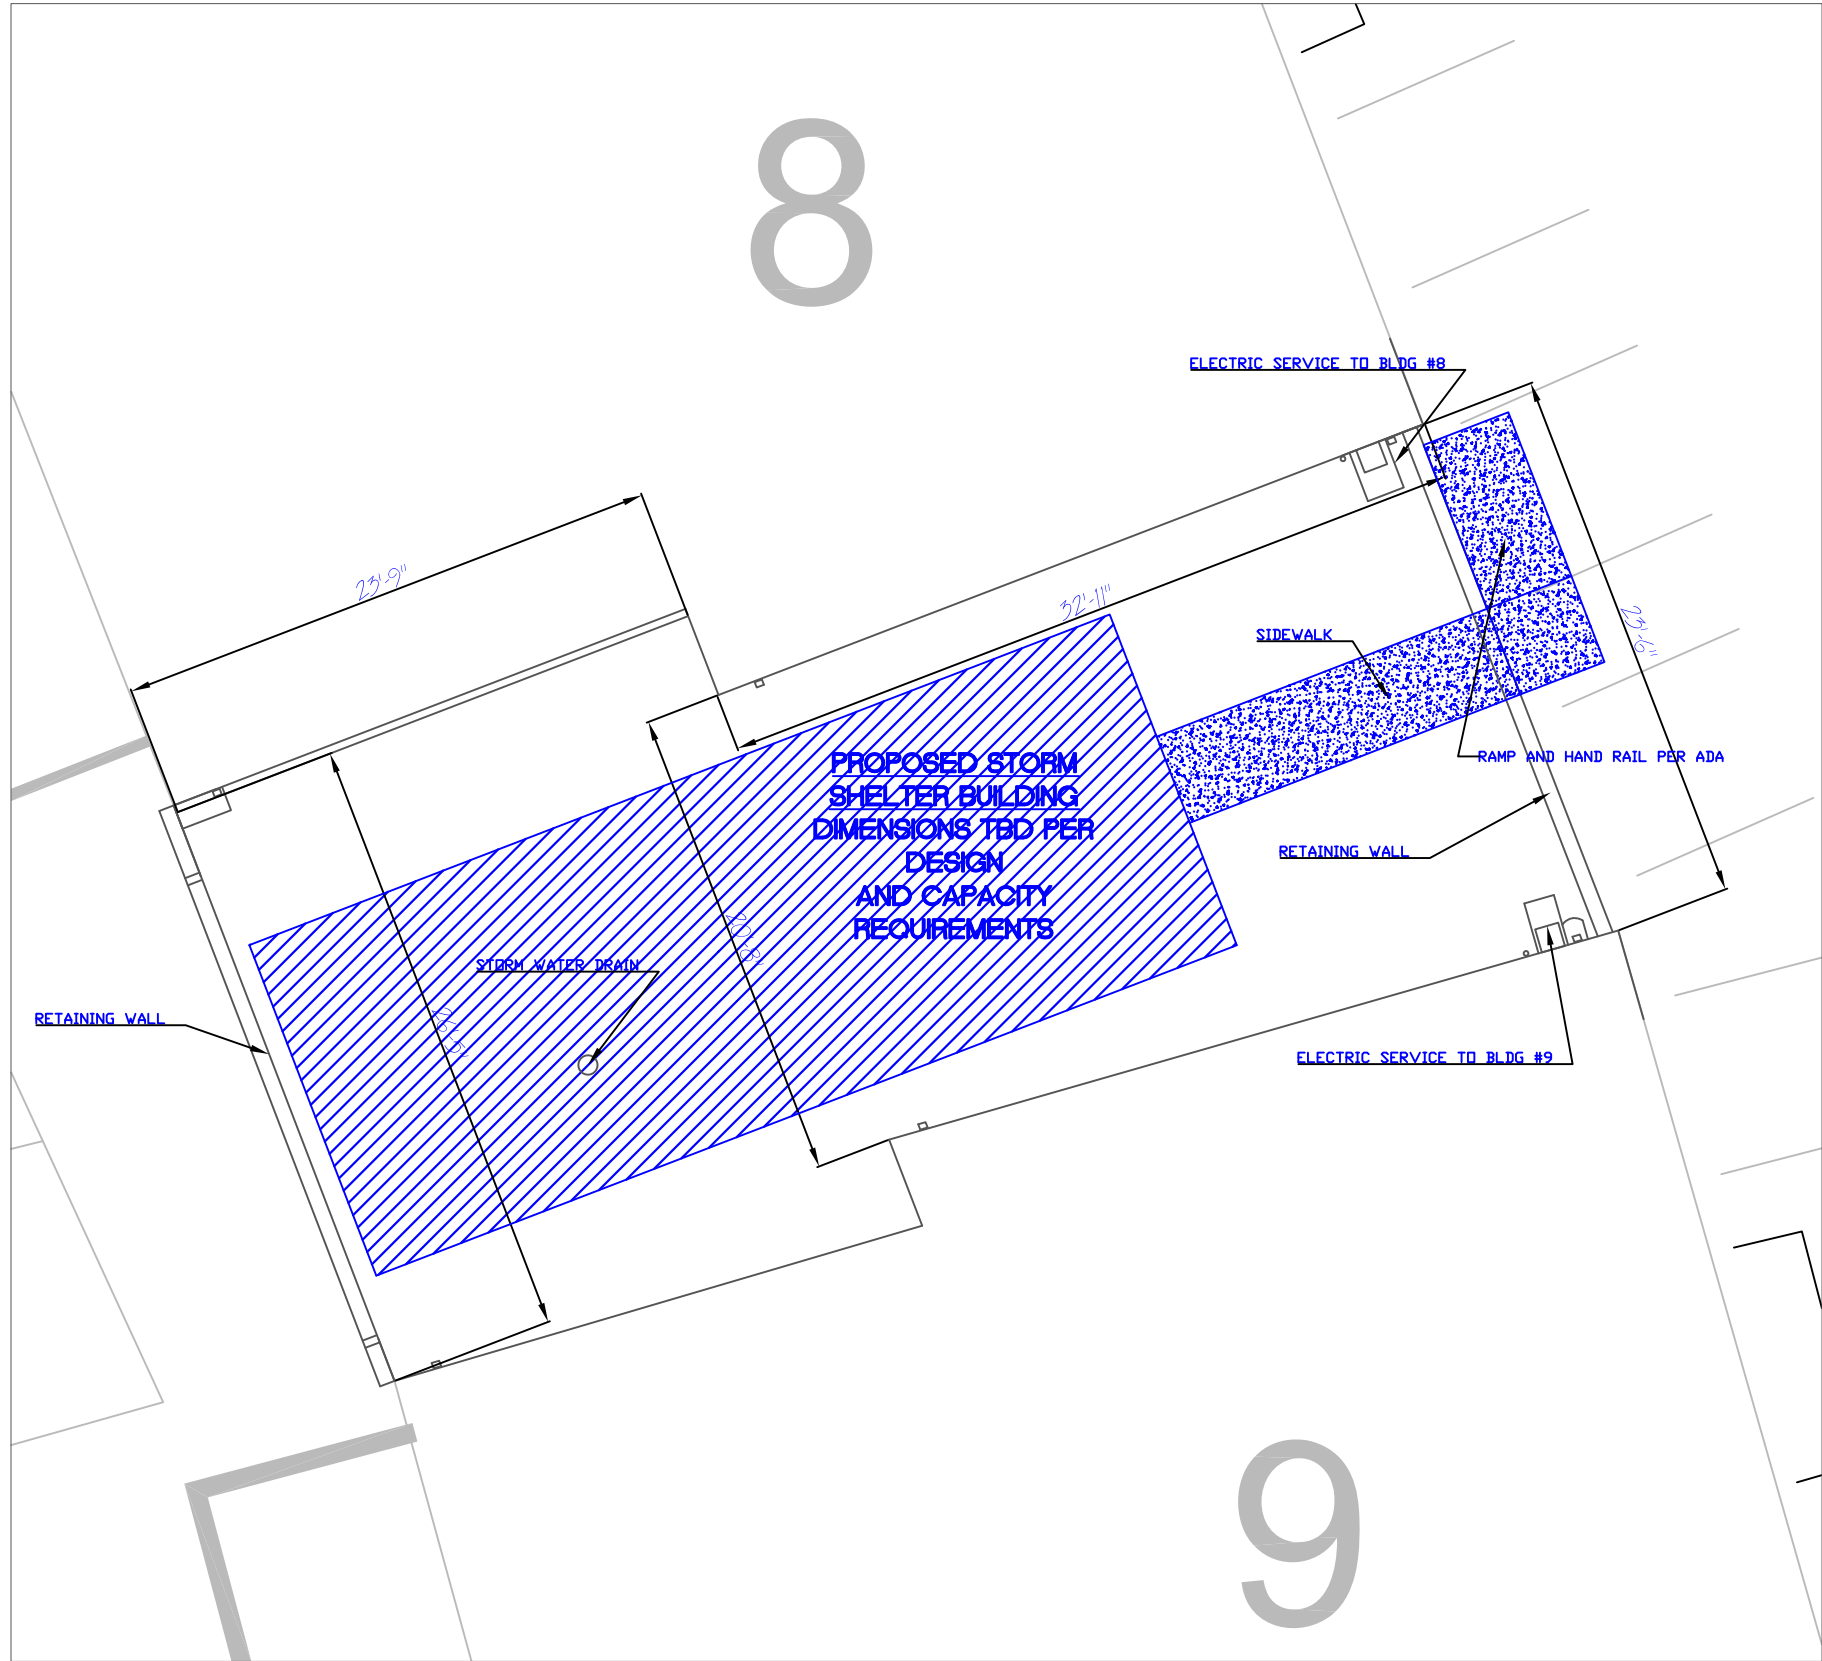

- NOTES:**
1. CONTRACTOR SHALL VERIFY ALL DIMENSIONS.
 2. CONTRACTOR SHALL VERIFY UTILITY LOCATIONS IN THE CONSTRUCTION AREA.
 3. CONTRACTOR SHALL INSTALL CONCRETE SLAB PER STORM SHELTER DESIGN REQUIREMENTS TO CONFORM TO FEMA 361 AND ICC500
 4. CONTRACTOR SHALL INSTALL RAMP/STAIRS AND SIDEWALK FOR ACCESS TO STORM SHELTER PER ADA REQUIREMENTS
 5. CONTRACTOR SHALL REPLACE/EXTEND EXISTING STORM WATER PIPE PAST THE EXTENTS OF THE STORM SHELTER BUILDING.
 6. CONTRACTOR SHALL INSTALL/CONSTRUCT STORM SHELTER BUILDING PER FEMA 361 AND ICC500 TO HOLD 75 PEOPLE
 7. ALL MATERIALS AND INSTALLATIONS SHALL BE IN COMPLIANCE WITH FEMA 361/ICC-500 AND APPROVED BY VA PERSONNEL PRIOR TO INSTALLATION.

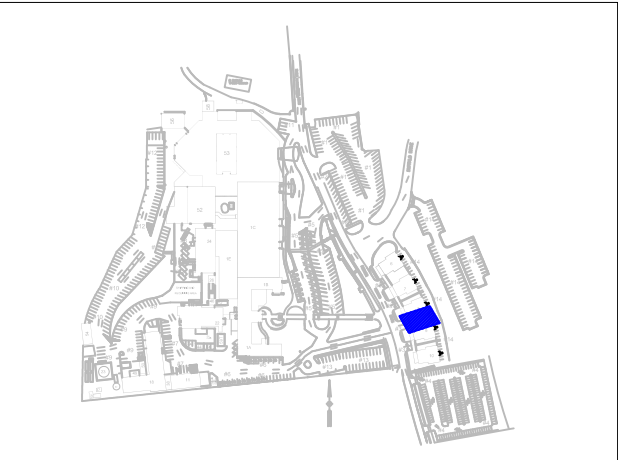

REVISIONS:	DATE		Dept. of Veterans Affairs Medical Center 1011 Honor Heights Drive Muskogee, OK. 74401				APPROVED: Infection Control Nurse-Lydia Snyder	APPROVED: Medical Center Director-Brian A. Hawkins	DRAWING TITLE		PROJECT TITLE		DATE		DEPARTMENT OF VETERANS AFFAIRS
							APPROVED: Safety Manager-Charles Herrier	APPROVED: Associate Director-Bryan Matthews	STORM SHELTER LOCATION		QUARTERS STORM SHELTER		APRIL 1, 2013		
									PROJECT NO.	CONTRACT NO.	DESIGNED BY:	DRAWN BY: AR	CHECKED BY: ar	SCALE: NTS	
							APPROVED: President A.F.G.E. 2250-Jeff Cowan	APPROVED: Chief of Staff-Karen H. Gribbin	BUILDING NO.	AUTOCAD FILE NAME	JACK C. MONTGOMERY VA MEDICAL CENTER			DRAWING NO. S-1	
								APPROVED: Chief Engineering Service-Jordan W. Benware			LOCATION			DWG. 1 of 1	