




VERTICAL LIFT ⑤

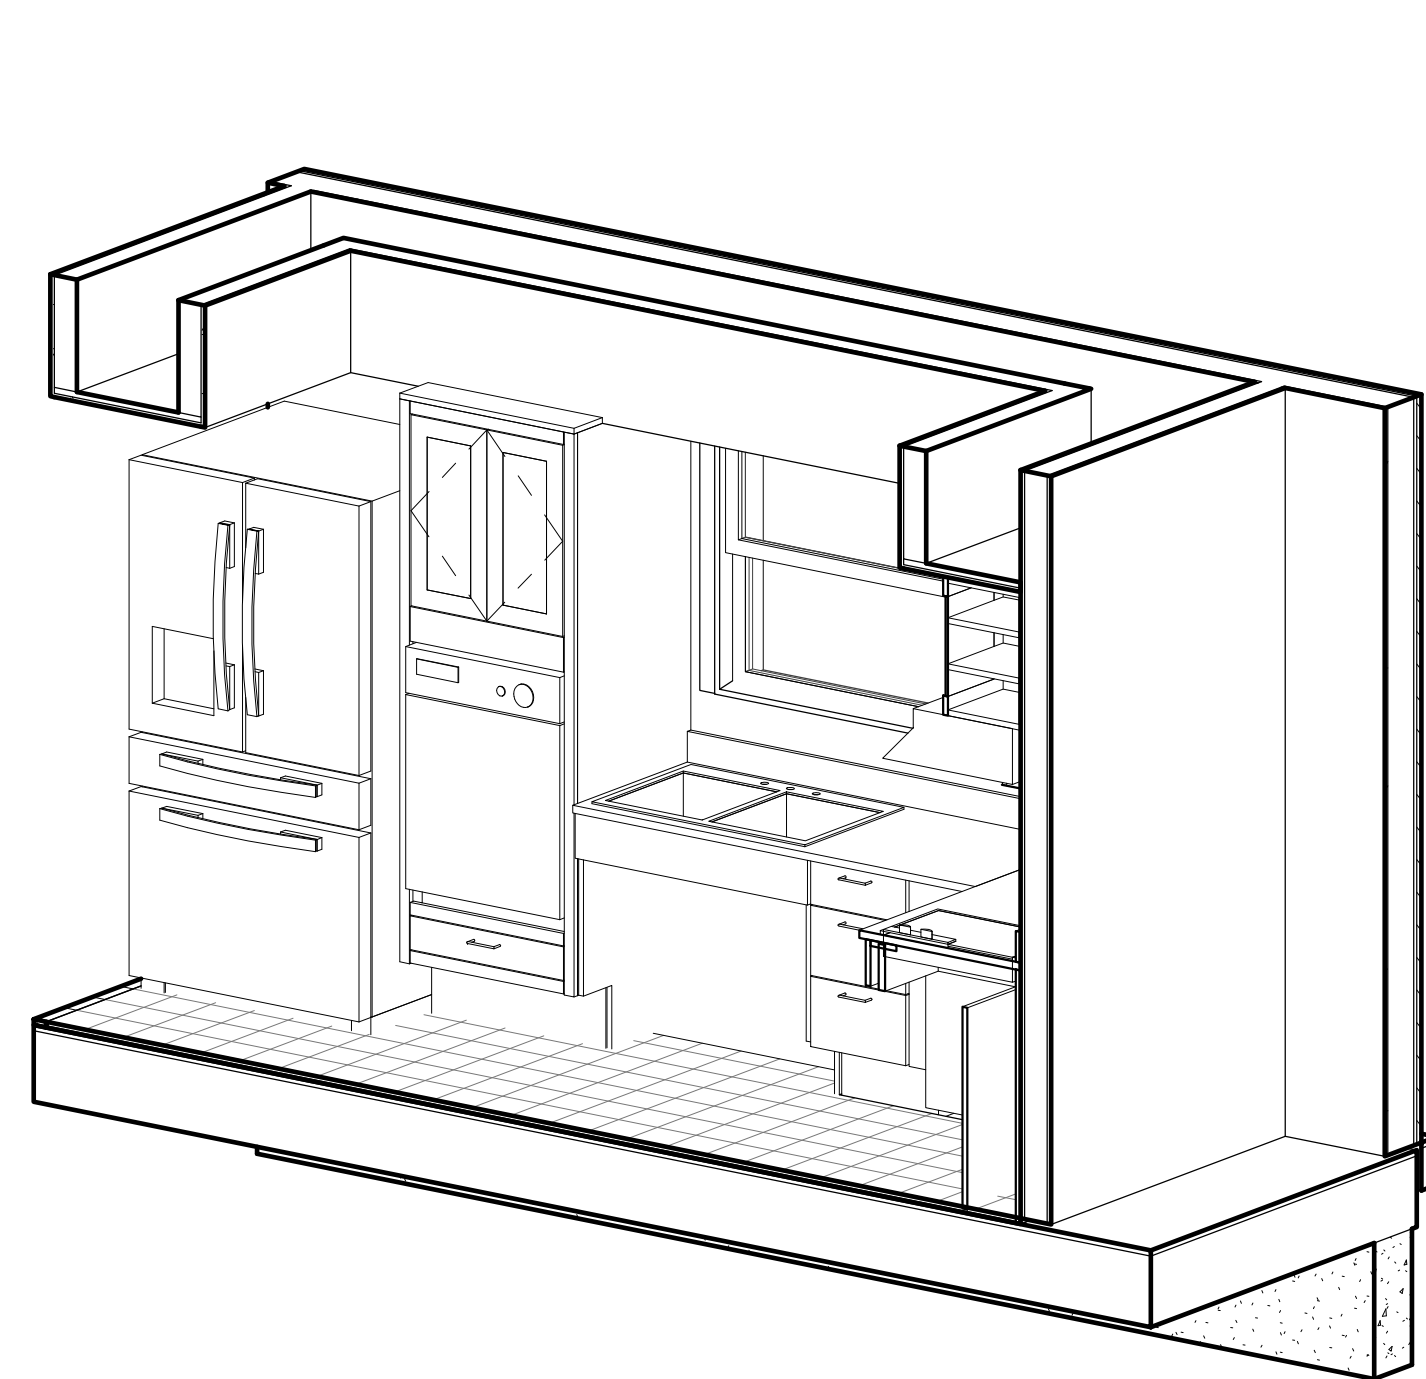


Sink Side ④

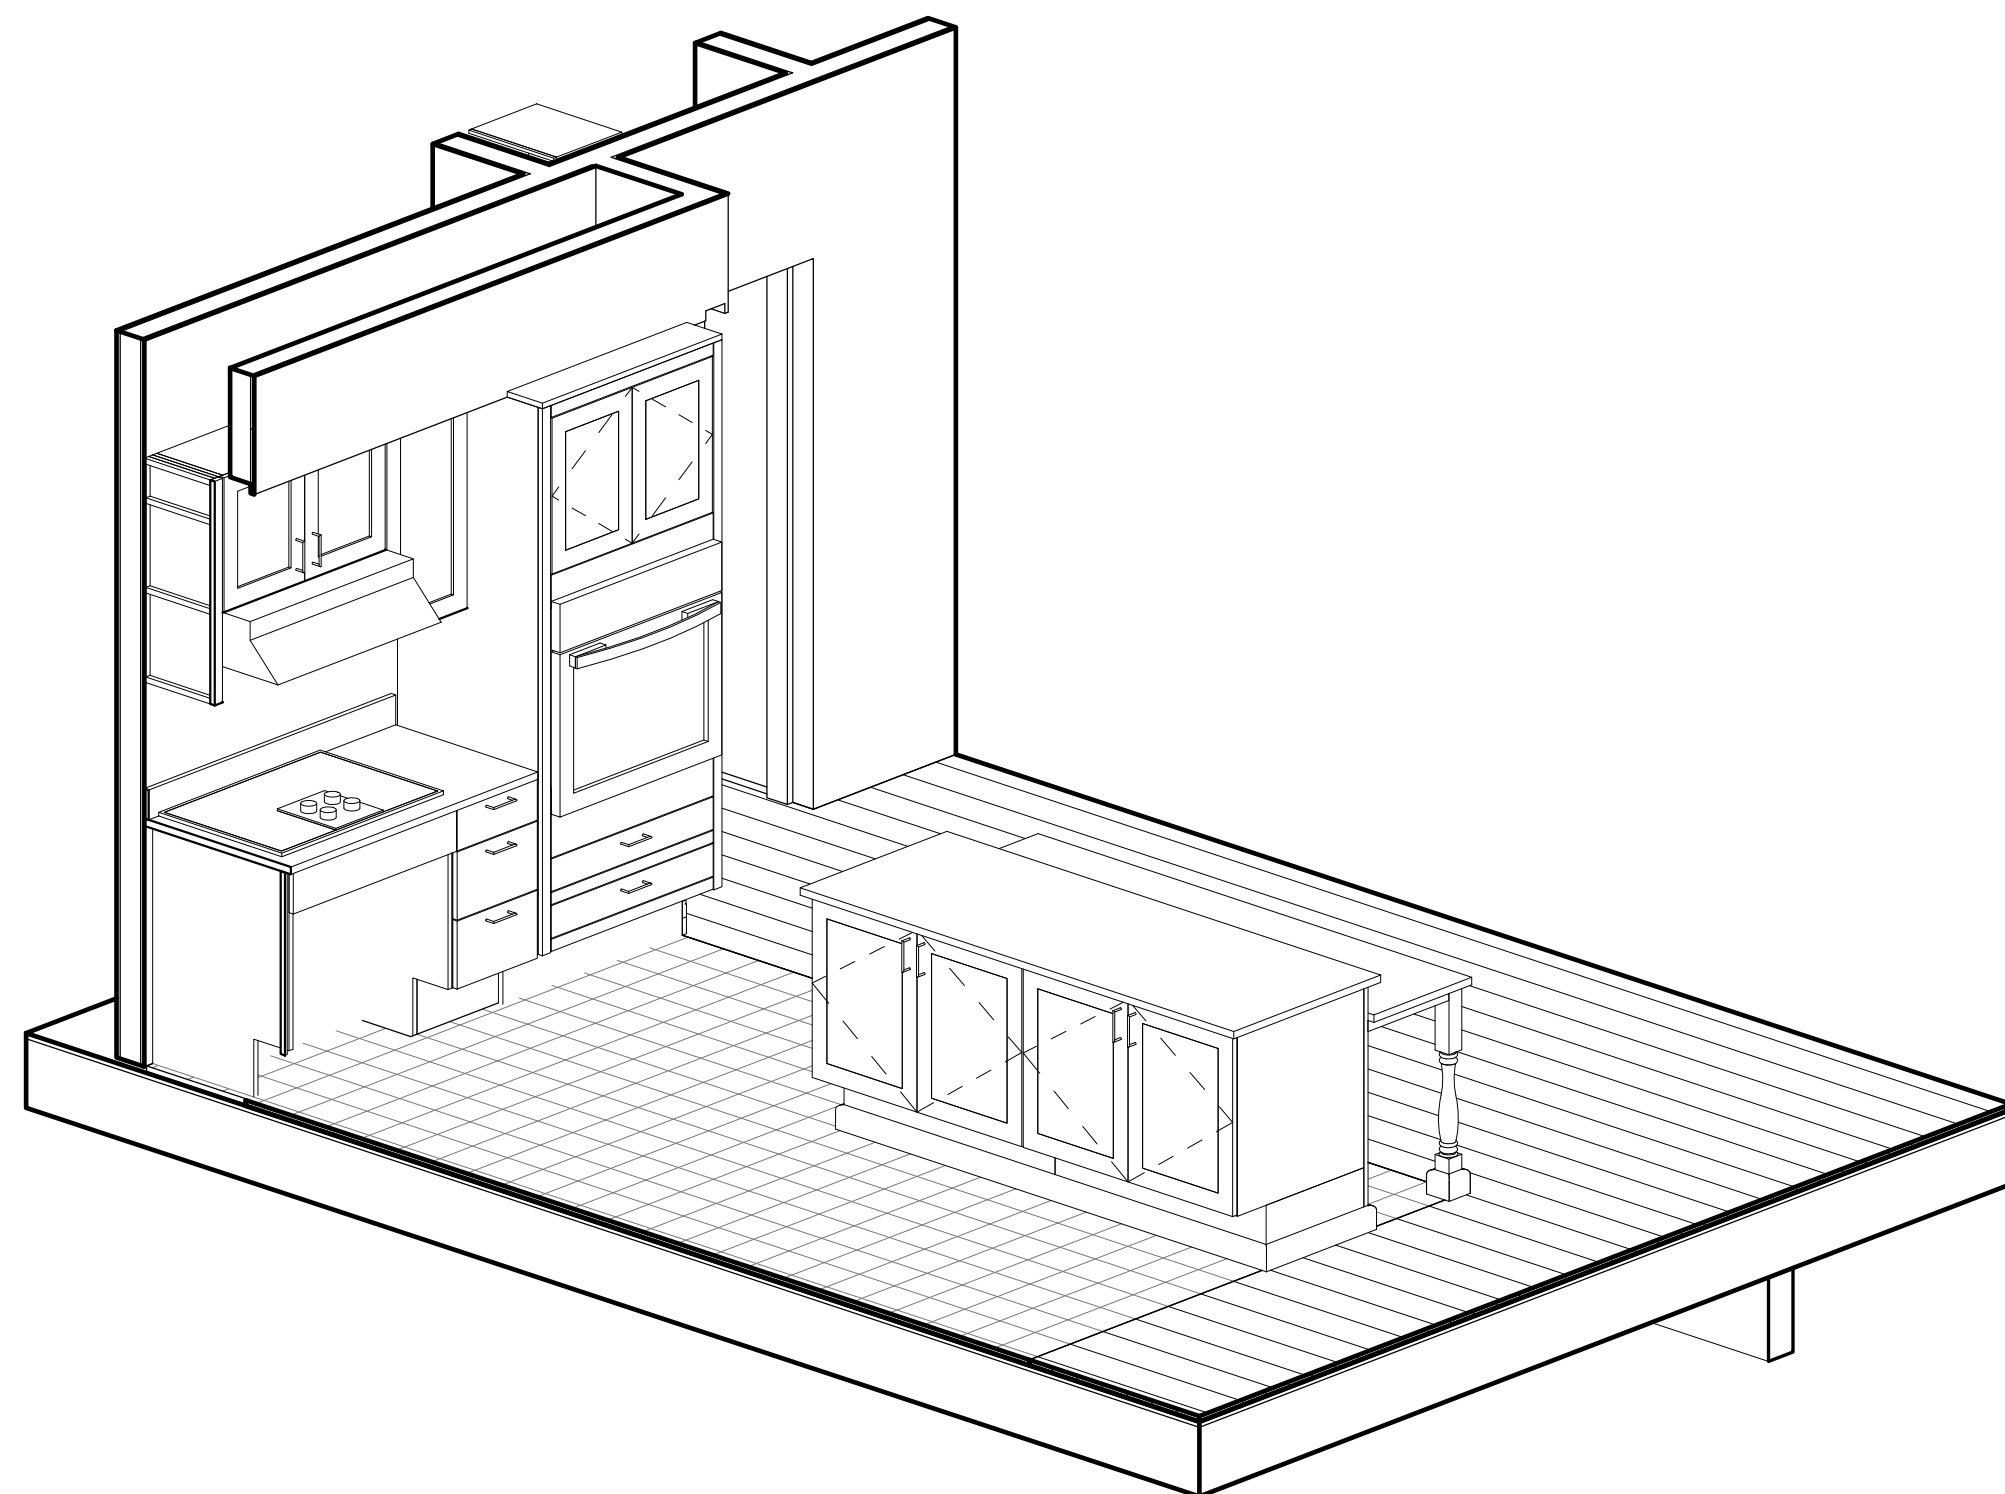

Oven Side ③

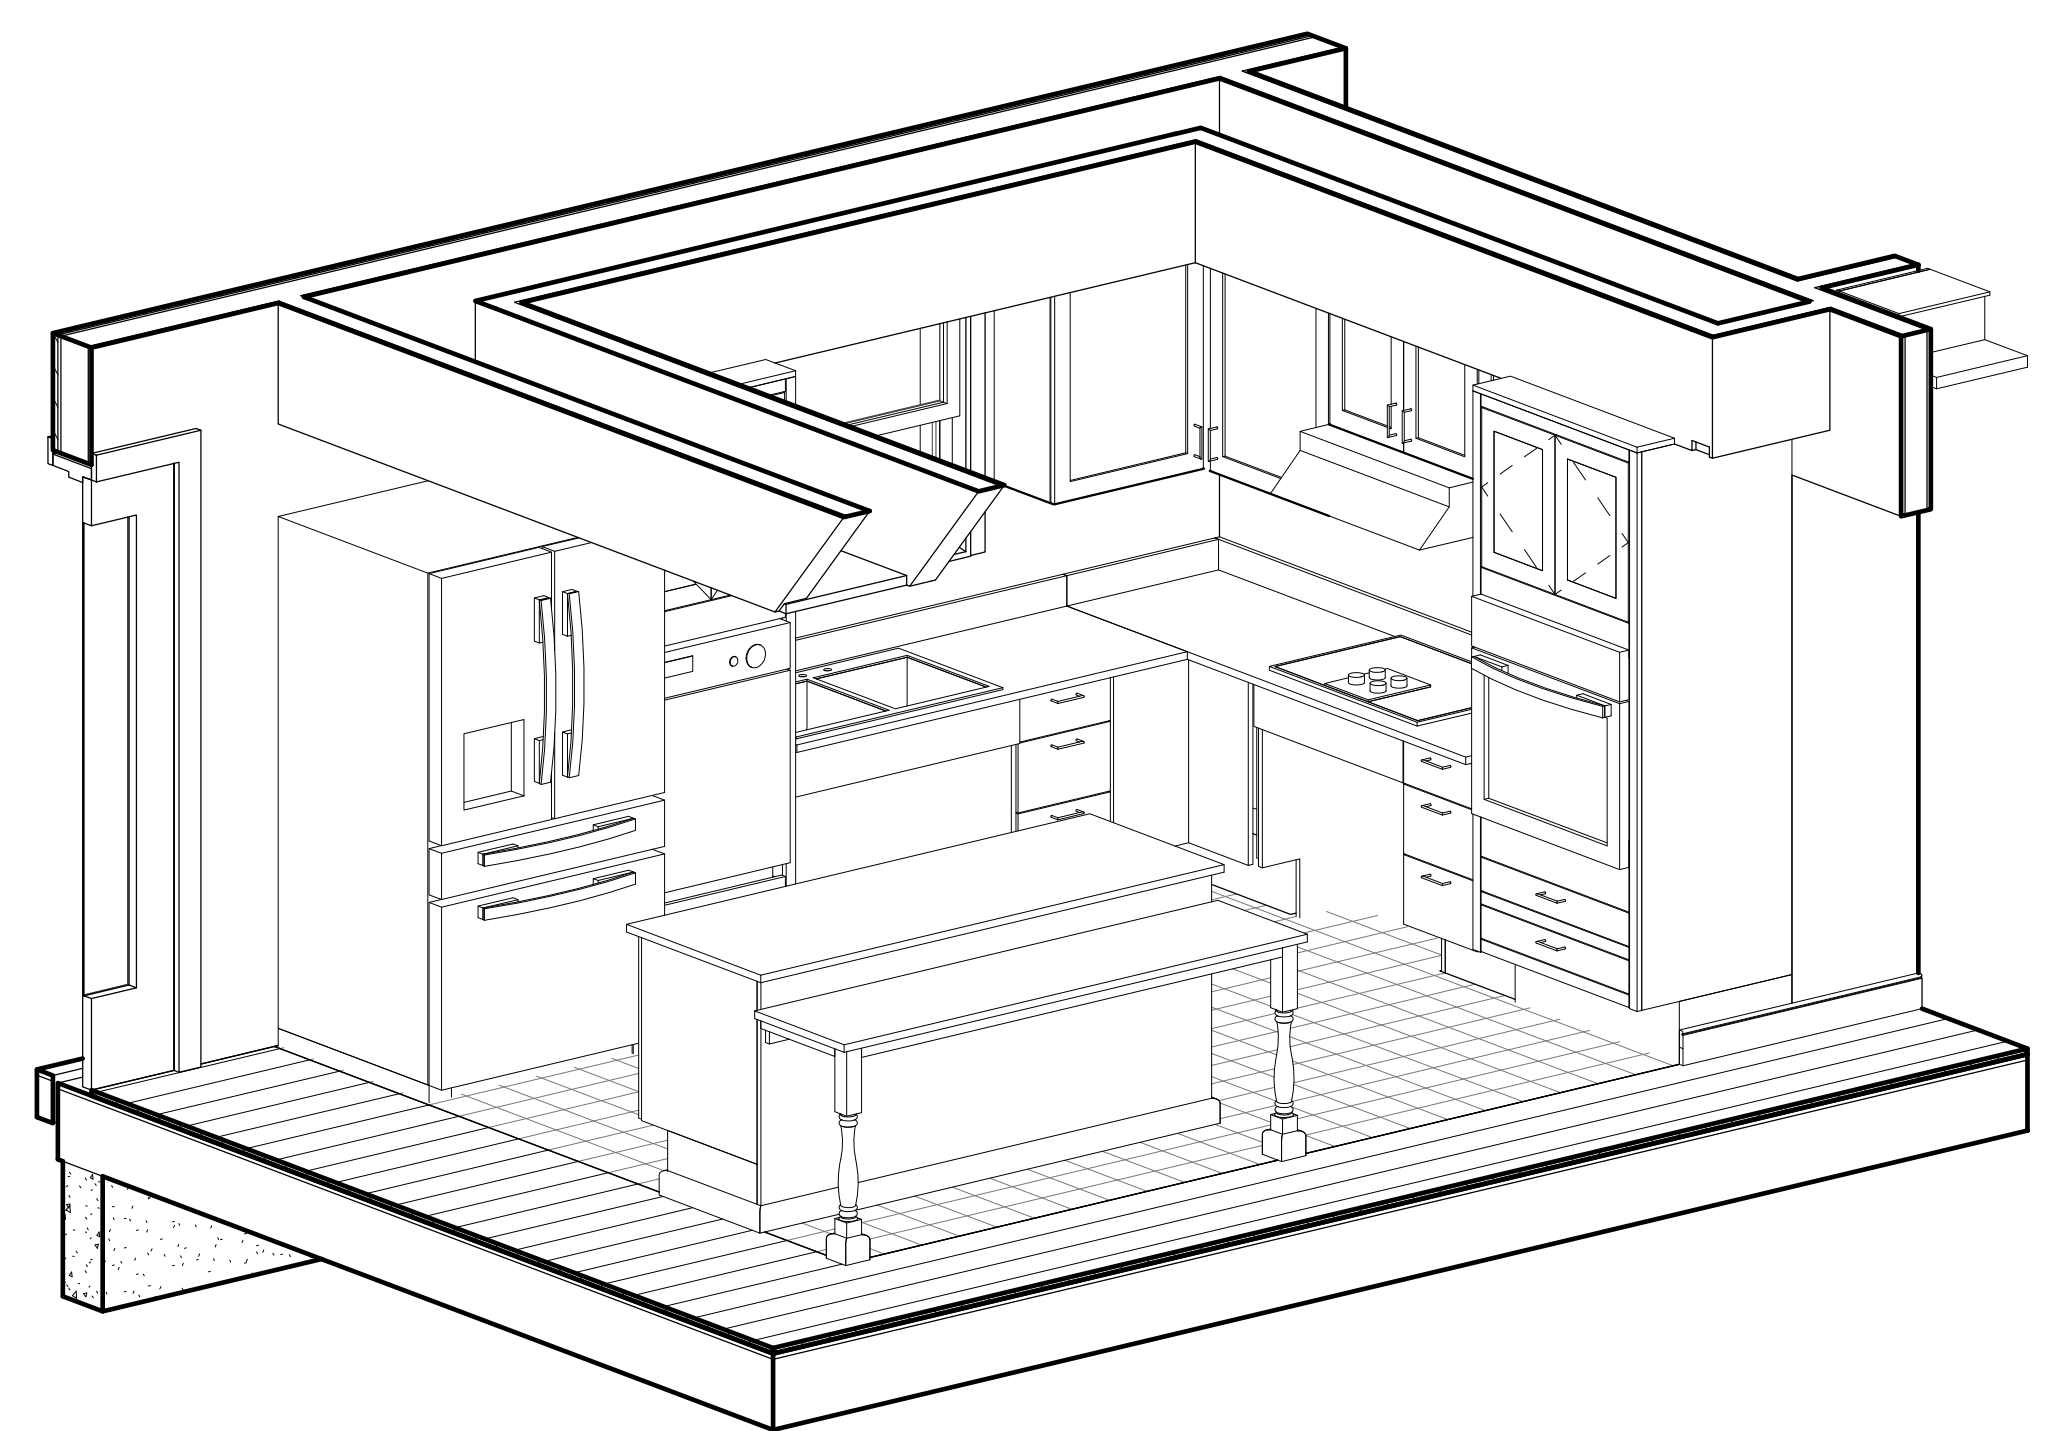

ISLAND ②







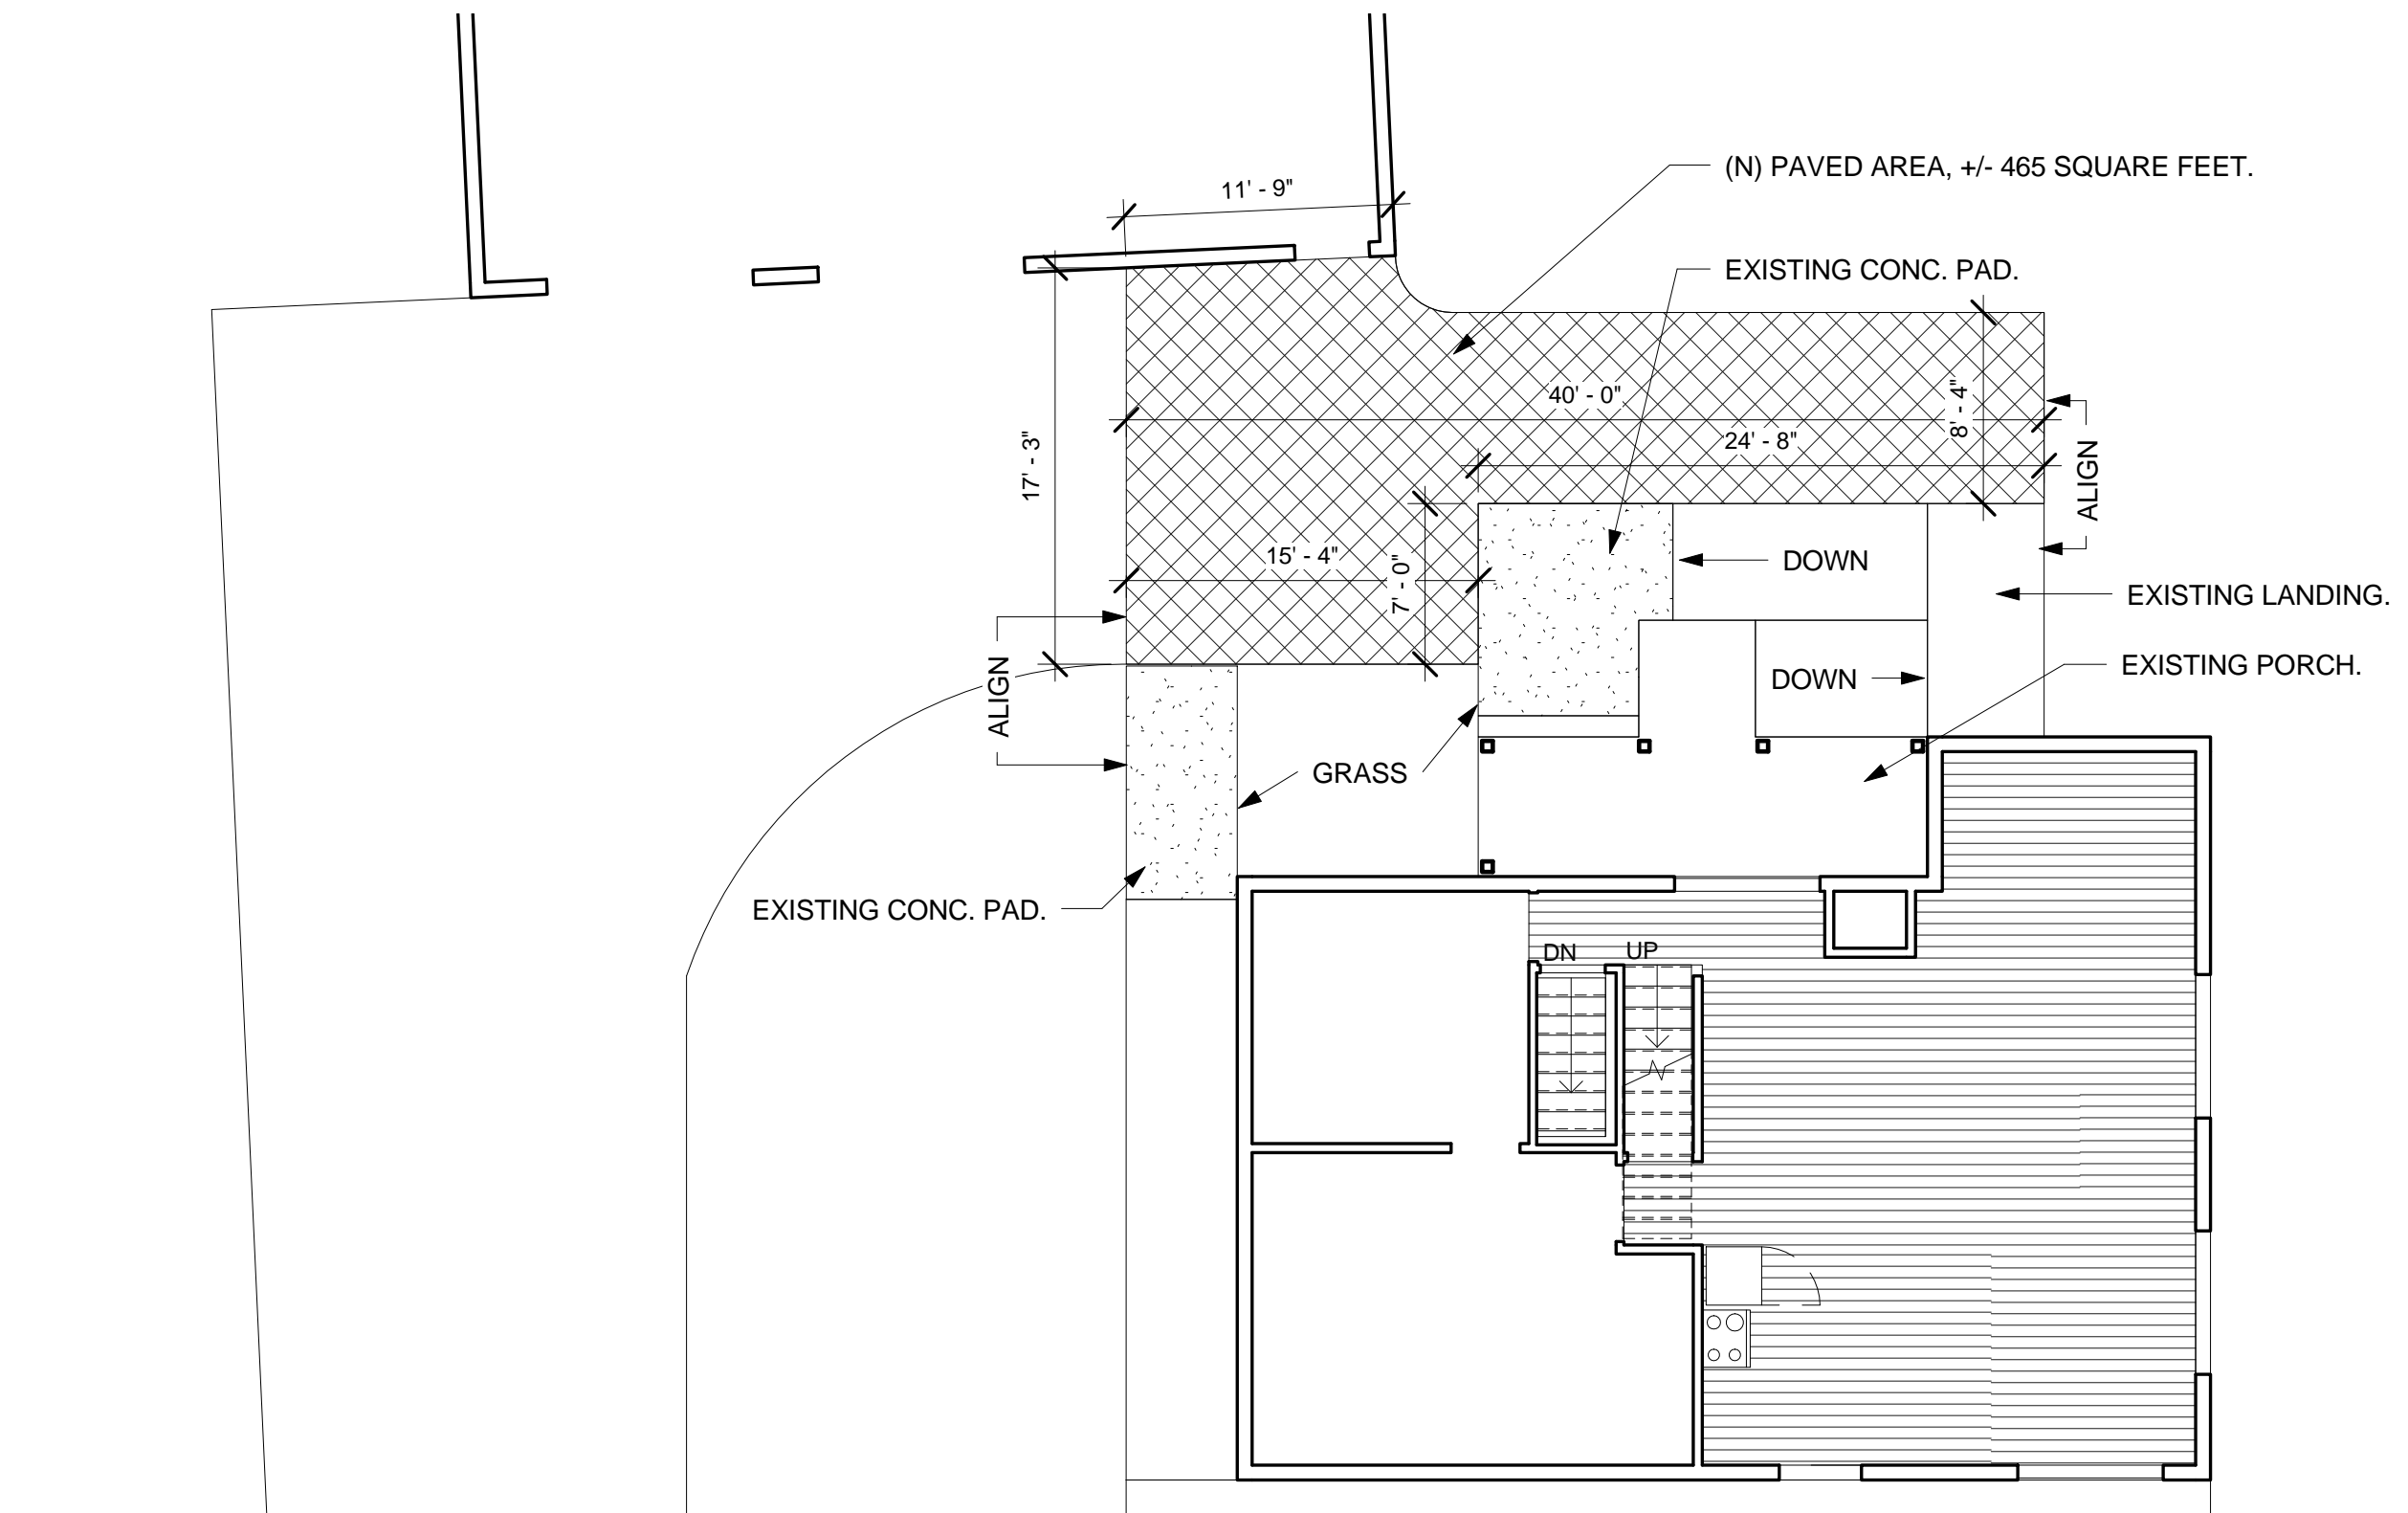



Site Plan ①
A1.10 1/8" = 1'-0"

THIS IS A 24 X 36 SHEET.

\\ALLSPARK\Public\Current\849 VA Decker\Building\01 Design.rvt


Decker Accessibility Improvements

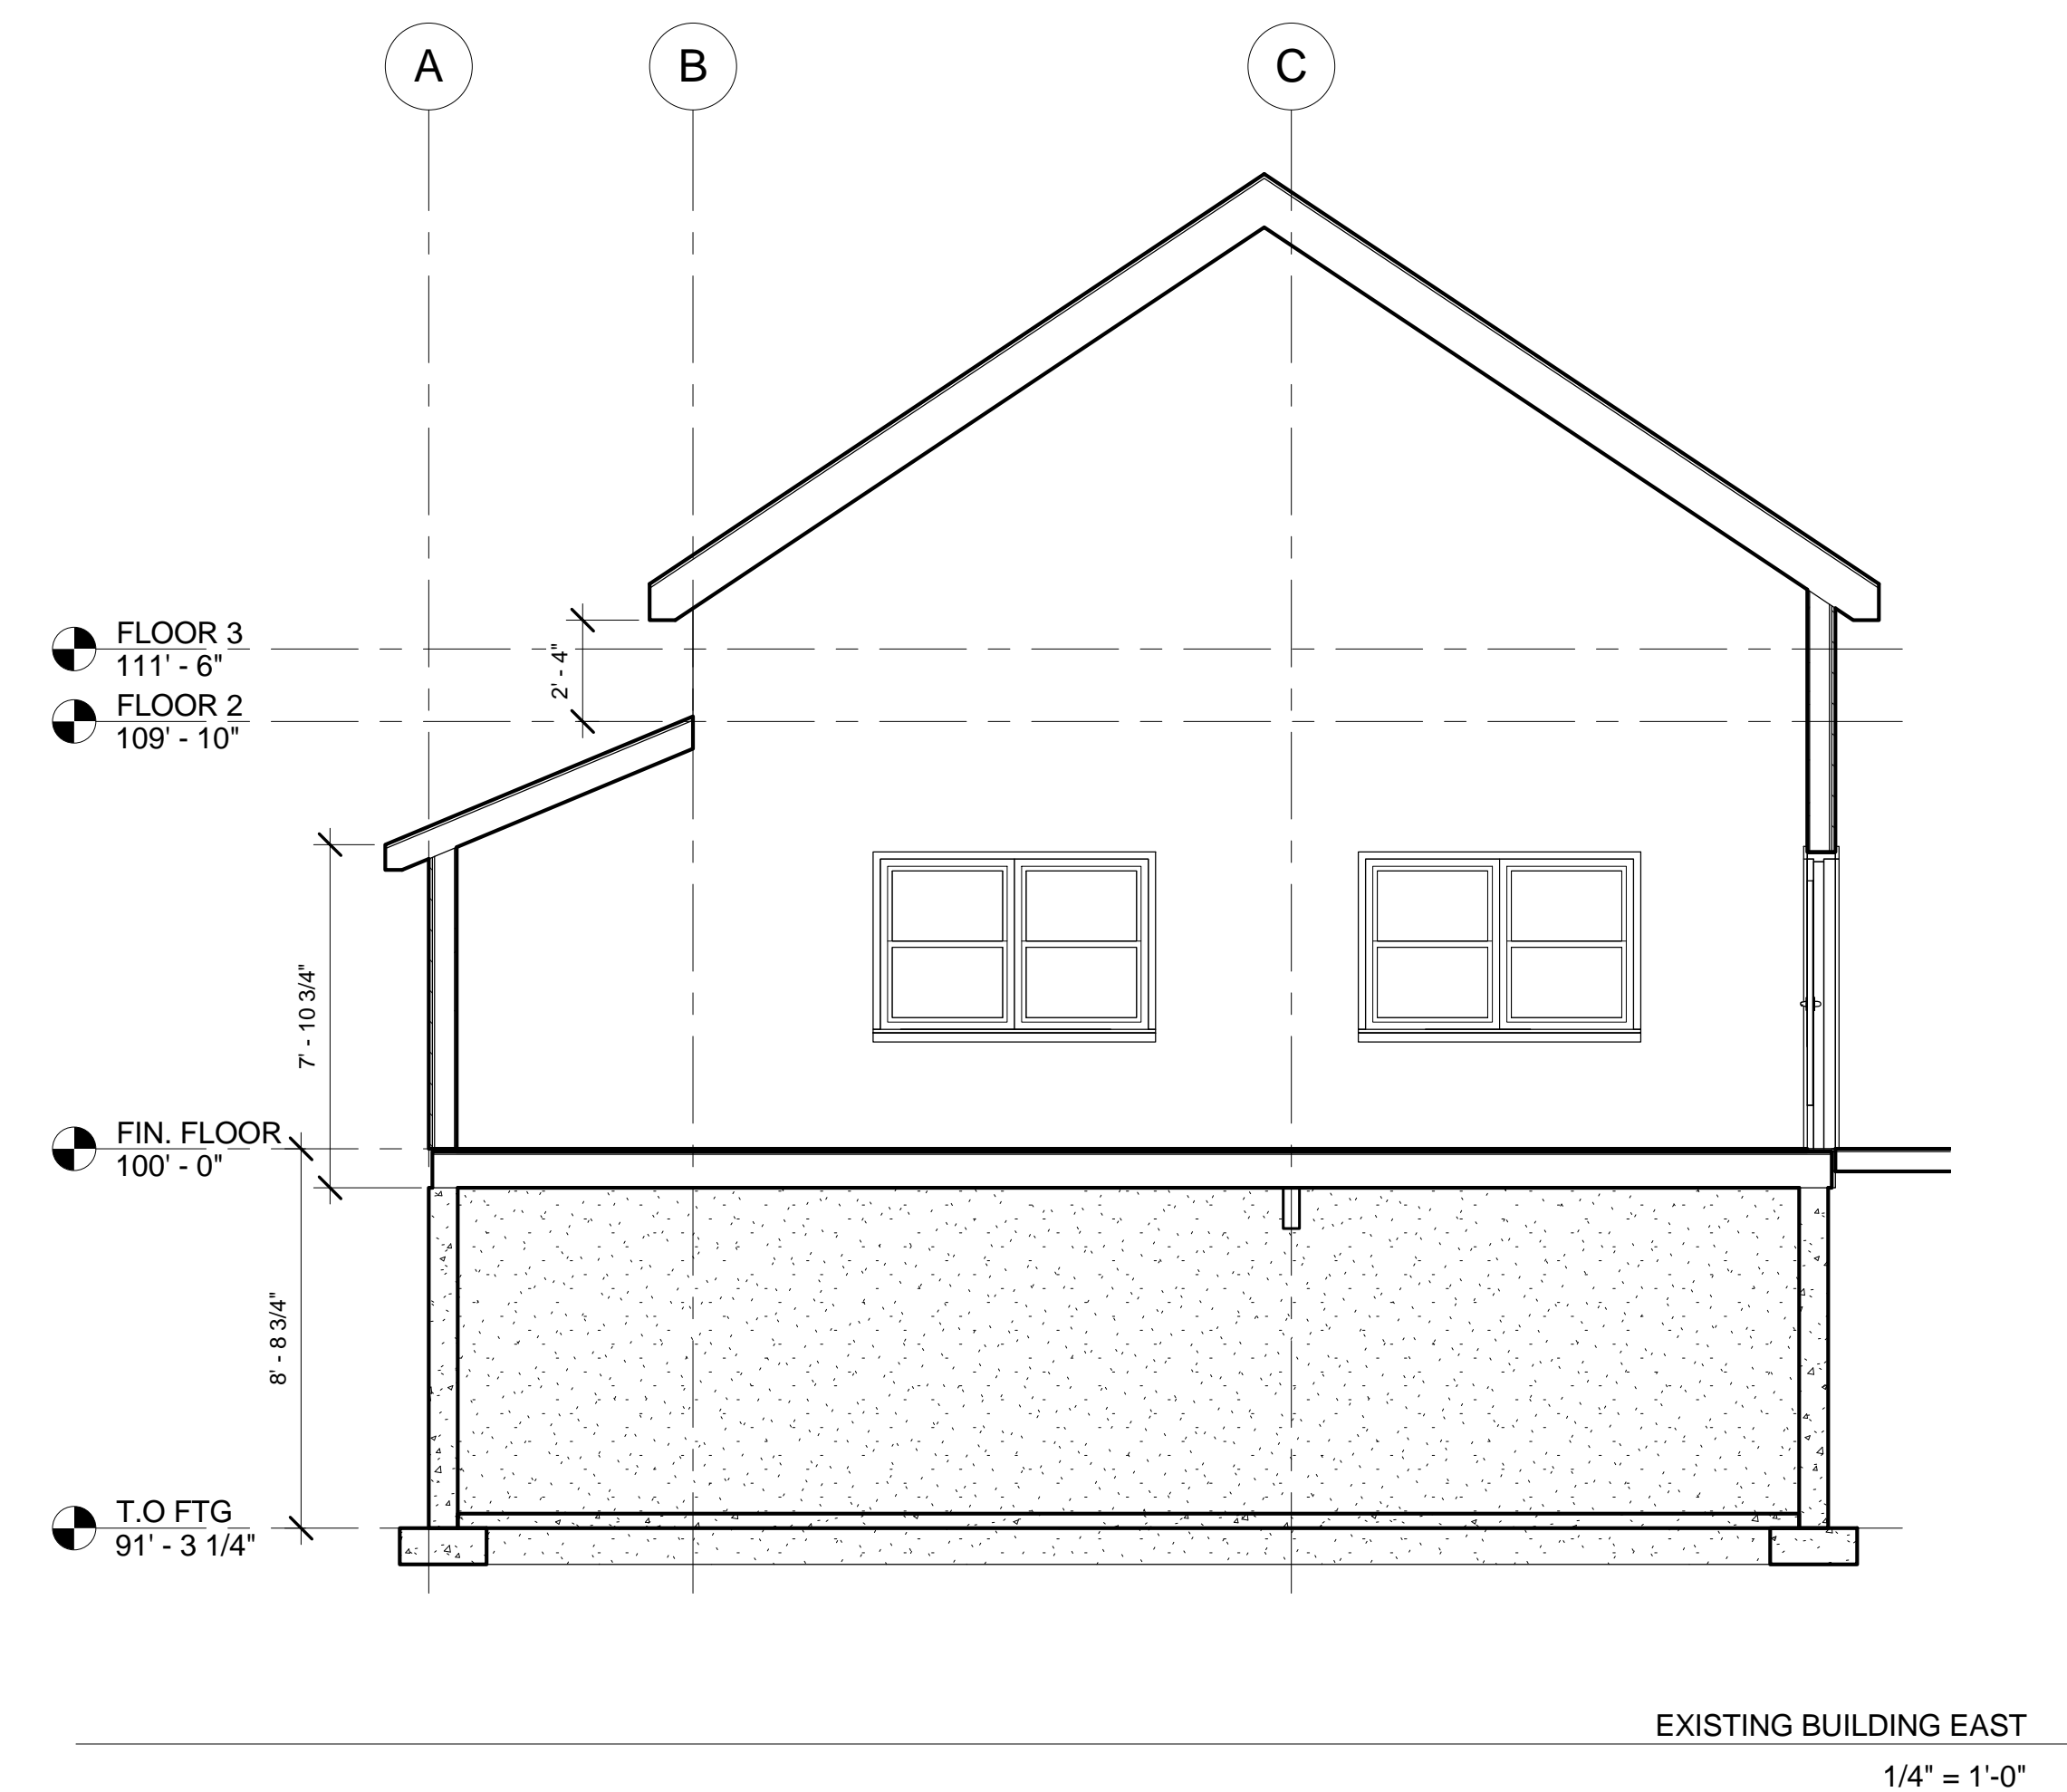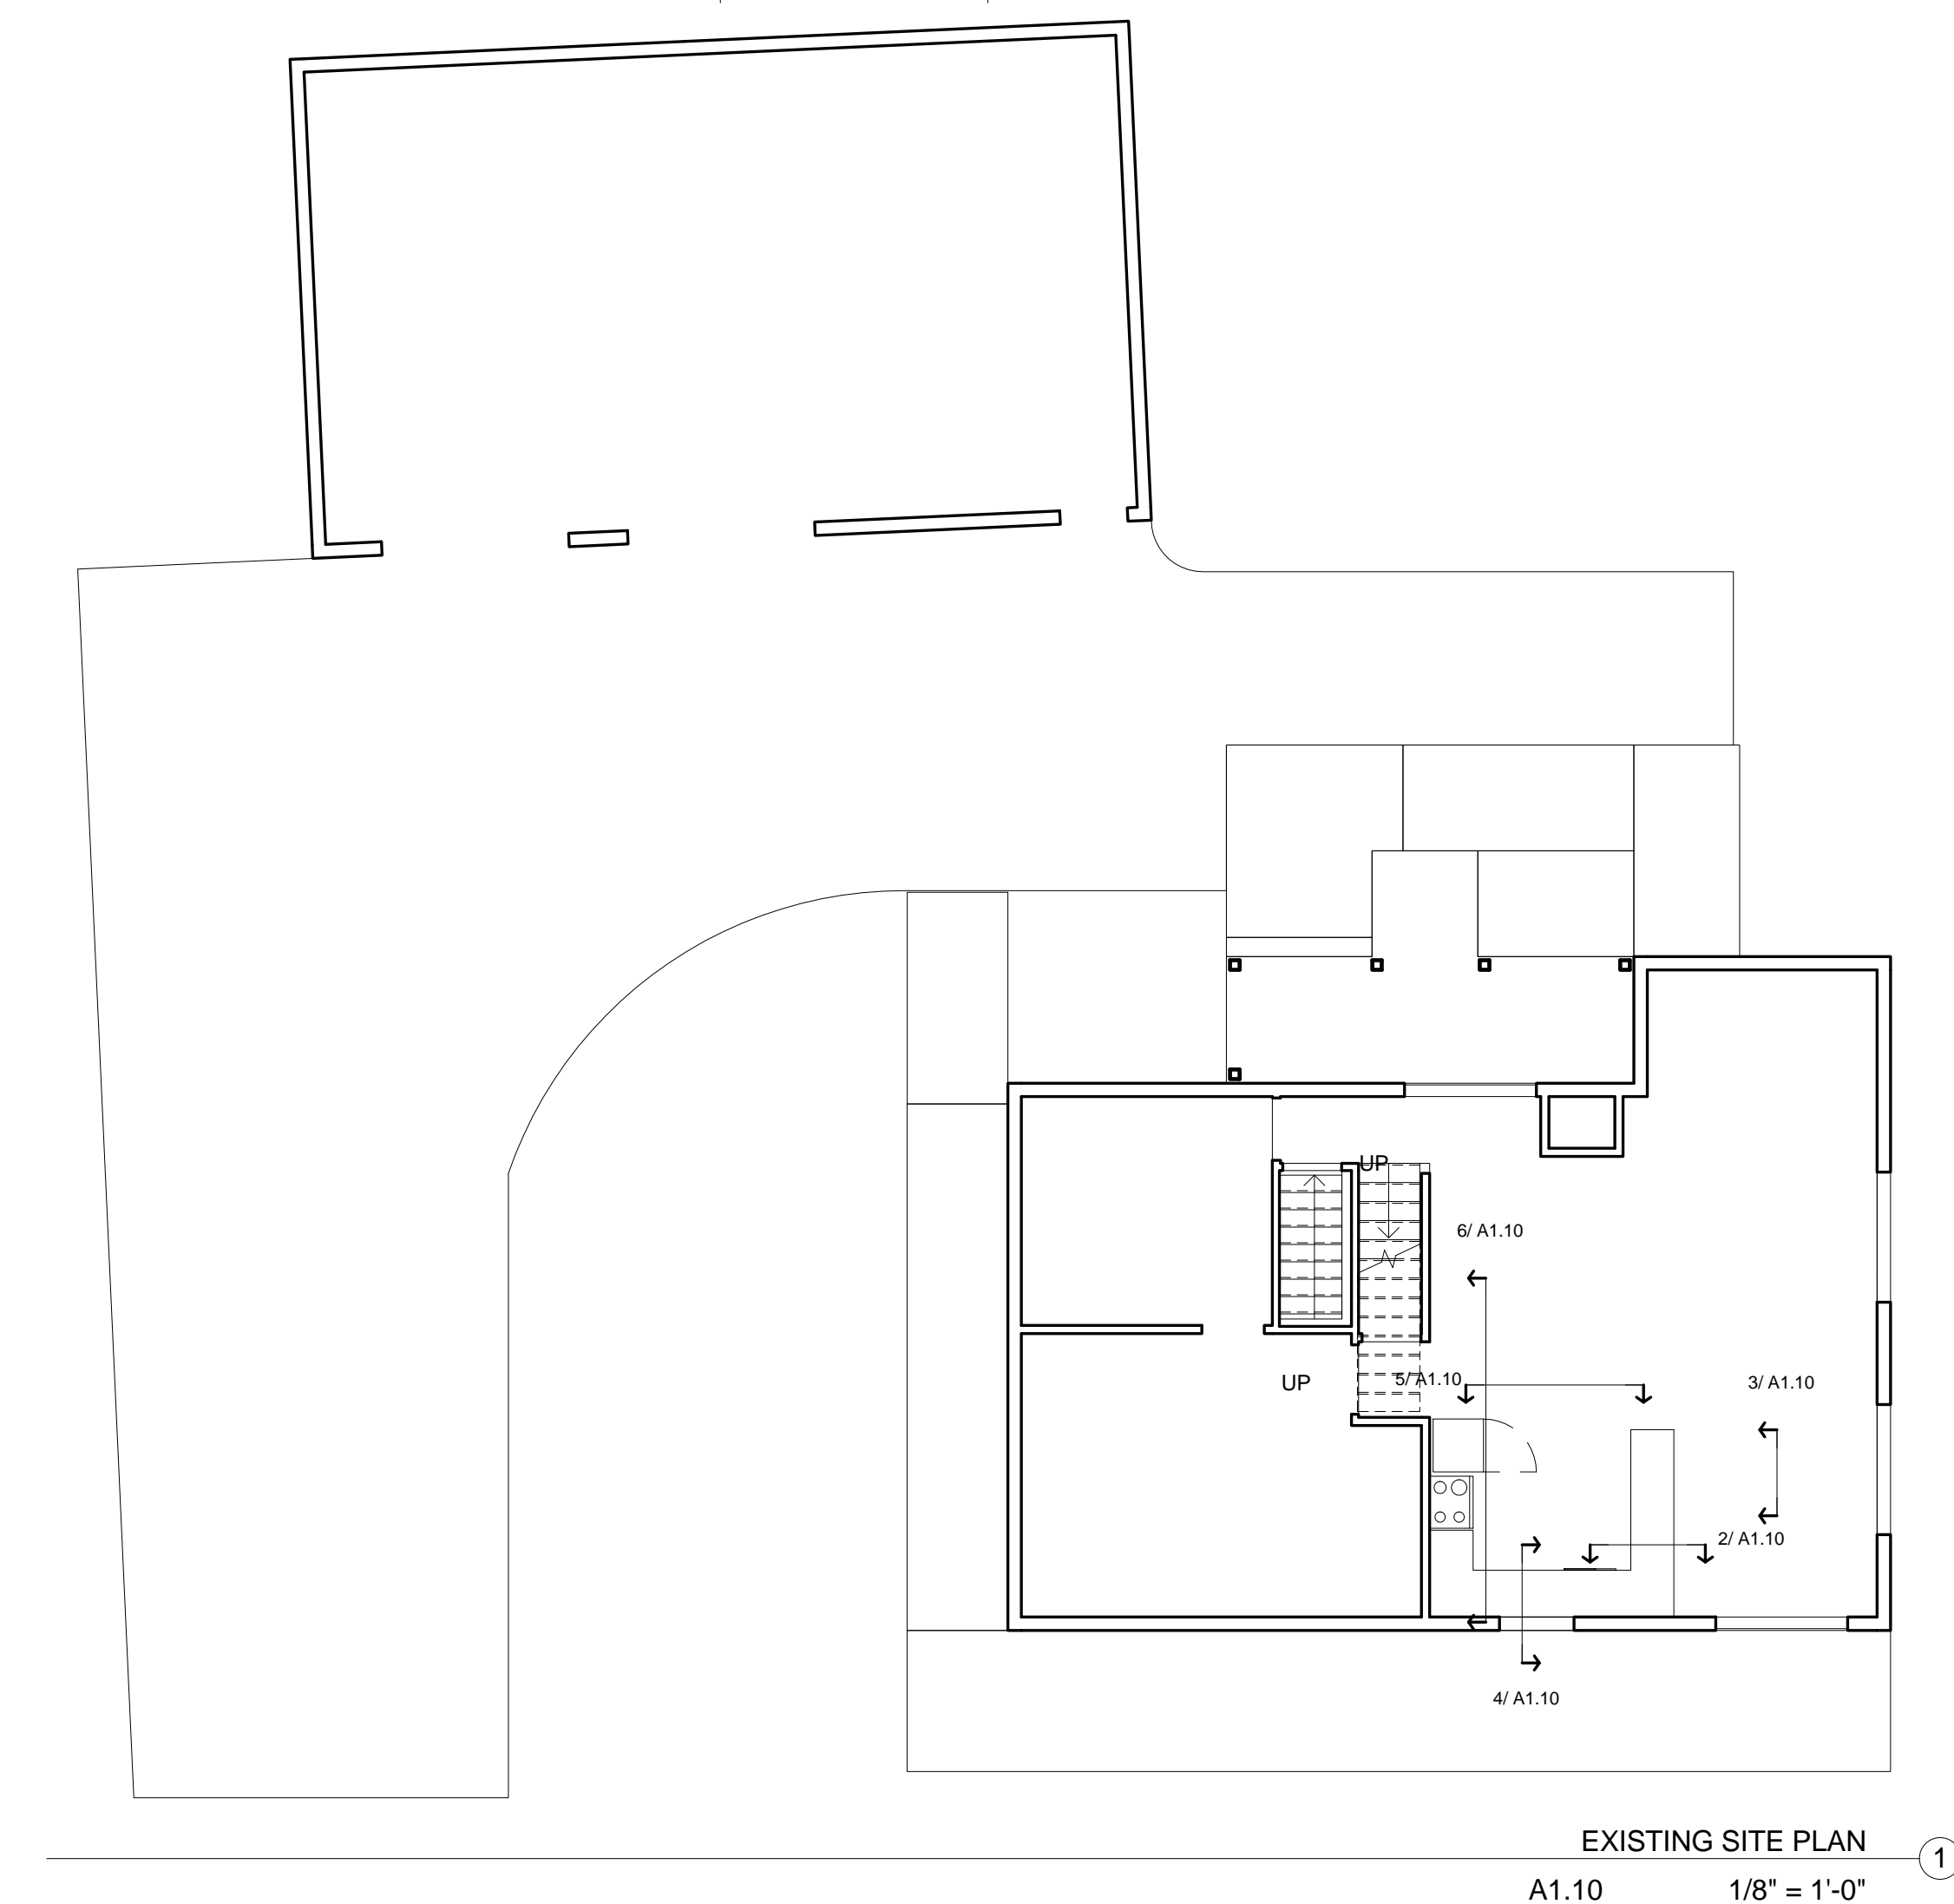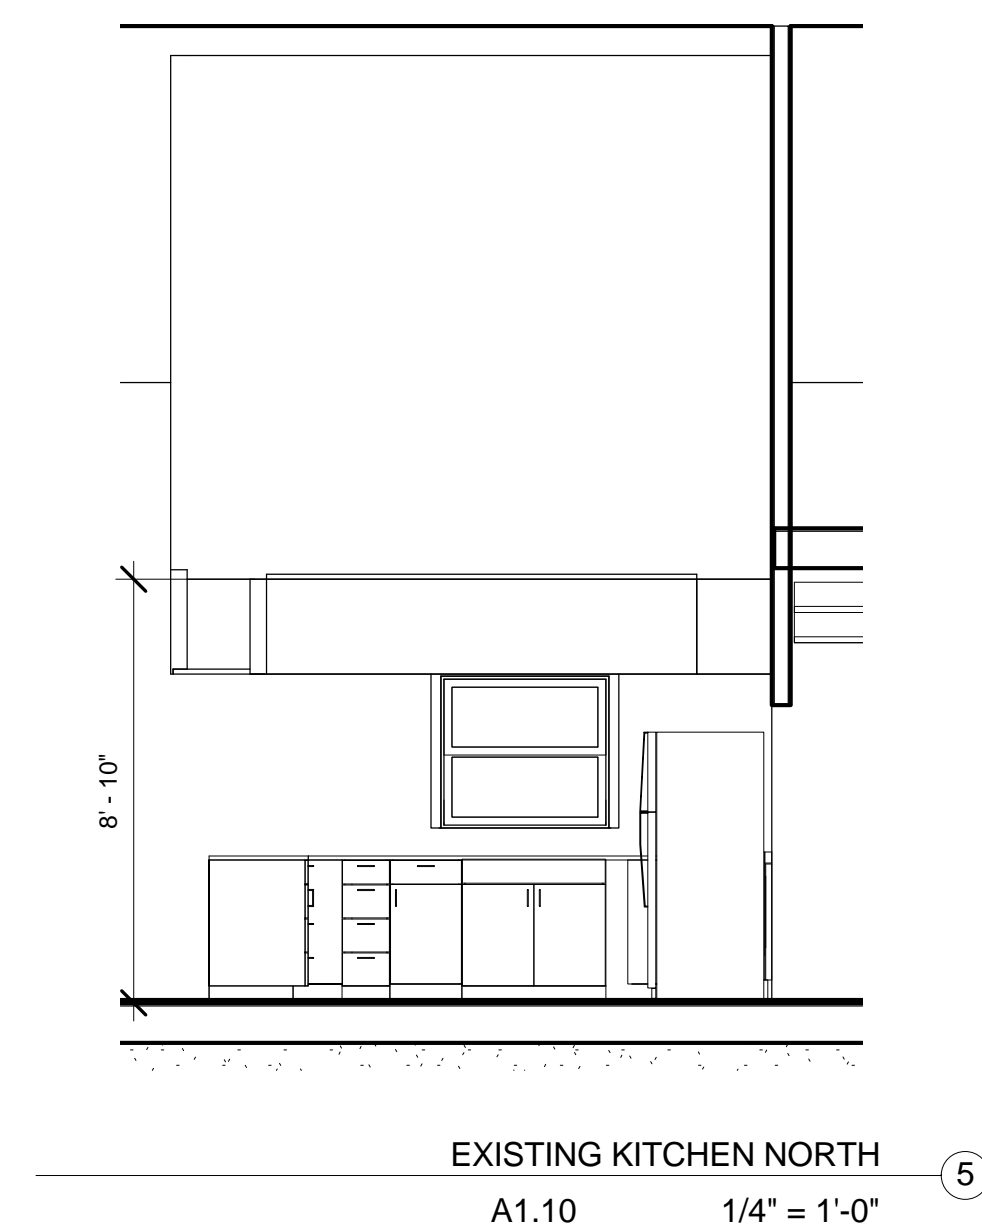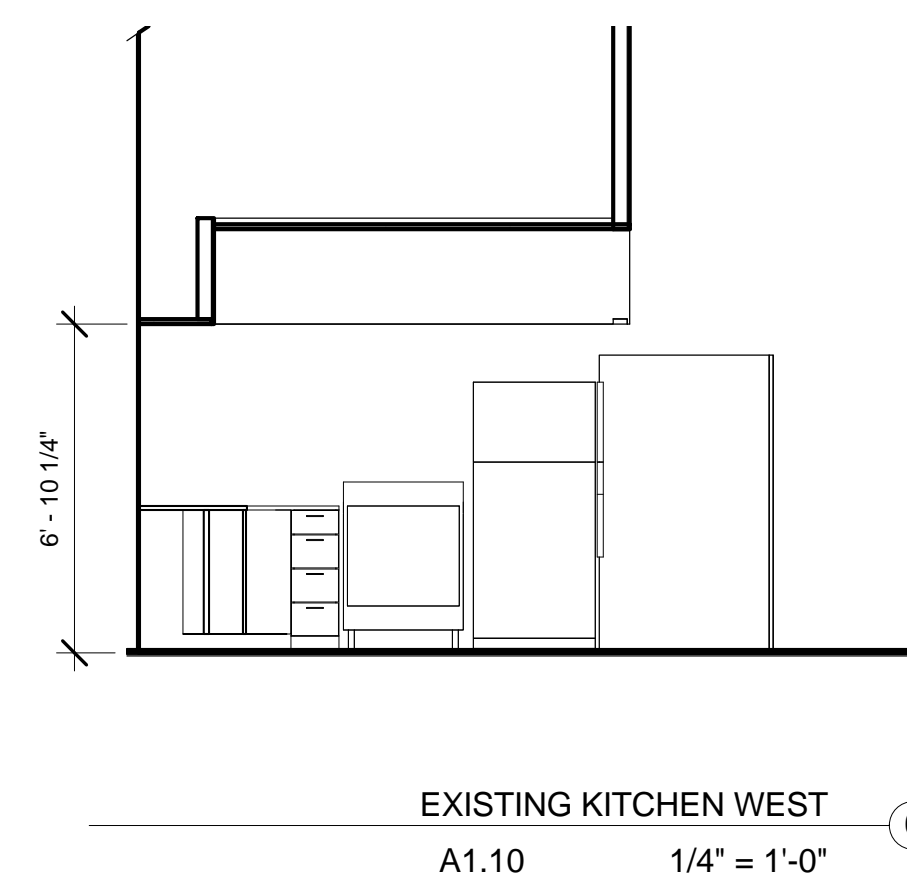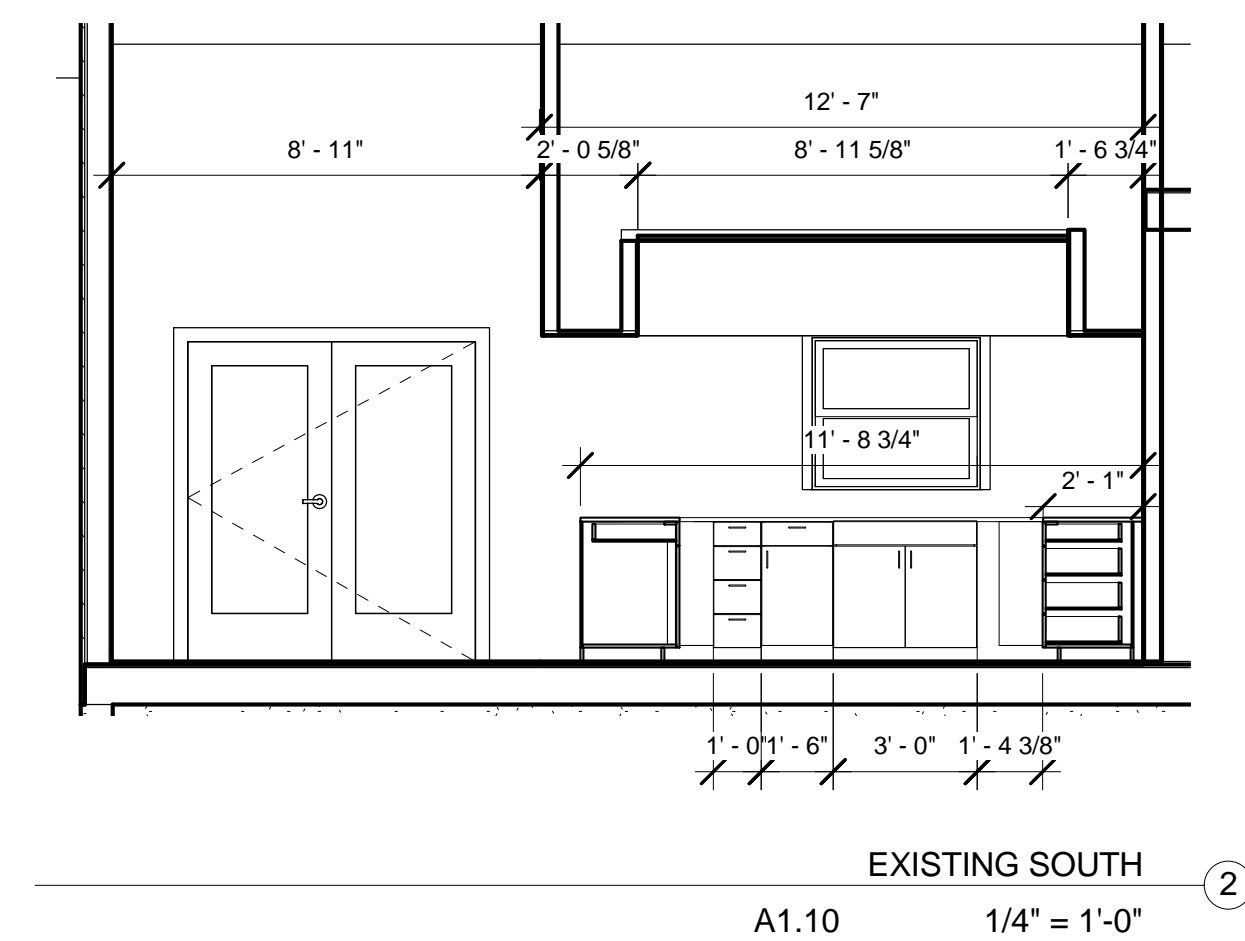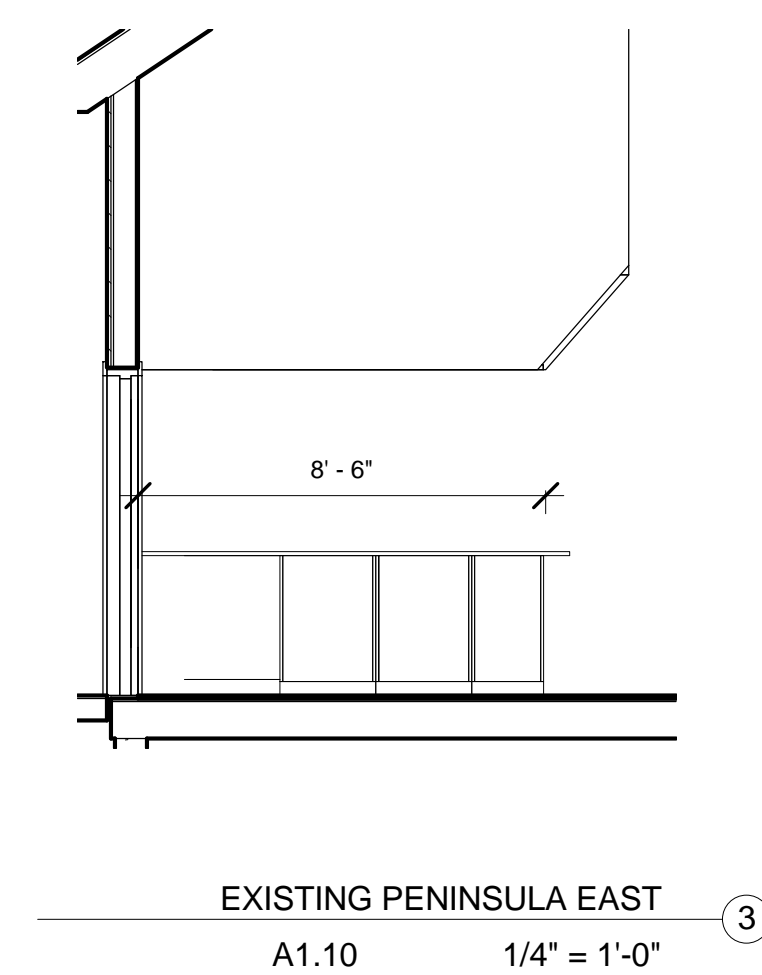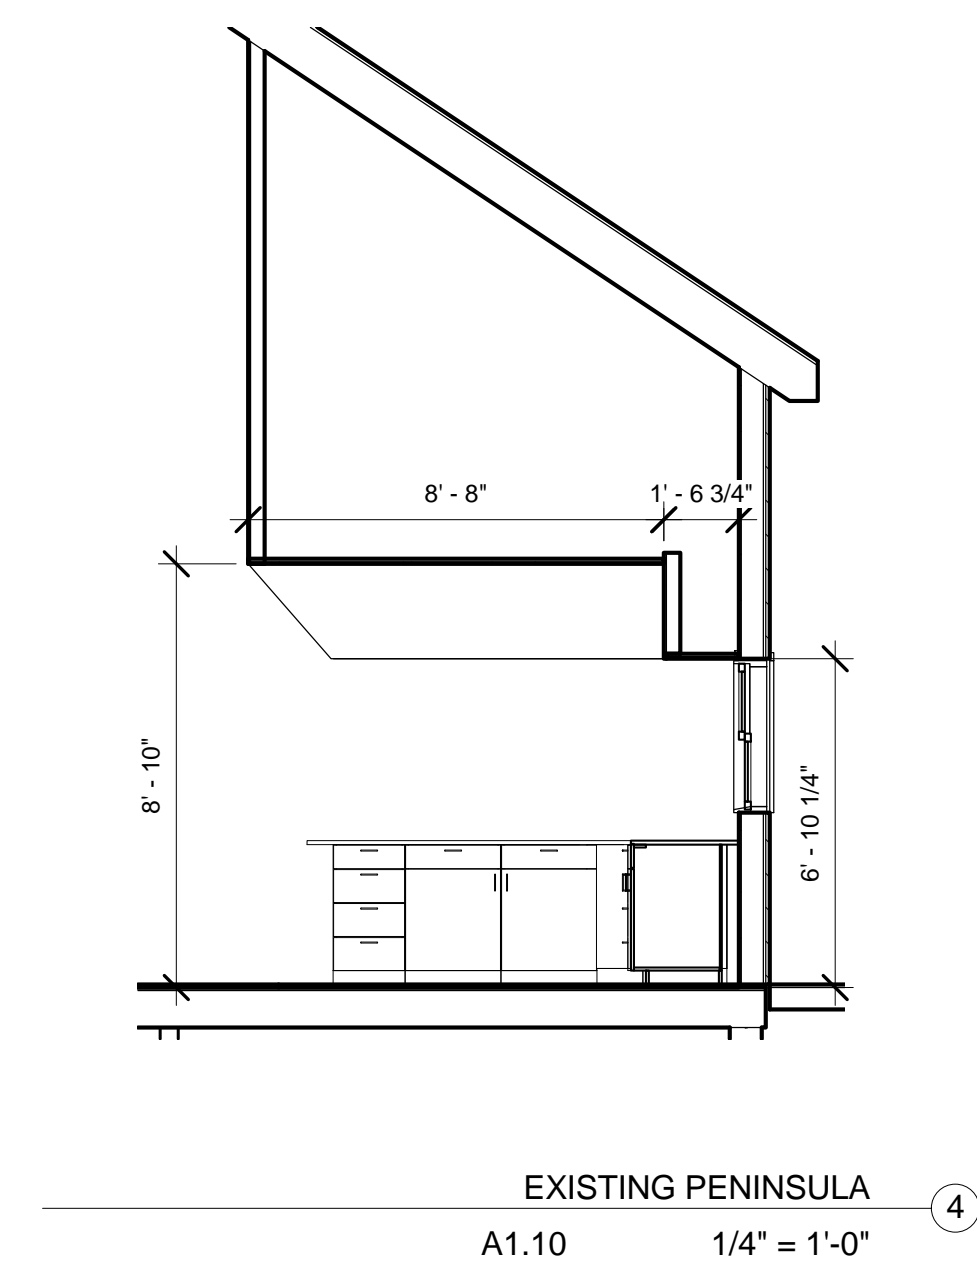

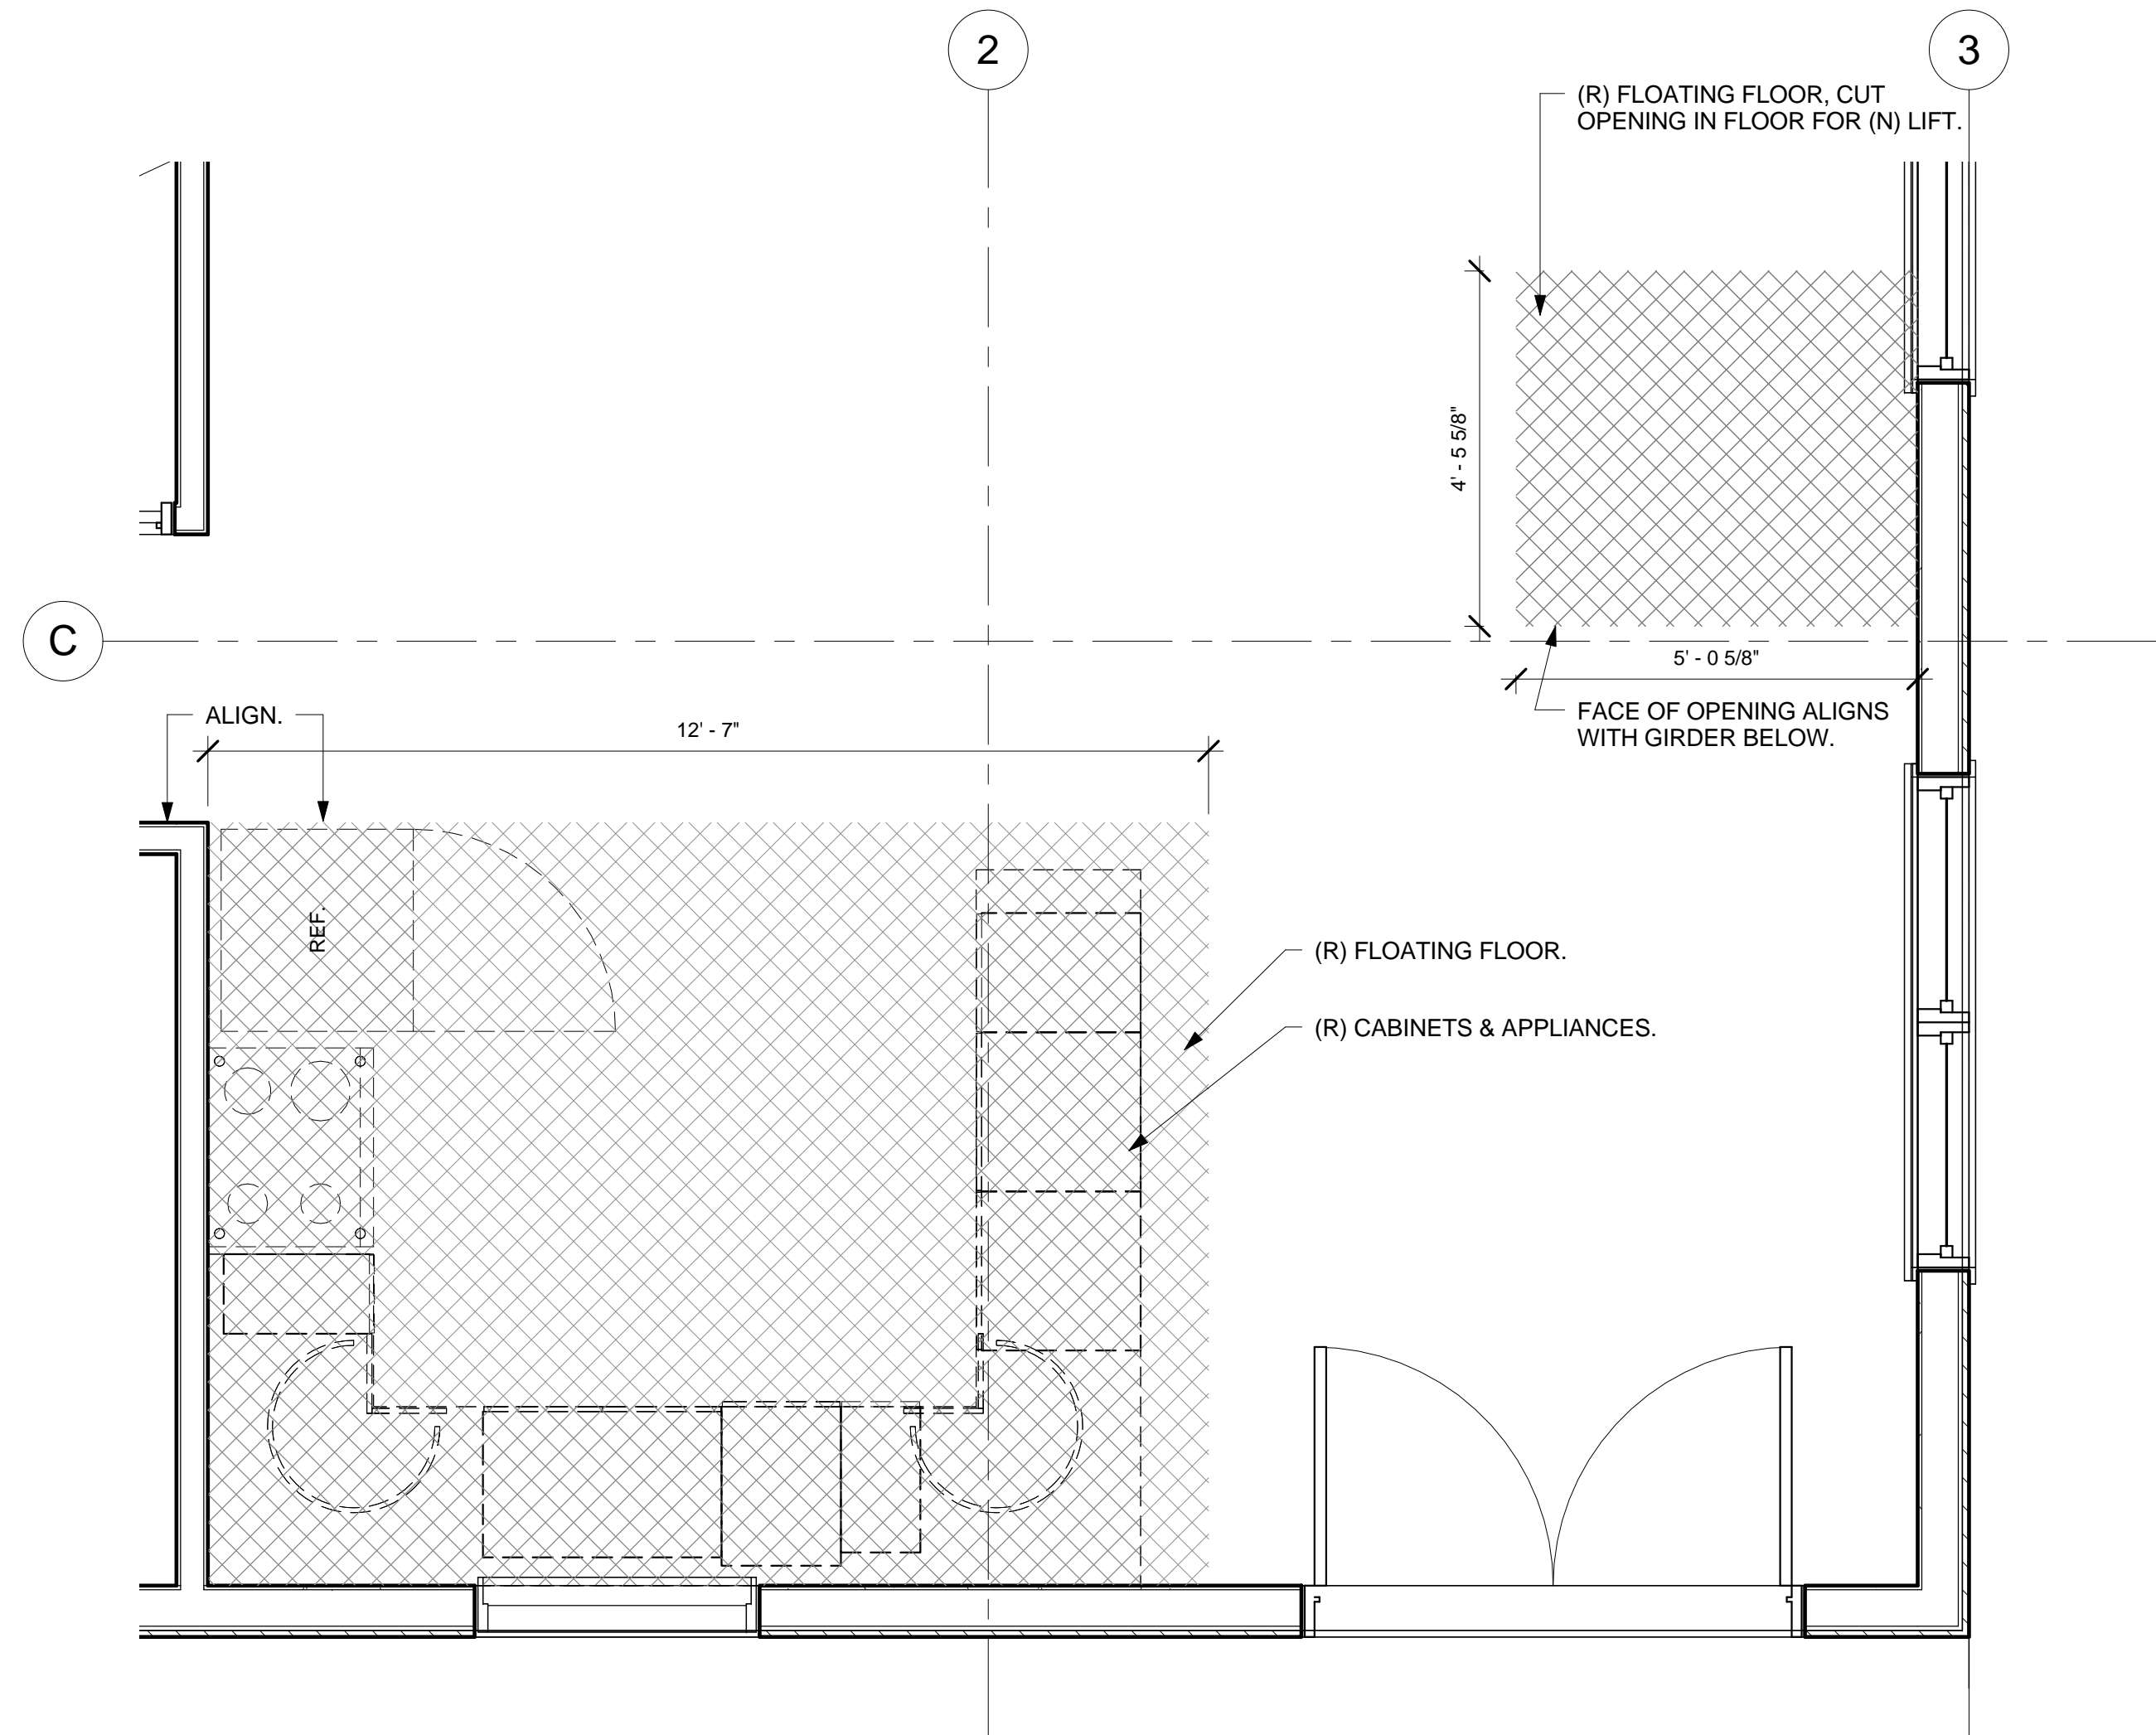


FLOOR 1 DEMOLITION
A1.10 1/2" = 1'-0"
DEMOLITION NOTES
1/4" = 1'-0"


(P)= PROTECT, AND WHEN REMOVED, REINSTALL (E)
(E)= EXISTING... TO REMAIN
(R) = REMOVE EXISTING
(S) = SALVAGE AND GIVE TO OWNER

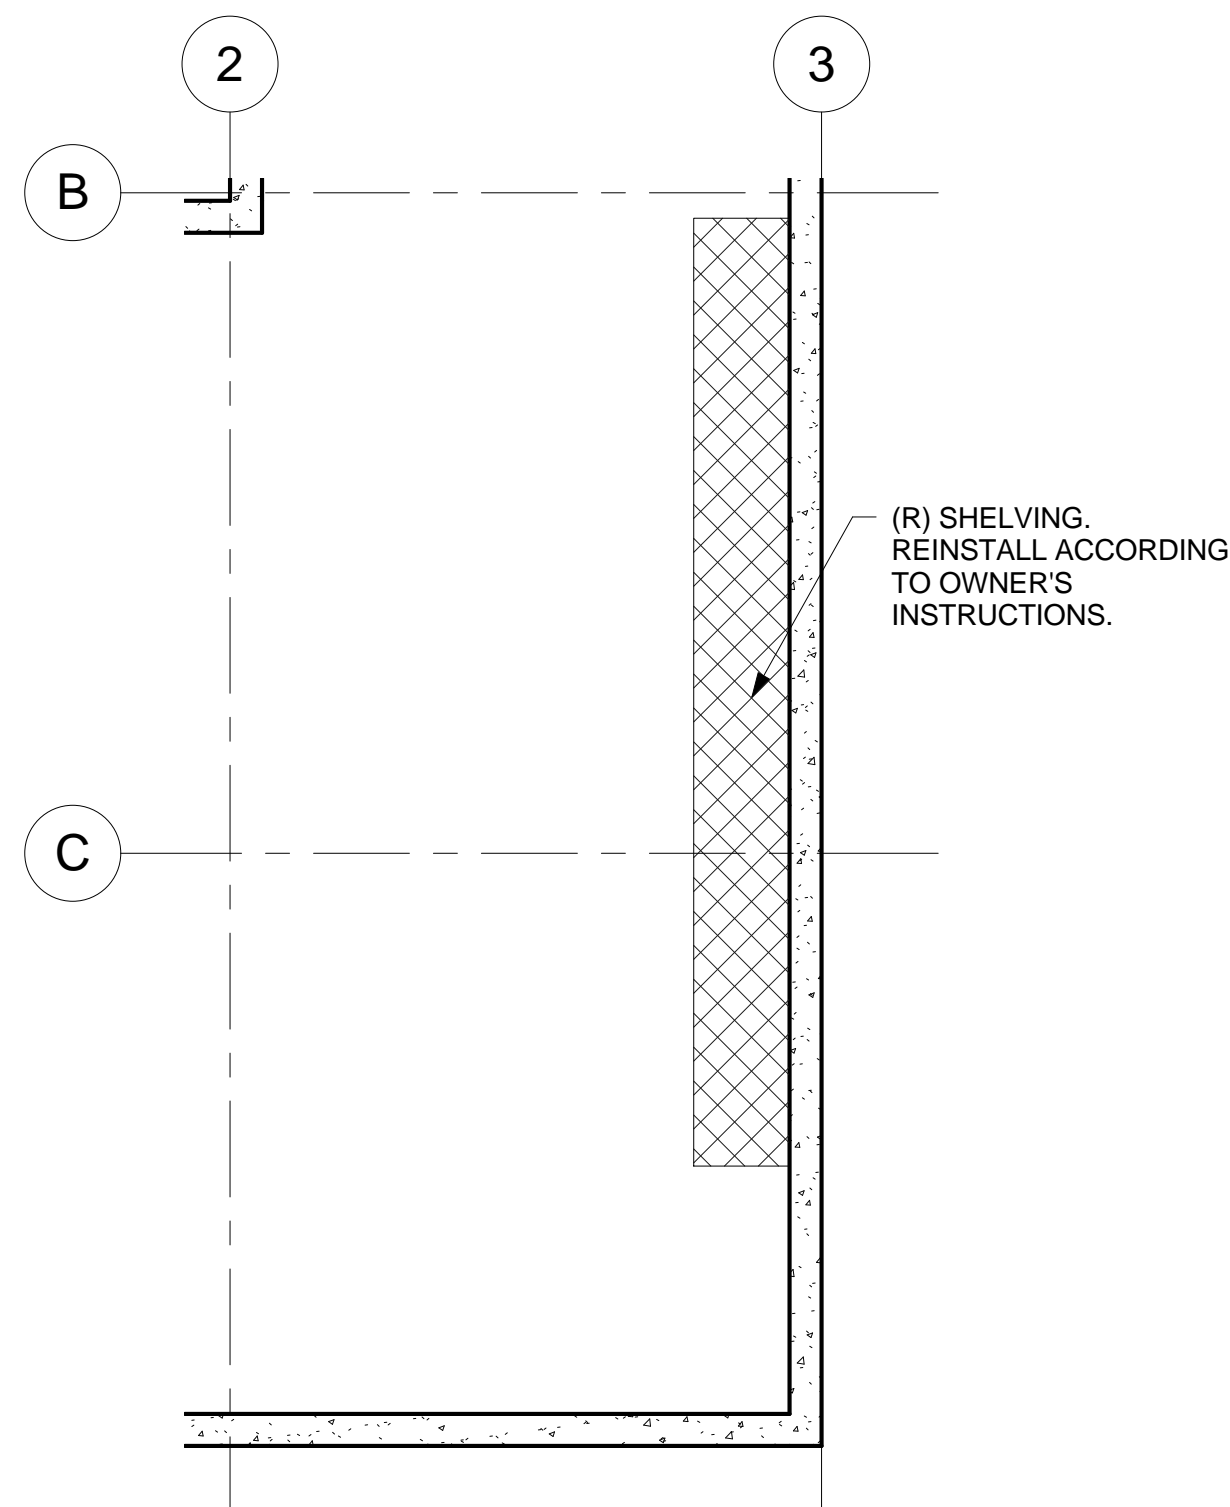


BASEMENT DEMOLITION
A1.10 1/4" = 1'-0"

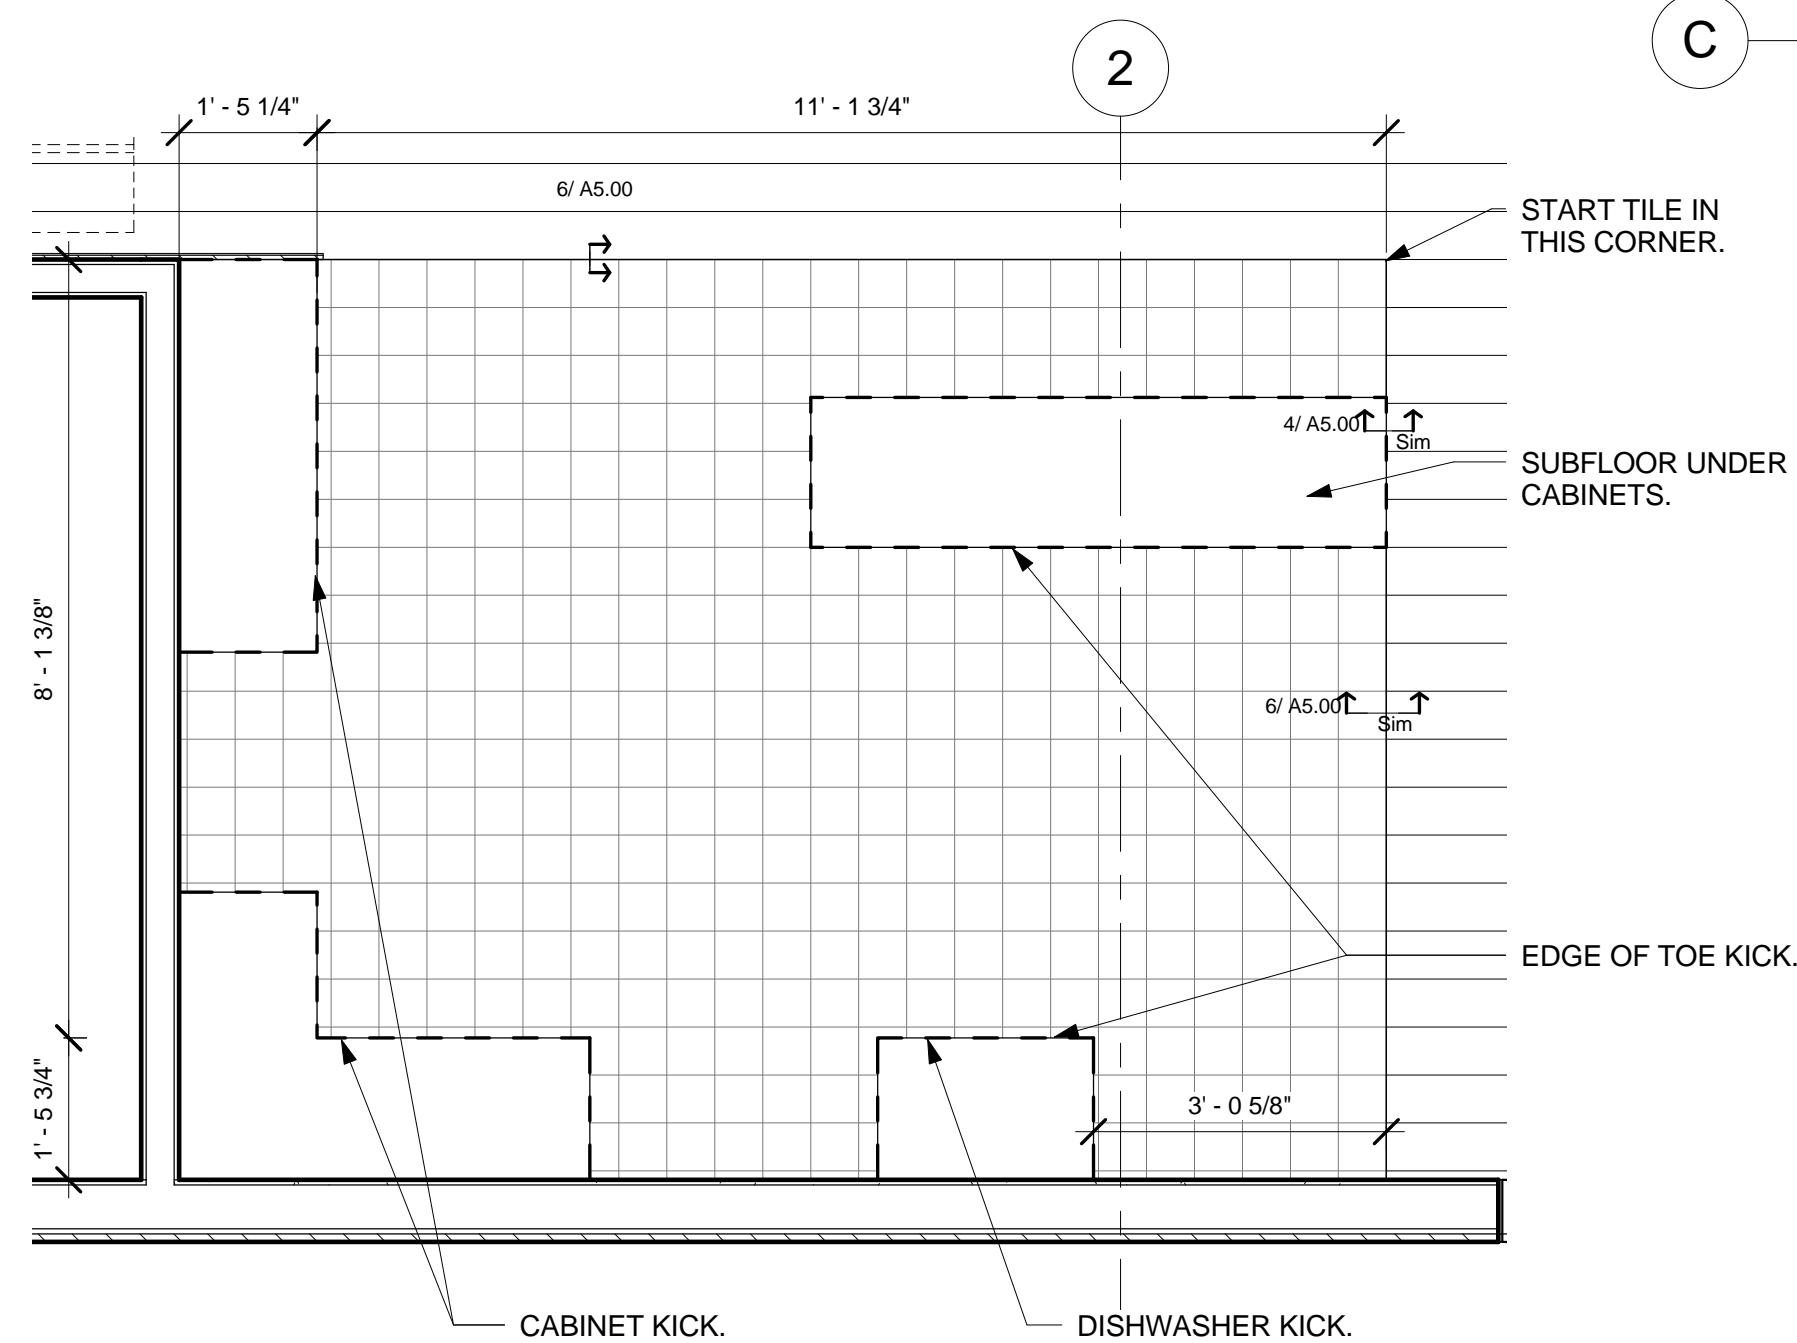


FLOOR TILE PLAN
A1.10 1/2" = 1'-0"

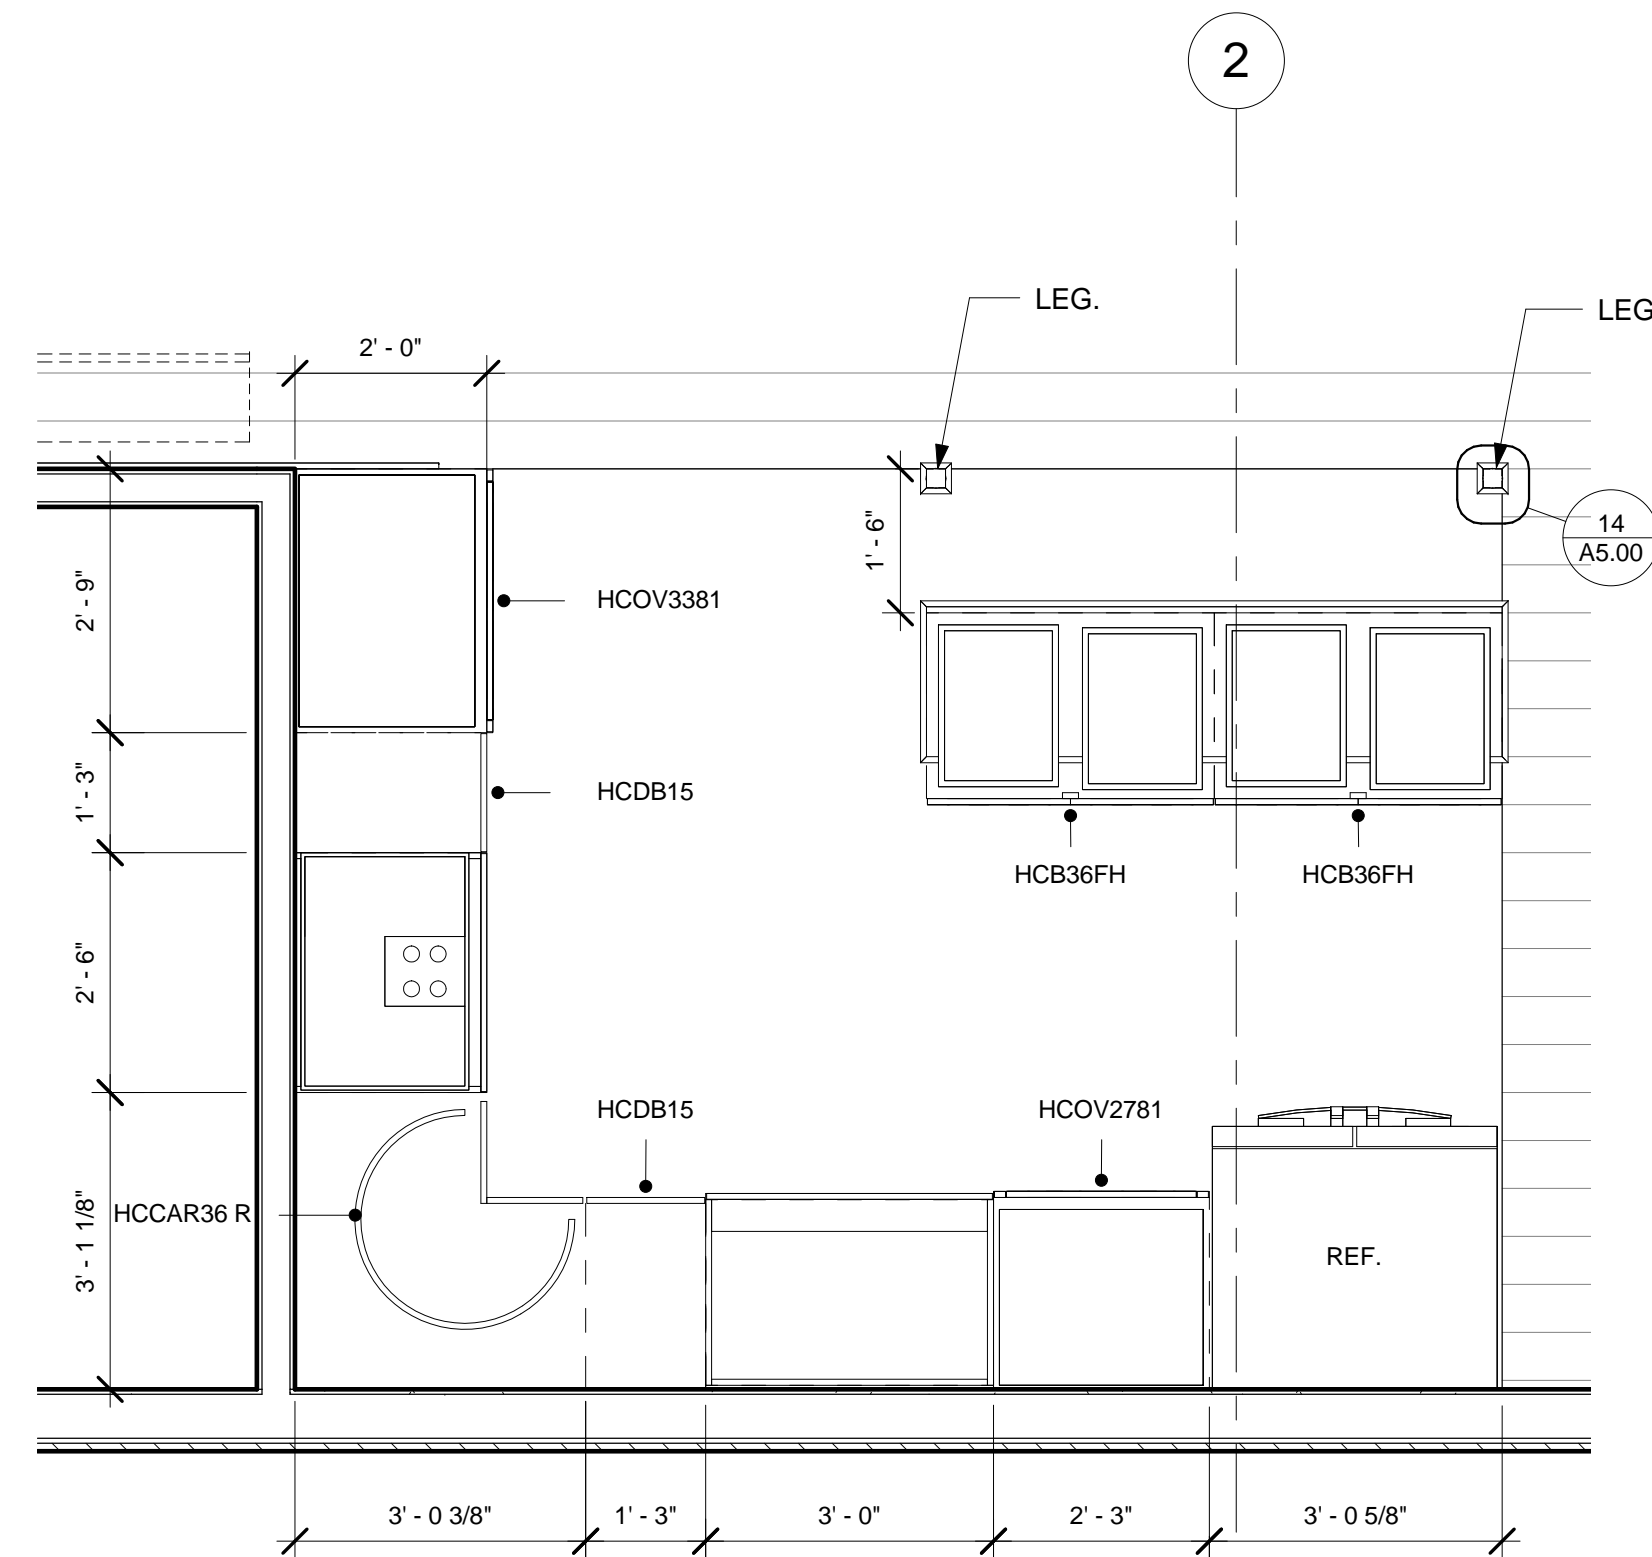


CUT THROUGH BASE CABINETS
A1.10 1/2" = 1'-0"

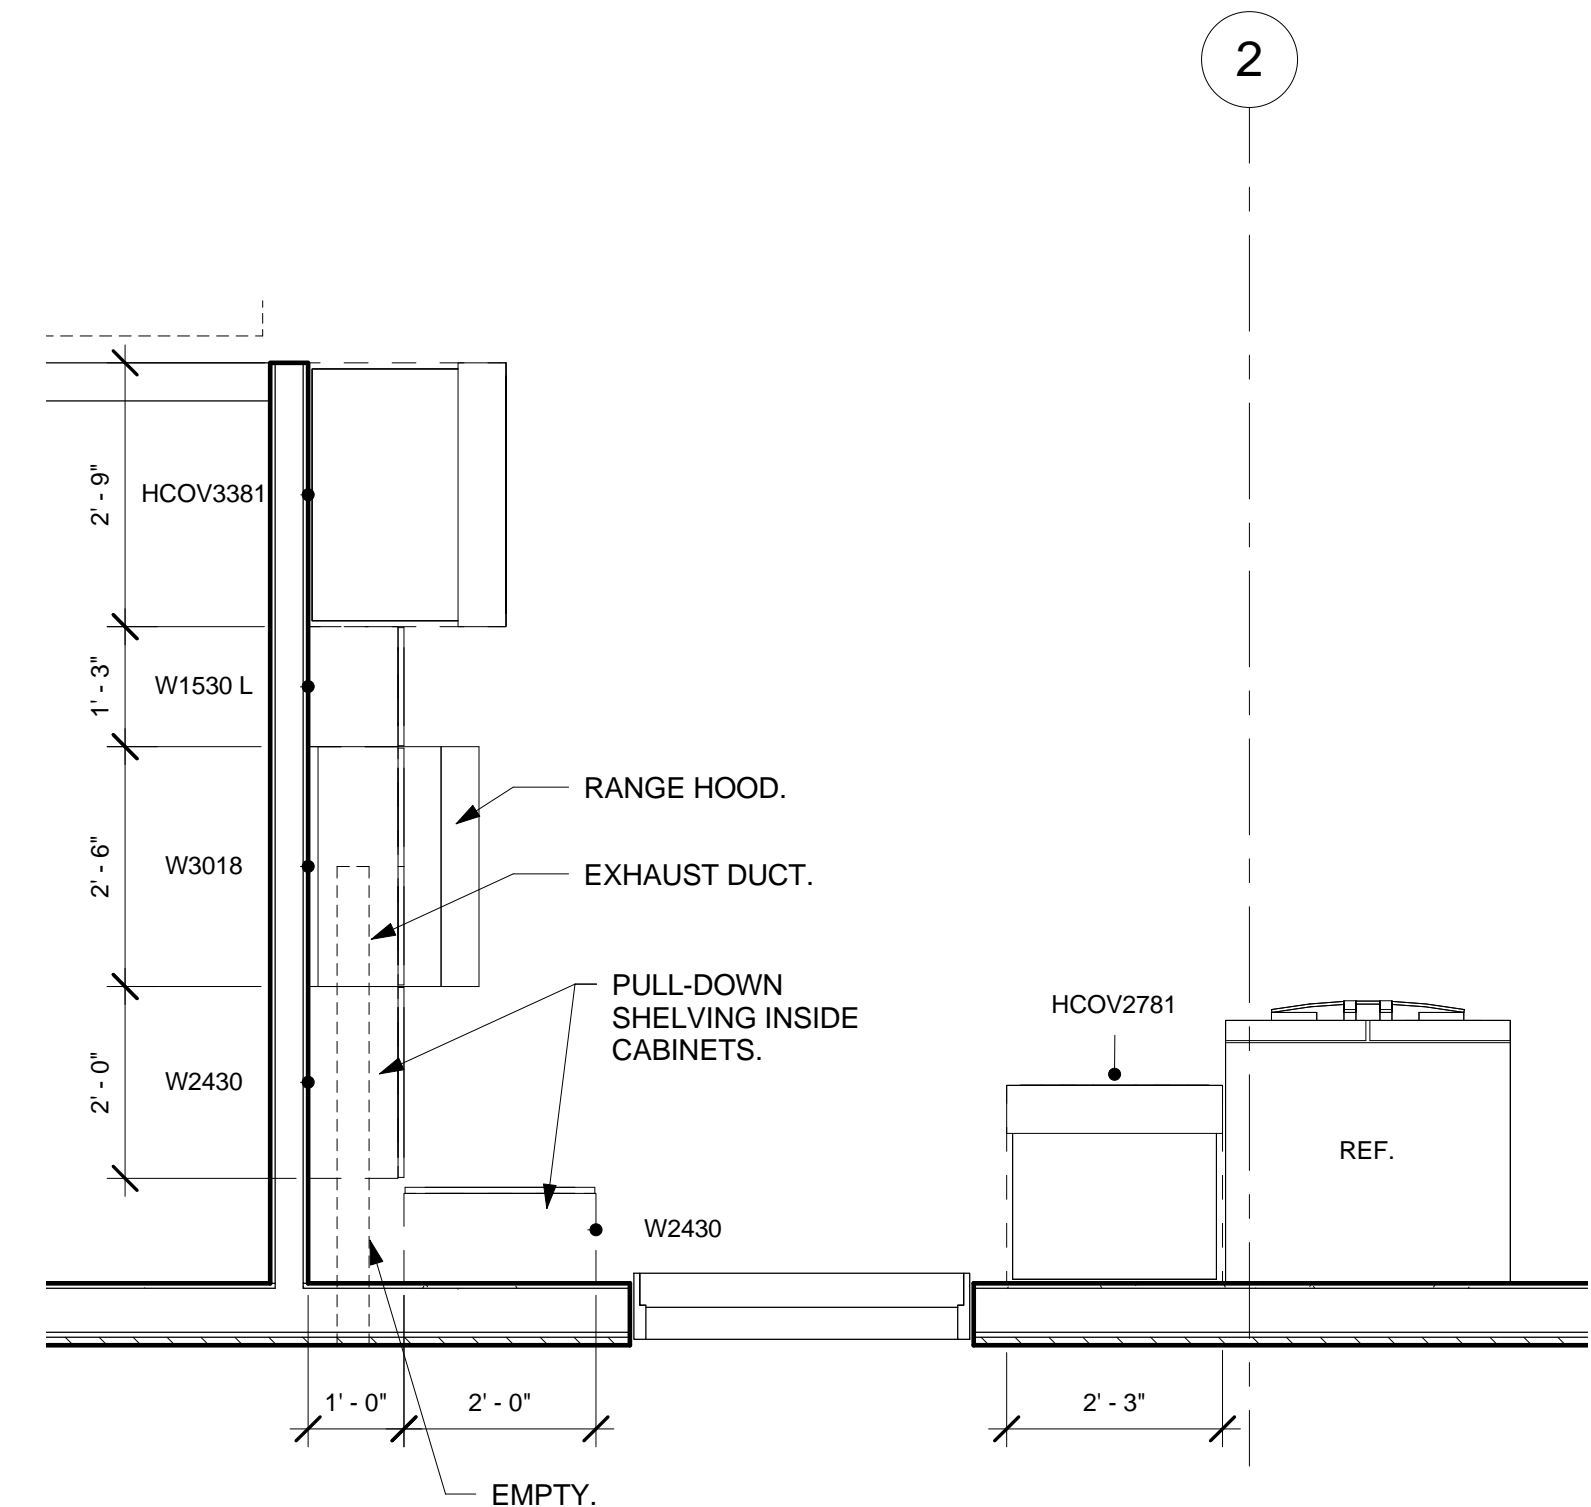


CUT THROUGH UPpers
A1.10 1/2" = 1'-0"

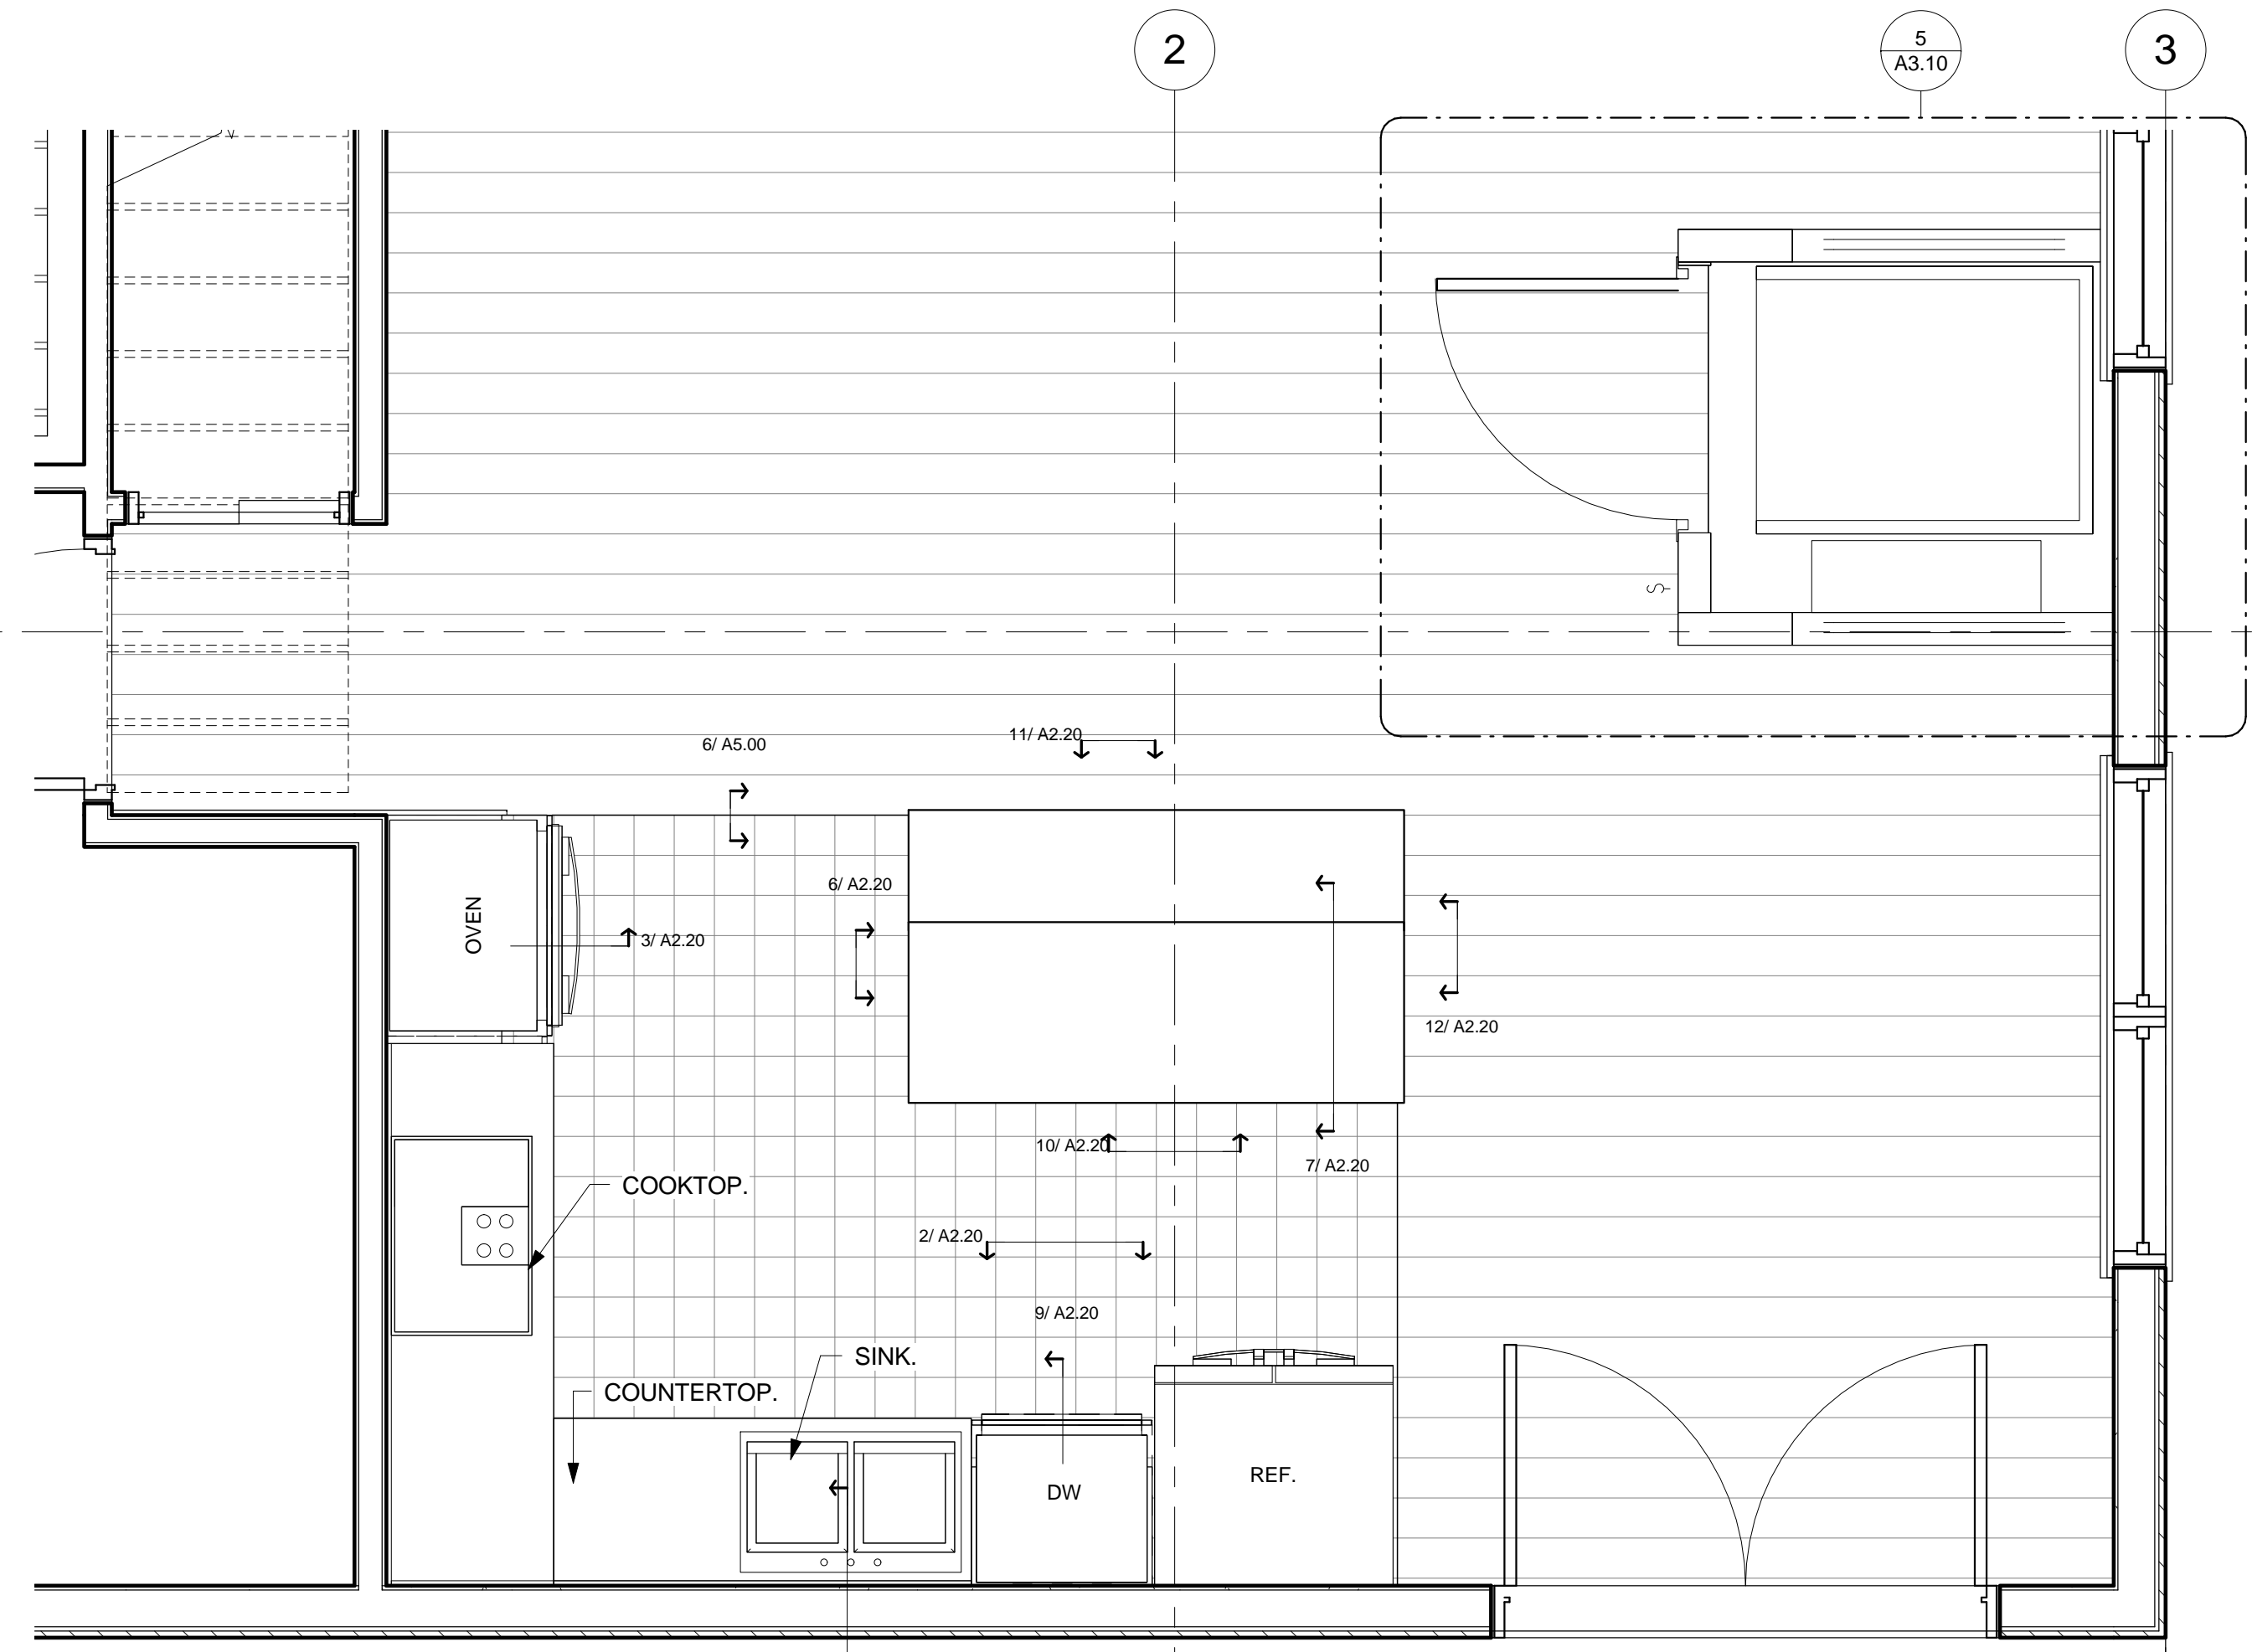


COUNTERTOP PLAN
A1.10 1/2" = 1'-0"

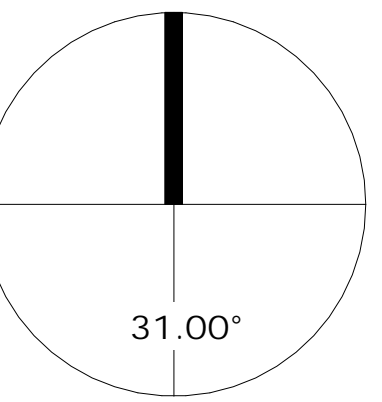


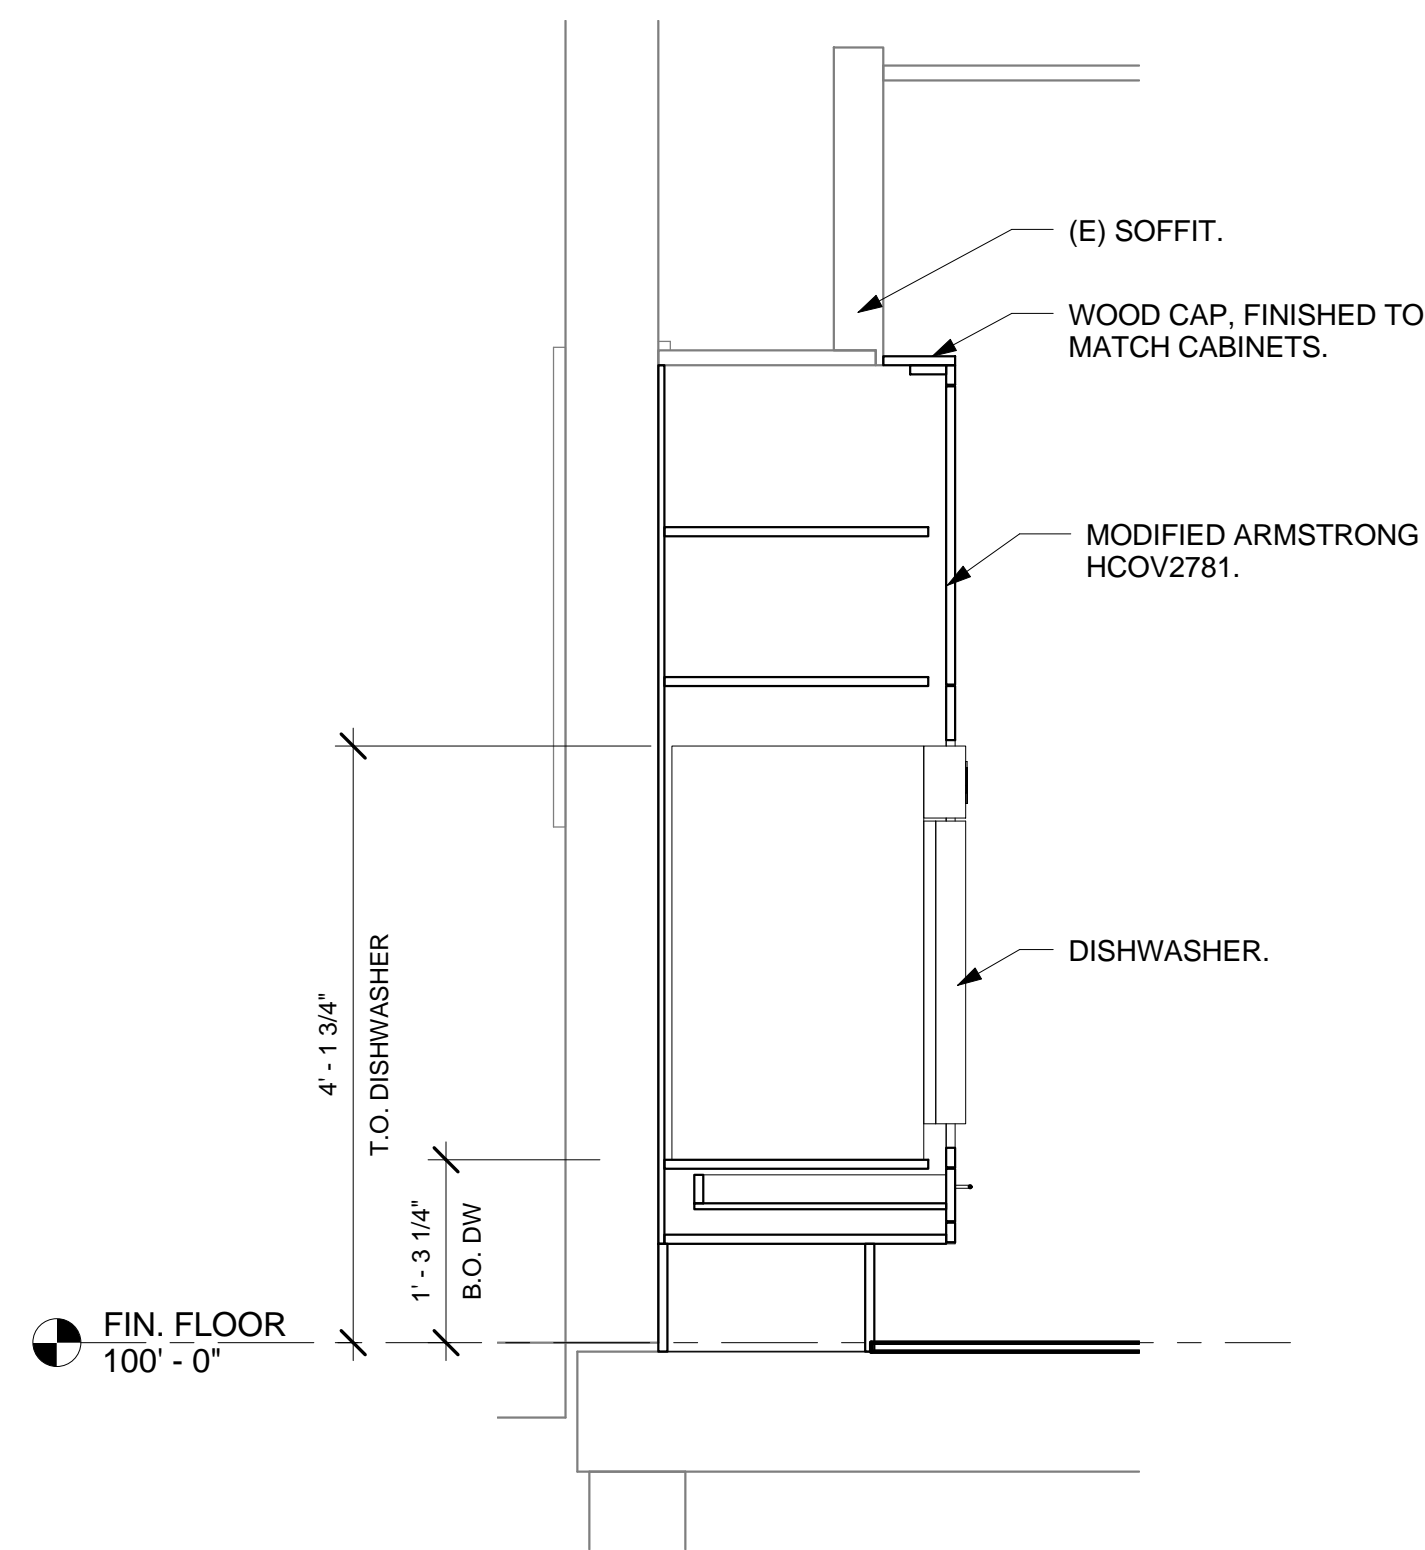


DISHWASHER UNIT
A2.10 3/4" = 1'-0"

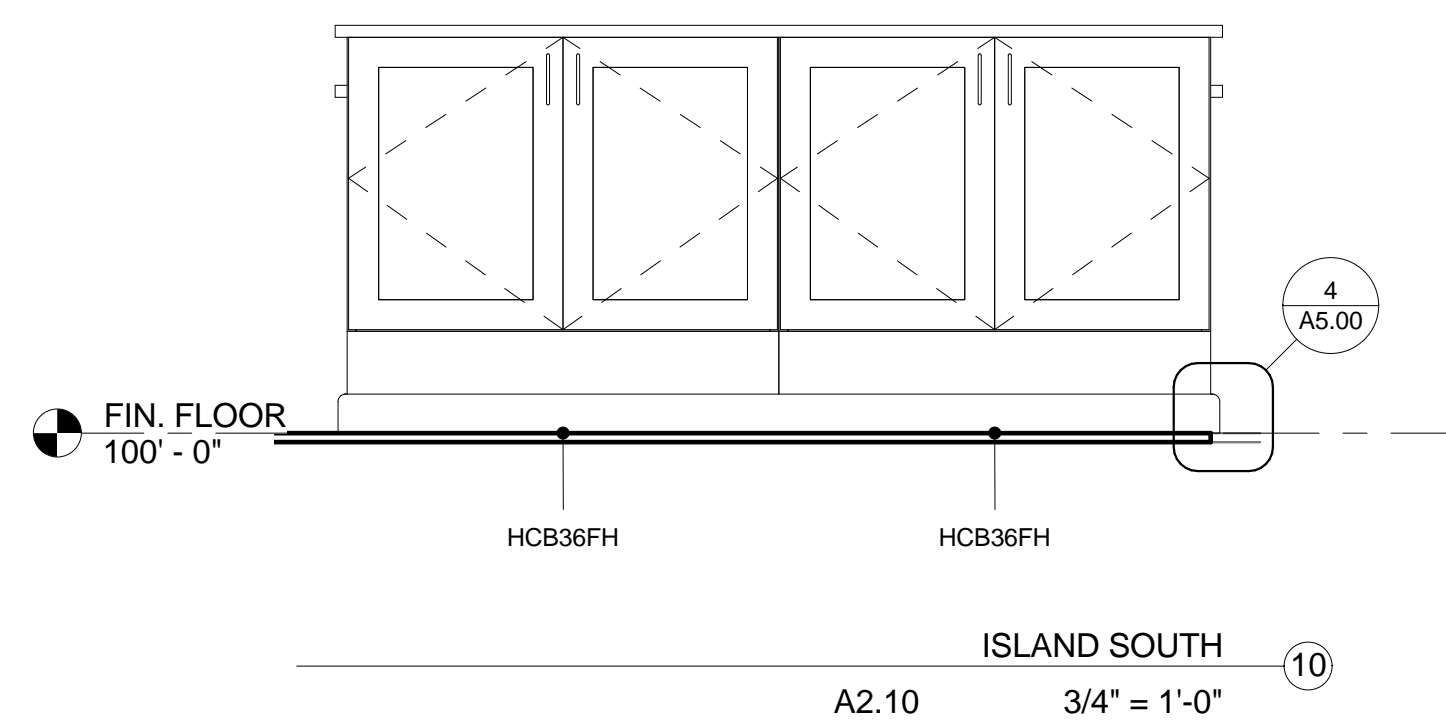


ISLAND SOUTH
A2.10 3/4" = 1'-0"

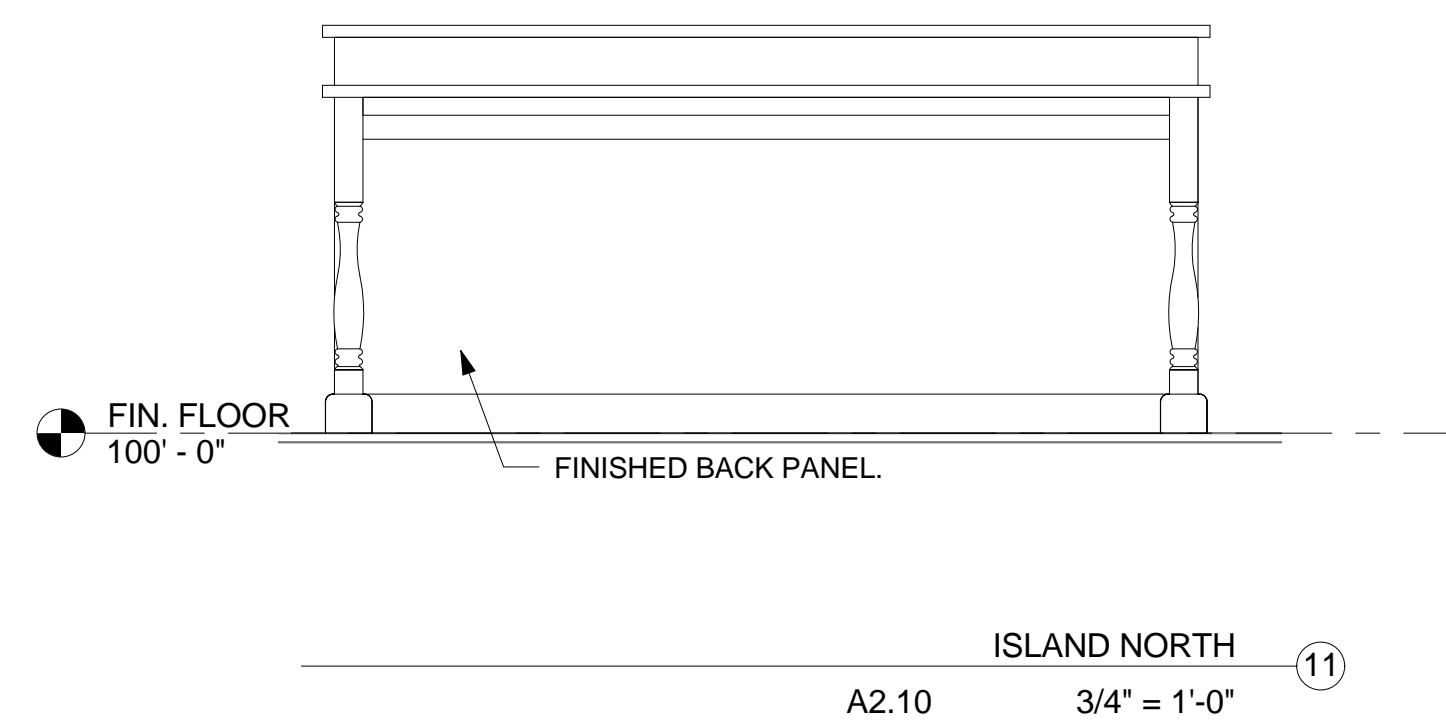


ISLAND NORTH
A2.10 3/4" = 1'-0"

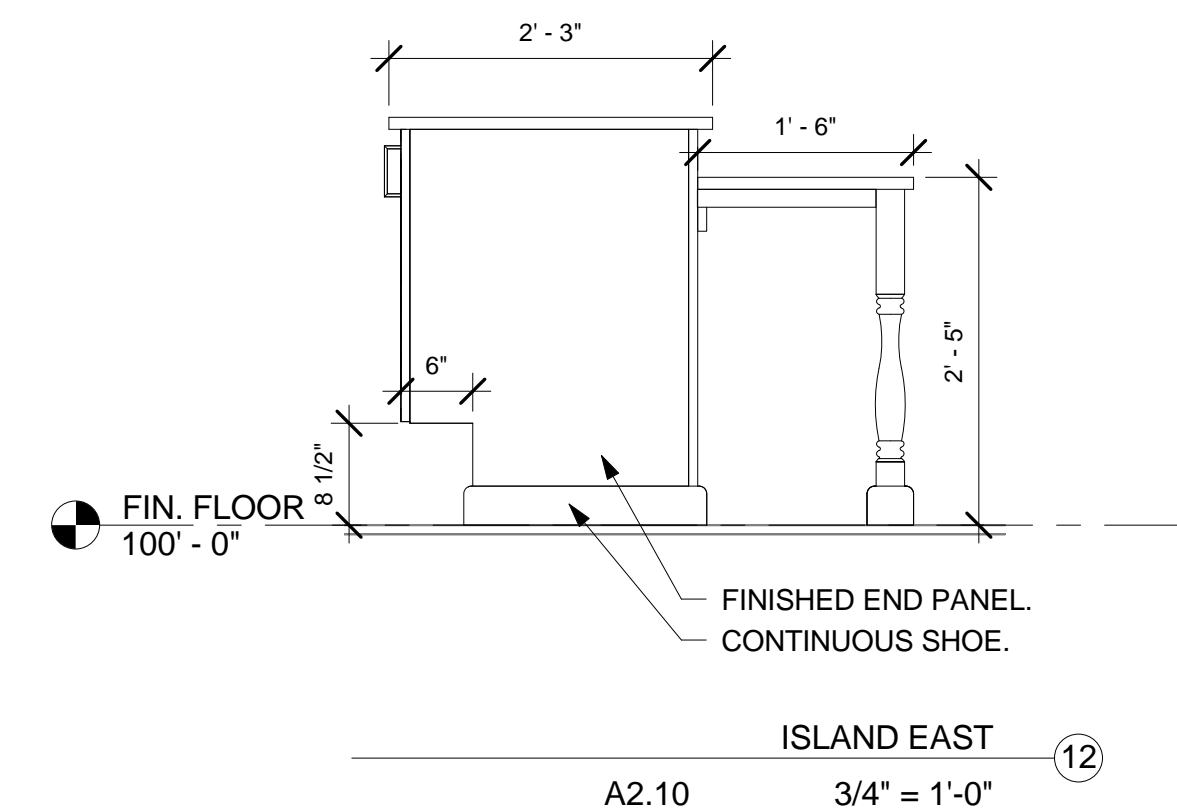


ISLAND EAST
A2.10 3/4" = 1'-0"

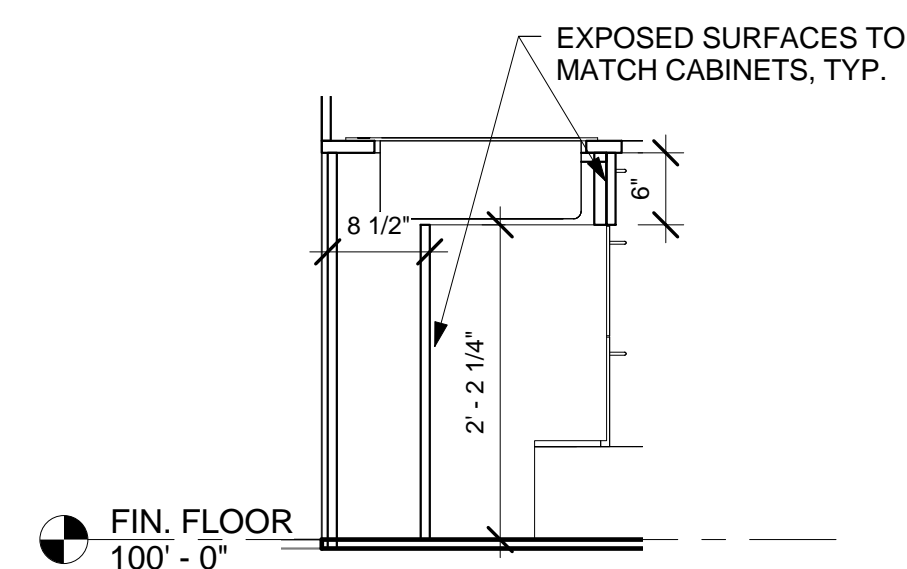


CUSTOM ROLL-IN UNIT
A2.20 3/4" = 1'-0"

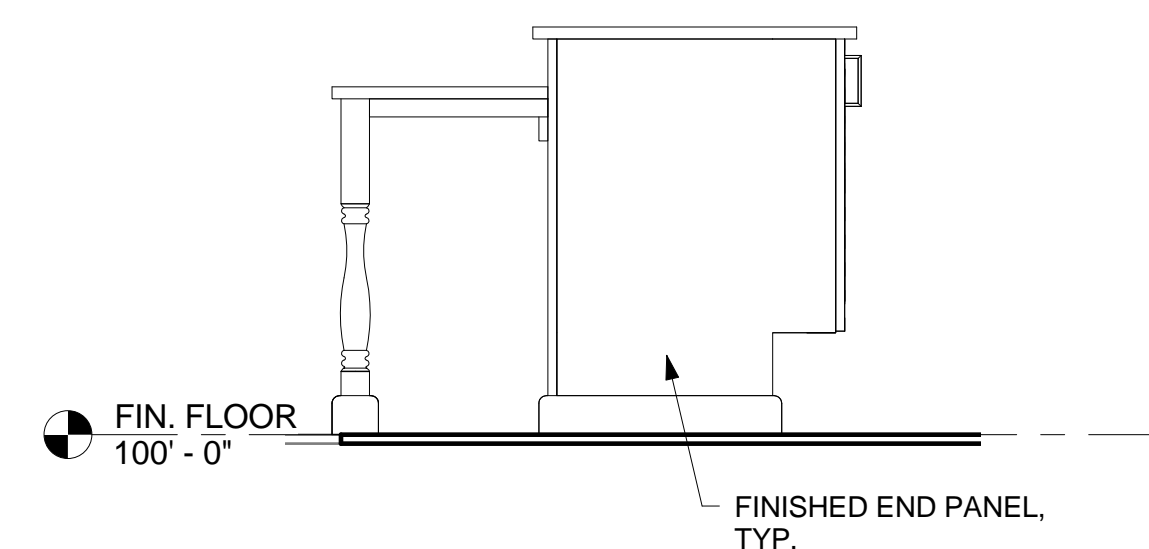


ISLAND WEST
A2.10 3/4" = 1'-0"

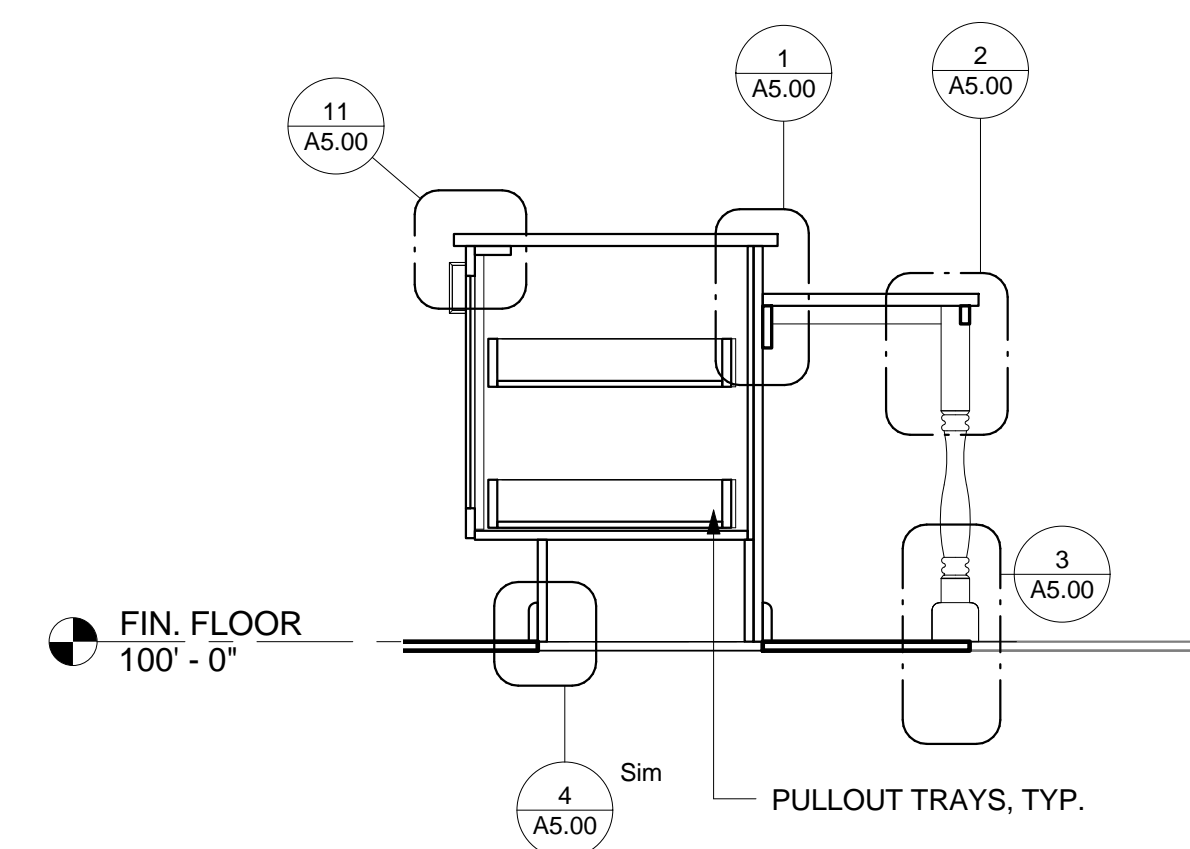


TRANSVERSE AT ISLAND
A2.10 3/4" = 1'-0"

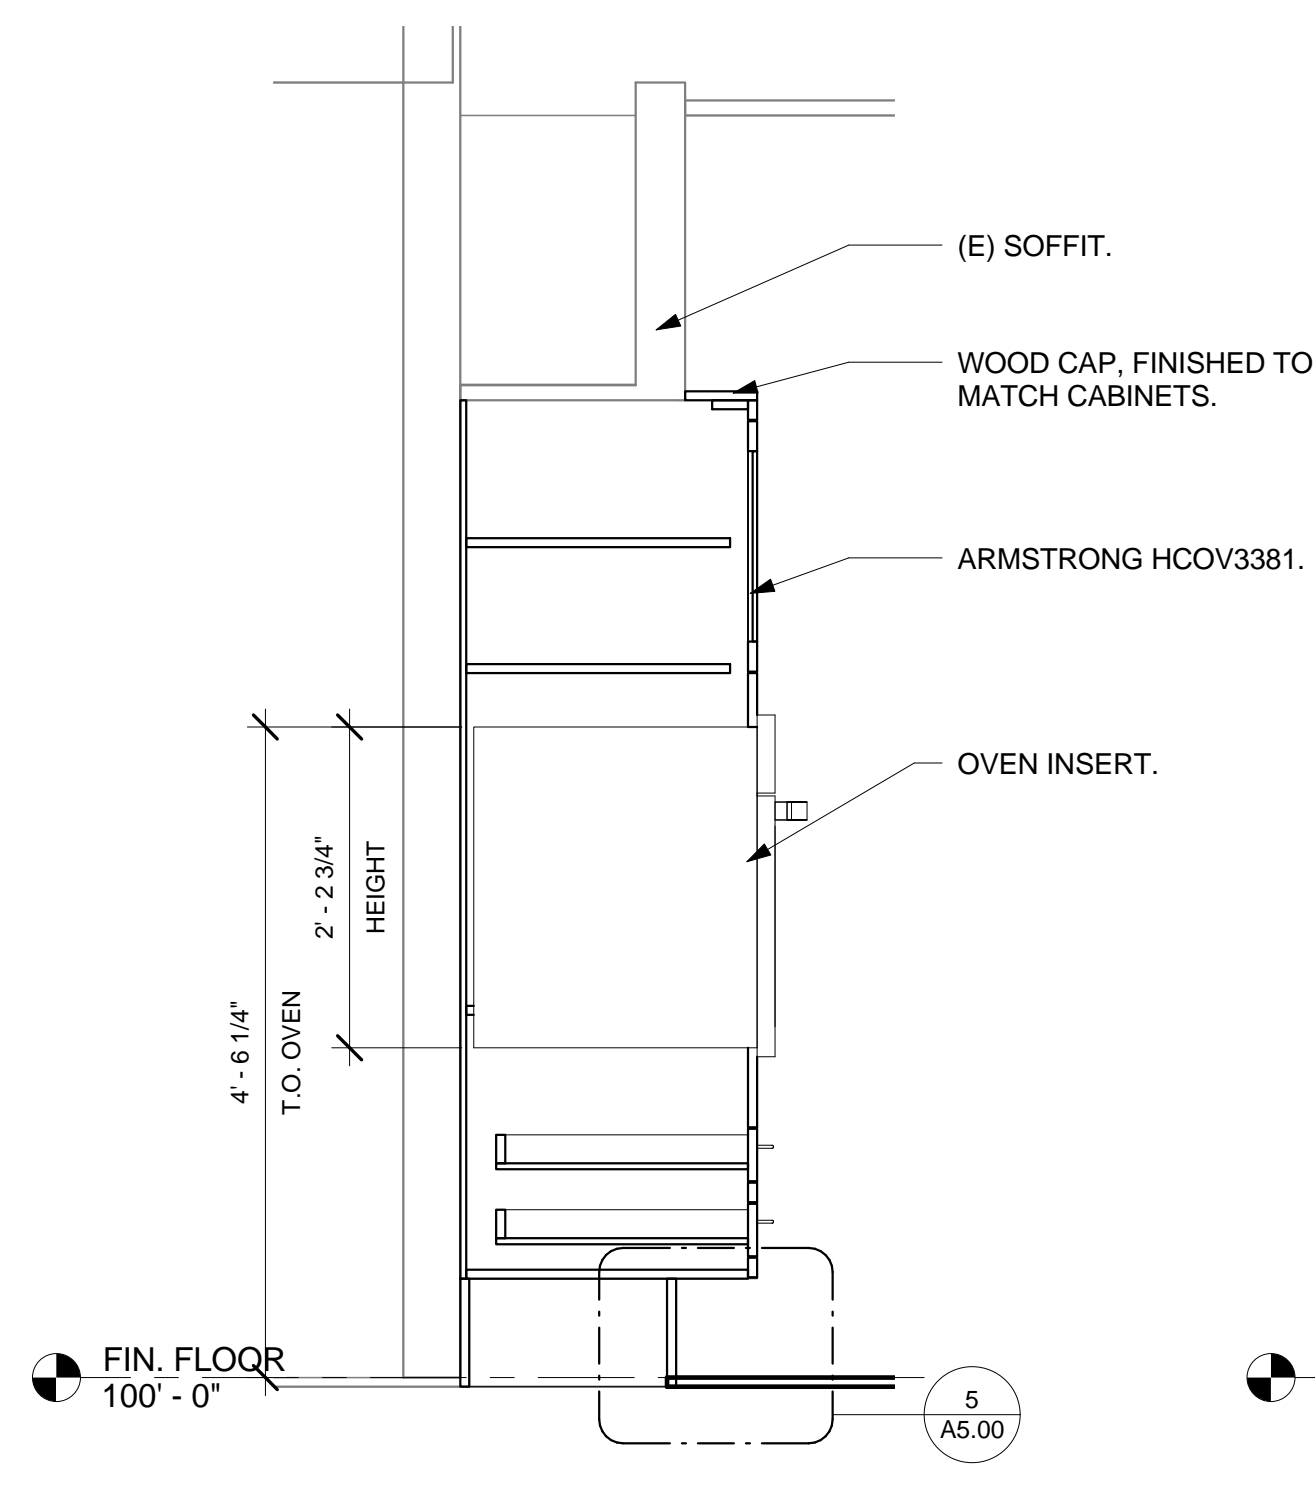

OVEN UNIT
A2.10 3/4" = 1'-0"

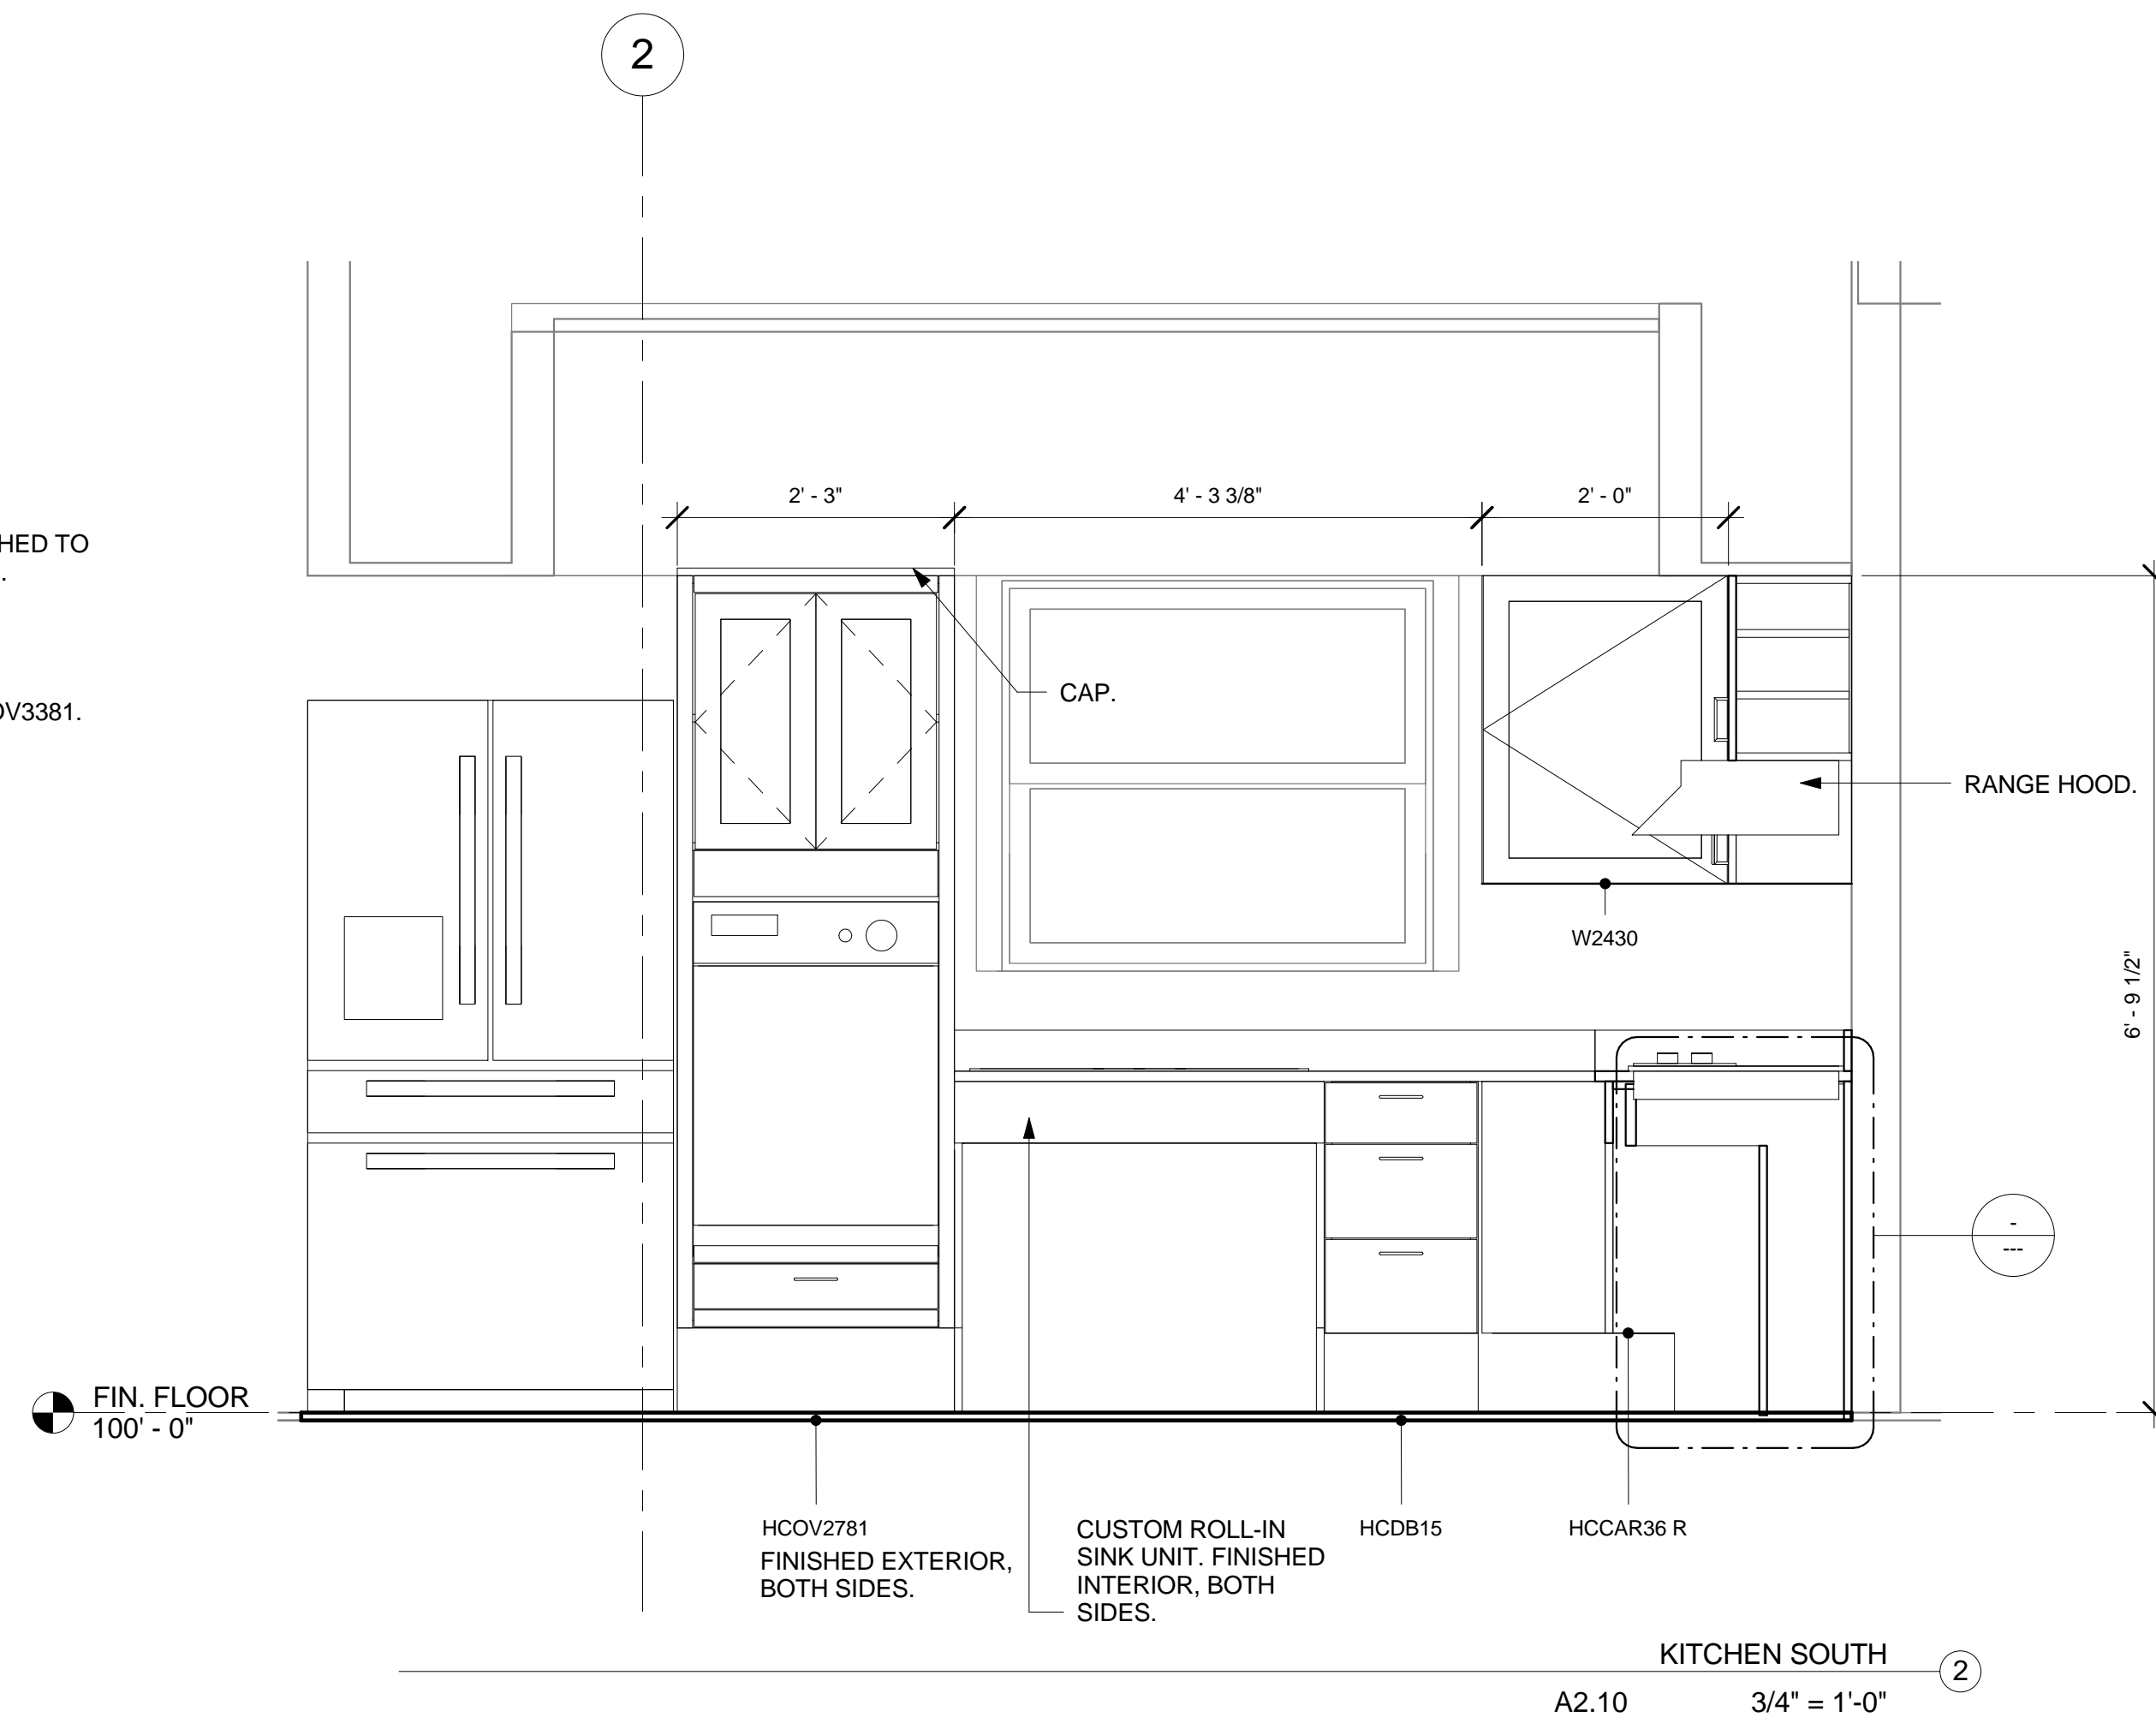

KITCHEN SOUTH
A2.10 3/4" = 1'-0"

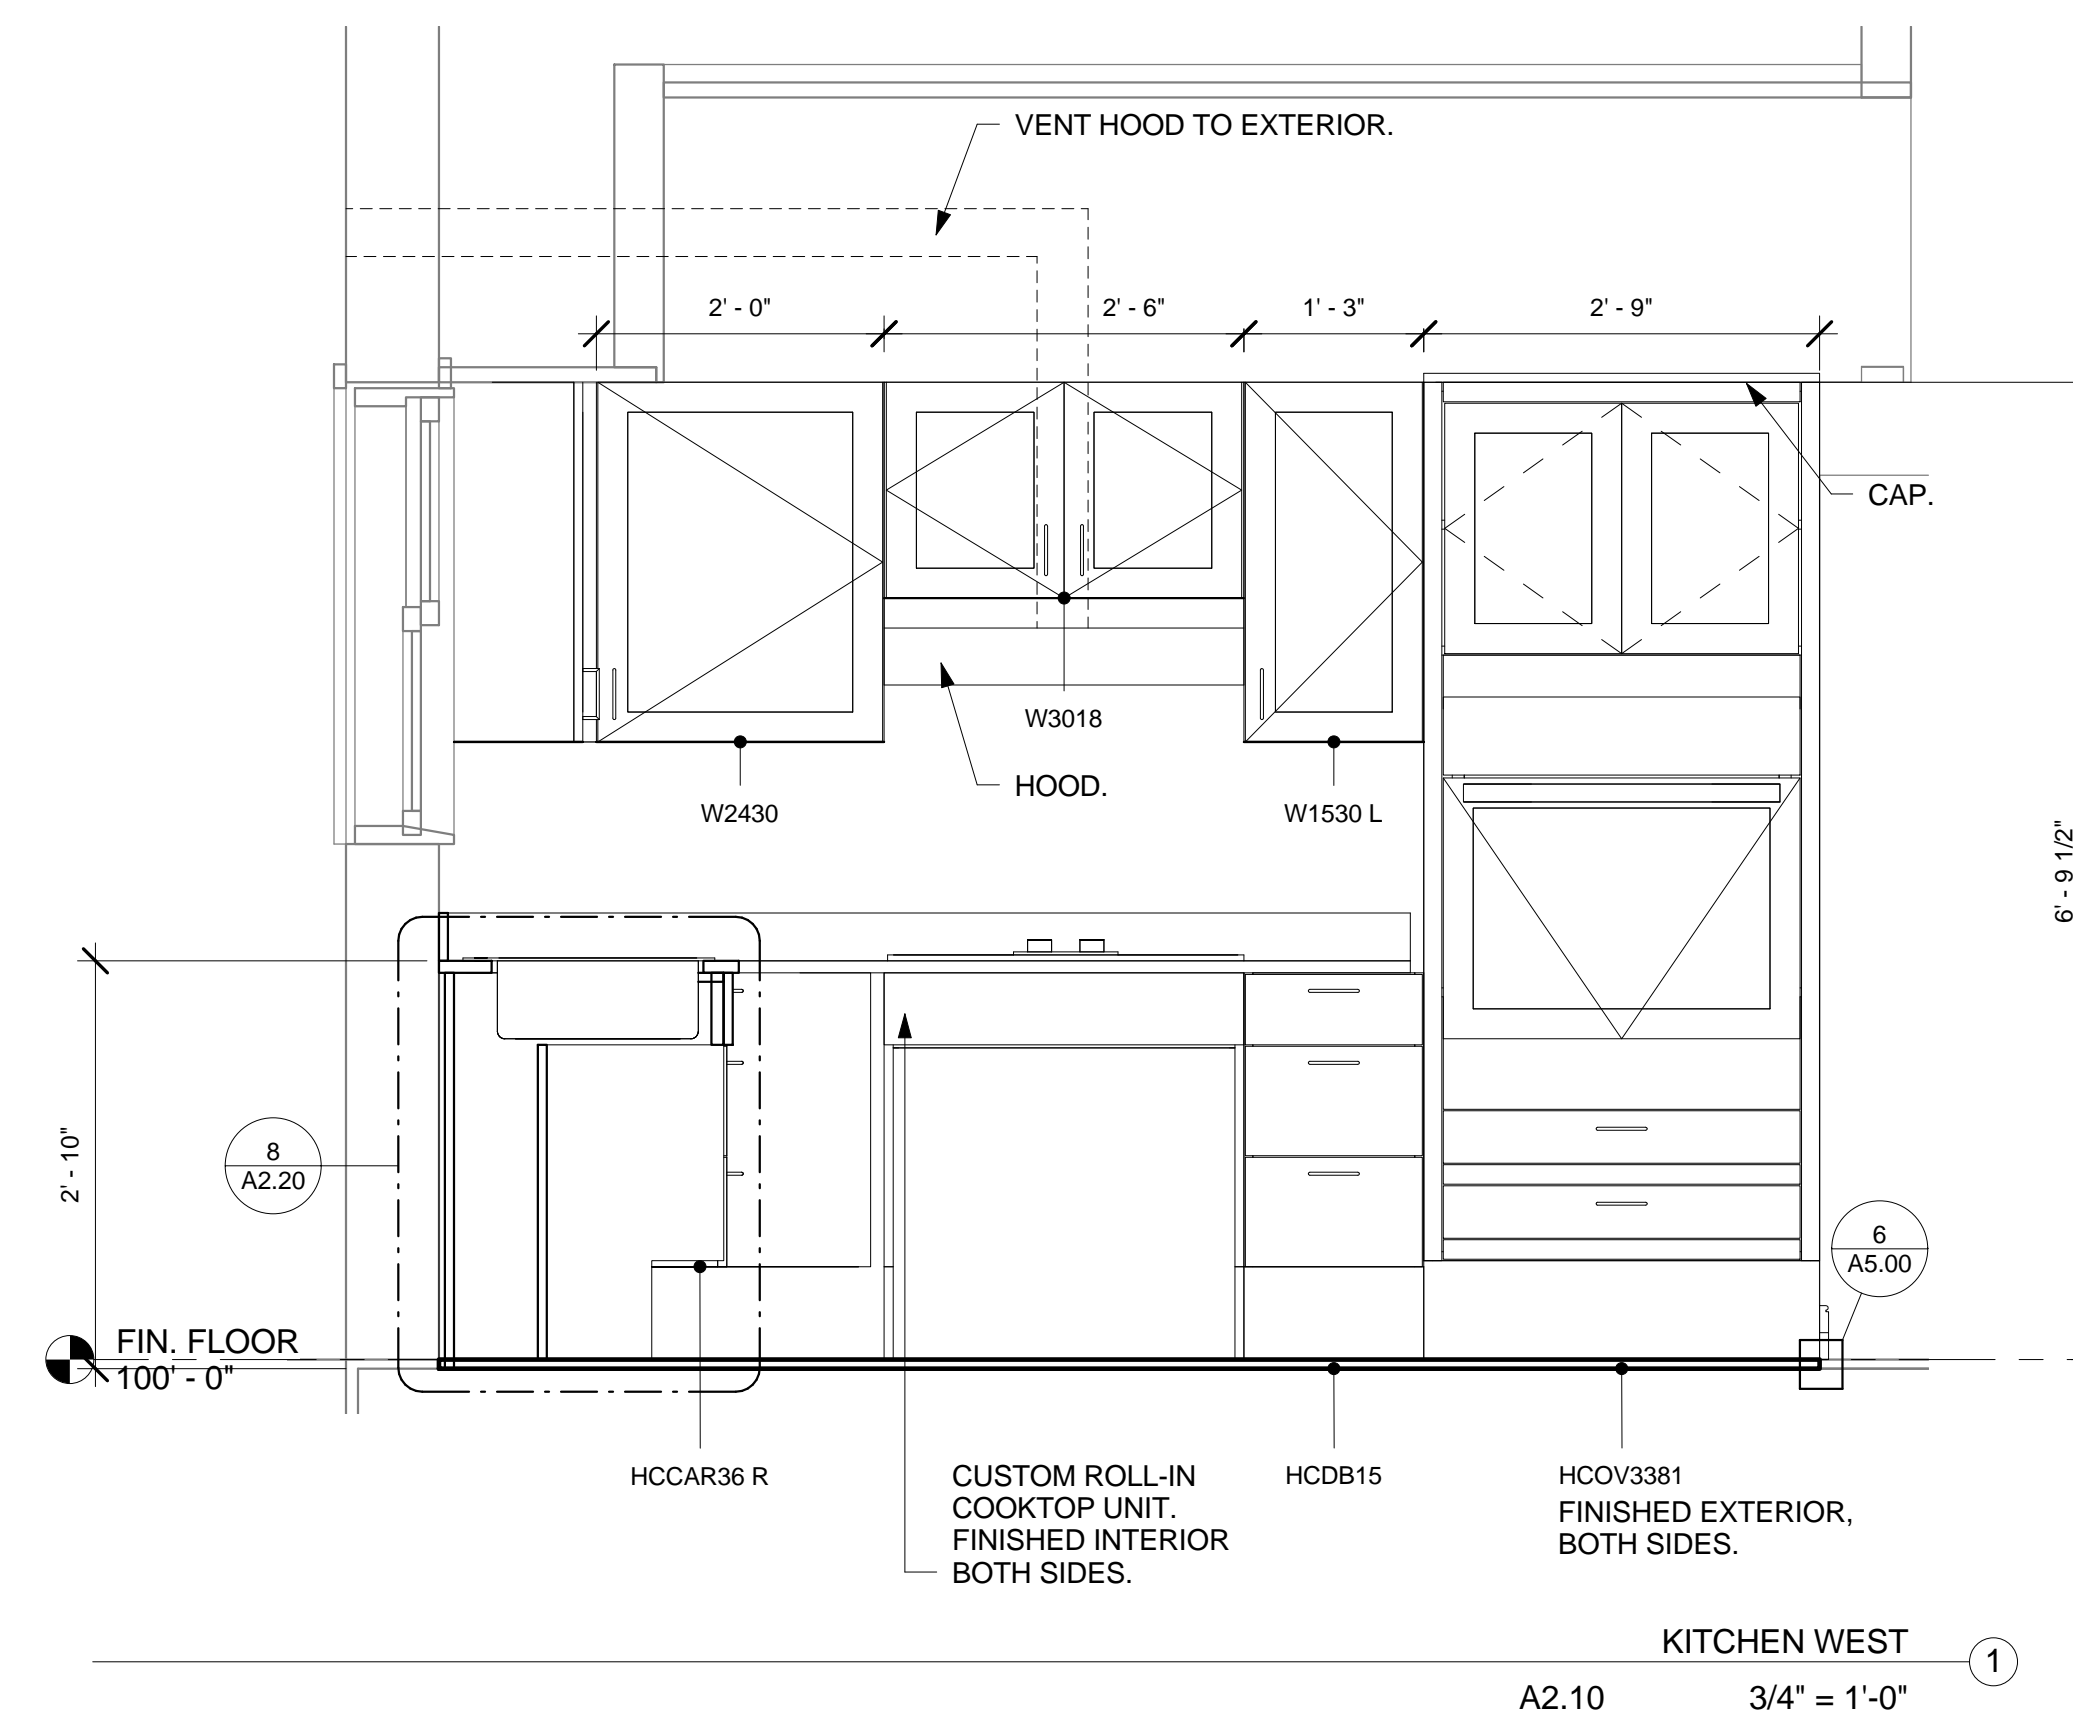

KITCHEN WEST
A2.10 3/4" = 1'-0"

THIS IS A 24 X 36 SHEET.

\\ALLSPARK\Public\Current\849 VA Decker\Building\01 Design.rvt









Decker

Accessibility Improvements

ADDED SITE
NOTES
12 FEB 2013
3/12/2013 11:36:59 AM
CASEWORK
ELEVATIONS

A2.20

SEALANDER
ARCHITECTS
79 Main Street, Suite C
Ellsworth ME 04605
207.667.7755

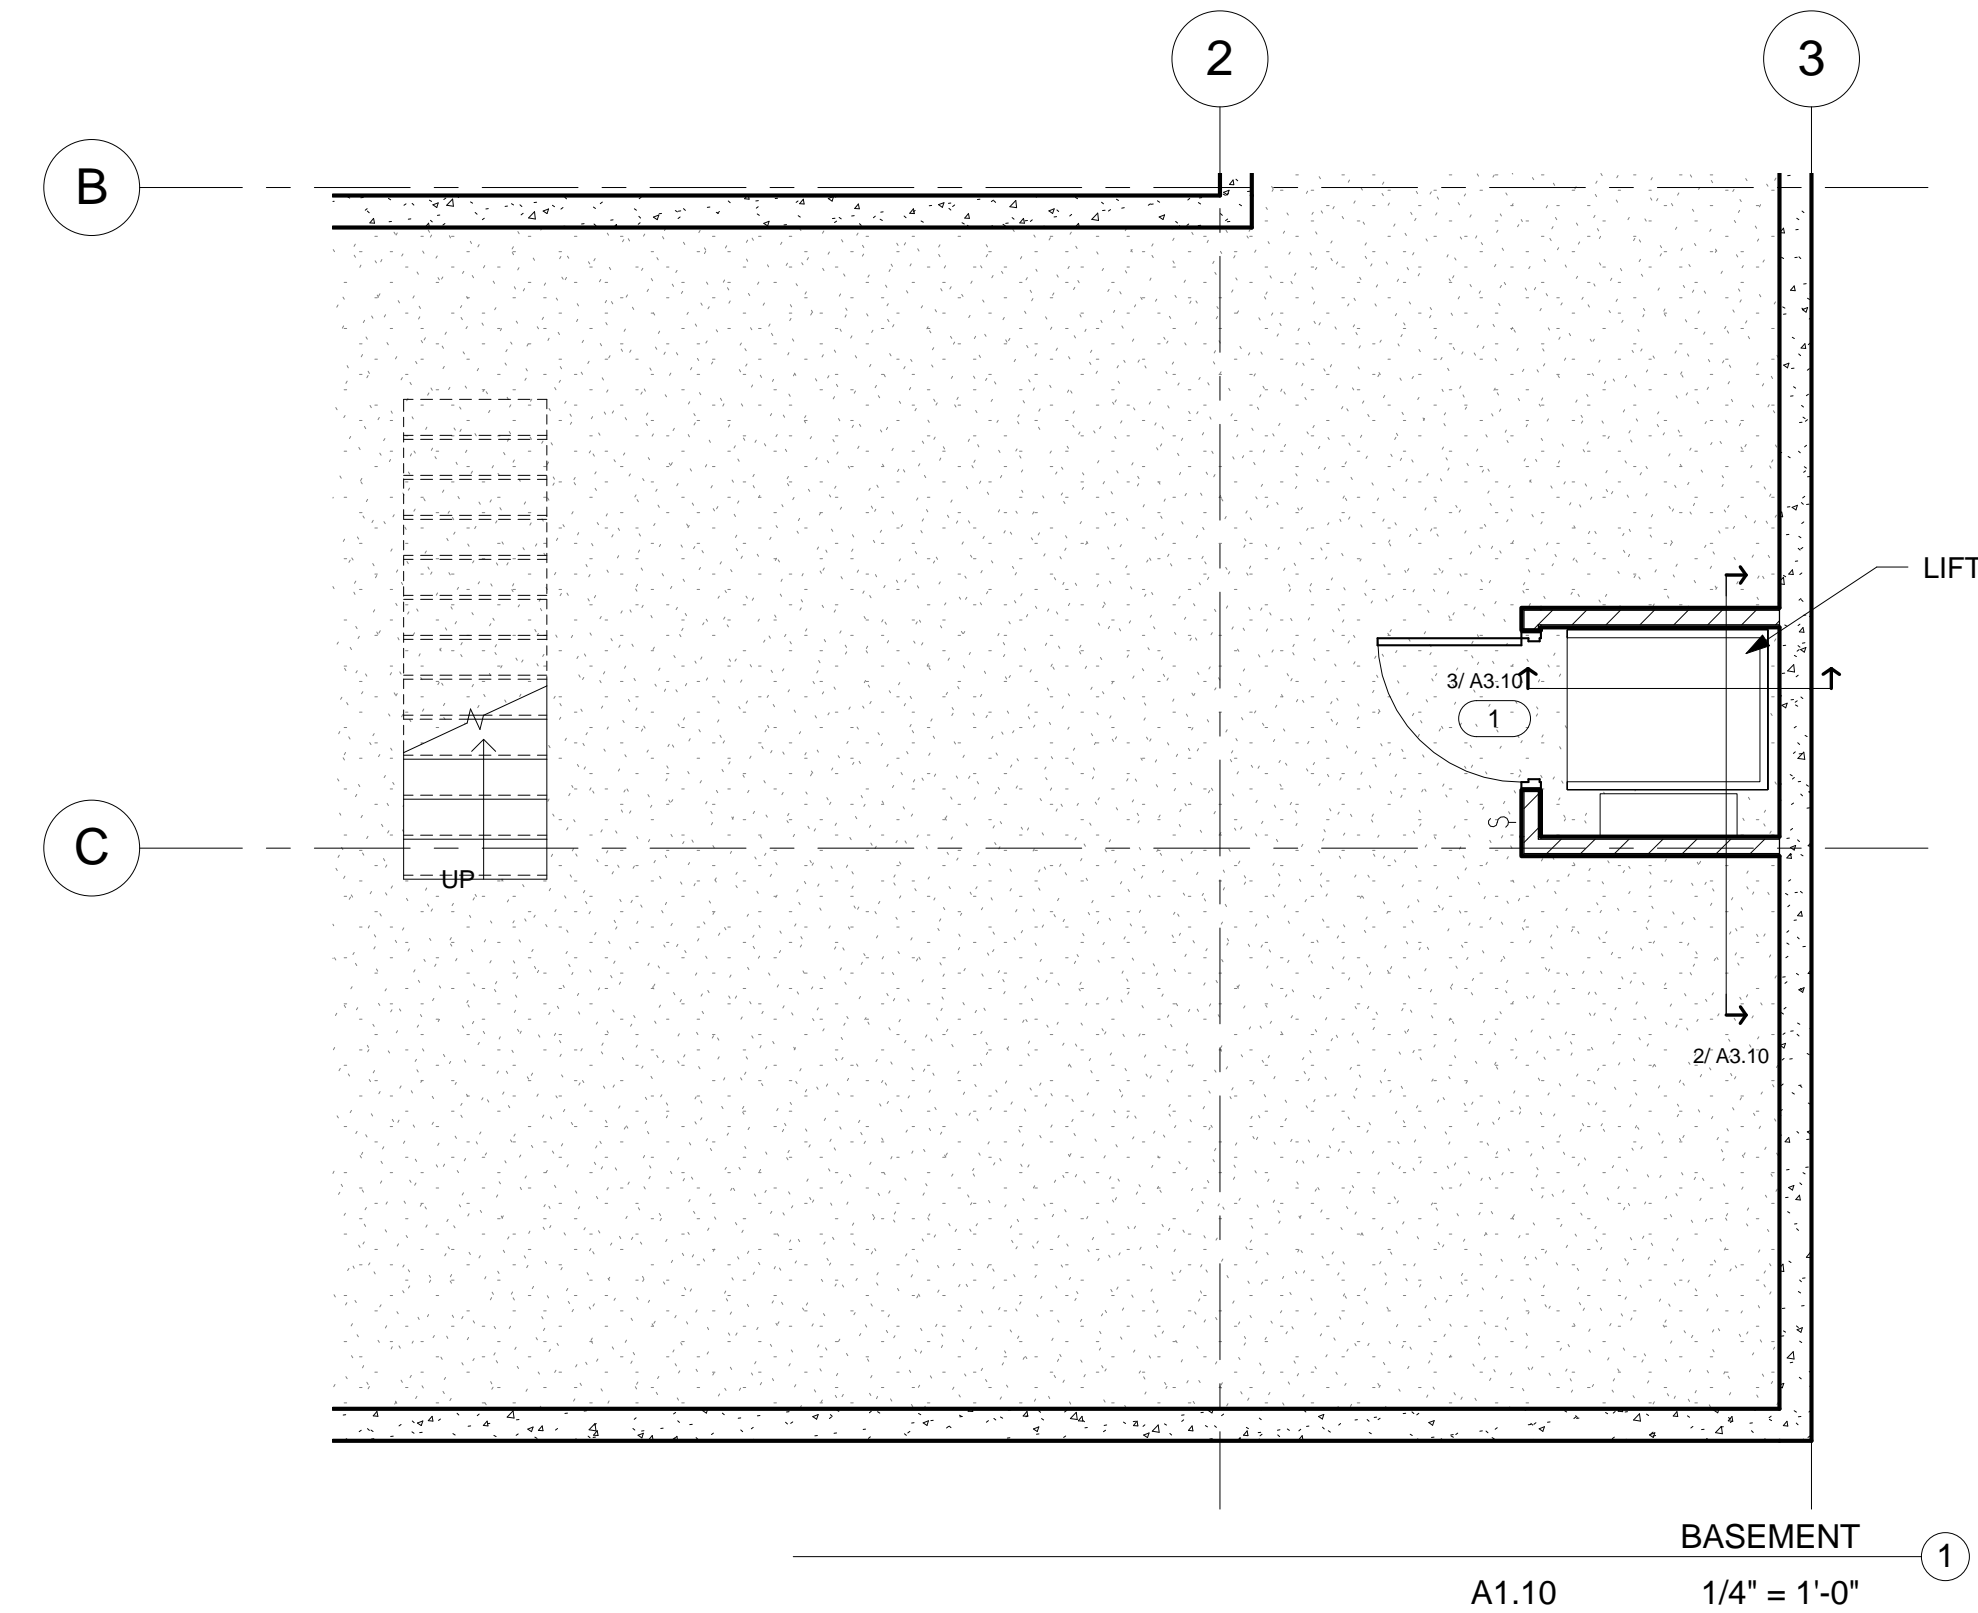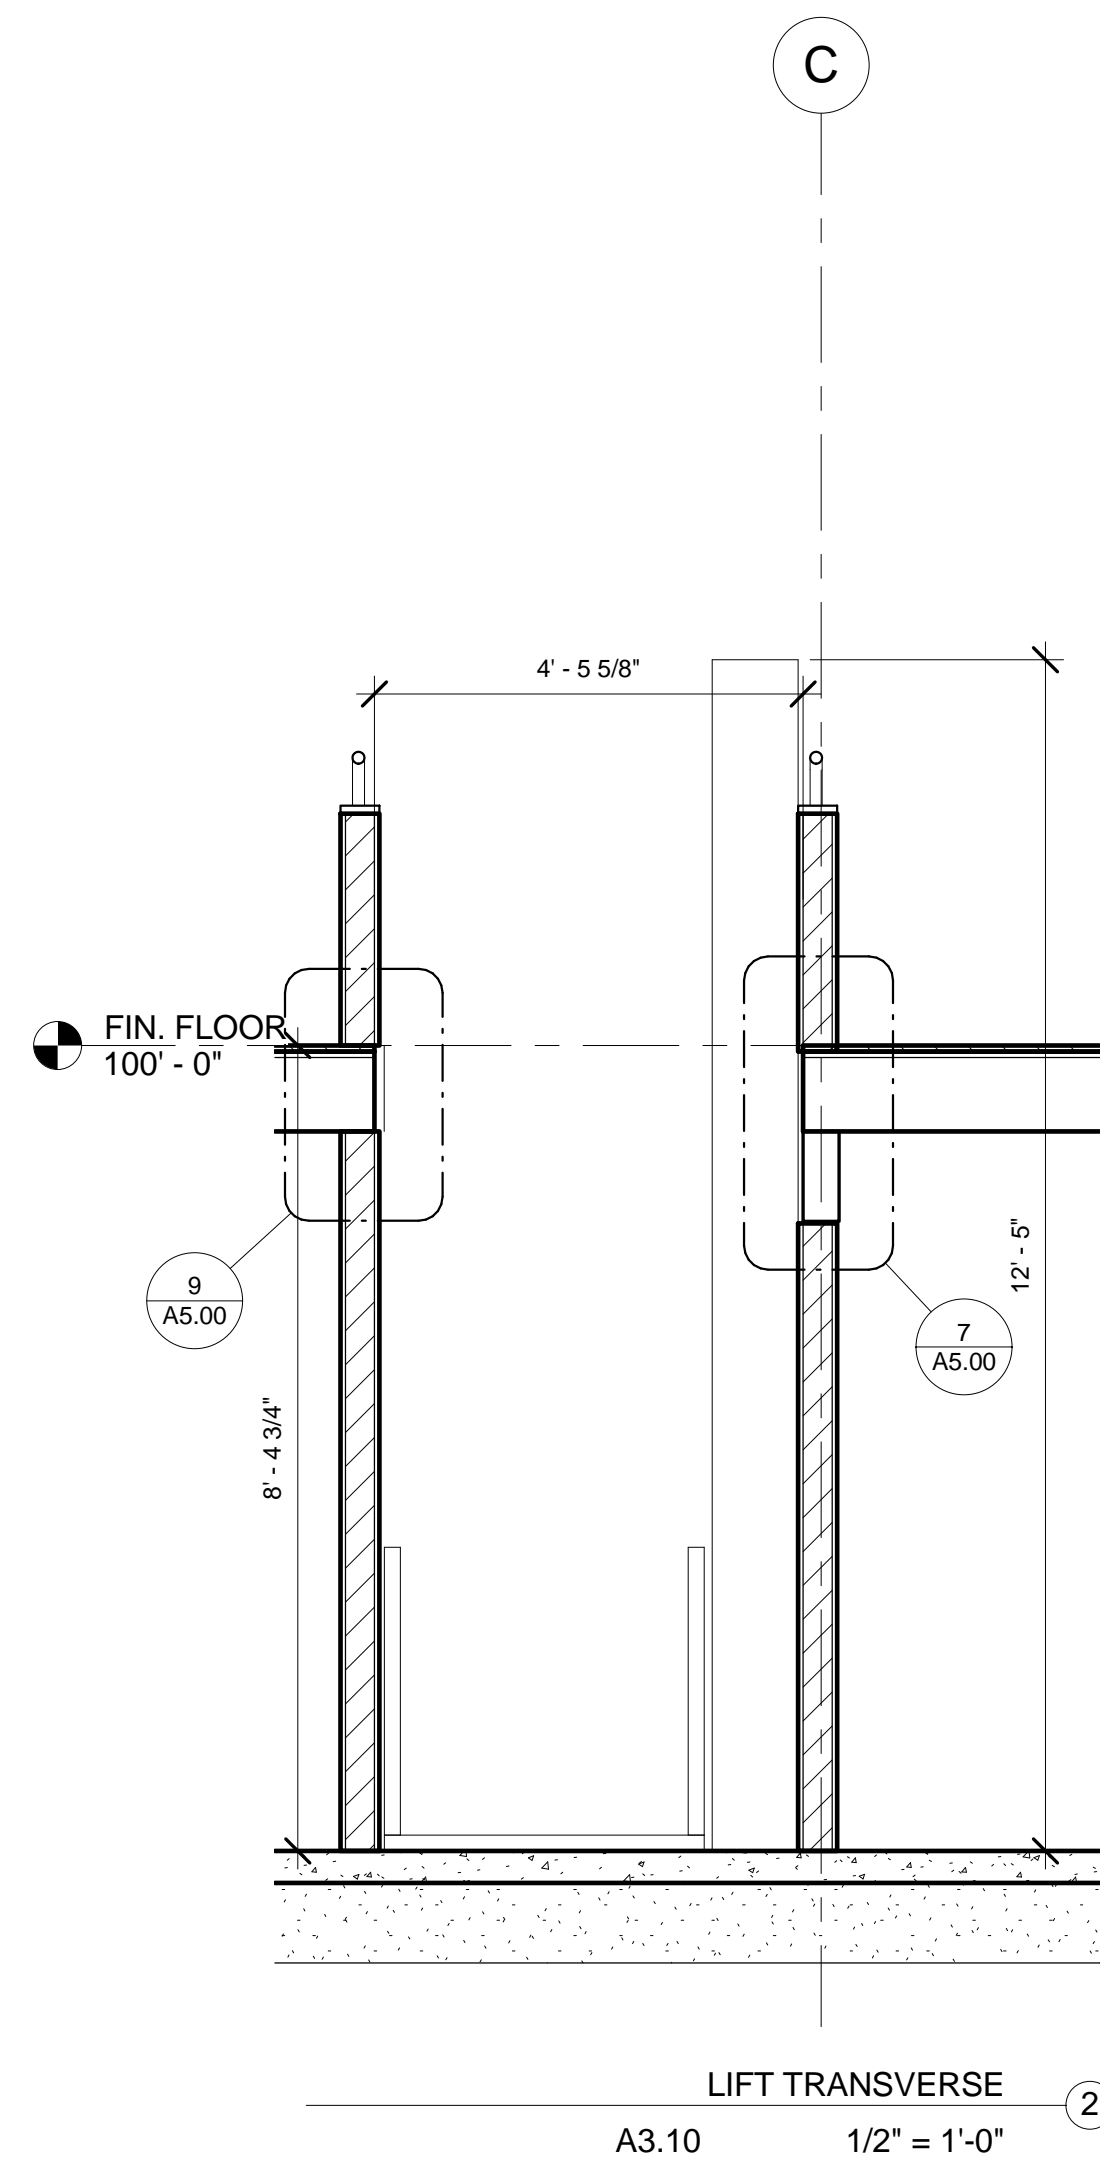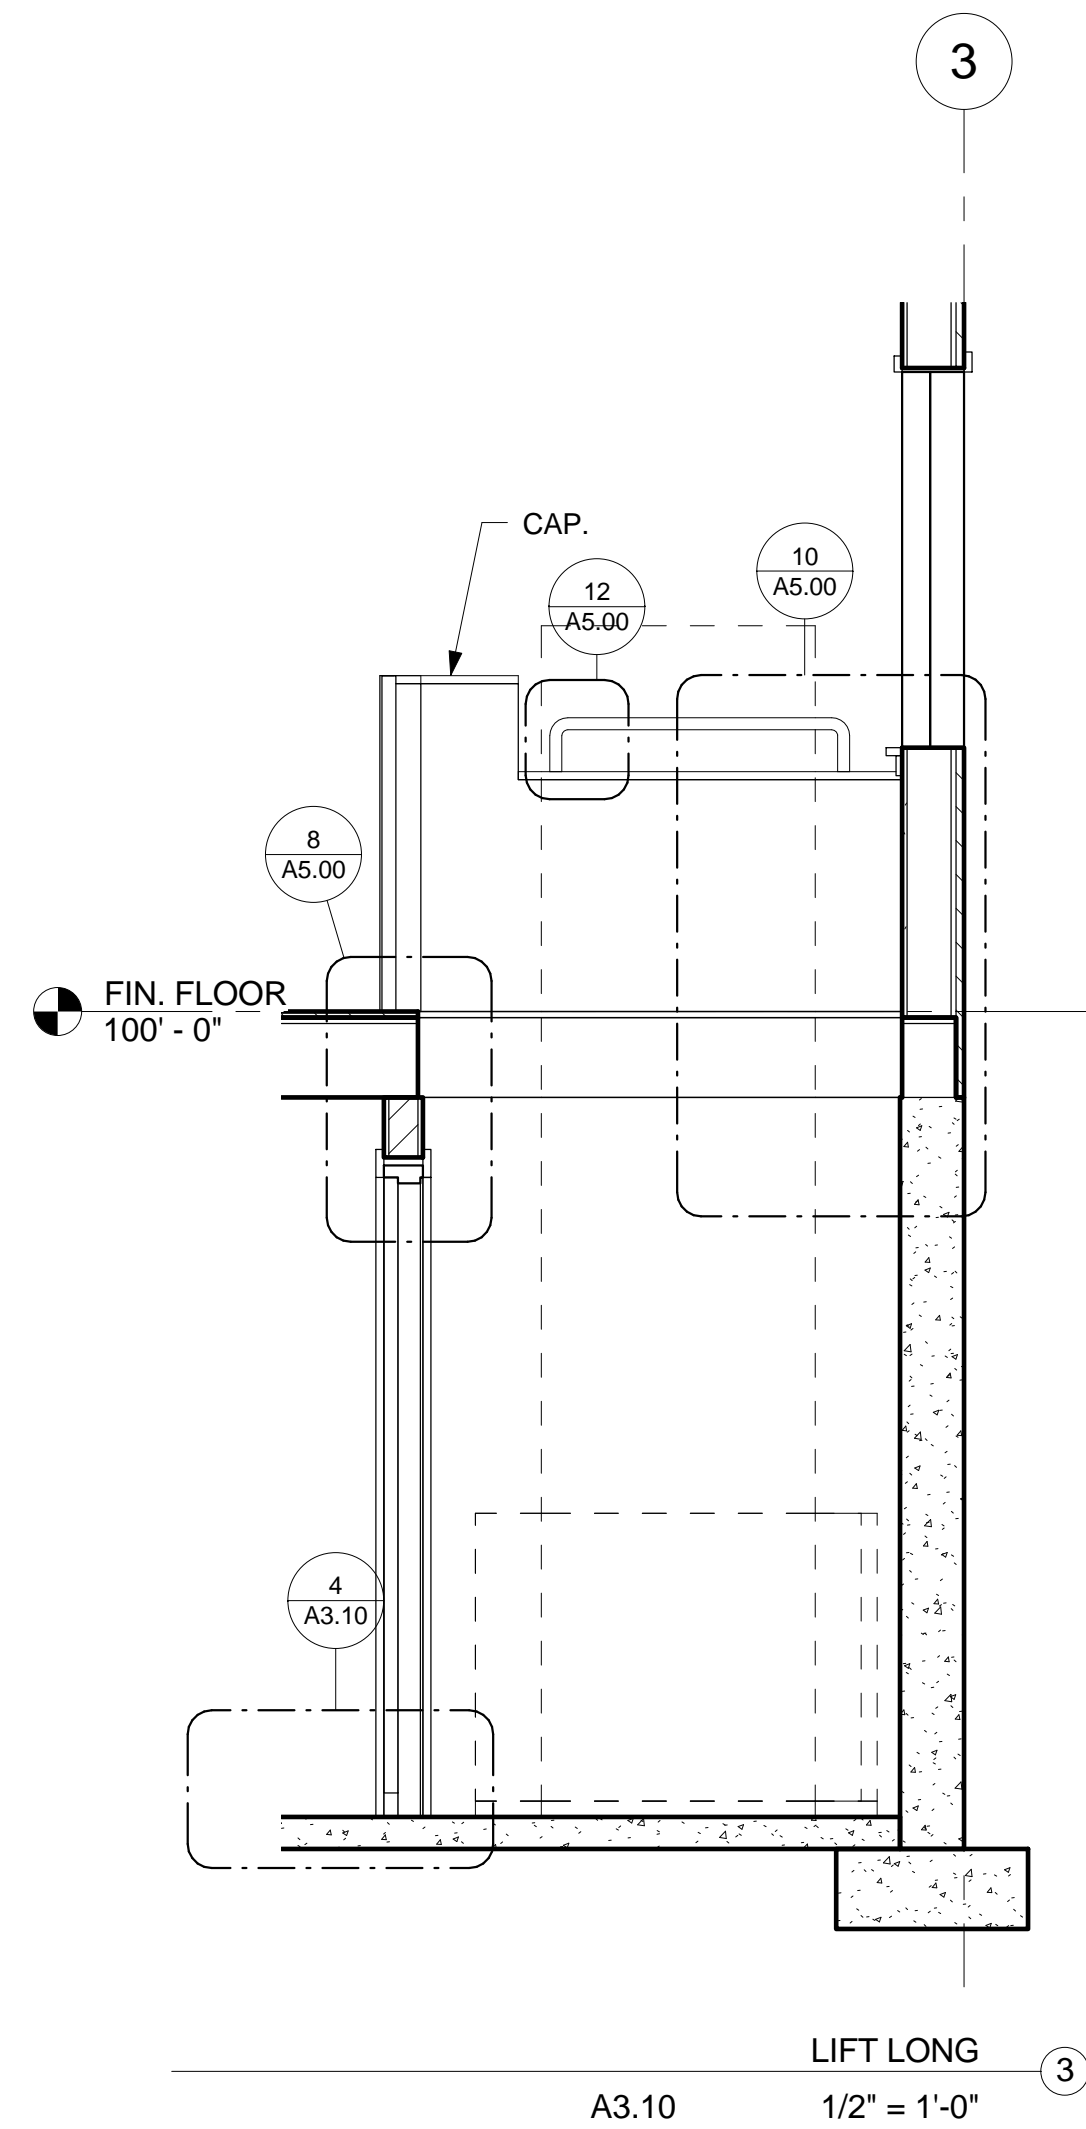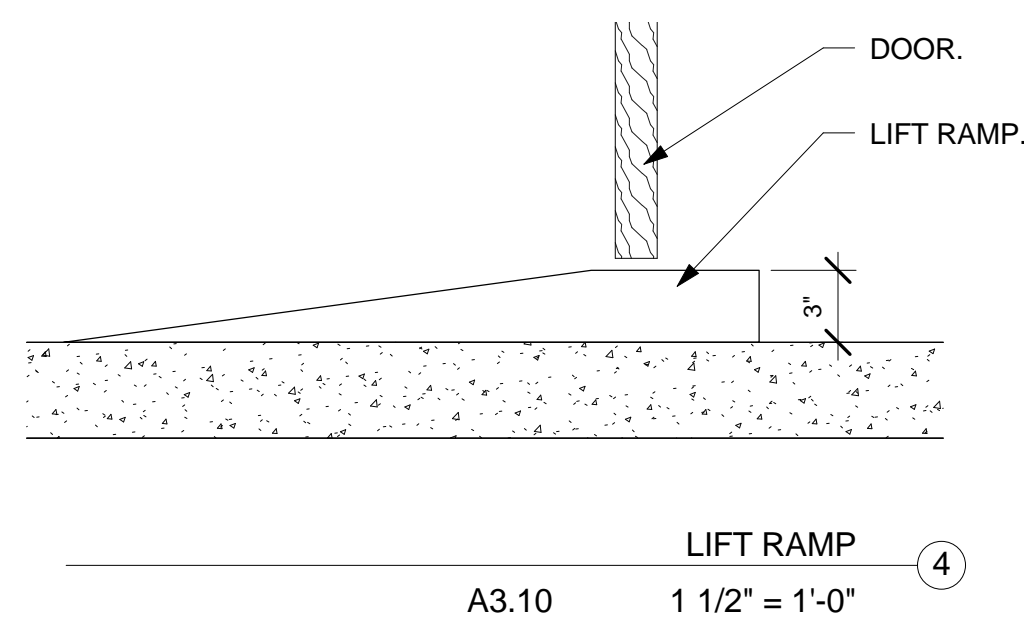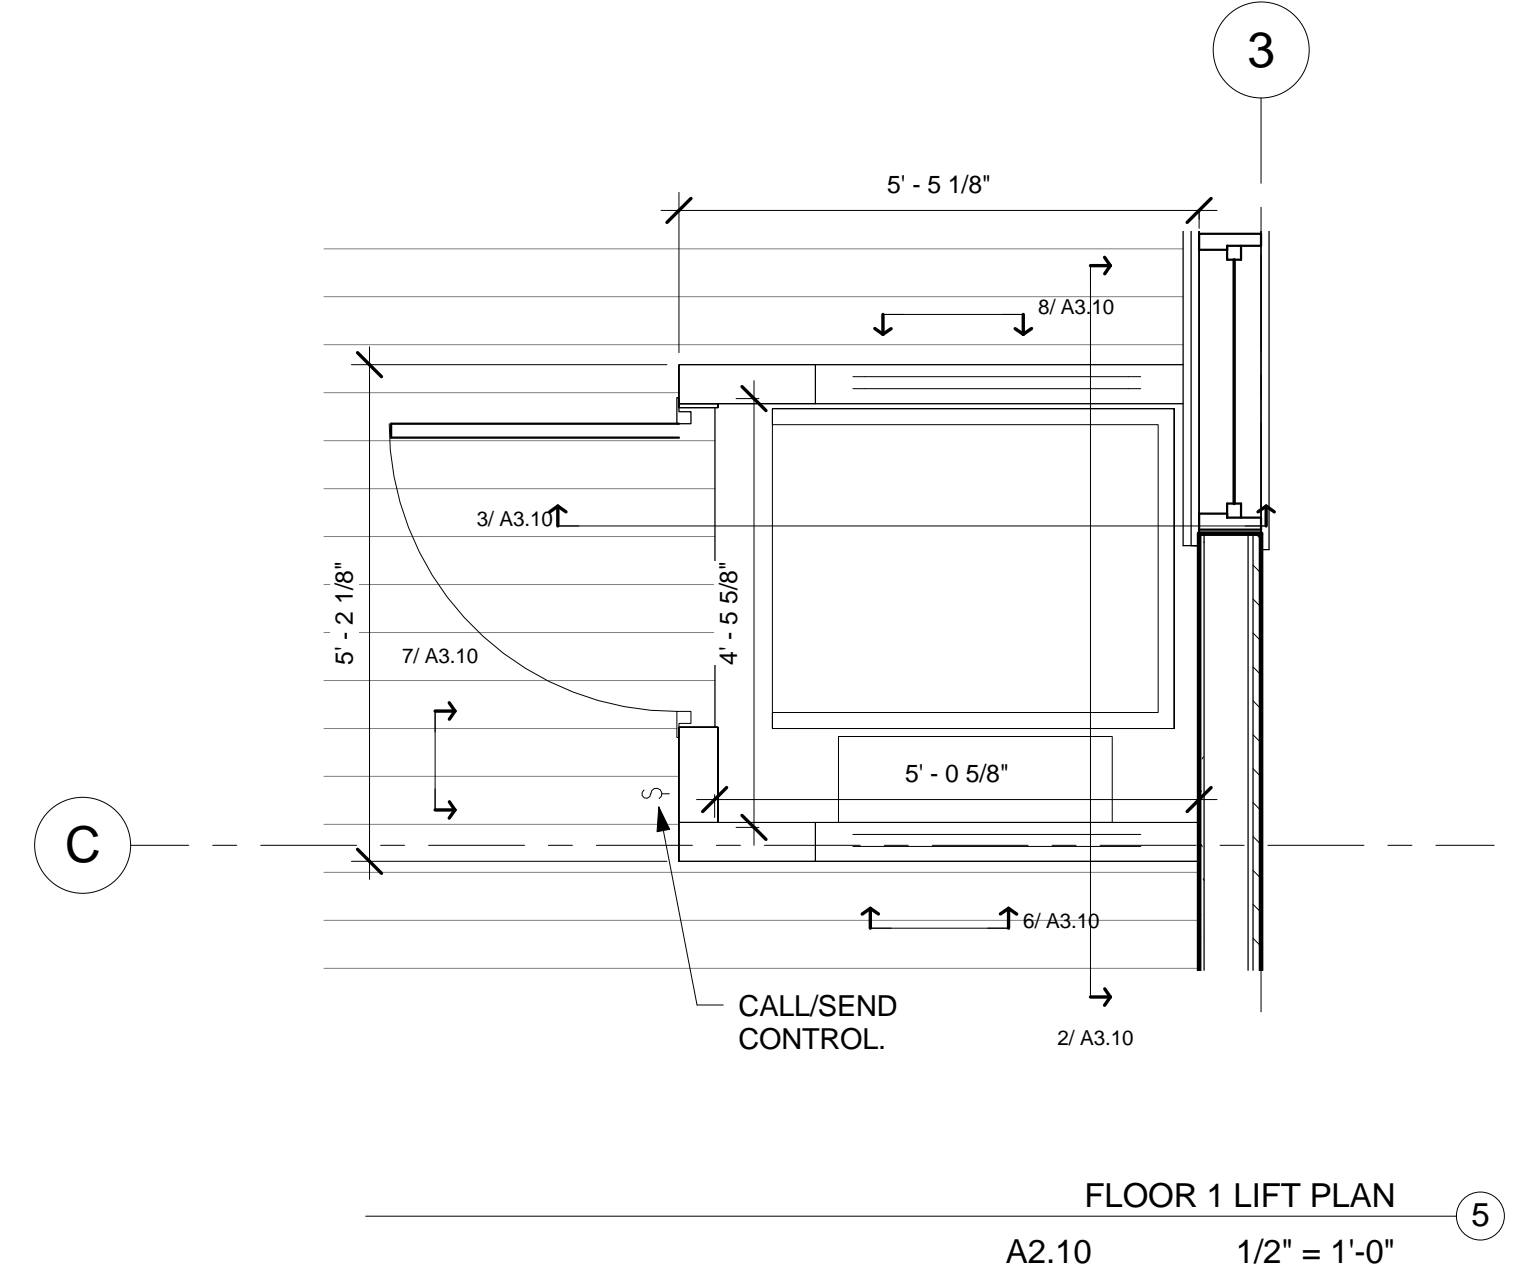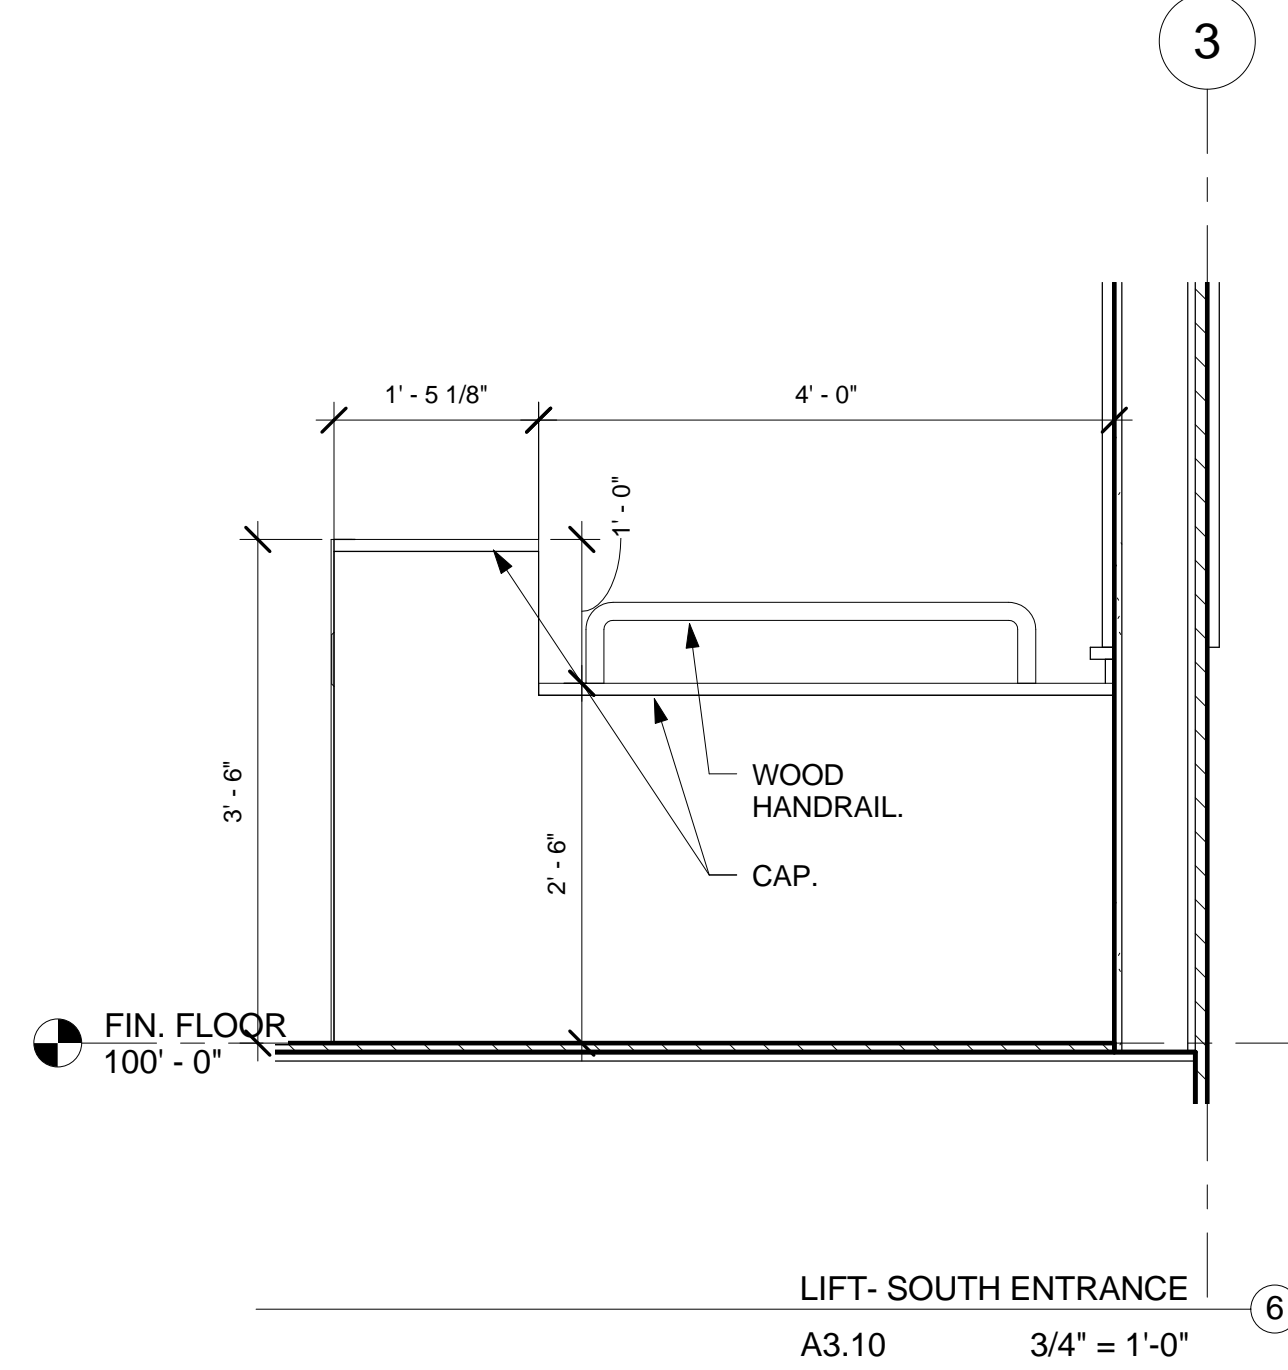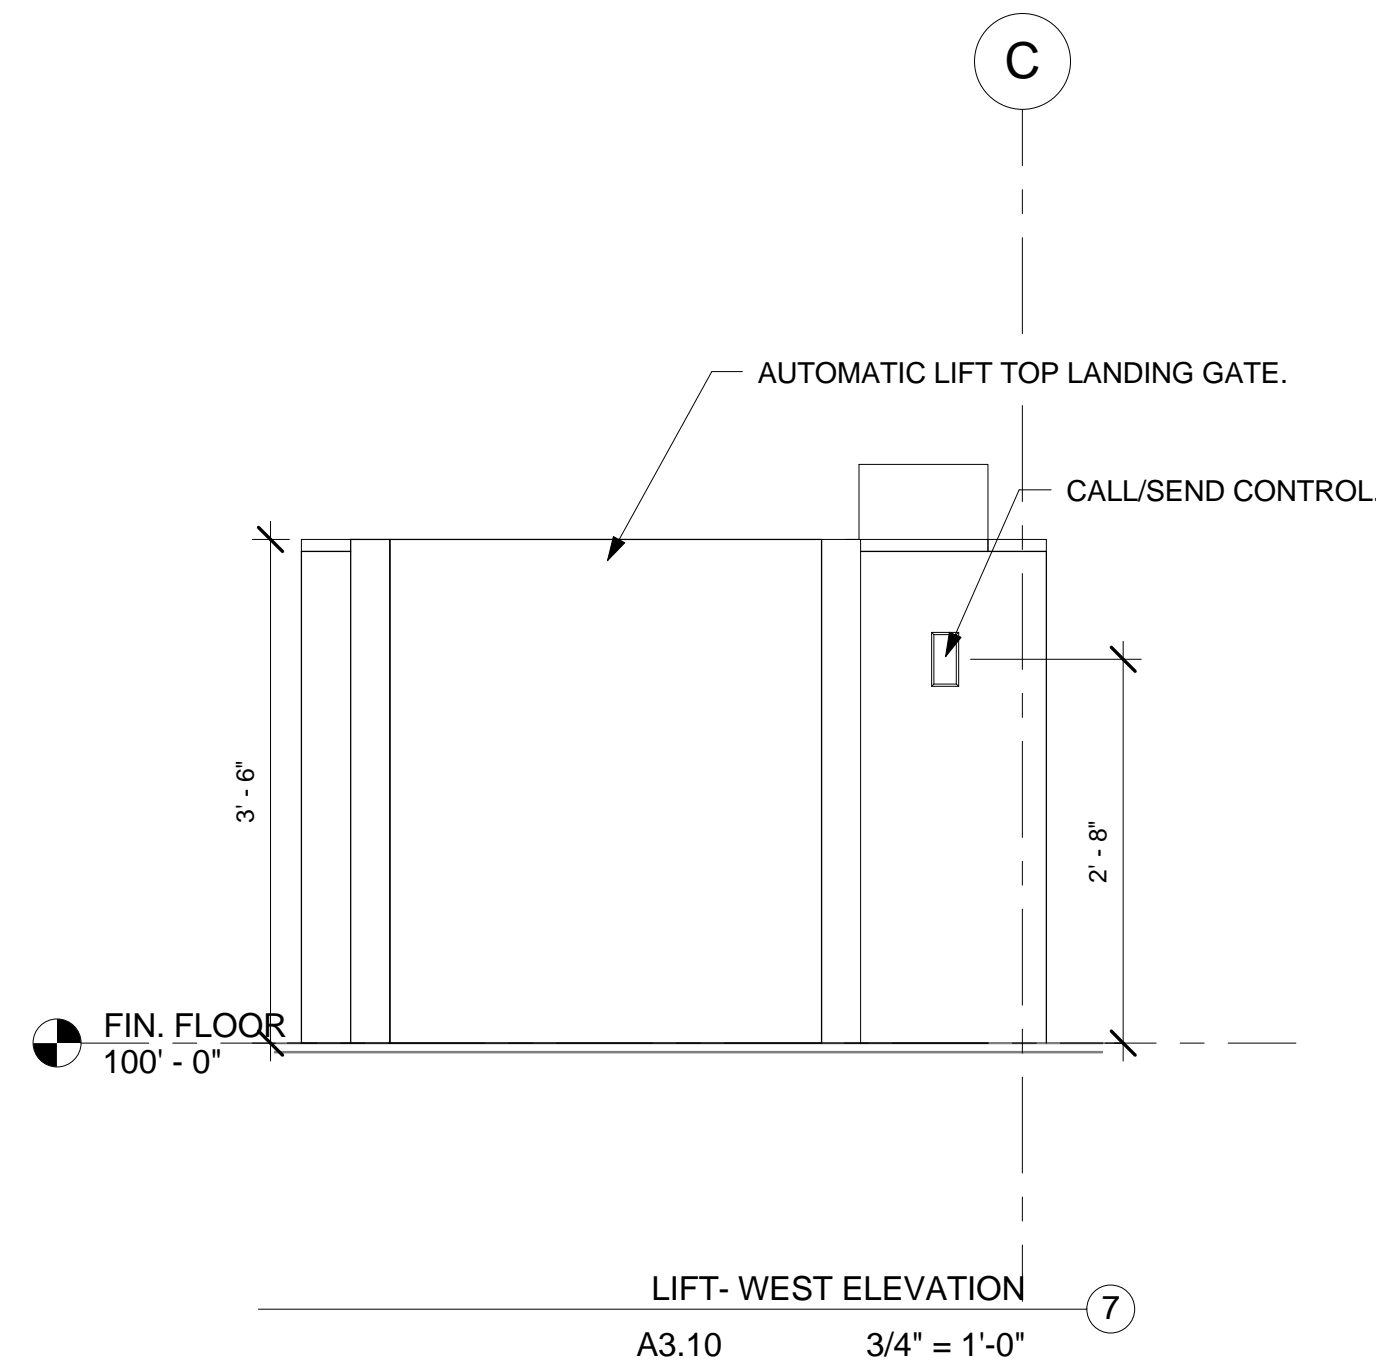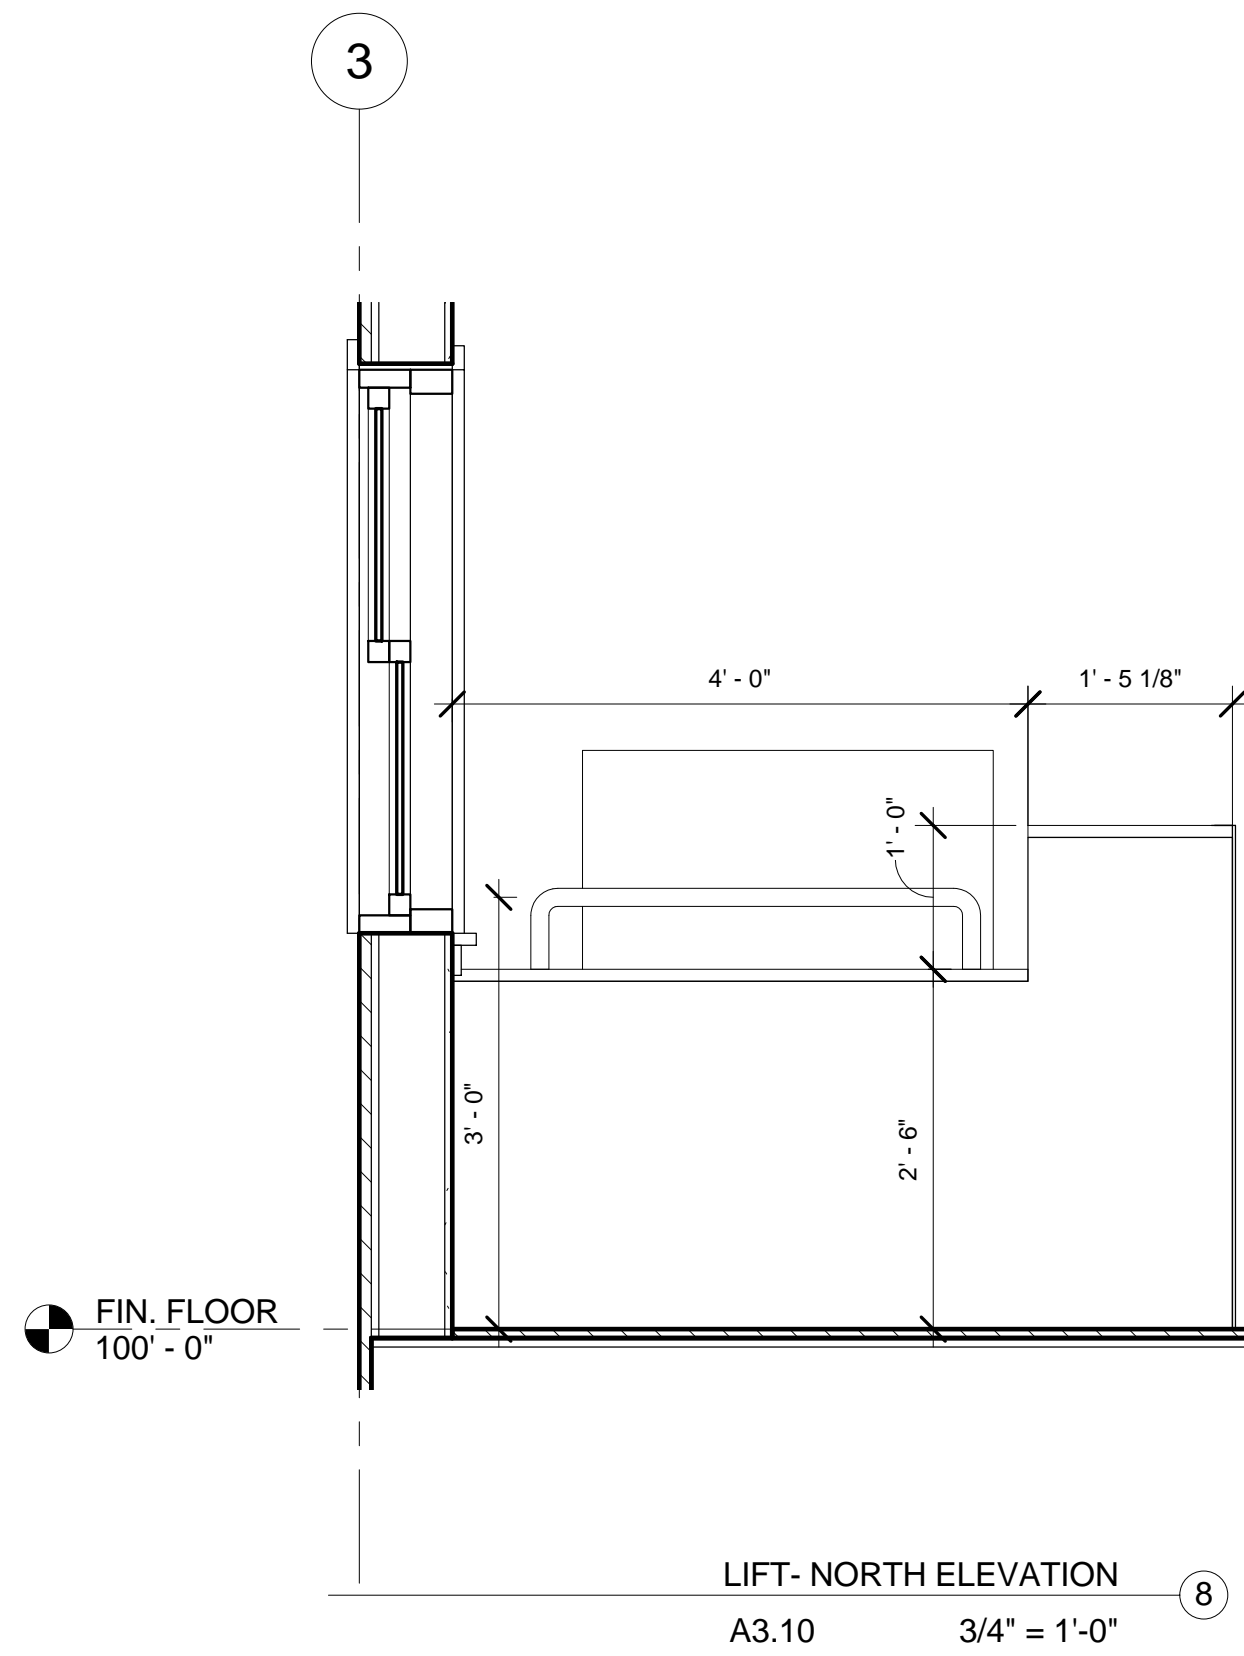

THIS IS A 24 X 36 SHEET.

\\ALLSPARK\Public\Current\849 VA Decker\Building\01 Design.rvt

Decker

Accessibility Improvements

ADDED SITE
NOTES
12 FEB 2013
3/12/2013 11:37:01 AM

BASEMENT
FLOOR PLAN &
LIFT DETAILS
A3.10


SEALANDER
ARCHITECTS
79 Main Street, Suite C
Ellsworth ME 04605
207.667.7755

Decker Accessibility Improvements

ADDED SITE
NOTES
12 FEB 2013
3/12/2013 11:37:02 AM

DETAILS

A5.00

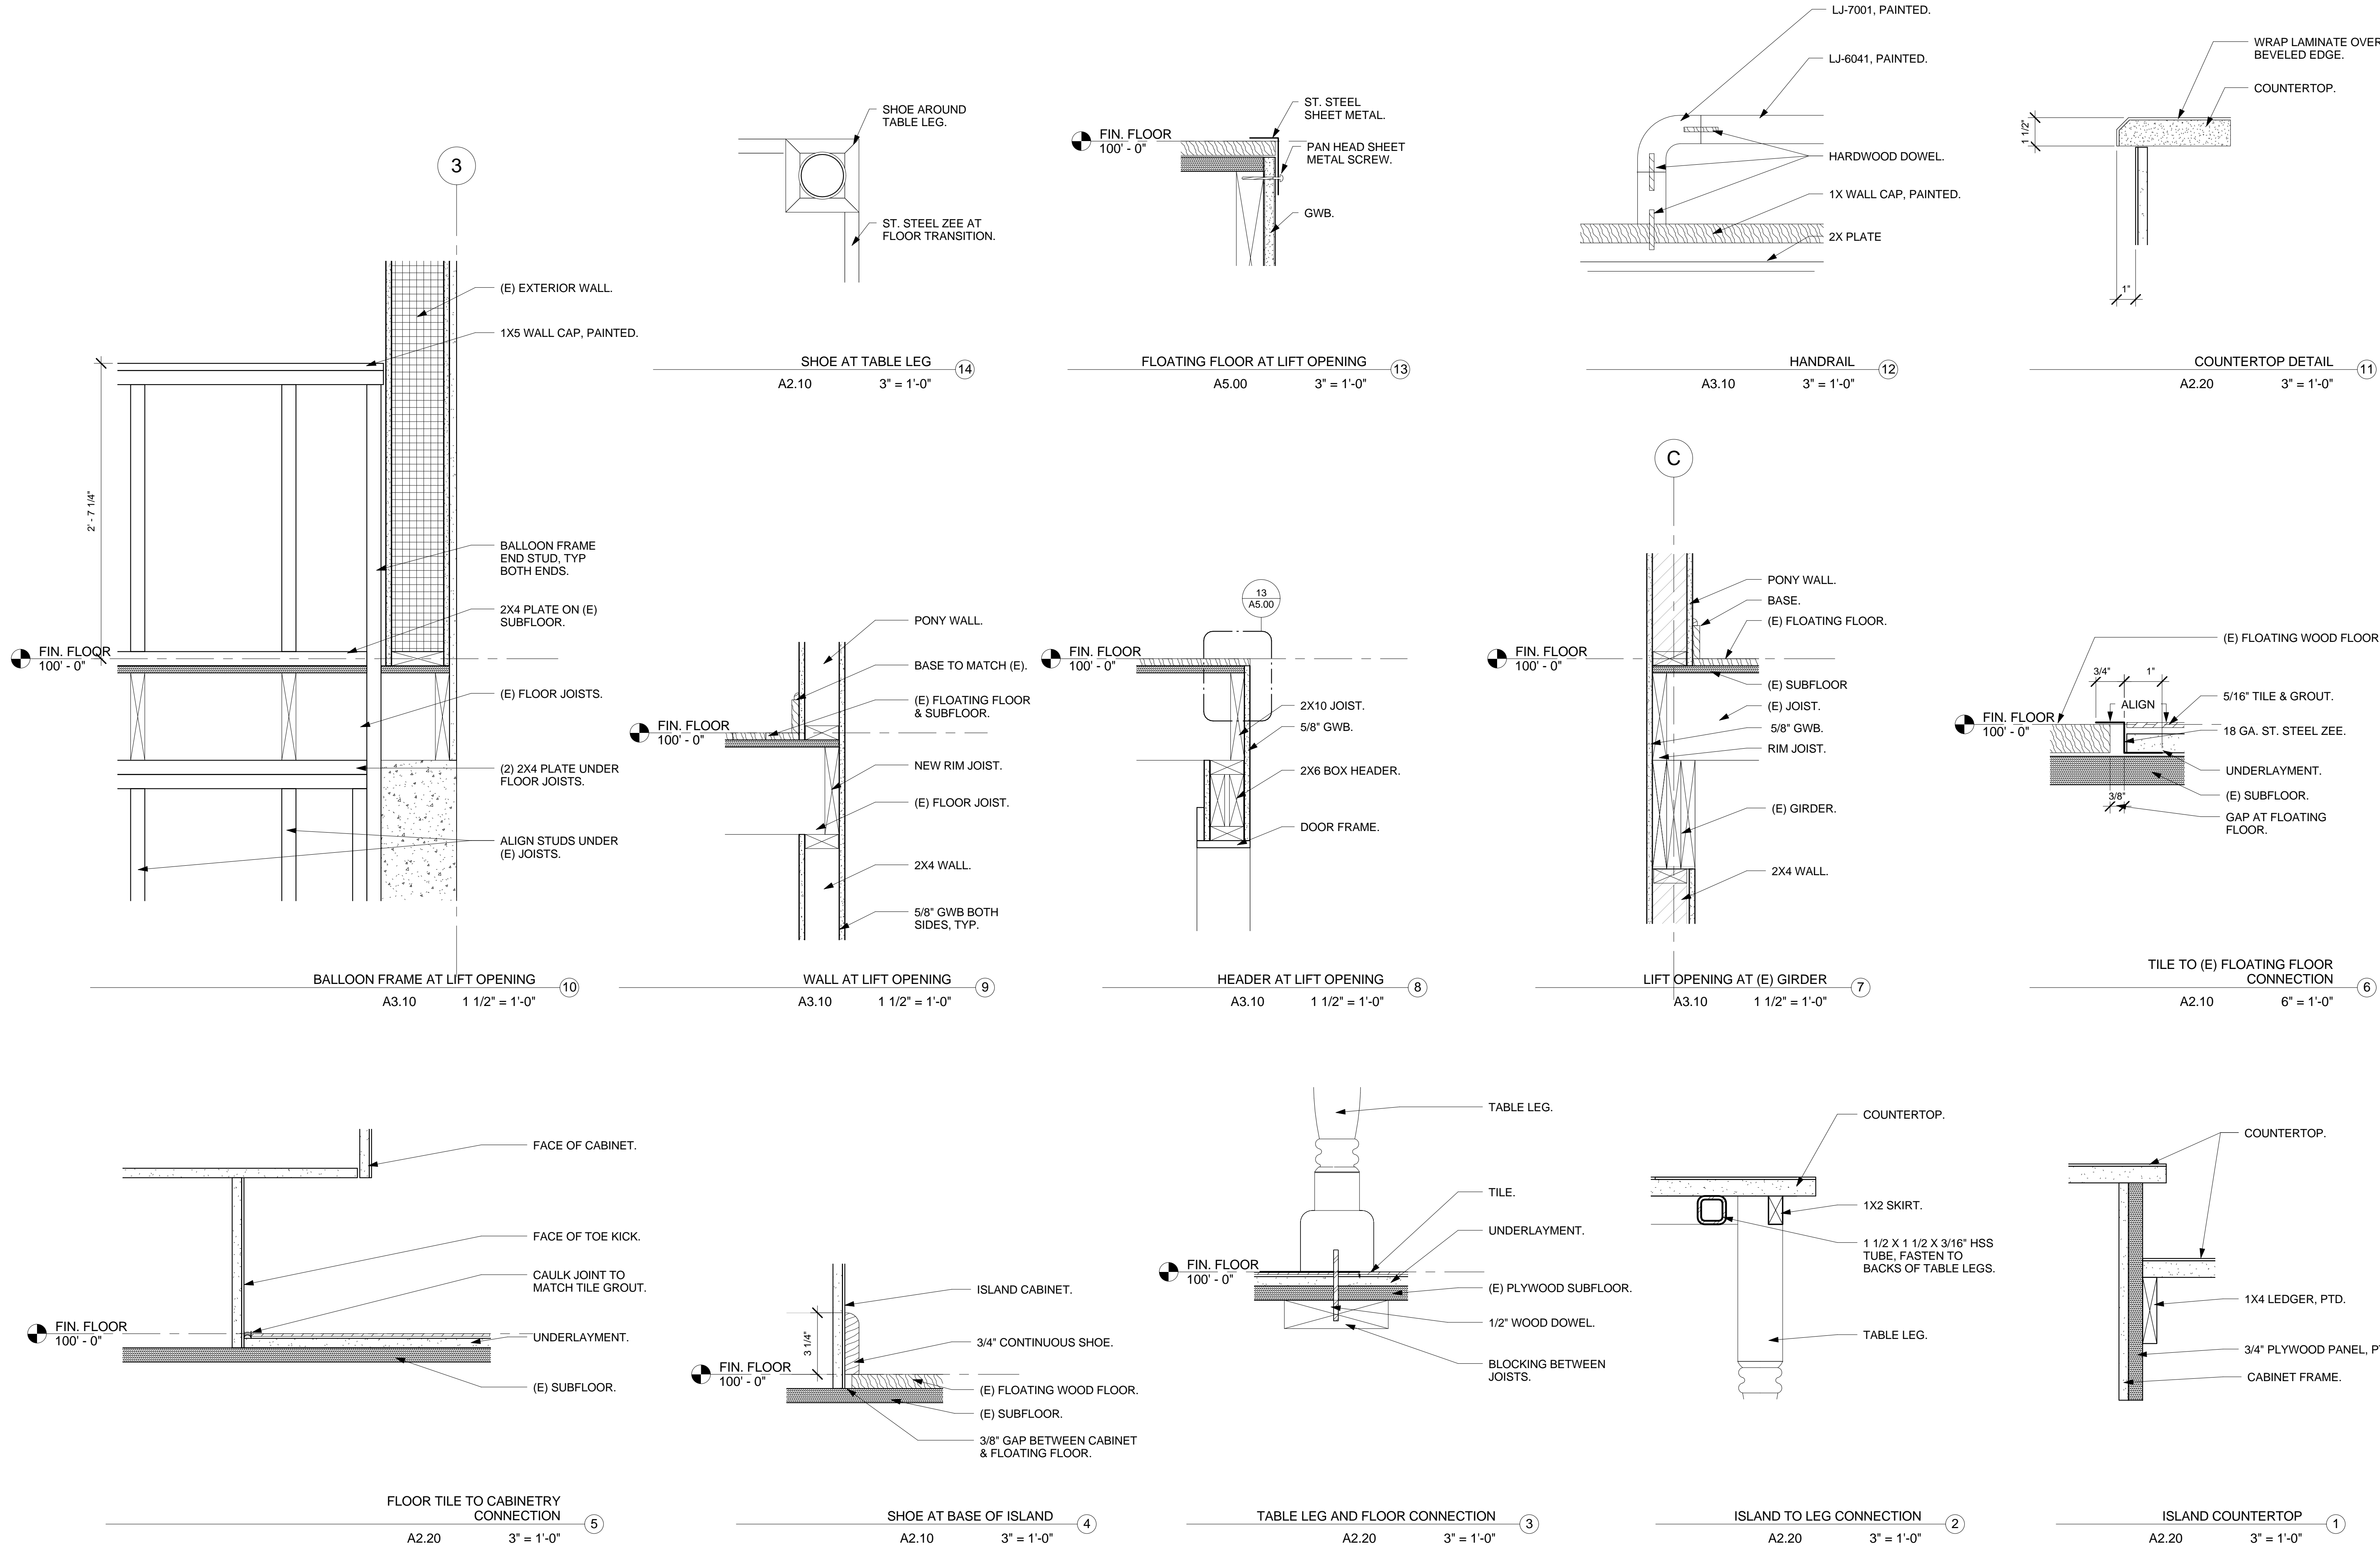

THIS IS A 24 X 36 SHEET.

\\ALLSPARK\Public\Current\849 VA Decker\Building\01 Design.rvt