



# TYPICAL DATA PENETRATION IN I-DECK N.T.S.



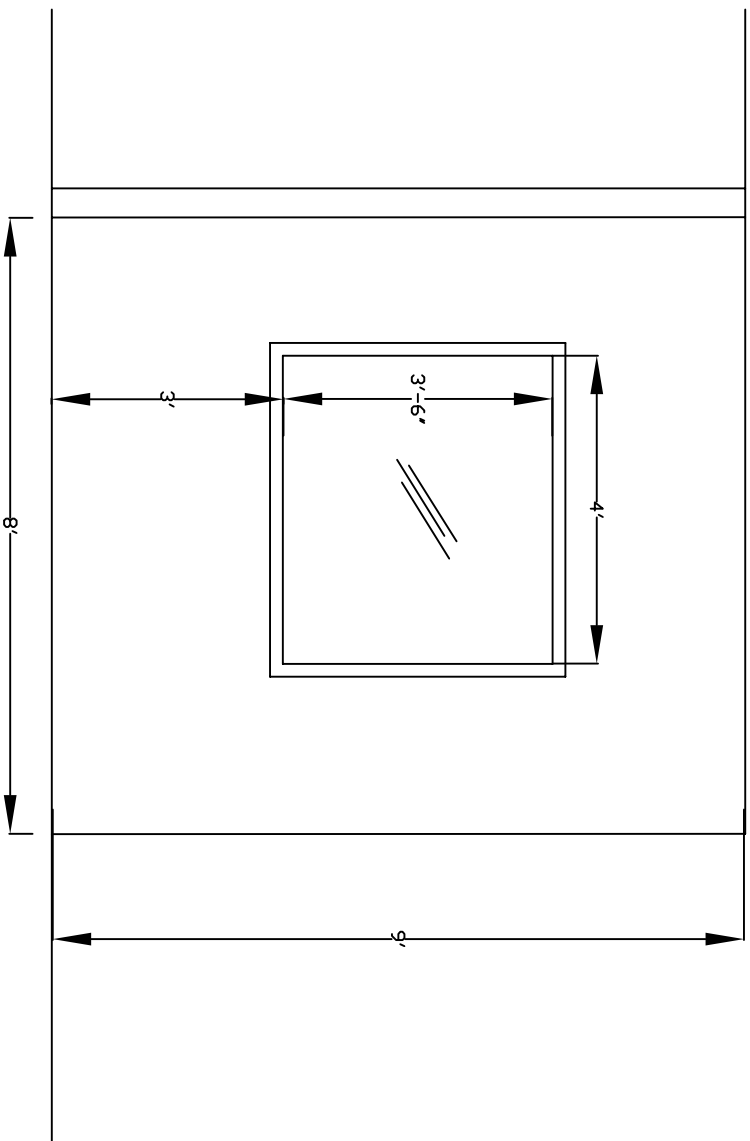


D

procurement  
office elevation

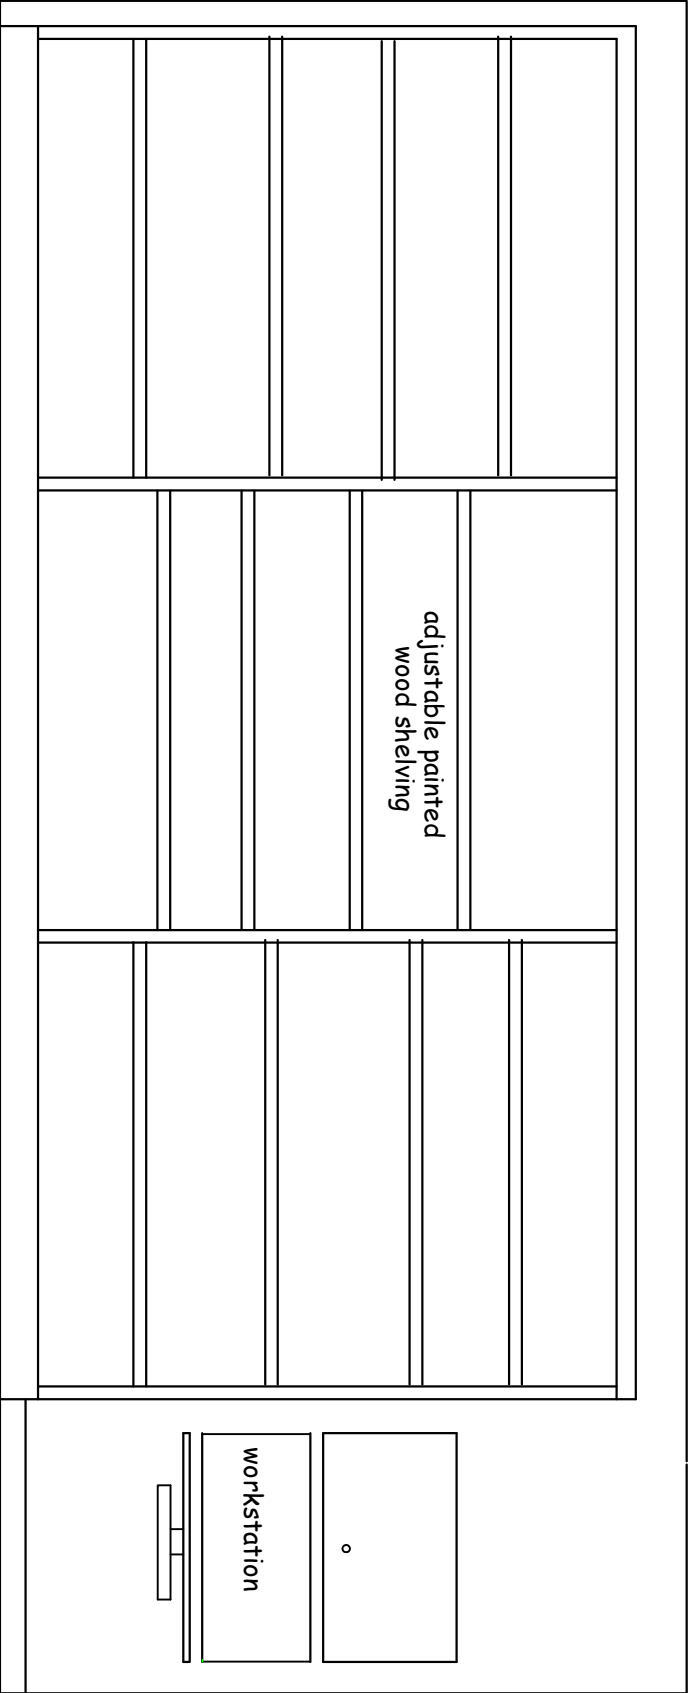

B

pick-up shelving area

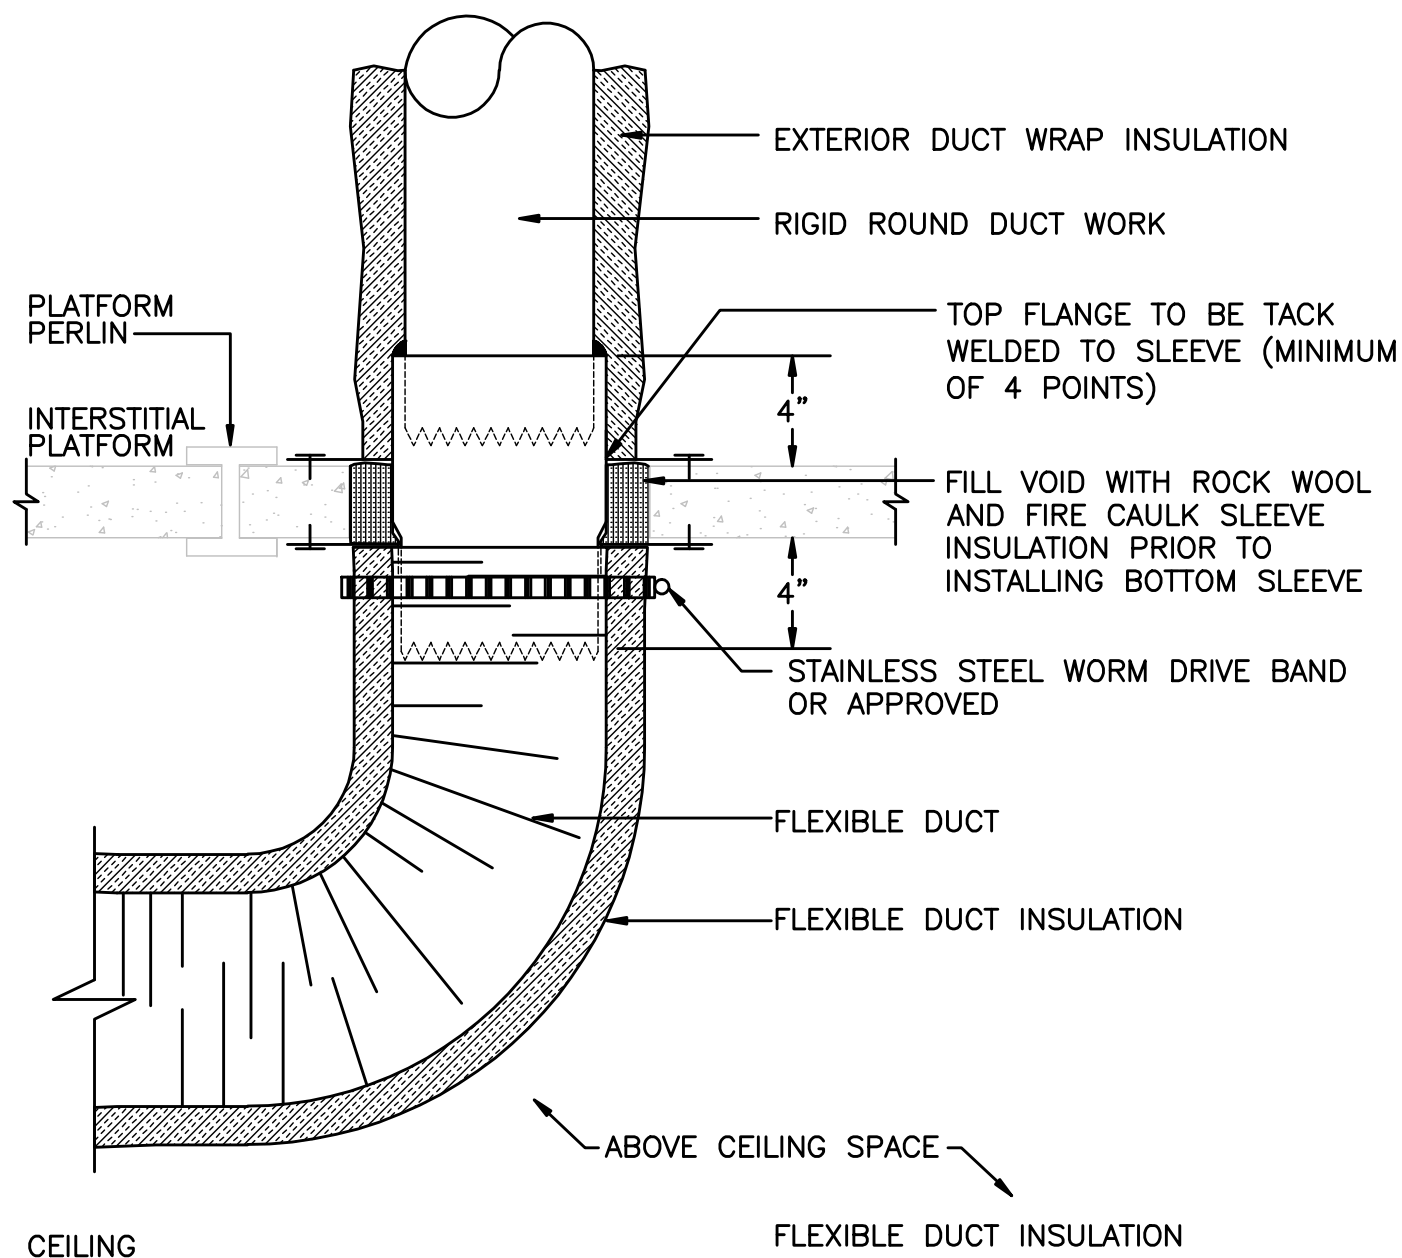


NOTES:

1. FLEX DUCT MAY NOT EXCEED MAXIMUM ALLOWABLE LENGTH.



# **INTERSTITIAL PENETRATION DUCT SLEEVE**



NOT TO SCALE

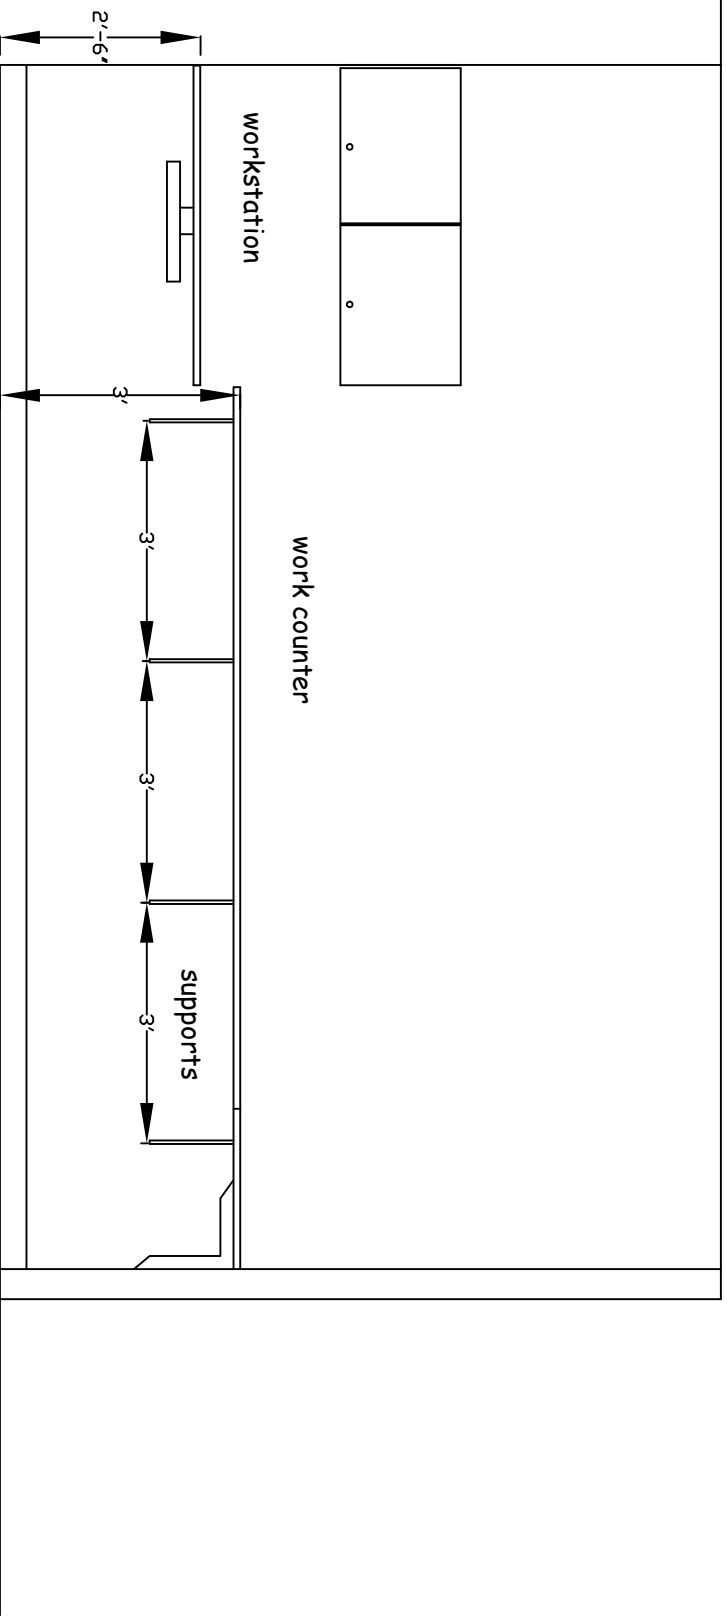

C

work area  
elevation



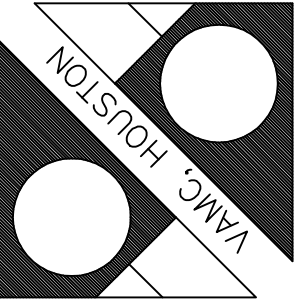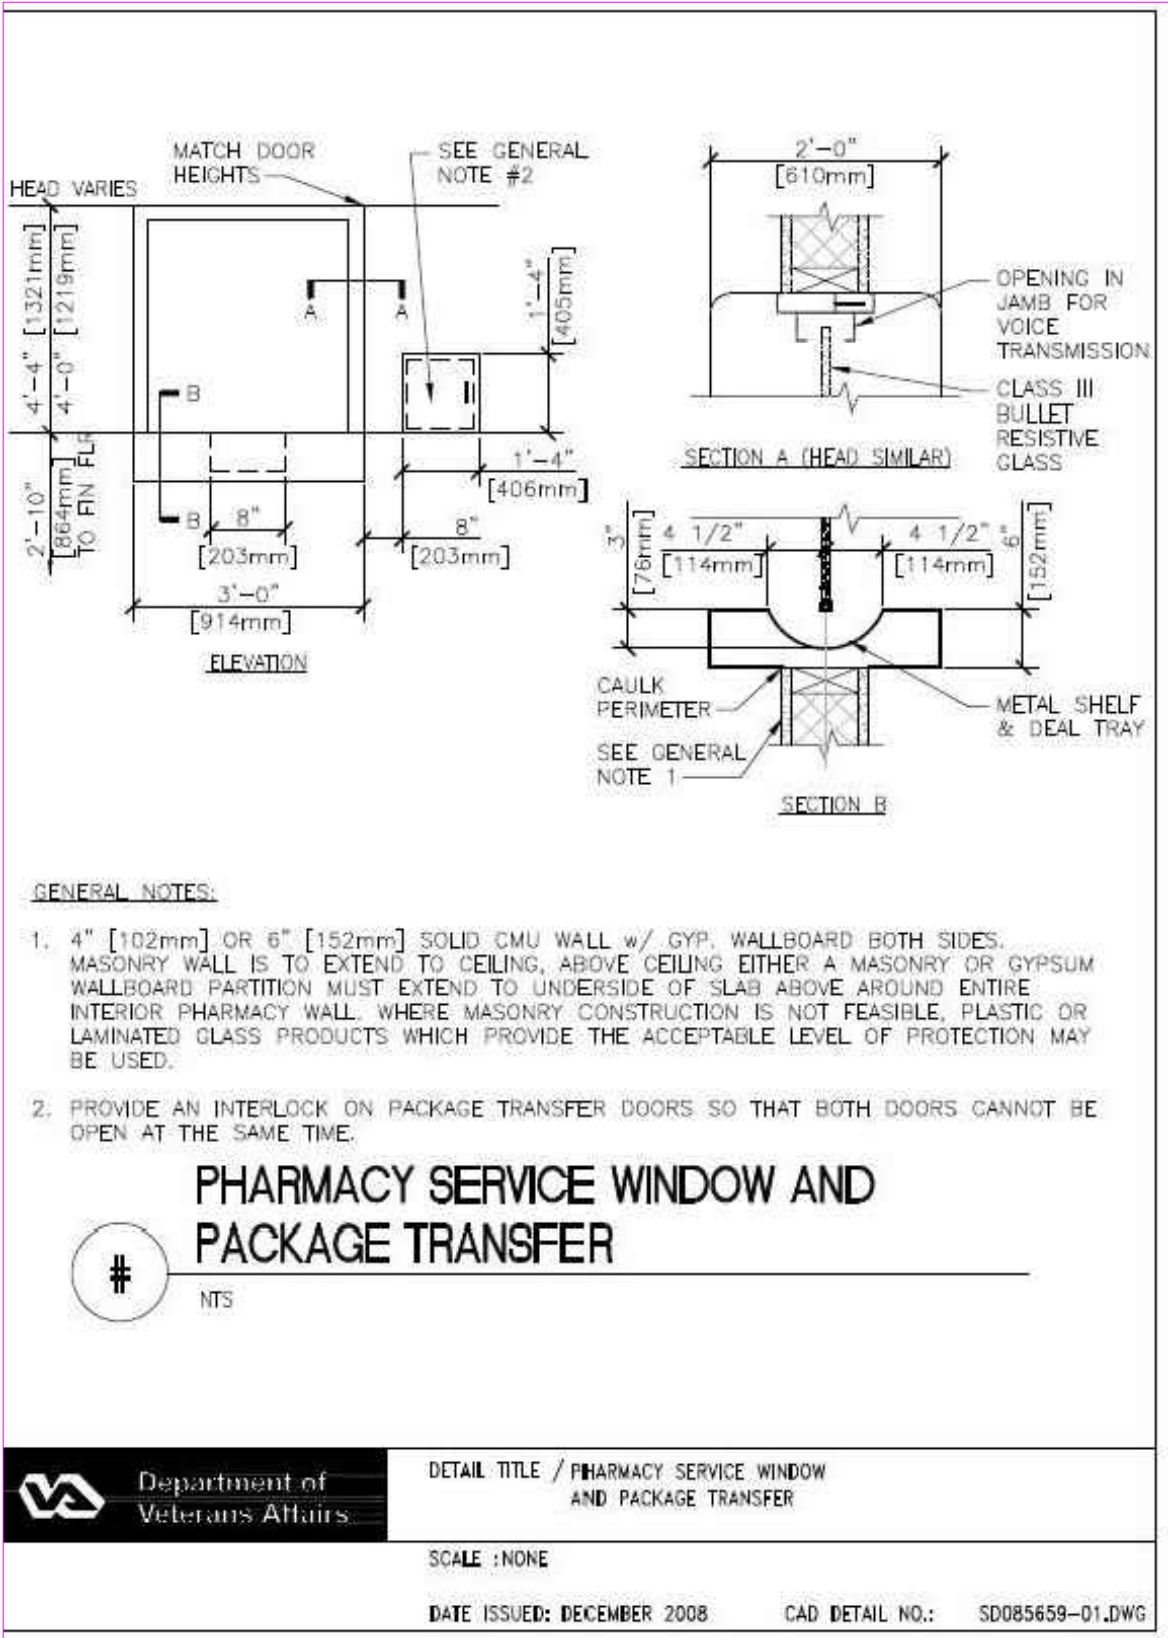

Drawing Title CONCEPTUAL PHASES xxxxx	Project Title CONCEPTUAL Design PHARMACY			Date 21 SEPT 2011
				xxx
Approved:	Building Number 100	Checked	Drawn	Drawing No. XXXX
Approved:	Location VAMC, HOUSTON TEXAS.			
Windows				