

GENERAL CONTRACTOR NOTES

- ABATEMENT CONTRACTOR NOTES

- ABATEMENT

72 LINEAL FEET

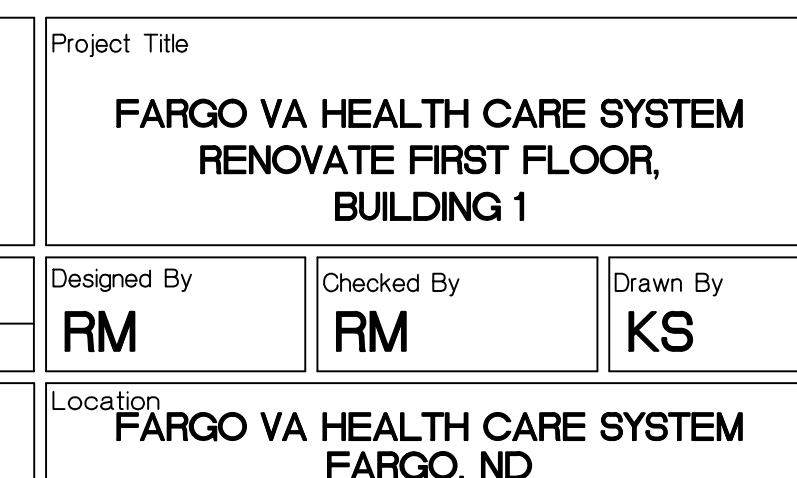


IMAGE
GROUP

I hereby certify that this plan specification, or report was prepared by me or under my direct supervision, and that I am duly Certified Asbestos Abatement Project Designer under the laws of the state of North Dakota.

A. C. [Signature]

Date 5/10/2013 Cert. No. 259



Date	MAY 10, 2013
	1/8"=1'-0"
Drawing No.	AB1
Dwg. 11 of 25	

