


STEAM & CONDENSATE PIPING SCHEMATIC
NOT TO SCALE

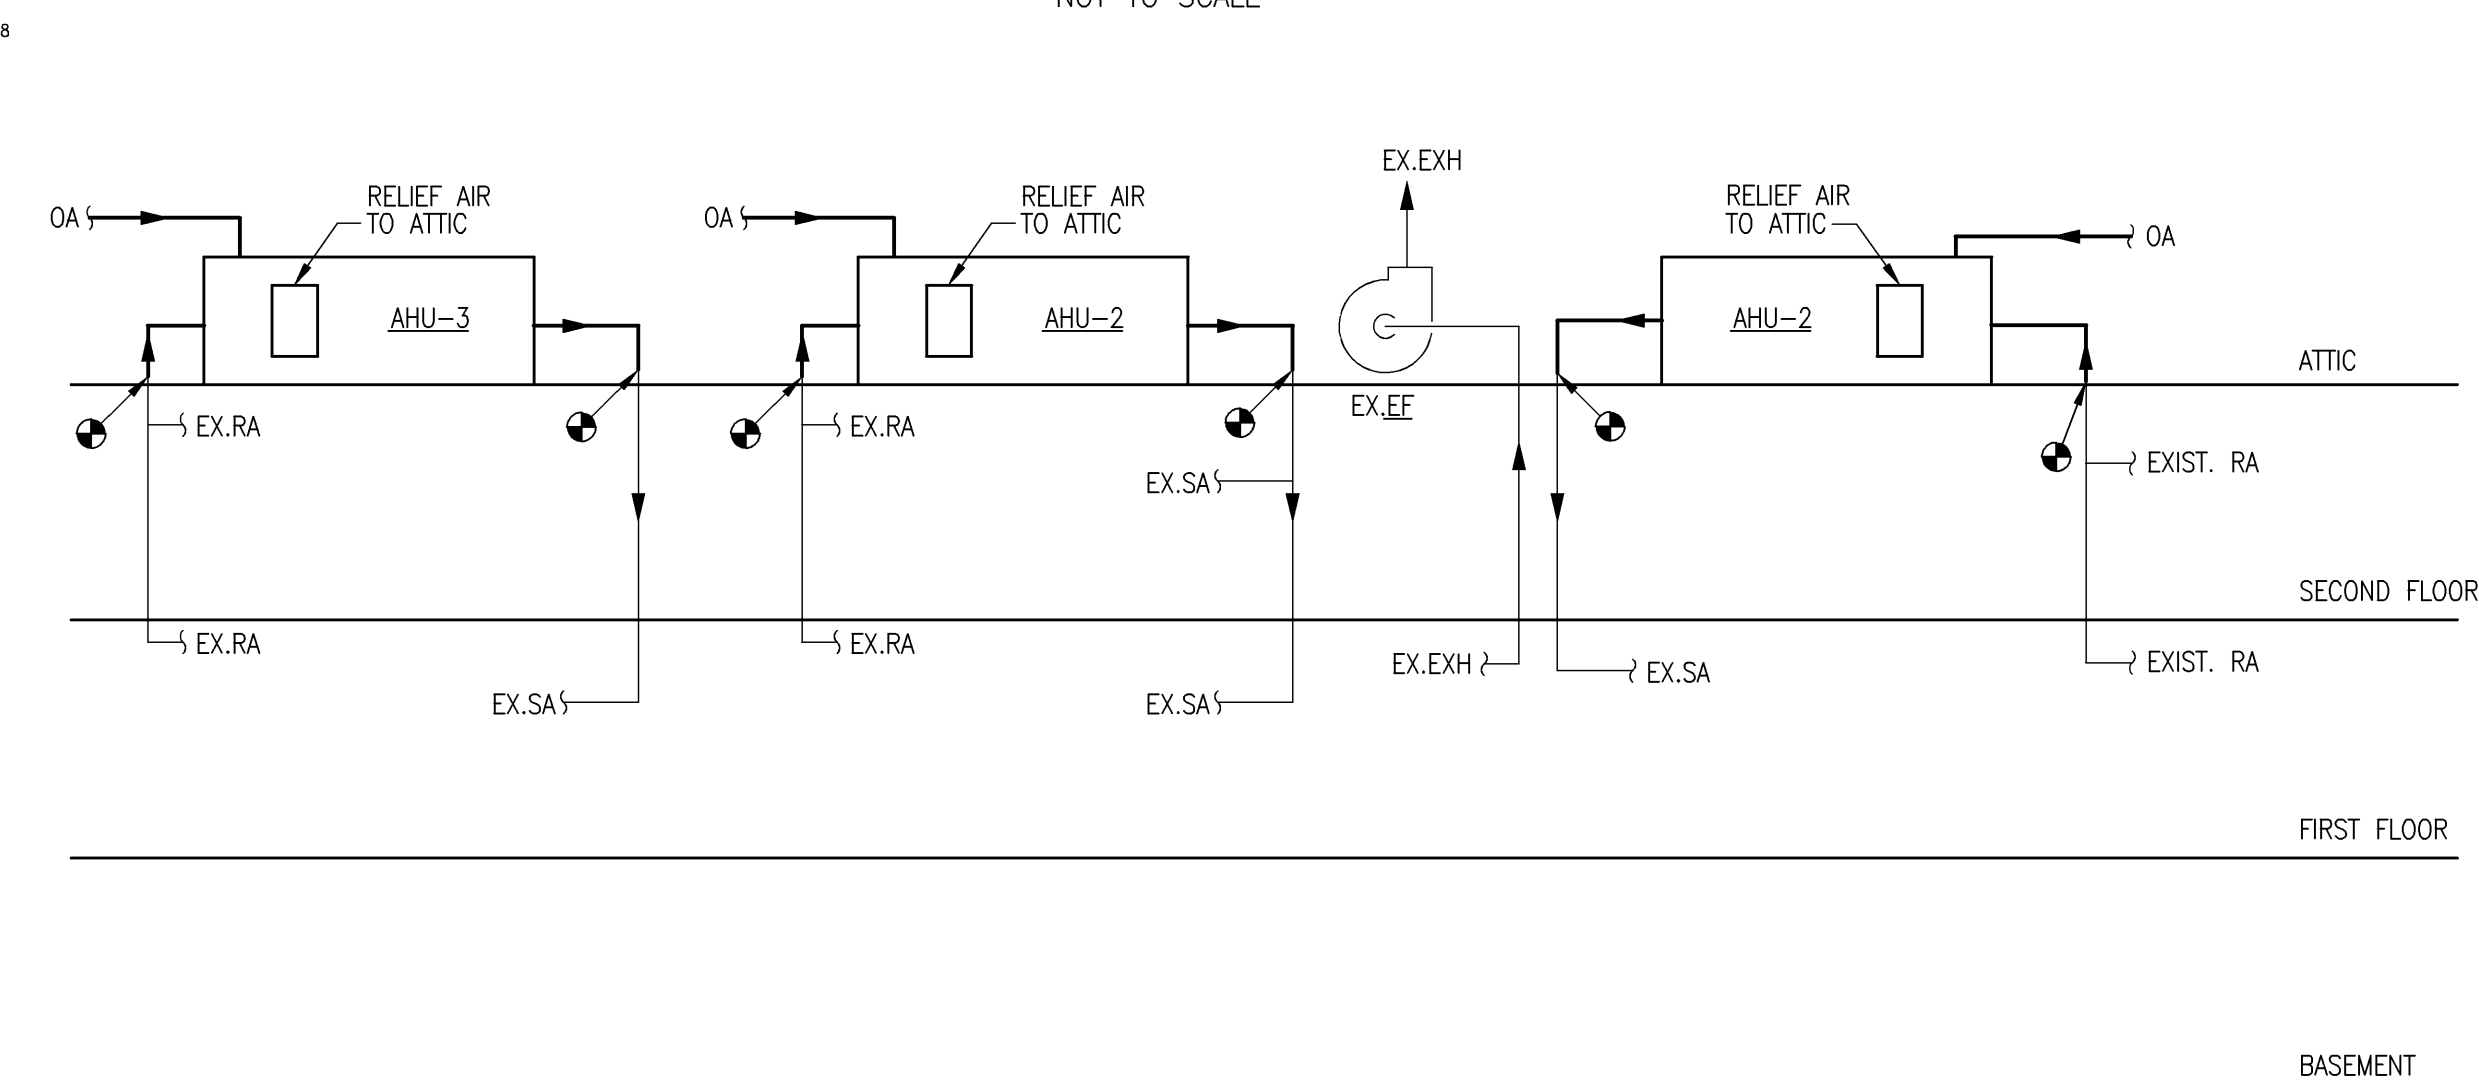

DUCTWORK SCHEMATIC
NOT TO SCALE

[illegible]