

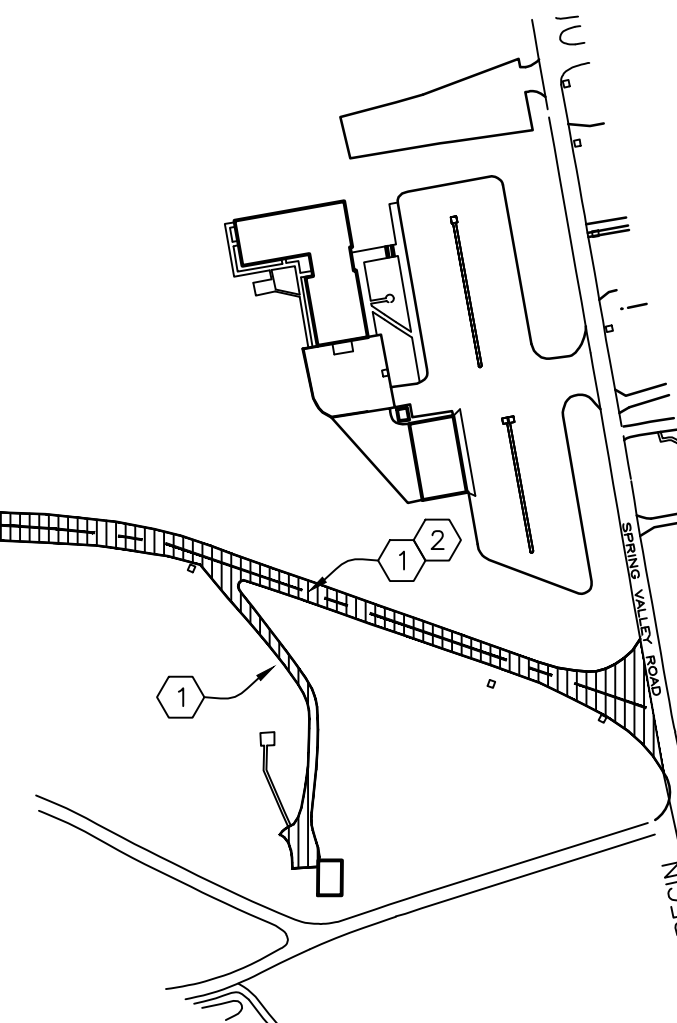
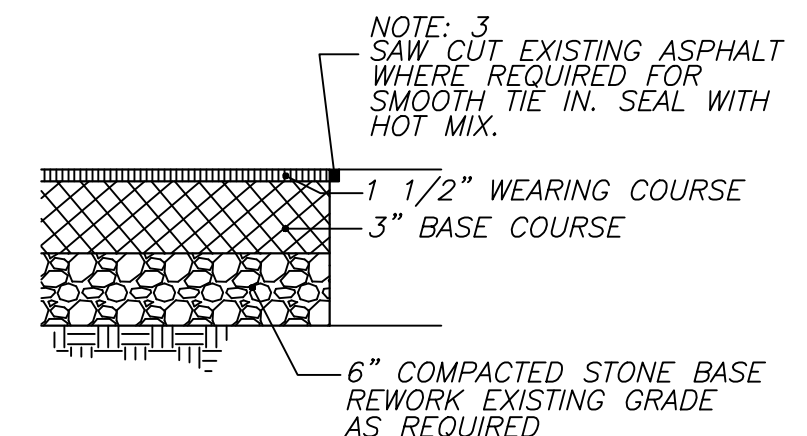
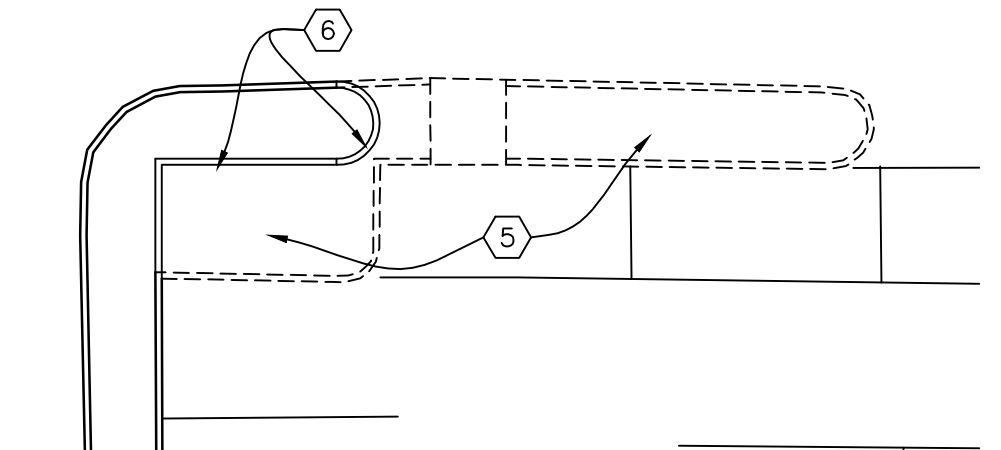


-

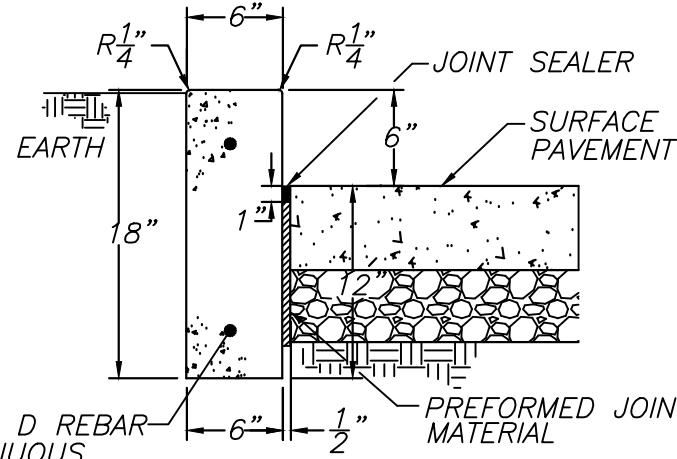

PAVEMENT RESURFACING & RE-STRIPING

SCALE: 1" = 200'

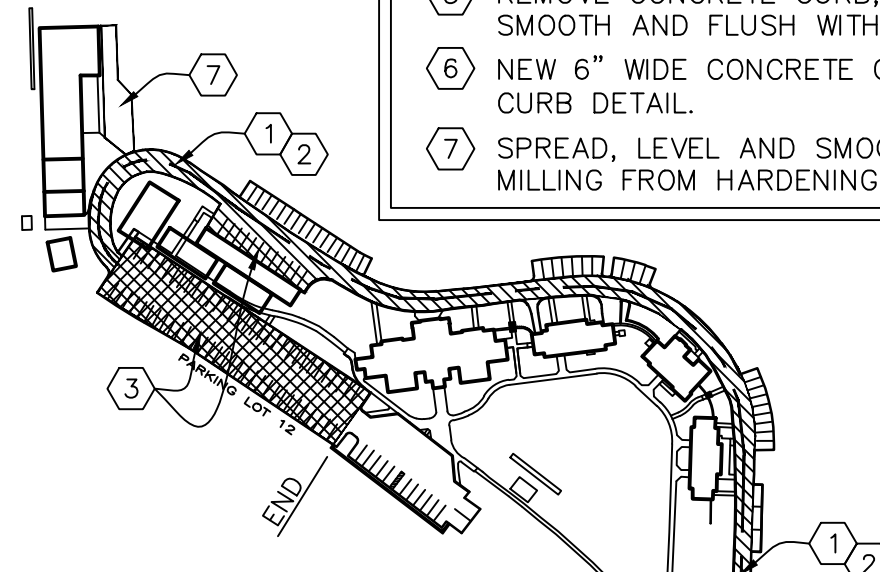

UNITED STATES DEPARTMENT OF VETERANS AFFAIRS
VA MEDICAL CENTER - 1540 SPRING VALLEY DRIVE - HUNTINGTON WV 25704

DRAWING TITLE: PAVEMENT RESURFACING & CURB REPLACEMENT		PROJECT TITLE: RESURFACE ROADS PH 2 & SITE LIGHTING	
APPROVED: CHRIS ECKLES ASST CHIEF, ENGINEERING	BUILDING: -	PROJECT NUMBER: 13-109	DRAWING NUMBER: C1
APPROVED: JOHN KLIM CHIEF, ENGINEERING	DRAWN: STEVE ELROD	DATE: APR '13	DWG.