


Existing Equipment Schedule		
Code Number	Item	Wheeled or legs
1	Refrigerator	Wheeled
2	6 door Freezer	Legs
3	Refrigerator	Wheeled
4	Slicer Table	Legs
5	Sink	Legs
6	Table w/ Cabinet	Legs
7	Table	Legs
8	Freezer	Legs
9	Sink	Legs
10	Hand Sink	Floor Mounted
11	Table	Legs
12	Table	Legs
13	Convection oven	Wheeled
14	Gas Stove	Legs
15	Broaster	Legs
16	2 Door Cabinet	Wheeled
17	Cart	Wheeled
18	Grill	Legs

Notes:

- Contractor shall remove all existing equipment as necessary to install new flooring
- Contractor shall remove all existing quarry tile and base.
- Level all floor areas. Provide repairs as necessary
- Install Altro Safety Flooring – Stronghold 30 (provided by VA) with matching integral Coved Base (5”) (provided by Contractor).
- Area is approximately 1,200 Square Feet. Contractor shall field verify.
- Replace all equipment and connect to services.

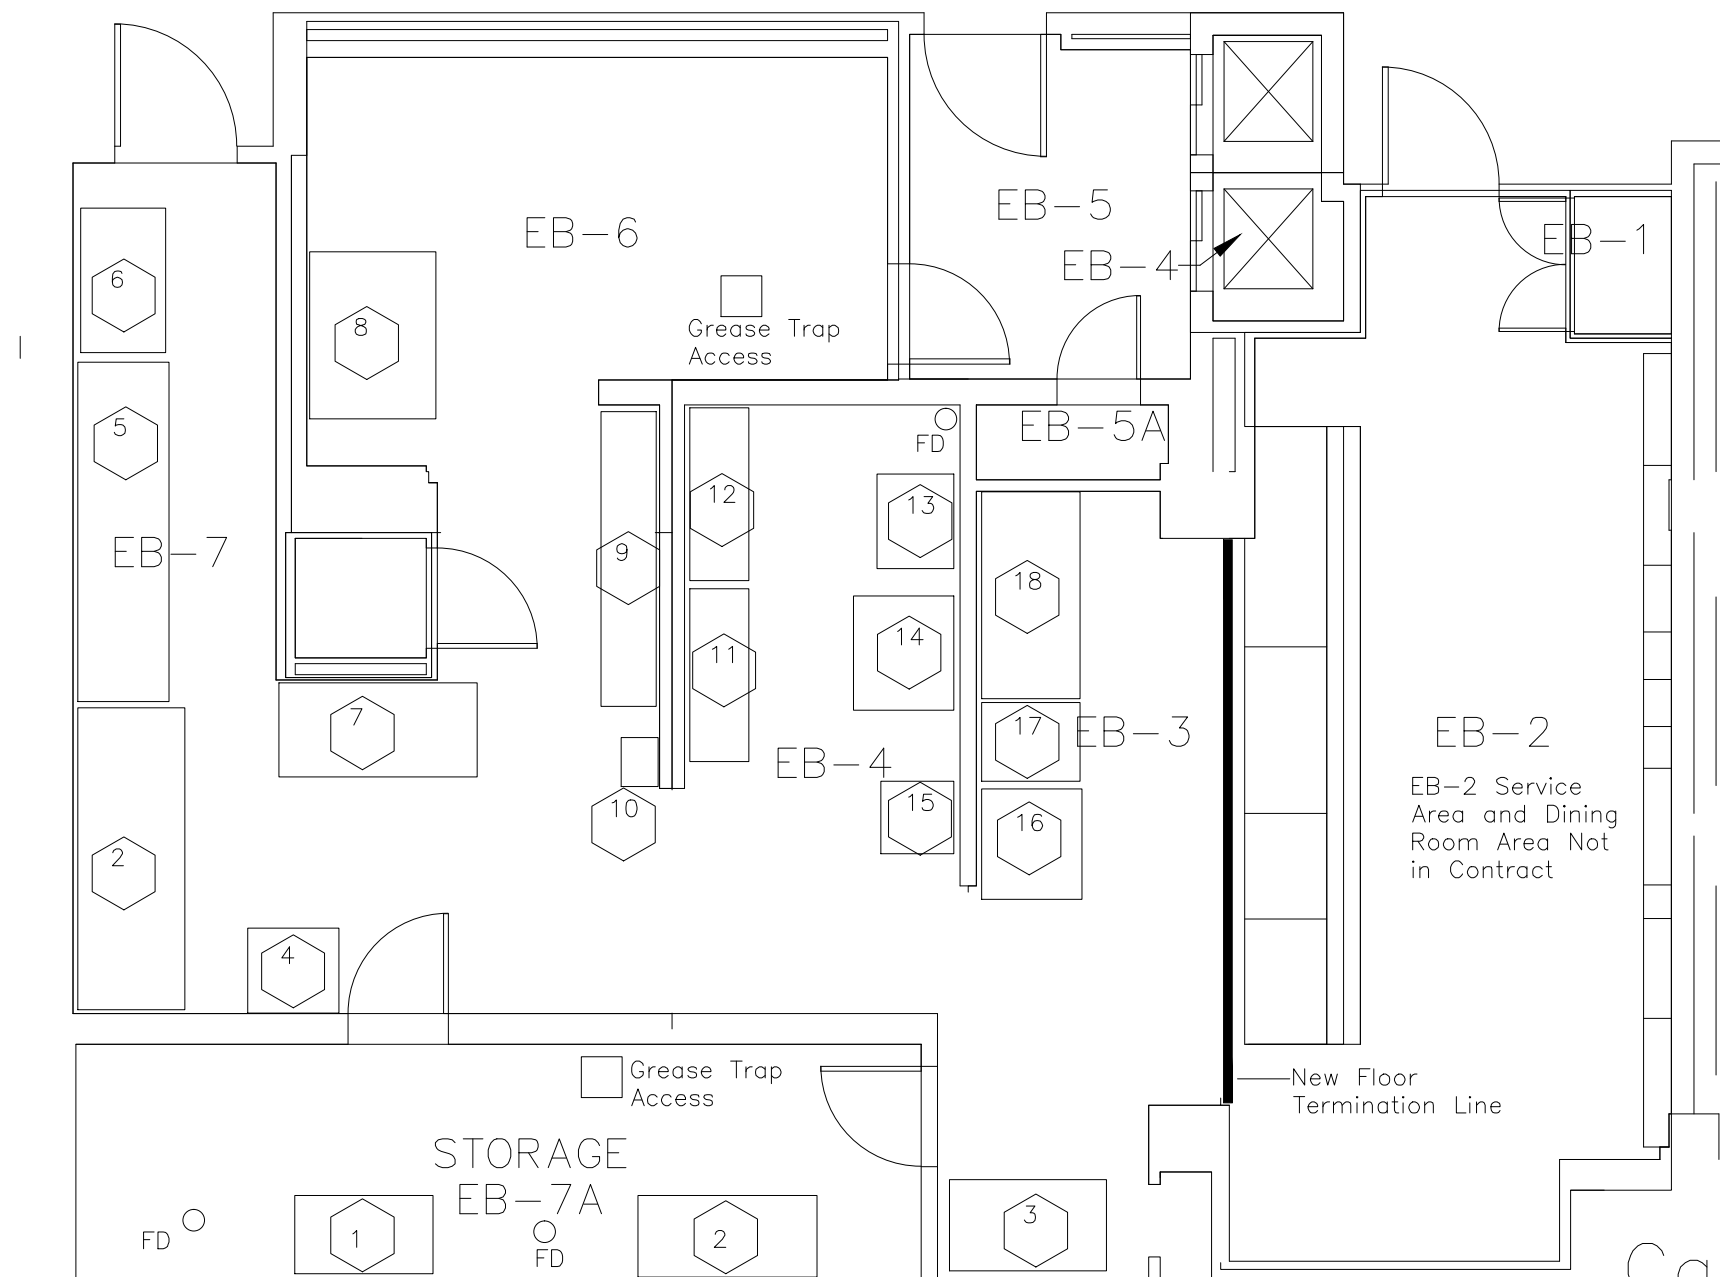

Canteen Flooring
NTS 4-18-13