


4 BUILDING 16 ROOFING ASBESTOS REMOVAL PLAN
3/16" = 1'-0"

GENERAL NOTES — ASBESTOS REMOVAL:

- A. THE CONTRACTOR SHALL BE RESPONSIBLE FOR THE COMPLETION OF THE ASBESTOS CONTAINING MATERIAL REMOVALS AS DEFINED IN THE CONTRACT DOCUMENTS. THE CONTRACTOR SHALL ALSO BE RESPONSIBLE FOR ALL MEANS, METHODS, COORDINATION, SUPERVISION, MANAGEMENT, AND SEQUENCING TO COMPLETE THE WORK. ADDITIONALLY THE CONTRACTOR SHALL MAKE ALL EFFORTS TO COOPERATE AND COORDINATE WITH THE OTHER PROJECT CONTRACTORS. THE CONTRACTOR SHALL COORDINATE ALL BUILDING/ELECTRICAL/HVAC SHUTDOWNS AND ISOLATION WITH THE COTR.
- B. THE CONTRACTOR SHALL HOLD A CURRENT LICENSE IN THE STATE OF NEW YORK FOR ASBESTOS REMOVAL AND SHALL EMPLOY NYS DEPARTMENT OF LABOR CERTIFIED EMPLOYEES. SUFFICIENT STAFF SHALL BE PROVIDED TO COMPLETE THE ASBESTOS REMOVALS WITHIN THE SCHEDULED WORK PERIODS.
- C. ASBESTOS MATERIAL REMOVAL AND DISPOSAL SHALL BE IN ACCORDANCE WITH THE PROCEDURES IDENTIFIED IN THE PROJECT MANUAL AND APPLICABLE LOCAL, STATE AND FEDERAL REGULATIONS. CONTRACTOR, AT HIS OWN EXPENSE, MAY OBTAIN A SITE SPECIFIC VARIANCE FROM THE NYS DEPARTMENT OF LABOR.
- D. CONTRACT DRAWINGS INDICATE THE EXTENT OF ASBESTOS REMOVAL AND ARE TO BE USED AS A GUIDELINE. CONTRACTOR SHALL REMOVE AND DISPOSE OF ASBESTOS CONTAINING MATERIALS ILLUSTRATED ON THE CONTRACT DRAWINGS AND LISTED IN THE PROJECT MANUAL.
- E. CONTRACTOR SHALL COORDINATE PROPOSED DECONTAMINATION UNIT LOCATIONS, STAGING AREAS, AND WORK SITE ACCESS WITH BUILDING COTR.
- F. CONTRACTOR SHALL BE RESPONSIBLE FOR REPLACEMENT OR REPAIR OF ANY DAMAGES TO THE BUILDING, BUILDING COMPONENTS, OR SYSTEMS THAT ARE CONSEQUENTLY DAMAGED AS A RESULT OF THE CONTRACTOR'S WORK.

KEYED NOTES — ASBESTOS REMOVAL:

- ① CONTRACTOR SHALL REMOVE AND PROPERLY DISPOSE ASBESTOS-CONTAINING LAB ROOF TAR WERE PRESENT AND INDICATED.

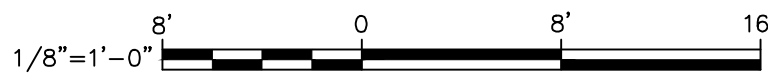

ASBESTOS MATERIAL REMOVAL SCHEDULE		
LEGEND	MATERIAL DESCRIPTION	APPROXIMATE QUANTITY
	ACM PERIMETER BUILT UP ROOF TAR	40 S.F.

SAMPLE LEGEND (FOR INFORMATION ONLY)

- 25* SAMPLE GREATER THAN 1% ASBESTOS
25** STOP POSITIVE SAMPLE FOR ASBESTOS
25 NO ASBESTOS DETECTED (NAD)

CLOUDED AREAS INDICATE POSITIVE DETECTION OF ASBESTOS CONTAINING BUILDING COMPONENTS

TRANSITE LABORATORY TABLE IS AN ACM.

Revisions:	Date:

CONSULTANTS:

ARCHITECT/ENGINEERS:

Drawing Title
ASBESTOS REMOVAL PLAN
Approved: Project Director

Project Title		
REPLACE SYRACUSE ROOFS 2013		
Project Number		
528A7-13-721		
Building Number		
16		
Location		
SYRACUSE VAMC		
Date	Checked	Drawn
05/20/2013	CF	AZH

Drawing Number
HA-100
DWG 8 OF 8

