



REVISIONS DATE:

DATE	DATE	DATE	DATE

SERVICE PRE-APPROVAL			
CUSTOMER'S SERVICE CHIEF			
138			
00 / 001			

CAD FILE NAME
SMC PC FINISHES

DEPARTMENT OF
VETERANS AFFAIRS
VA Northern California
Health Care System

PROJECT TITLE

SMC BLDG 650 PC FINISHES

BUILDING NO.
650

LOCATION

Mather

SCALE
NOT TO SCALE

CHECKED BY

DRAWING TITLE
SMC BLDG 650 PC FINISHES


DRAW BY

TOWN C

DATE
MAY 15, 2013

VA PROJ. NO.

DRAWING NO.

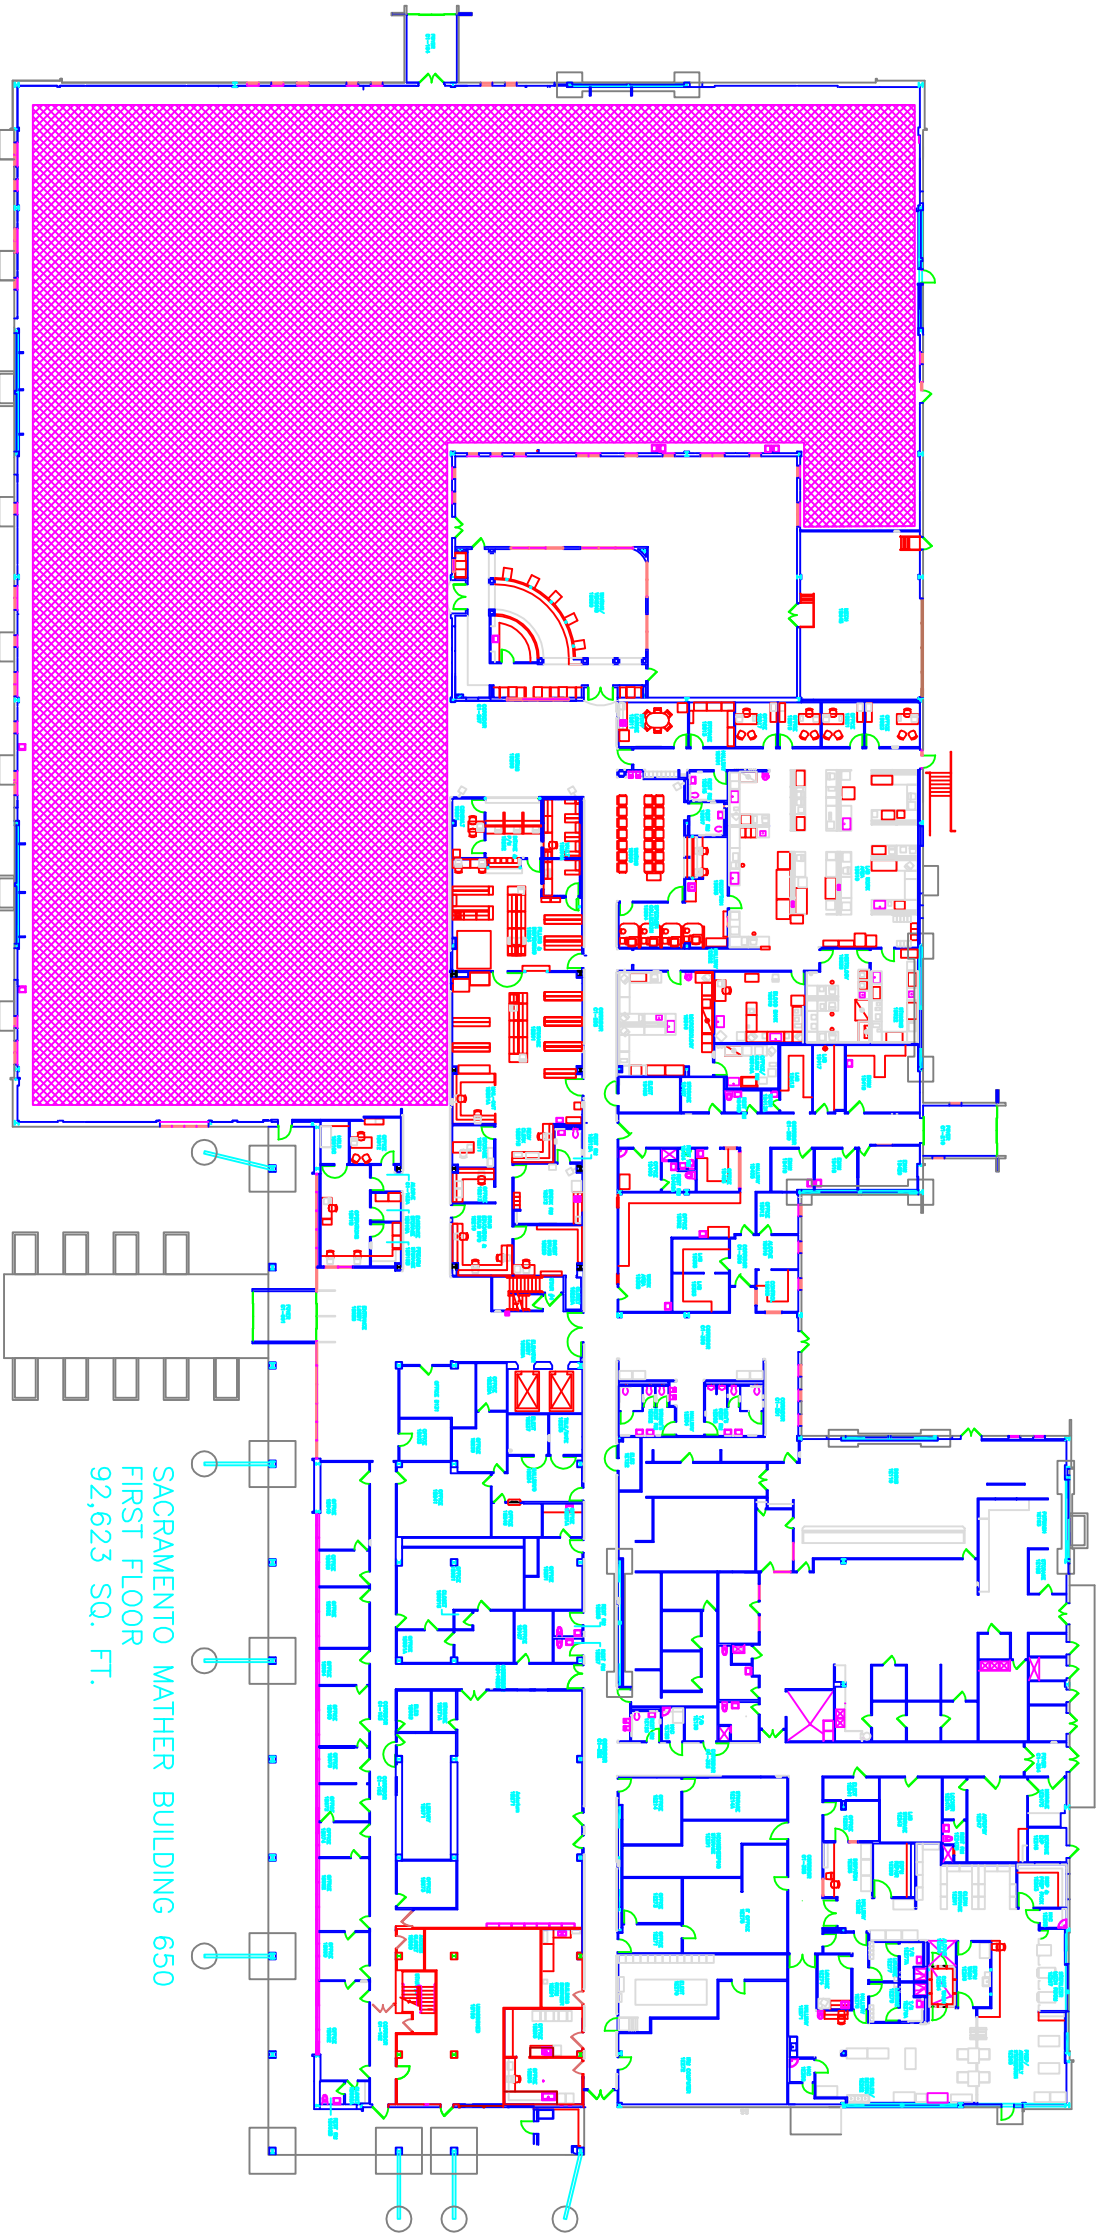


SACRAMENTO MATHER BUILDING 650
FIRST FLOOR
92,623 SQ. FT.

DEPT OF VETERANS AFFAIRS

NCHCS

SMC BLDG 650 PC FINISHES

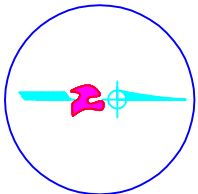

DWG 1 OF 1